


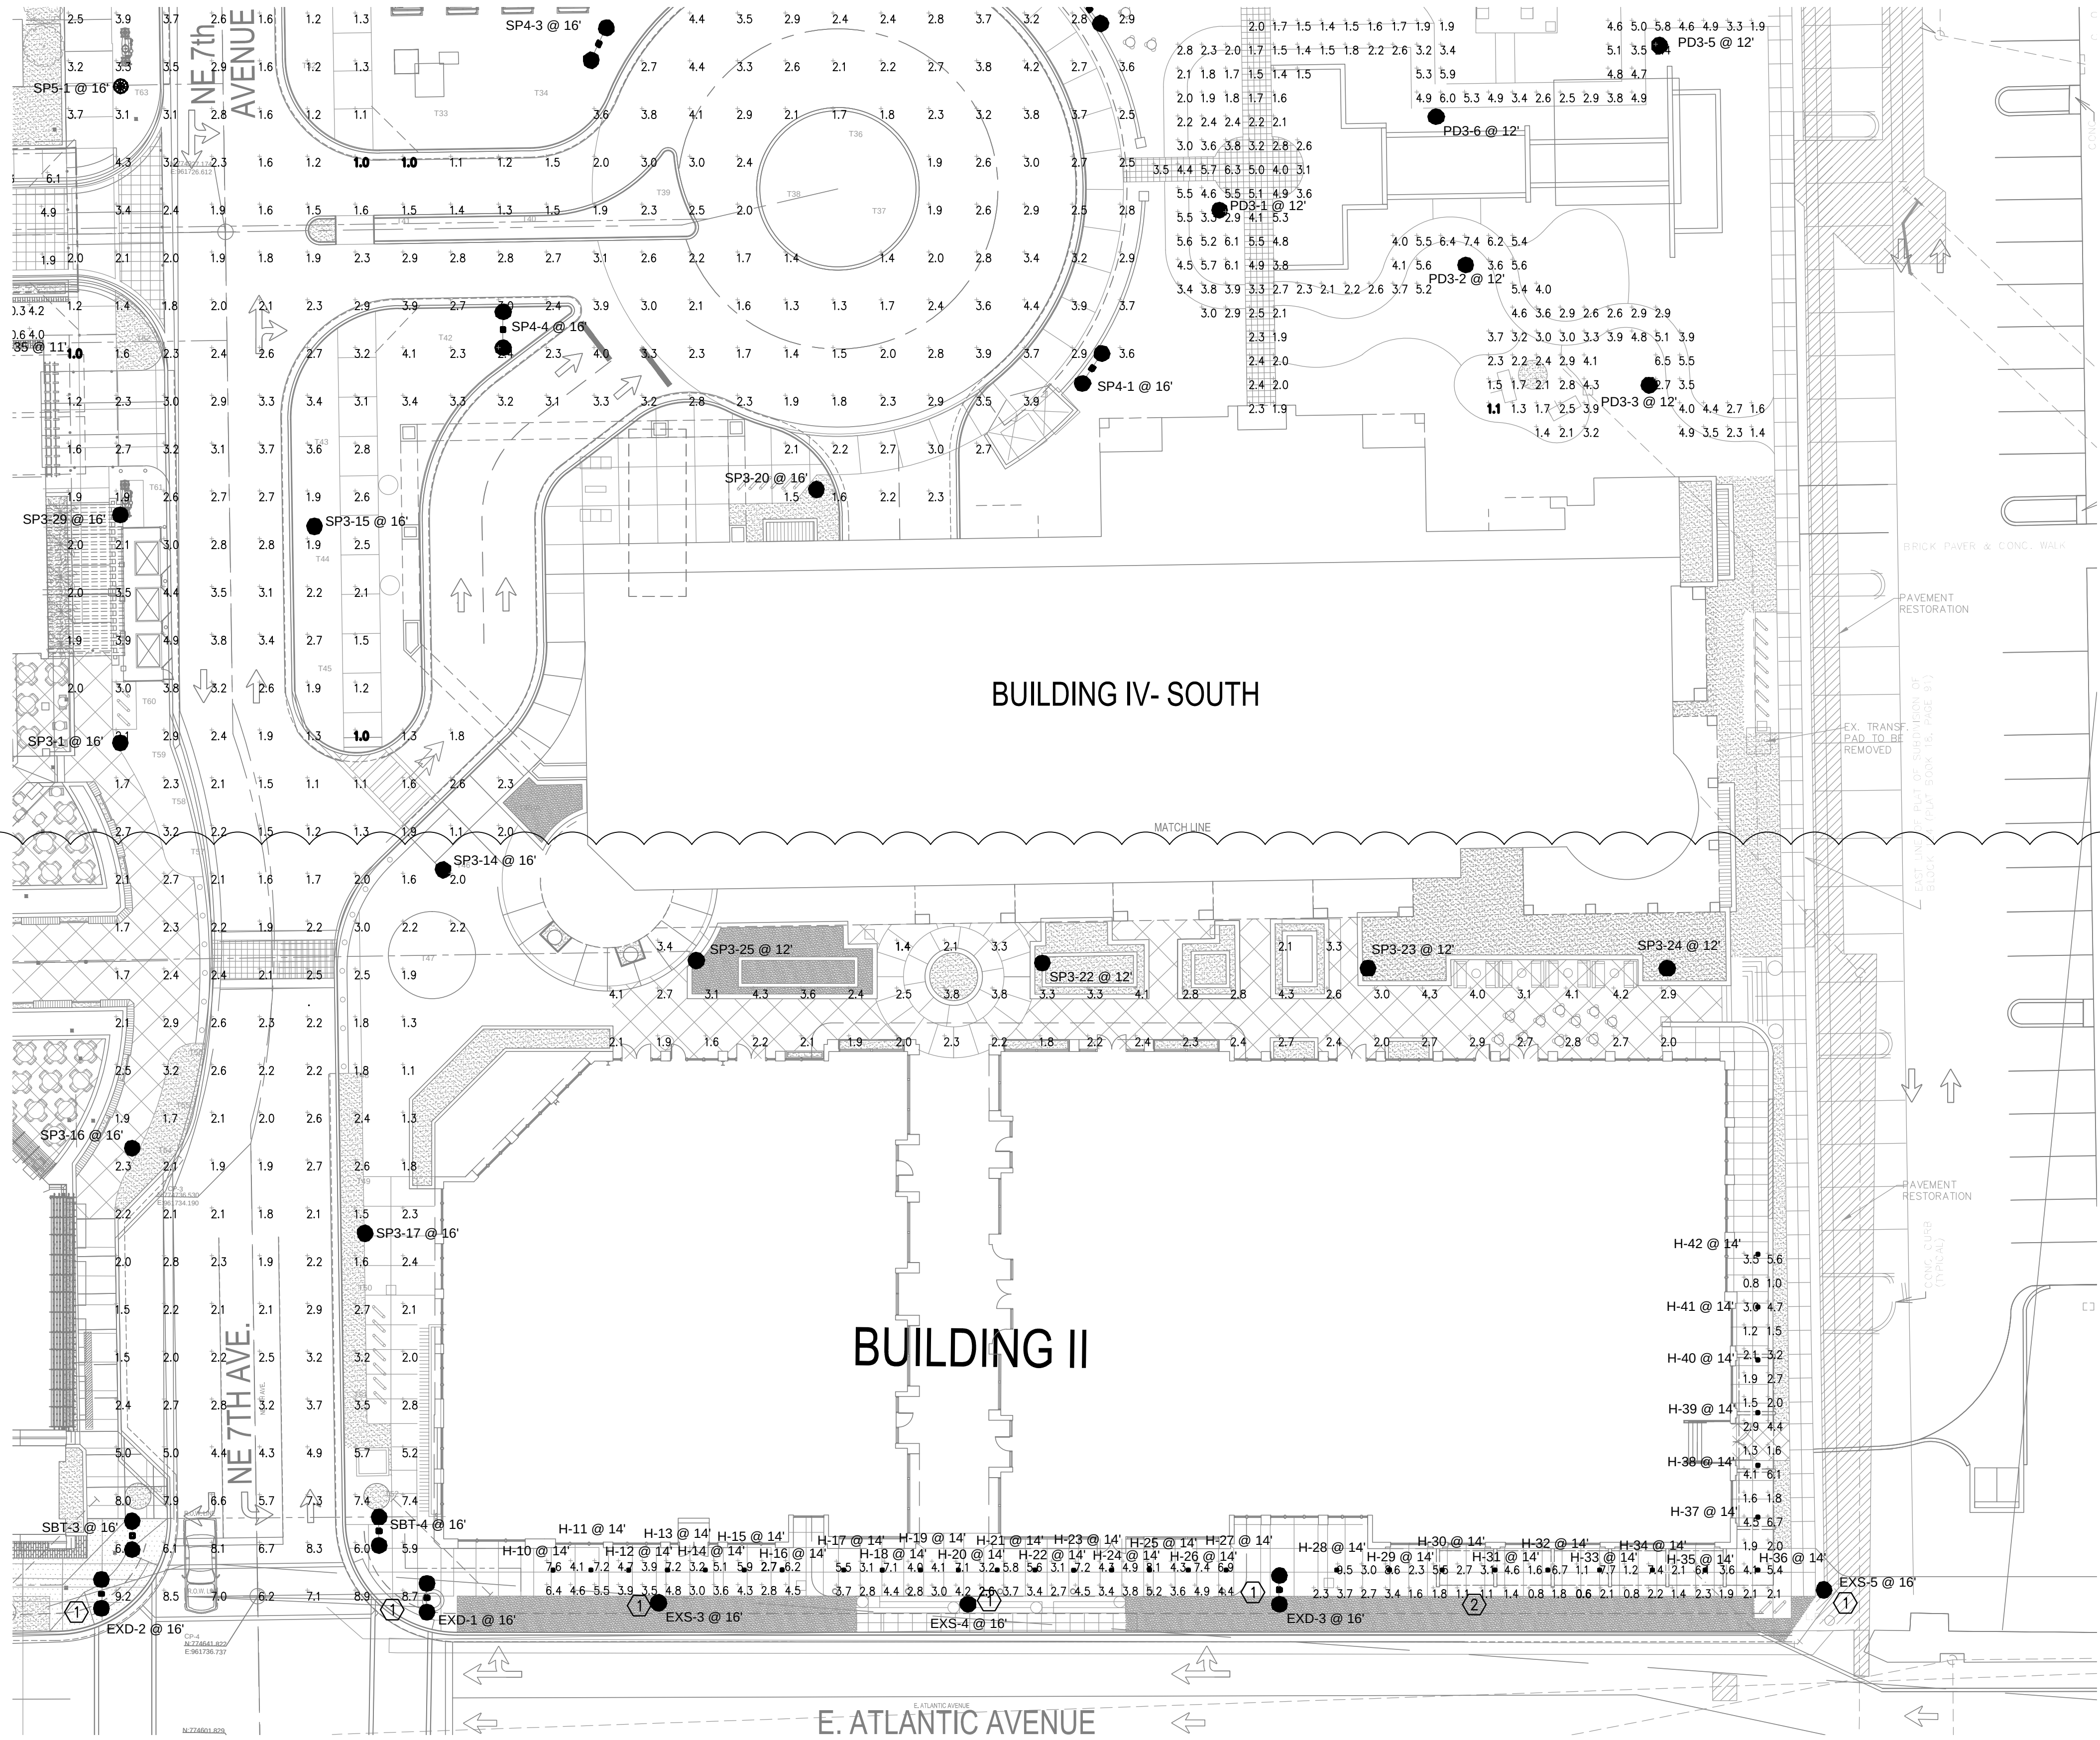

KEY NOTES:

- EXISTING CITY LIGHT POLE SHALL BE REPLACED WITH NEW CITY STANDARD LED LIGHT POLE (ACORN STYLE)
- EXISTING CITY LIGHT POLE SHALL BE REMOVED.

#	DATE:	ISSUE / REVISIONS:
	09-17-13	RESPONSE TO STAFF COMMENTS
	10-29-13	10/18 STAFF RESPONSE
1	11-14-14	RESPONSE TO 2.12.14 STAFF COMMENTS
2	11-17-15	STAFF COMMENTS
3	12-21-15	STAFF COMMENTS
4	01-12-16	STAFF COMMENTS
5	02-24-16	STAFF COMMENTS
6	04-21-17	SETTLEMENT MODIFICATION
7	05-10-17	RESPONSE TO STAFF COMMENTS
8	08-2-19	SPRAB CLASS II SUBMITAL