

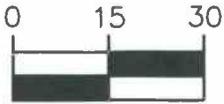


#1800 176118

**GRAPHIC SCALE**

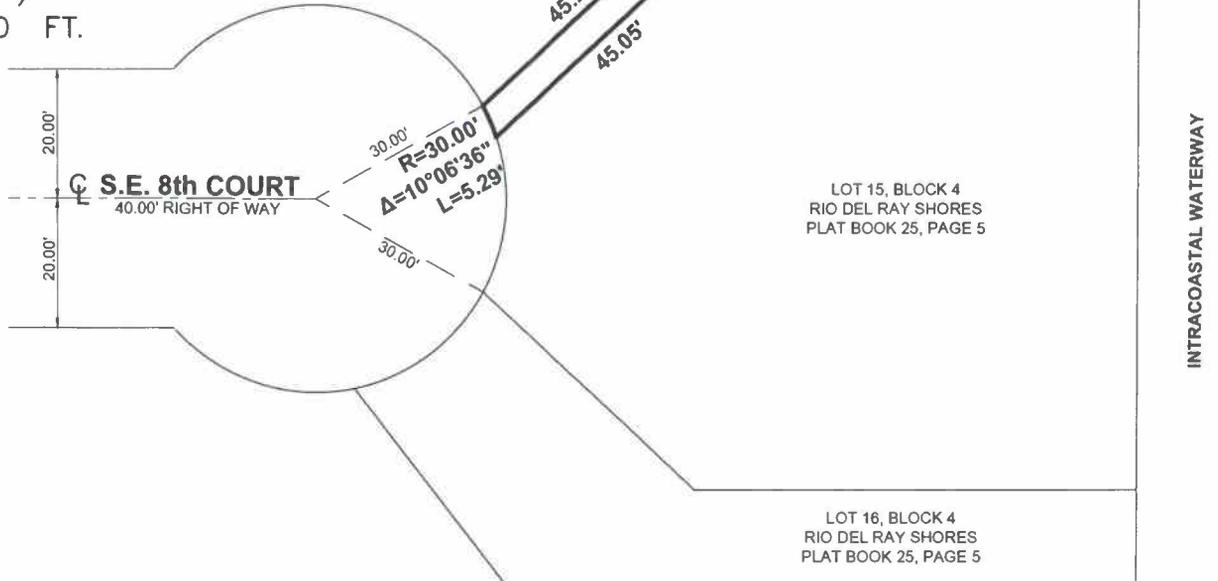

( IN FEET )  
1 INCH = 30 FT.

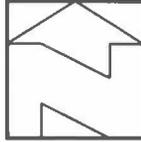

**NOTES:**

1. REPRODUCTIONS OF THIS SKETCH ARE NOT VALID UNLESS SEALED WITH AN EMBOSSED SURVEYOR'S SEAL.
2. SURVEY MAP OR THE COPIES THEREOF ARE NOT VALID WITHOUT THE SIGNATURE AND THE ORIGINAL RAISED SEAL OF A FLORIDA LICENSED PROFESSIONAL LAND SURVEYOR.
3. THE "DESCRIPTION" SHOWN HEREON WAS PREPARED BY THE SURVEYOR.
4. UNDERGROUND FOUNDATIONS WERE NOT LOCATED.
5. ADDITIONS OR DELETIONS TO SURVEY MAPS BY OTHER THAN THE SIGNING PARTY OR PARTIES IS PROHIBITED WITHOUT WRITTEN CONSENT OF THE SIGNING PARTY OR PARTIES.
6. LANDS SHOWN HEREON ARE NOT ABSTRACTED FOR RIGHTS-OF-WAY, EASEMENTS, OWNERSHIP OR OTHER INSTRUMENTS OF RECORD.

**DESCRIPTION:**

ALL OF THE NORTH 5.00 FEET OF LOT 15, BLOCK 4, RIO DEL REY SHORES, ACCORDING TO THE PLAT THEREOF AS RECORDED IN PLAT BOOK 25, PAGE 5 OF THE PUBLIC RECORDS OF PALM BEACH COUNTY, FLORIDA.

CONTAINING 573.51 SQUARE FEET OR 0.013 ACRES, MORE OR LESS.


**CERTIFICATE:**

I HEREBY CERTIFY THAT THE ATTACHED SKETCH OF DESCRIPTION OF THE HEREON DESCRIBED PROPERTY IS TRUE AND CORRECT TO THE BEST OF MY KNOWLEDGE AND BELIEF AS PREPARED UNDER MY DIRECTION ON AUGUST 6, 2018. I FURTHER CERTIFY THAT THIS SKETCH OF DESCRIPTION MEETS THE STANDARDS OF PRACTICE SET FORTH IN CHAPTER 5J-17 ADOPTED BY THE FLORIDA BOARD OF SURVEYORS AND MAPPERS, PURSUANT TO FLORIDA STATUTES 472.027.

*Jeffrey R. Wagner*  
 JEFFREY R. WAGNER, PLS  
 REG. LAND SURVEYOR #5302  
 STATE OF FLORIDA - LB#3591



CAULFIELD & WHEELER, INC.  
 CIVIL ENGINEERING  
 LANDSCAPE ARCHITECTURE - SURVEYING  
 7900 GLADES ROAD - SUITE 100  
 BOCA RATON, FLORIDA 33434  
 PHONE (561)-392-1991 / FAX (561)-750-1452

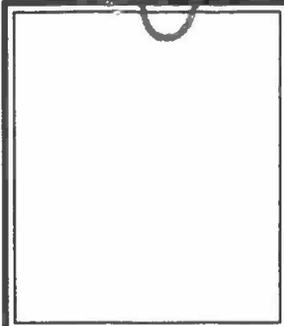

DATE	8/6/18
DRAWN BY	TW
F.B./ PG.	N/A
SCALE	1"=30'
JOB NO.	7901

**RIO DEL REY SHORES LOT 15 BLOCK 4  
DRAINAGE EASEMENT  
SKETCH OF DESCRIPTION**