
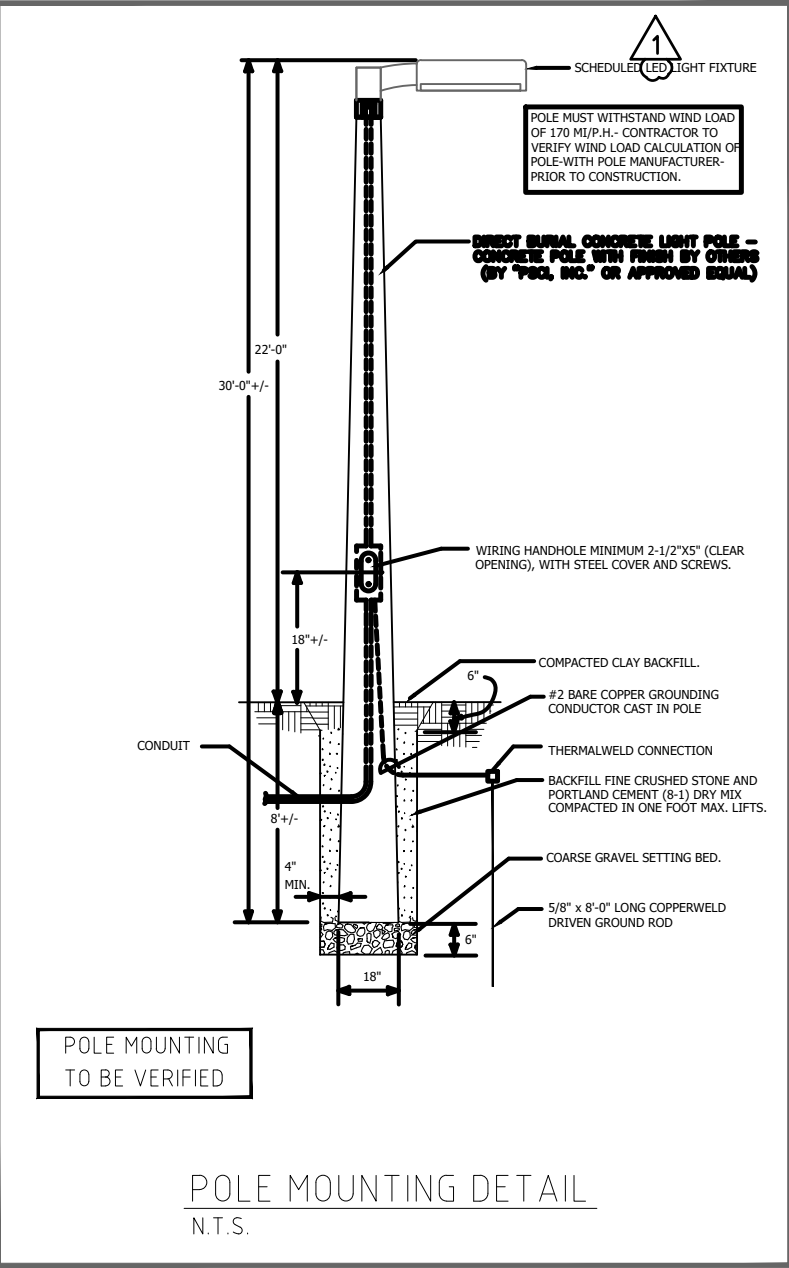


Luminaire Schedule							
Symbol	Qty	Label	Arrangement	Total Lamp Lumens	LLF	Description	Lum. Watts
	2	SA	SINGLE	N.A.	0.900	BEACON VP-S-48NB-110-5K-T4-BLC-SETA CONCRETE POLE MTD. - 22' A.G.	111 (LED)

Calculation Summary							
Label	CalcType	Units	Avg	Max	Min	Avg/Min	Max/Min
DRIVE & PARKING	Illuminance	Fc	1.61	2.4	1.0	1.61	2.40
PROPERTY LINE	Illuminance	Fc	0.05	0.23	0.00	N.A.	N.A.

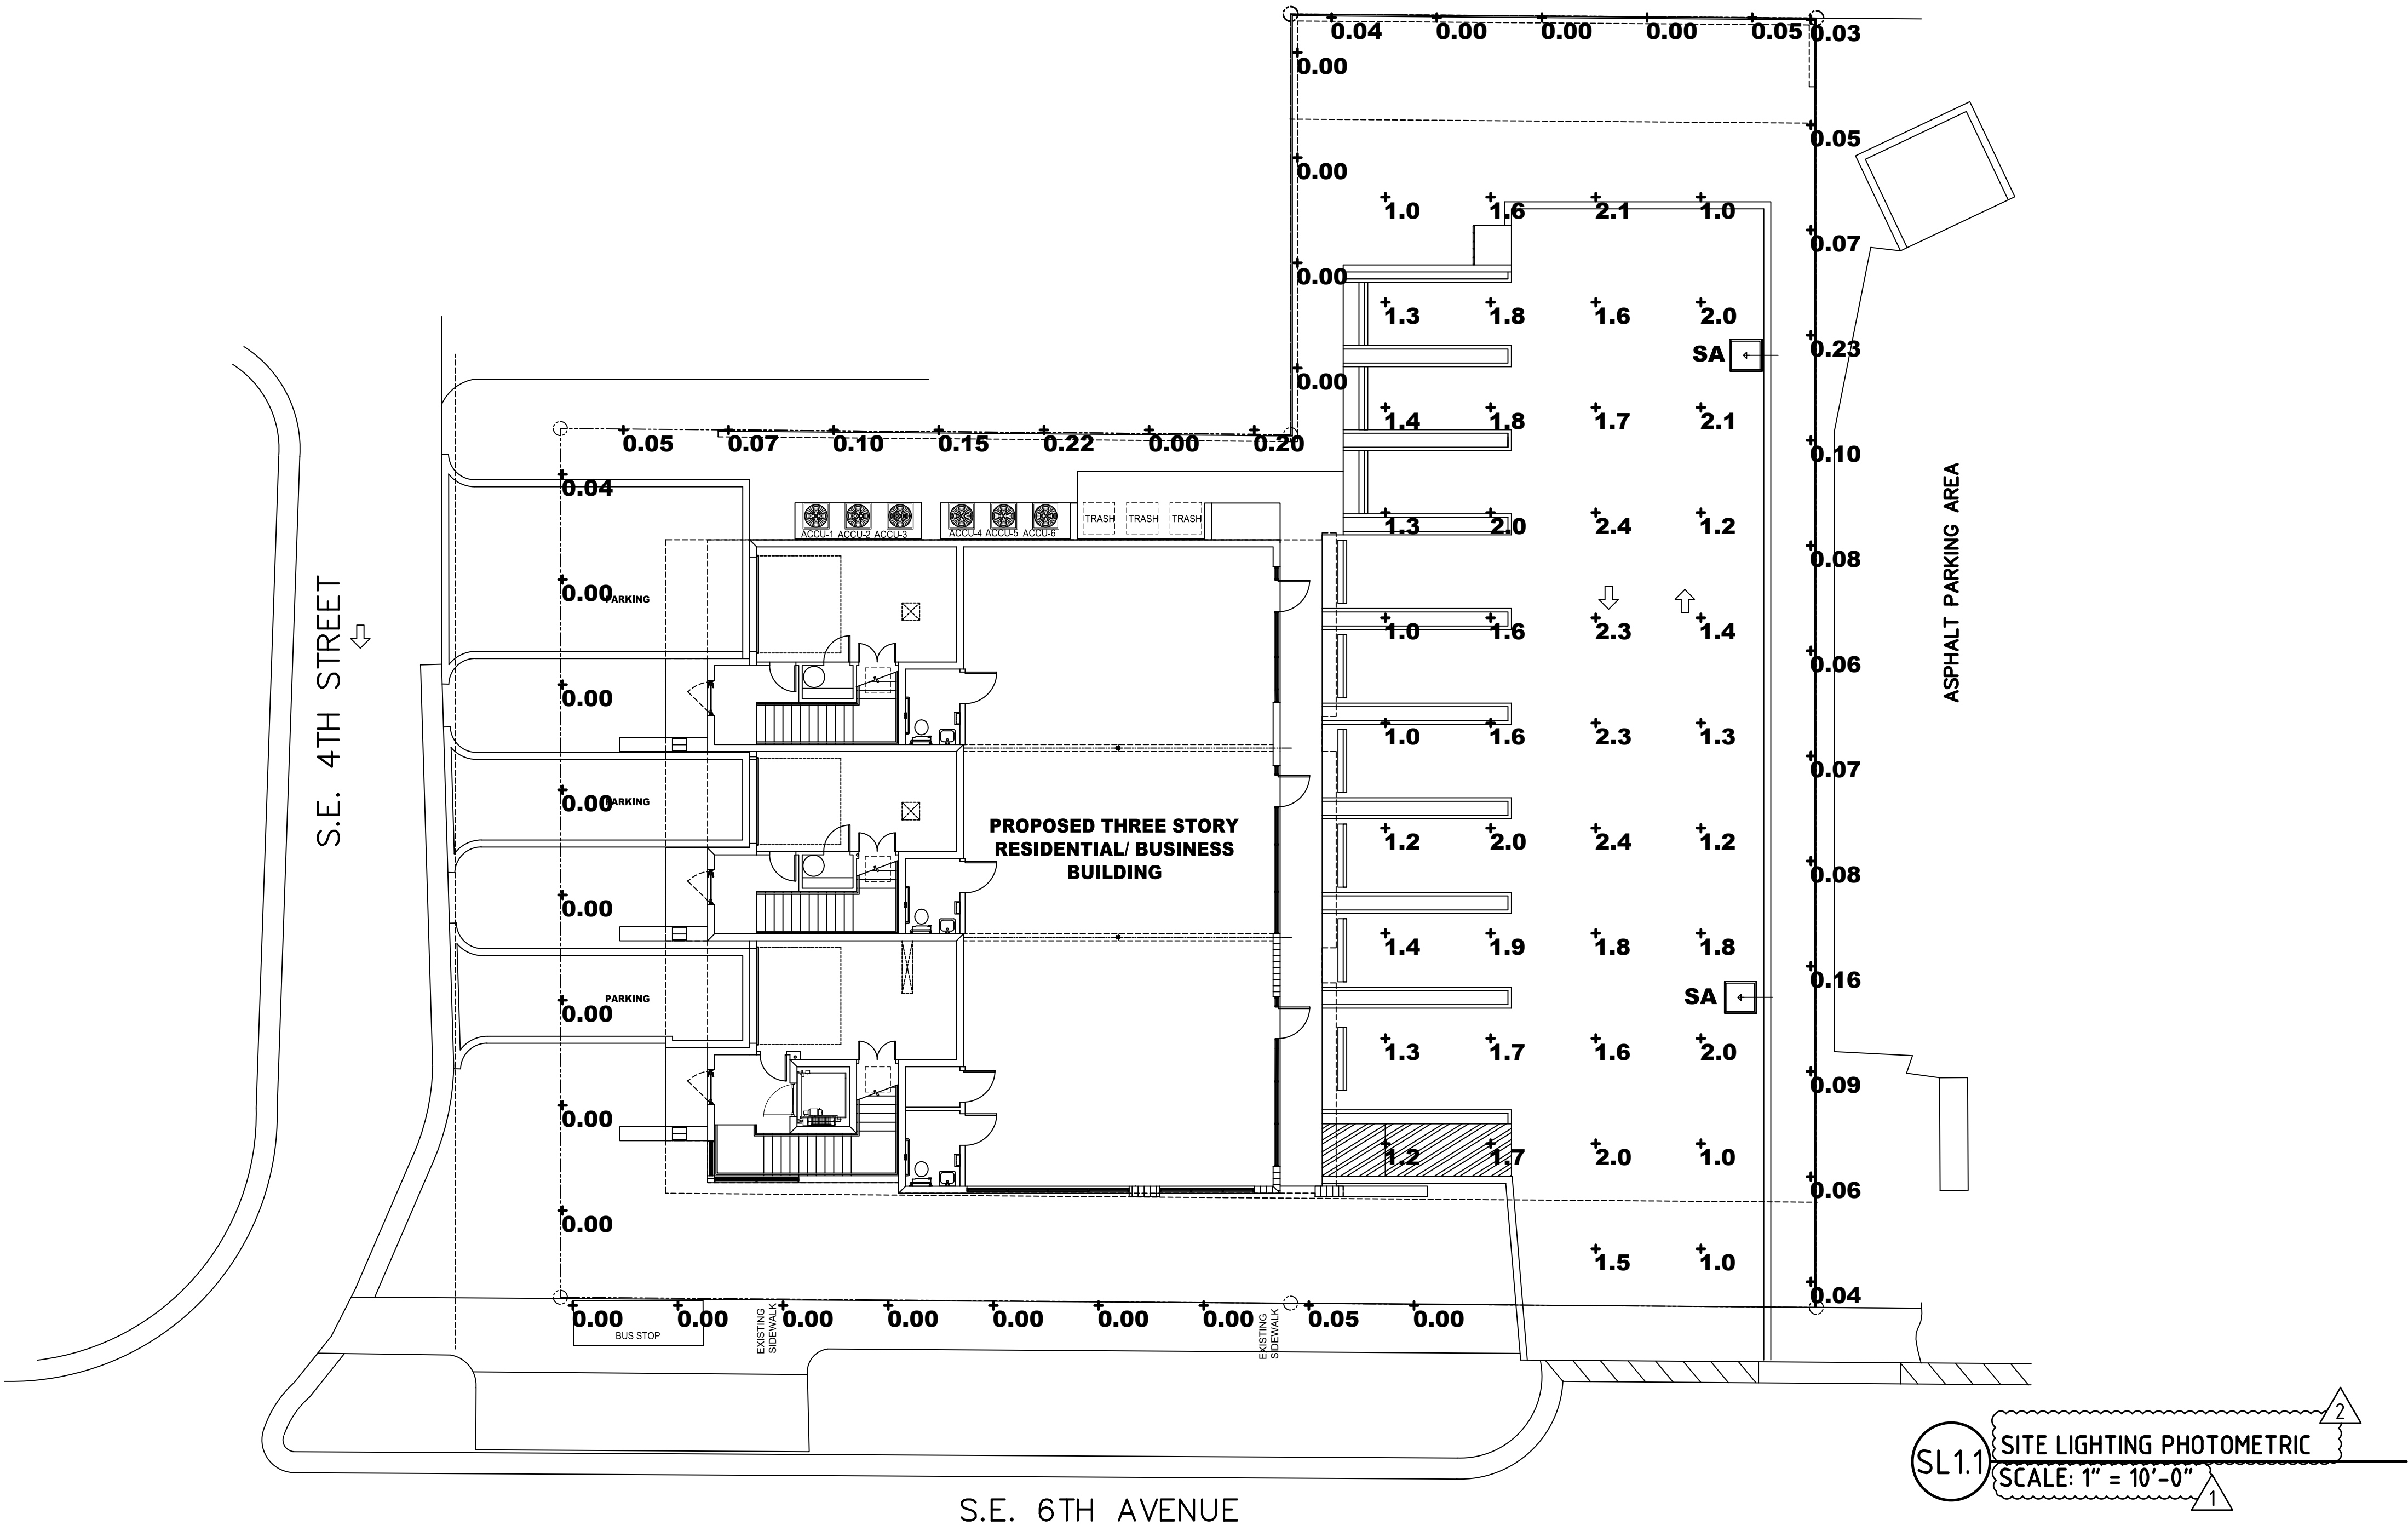

SITE LIGHTING
PLAN

SL1.1

1 - 1