



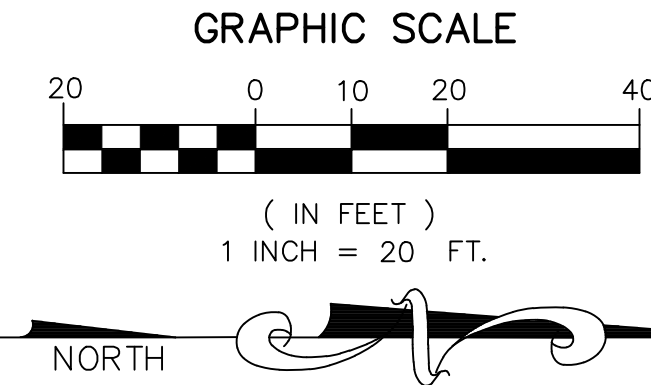

LEGEND

A/C - AIR CONDITIONER
L - ARC LENGTH
ALUM. - ALUMINUM
B.E. - BUFFER EASEMENT
C.O. - CLEANOUT
CLF - CHAIN LINK FENCE
CONC. - CONCRETE
COV. COVERED
D.E. - DRAINAGE EASEMENT
ELEC. - ELECTRIC
ELEV. - ELEVATION
EQUIP. - EQUIPMENT
ESMT. - EASEMENT
EXIST. - EXISTING
F.P.L. - FLORIDA POWER & LIGHT
FIN. - FINISHED
FLR. - FLOOR
FND. - FOUND
I.R./CAP - IRON ROD & CAP
INV. - INVERT
IRR. - IRRIGATION
L.A.E. - LIMITED ACCESS EASEMENT
O/S - BUILDING OFFSET
O.R.B. - OFFICIAL RECORD BOOK
P.B.C.R. - PALM BEACH COUNTY RECORD
P.O.B. - POINT OF BEGINNING
P.O.C. - POINT OF COMMENCEMENT
PGS. - PAGE(S)
P.R.M. - PERMANENT REFERENCE MONUMENT
PROP. - PROPOSED
R - RADIUS
R/W - RIGHT-OF-WAY
REL. - RAIN
SEC. - SECTION
Δ - DELTA (CENTRAL ANGLE)

SQ. FT. - SQUARE FEET
TWP. - TOWNSHIP
TYP. - TYPICAL
U.E. - UTILITY EASEMENT
W.M. - WATER METER
W.E. - WATER EASEMENT
S.E. - SANITARY EASEMENT
L.P. - LIGHT POLE
FIRE HYDRANT
INLET
WATER VALVE
SET 5/8" IR/CAP LB 3591
SANITARY MANHOLE
DRAINAGE MANHOLE
WOOD POWER POLE (UNLESS NOTED)
CENTER LINE
EXISTING ELEVATION
TRAFFIC SIGN
ELECTRICAL WIRES OVERHEAD
ANCHOR
WATER METER
RPZ
GROUND LIGHT
ELECTRIC HAND HOLE
IRRIGATION CONTROL VALVE
CLEAN OUT

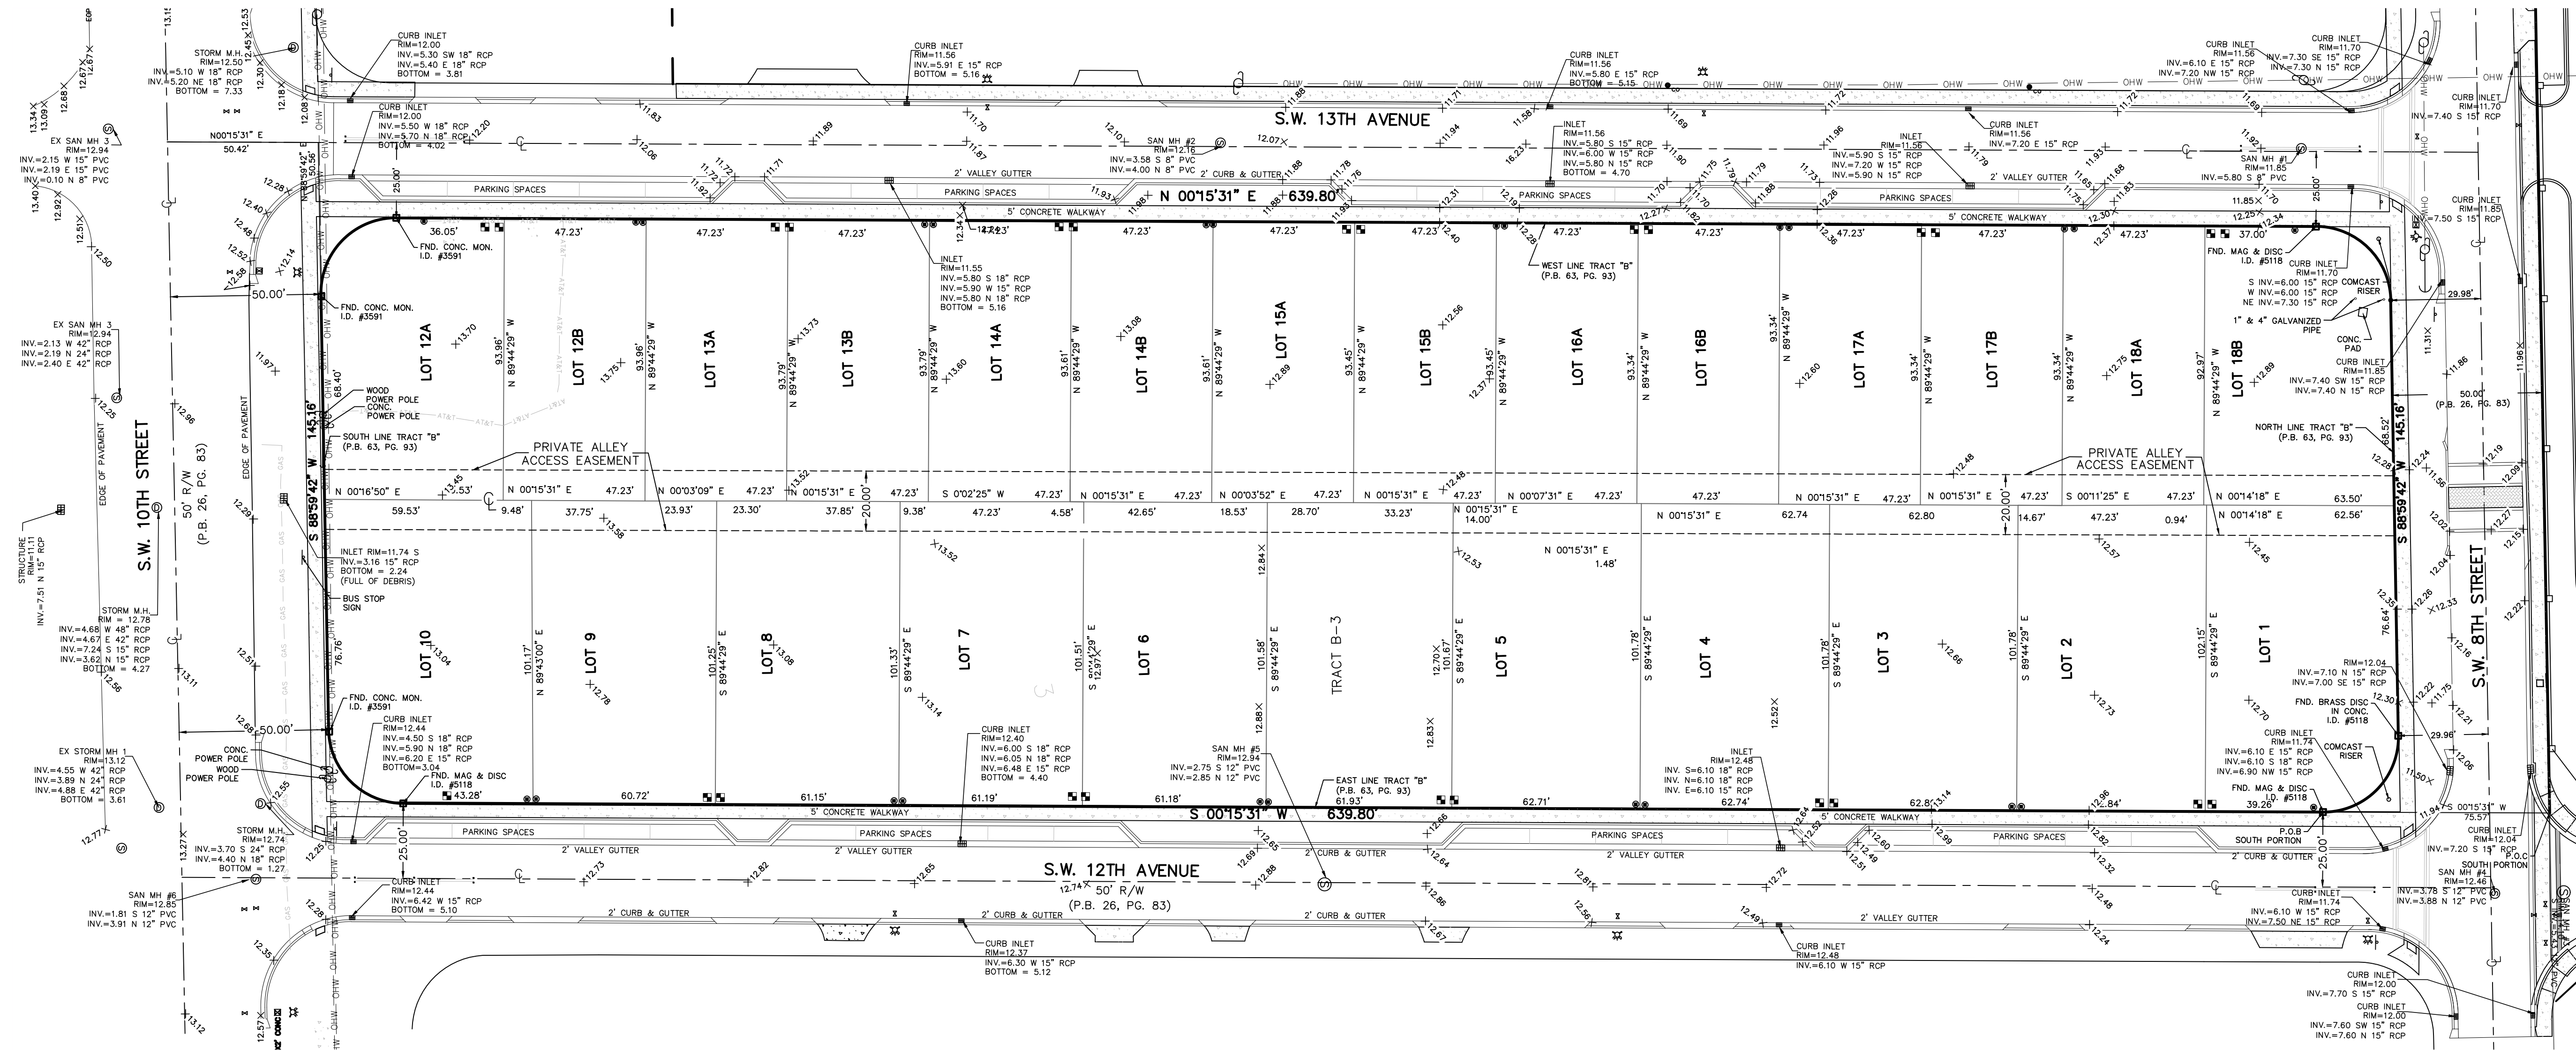

NOTES

1. REPRODUCTIONS OF THIS SKETCH ARE NOT VALID UNLESS SEALED WITH AN ORIGINAL SURVEYOR'S SEAL.
2. SURVEY MAP OR THE COPIES THEREOF ARE NOT VALID WITHOUT THE SIGNATURE AND THE ORIGINAL SEAL OF A FLORIDA LICENSED PROFESSIONAL LAND SURVEYOR.
3. LANDS SHOWN HEREON ARE NOT ABSTRACTED FOR RIGHTS-OF-WAY, EASEMENTS, OWNERSHIP, OR OTHER INSTRUMENTS OF RECORD.
4. ELEVATIONS SHOWN HEREON ARE RELATIVE TO THE NORTH AMERICAN VERTICAL DATUM OF 1988.
5. BEARINGS SHOWN HEREON ARE RELATIVE TO THE NORTH LINE OF TRACT "B-3" BEARING N88°59'42"E.
6. THE "DESCRIPTION" SHOWN HEREON IS IN ACCORD WITH THE DESCRIPTION PROVIDED BY THE CLIENT.
7. UNDERGROUND FOUNDATIONS WERE NOT LOCATED.
8. ADDITIONS OR DELETIONS TO SURVEY MAPS BY OTHER THAN THE SIGNING PARTY OR PARTIES IS PROHIBITED WITHOUT WRITTEN CONSENT OF THE SIGNING PARTY OR PARTIES.
9. FLOOD ZONE: "X", COMMUNITY PANEL NO. 125102 0979 F, DATE: OCTOBER 5, 2017.
10. BENCHMARK ORIGIN DESCRIPTION: PALM BEACH COUNTY BENCHMARK "LOW 5": ELEVATION = 18.133.
11. ADDRESS: 738 SW 12TH STREET, DELRAY BEACH, FL 33483.
12. VERTICAL CONVERSION: NGVD 1929 - 1.5026 = NAVD 1988.

DESCRIPTION

BEING A REPLAT LOTS 1 THROUGH 10, 12A, 12B, 13A, 13B, 14A, 14B, 15A, 15B, 16A, 16B, 17A, 17B, 18A, 18B AND TRACT B-3, VILLAGE SQUARE AT DELRAY BEACH, AS RECORDED IN PLAT BOOK 63 AT PAGE 93 THROUGH 127 OF THE PUBLIC RECORDS OF PALM BEACH COUNTY, FLORIDA, LYING IN SECTION 20, TOWNSHIP 46 SOUTH, RANGE 43 EAST, CITY OF DELRAY BEACH, PALM BEACH COUNTY, FLORIDA

SAID LANDS SITUATE IN PALM BEACH COUNTY, FLORIDA AND CONTAINING 134,061.78 SQ. FT./3.0776 ACRES, MORE OR LESS.

SUBJECT TO EASEMENTS, RESTRICTIONS, RESERVATIONS, COVENANTS, AND RIGHTS-OF-WAY OF RECORD.

CERTIFICATE:

I HEREBY CERTIFY THAT THE ATTACHED BOUNDARY SURVEY OF THE HEREON DESCRIBED PROPERTY IS TRUE AND CORRECT TO THE BEST OF MY KNOWLEDGE AND BELIEF AS SURVEYED UNDER MY DIRECTION ON DECEMBER 01, 2018. I FURTHER CERTIFY THAT THIS BOUNDARY SURVEY MEETS THE STANDARDS OF PRACTICE SET FORTH IN CHAPTER 5J-17 ADOPTED BY THE FLORIDA BOARD OF PROFESSIONAL SURVEYORS AND MAPPERS, PURSUANT TO FLORIDA STATUTES 472.027.

JEFFREY R. WAGNER, PLS
REG. LAND SURVEYOR #5302
STATE OF FLORIDA - LB #3591

CAULFIELD & WHEELER, INC.
CIVIL ENGINEERING
LANDSCAPE ARCHITECTURE - SURVEYING
7900 GLADES ROAD - SUITE 100
BOCA RATON, FLORIDA 33434
PHONE (561)-392-1991 / FAX (561)-1452

VILLAGE SQUARE
AT DELRAY BEACH
BOUNDARY SURVEY

DATE 12/01/18
DRAWN BY RFJ
F.B./ PG. ELEC
SCALE 1"=30'

JOB # 6416
SHT.NO. 1
OF 1 SHEETS