


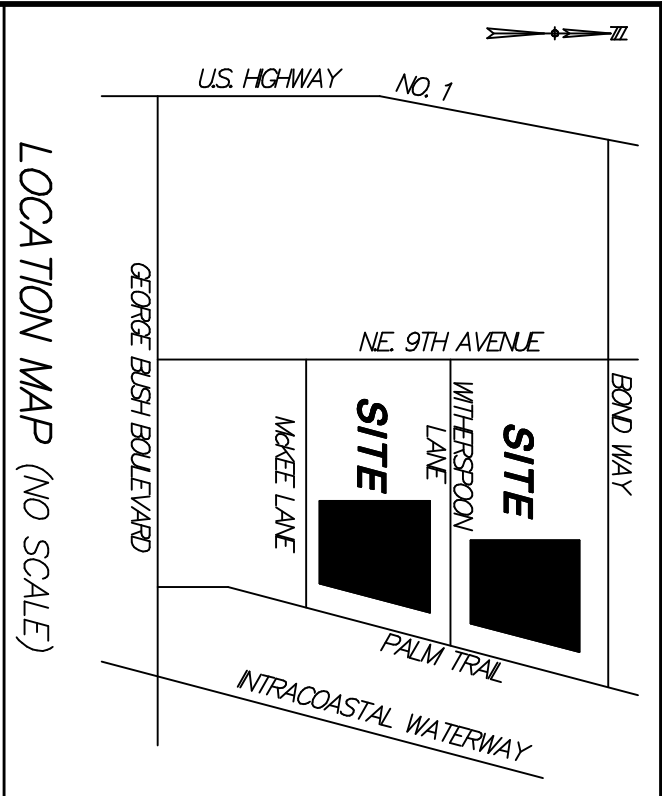

THIS INSTRUMENT WAS PREPARED BY PAUL D. ENGLE, IN THE OFFICE OF O'BRIEN, SUTER & O'BRIEN, INC., 955 NW 17TH AVENUE, SUITE K-1 DELRAY BEACH, FLORIDA 33445 (561) 276-4501

LINE TABLE		
LINE #	DISTANCE	BEARING
L-1	110.0'	S75°26'44"E
L-2	28.04'	N63°05'34"E
L-3	24.79'	N63°05'34"E
L-4	116.7'	S75°26'44"E
L-5	255.5'	N4°24'51"W
L-6	30.80'	N4°24'51"W



PALM TRAIL ESTATES

BEING A REPLAT OF LOTS 8, 9, 10 AND 11, KENMONT, ACCORDING TO THE PLAT THEREOF AS RECORDED IN PLAT BOOK 22, PAGE 24 (P.R.P.CO.), BEING IN SECTION 9, TOWNSHIP 46 SOUTH, RANGE 43 EAST, CITY OF DELRAY BEACH, PALM BEACH COUNTY, FLORIDA

FEBRUARY 2018
SHEET 2 OF 2

KENMONT
(PLAT BOOK 22, PAGE 65)

KENMONT
(PLAT BOOK 22, PAGE 65)

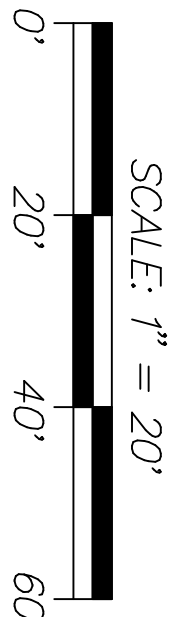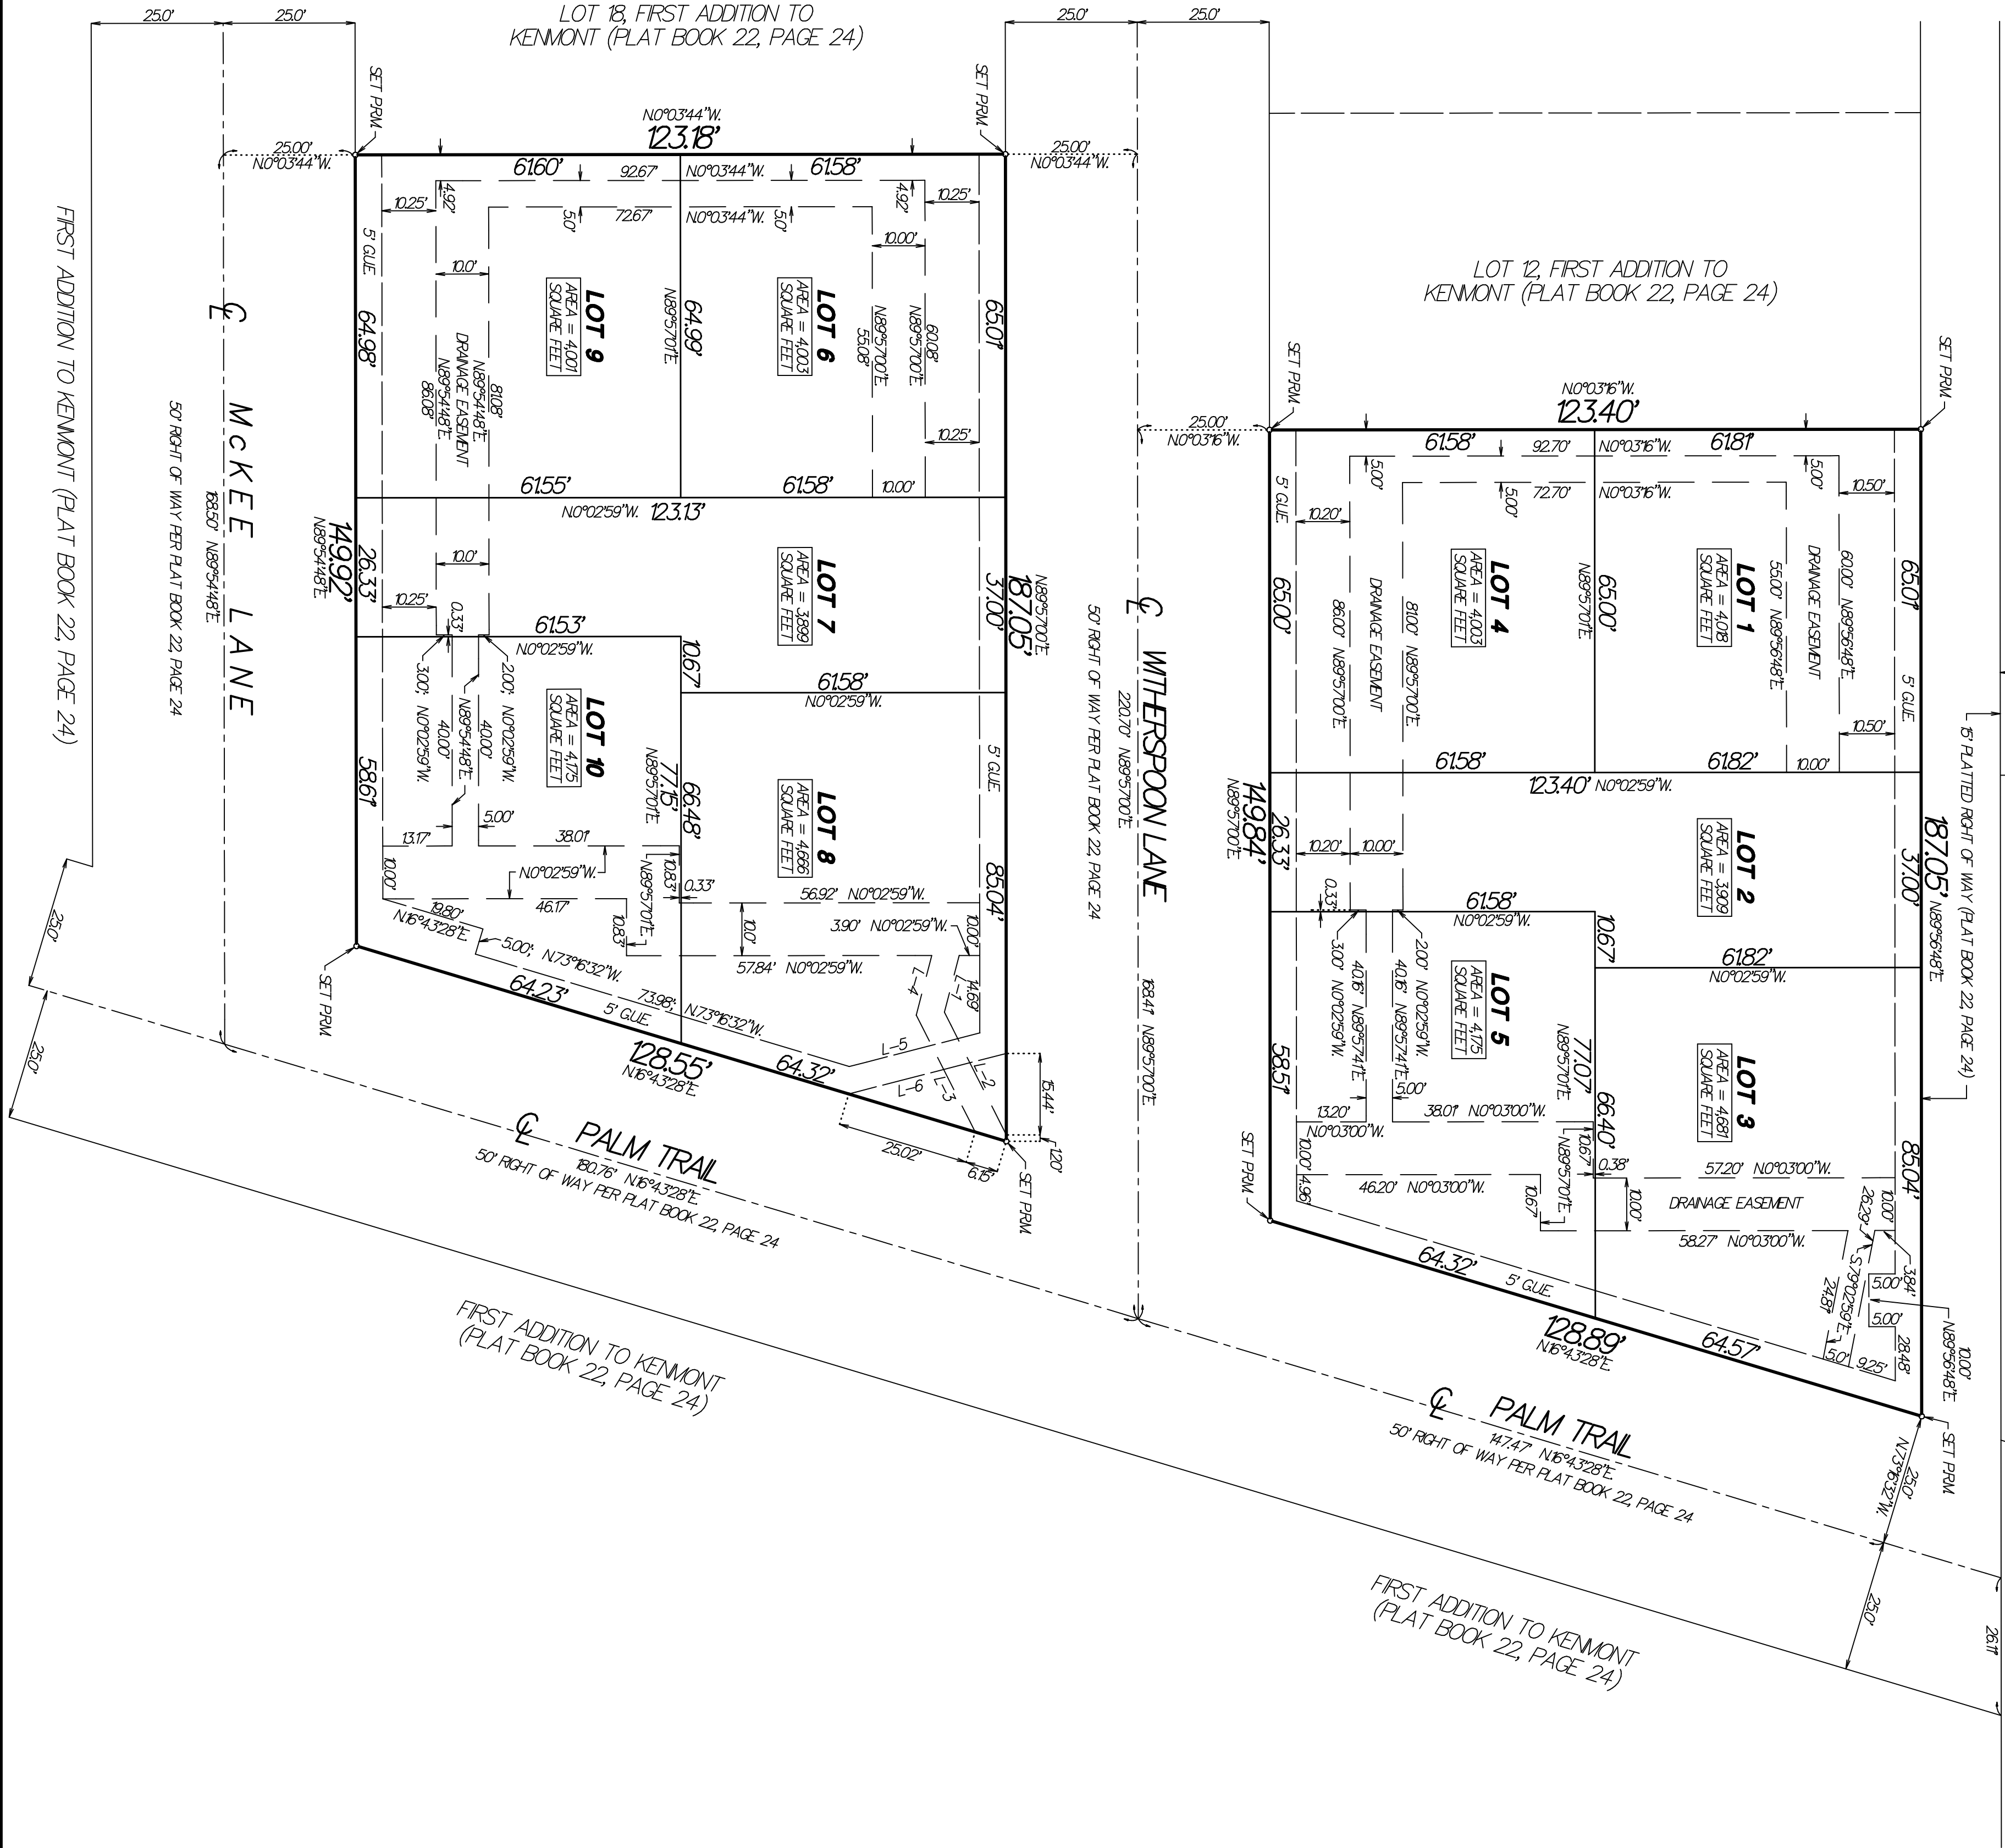

LEGEND:

PERM = PERMANENT REFERENCE MONUMENT (4"x4" CONCRETE MONUMENT STAMPED FROM LB353) UNLESS STATED OTHERWISE
P.R.P.CO. = PUBLIC RECORDS OF PALM BEACH COUNTY
SECTION 8/46/43 = SECTION 8 TOWNSHIP 46 SOUTH RANGE 43 EAST
L-1 = LINE 1 (SEE LINE TABLE)

COUNTY OF PALM BEACH
STATE OF FLORIDA
THIS PLAT WAS FILED FOR RECORD AT _____
THIS _____ DAY OF _____
2018 AND DULY RECORDED IN PLAT BOOK NO. _____
ON PAGE _____
SHAWN R. BOCK, CLERK AND COMPTROLLER
BY _____ D.C.