
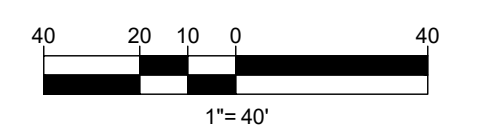


P:\2022\B220207\02\ENGINEERING\DRAWINGS\CONCEPTS\B220207\_CPTB-1-1-1\LAYOUT\_CONCEPT

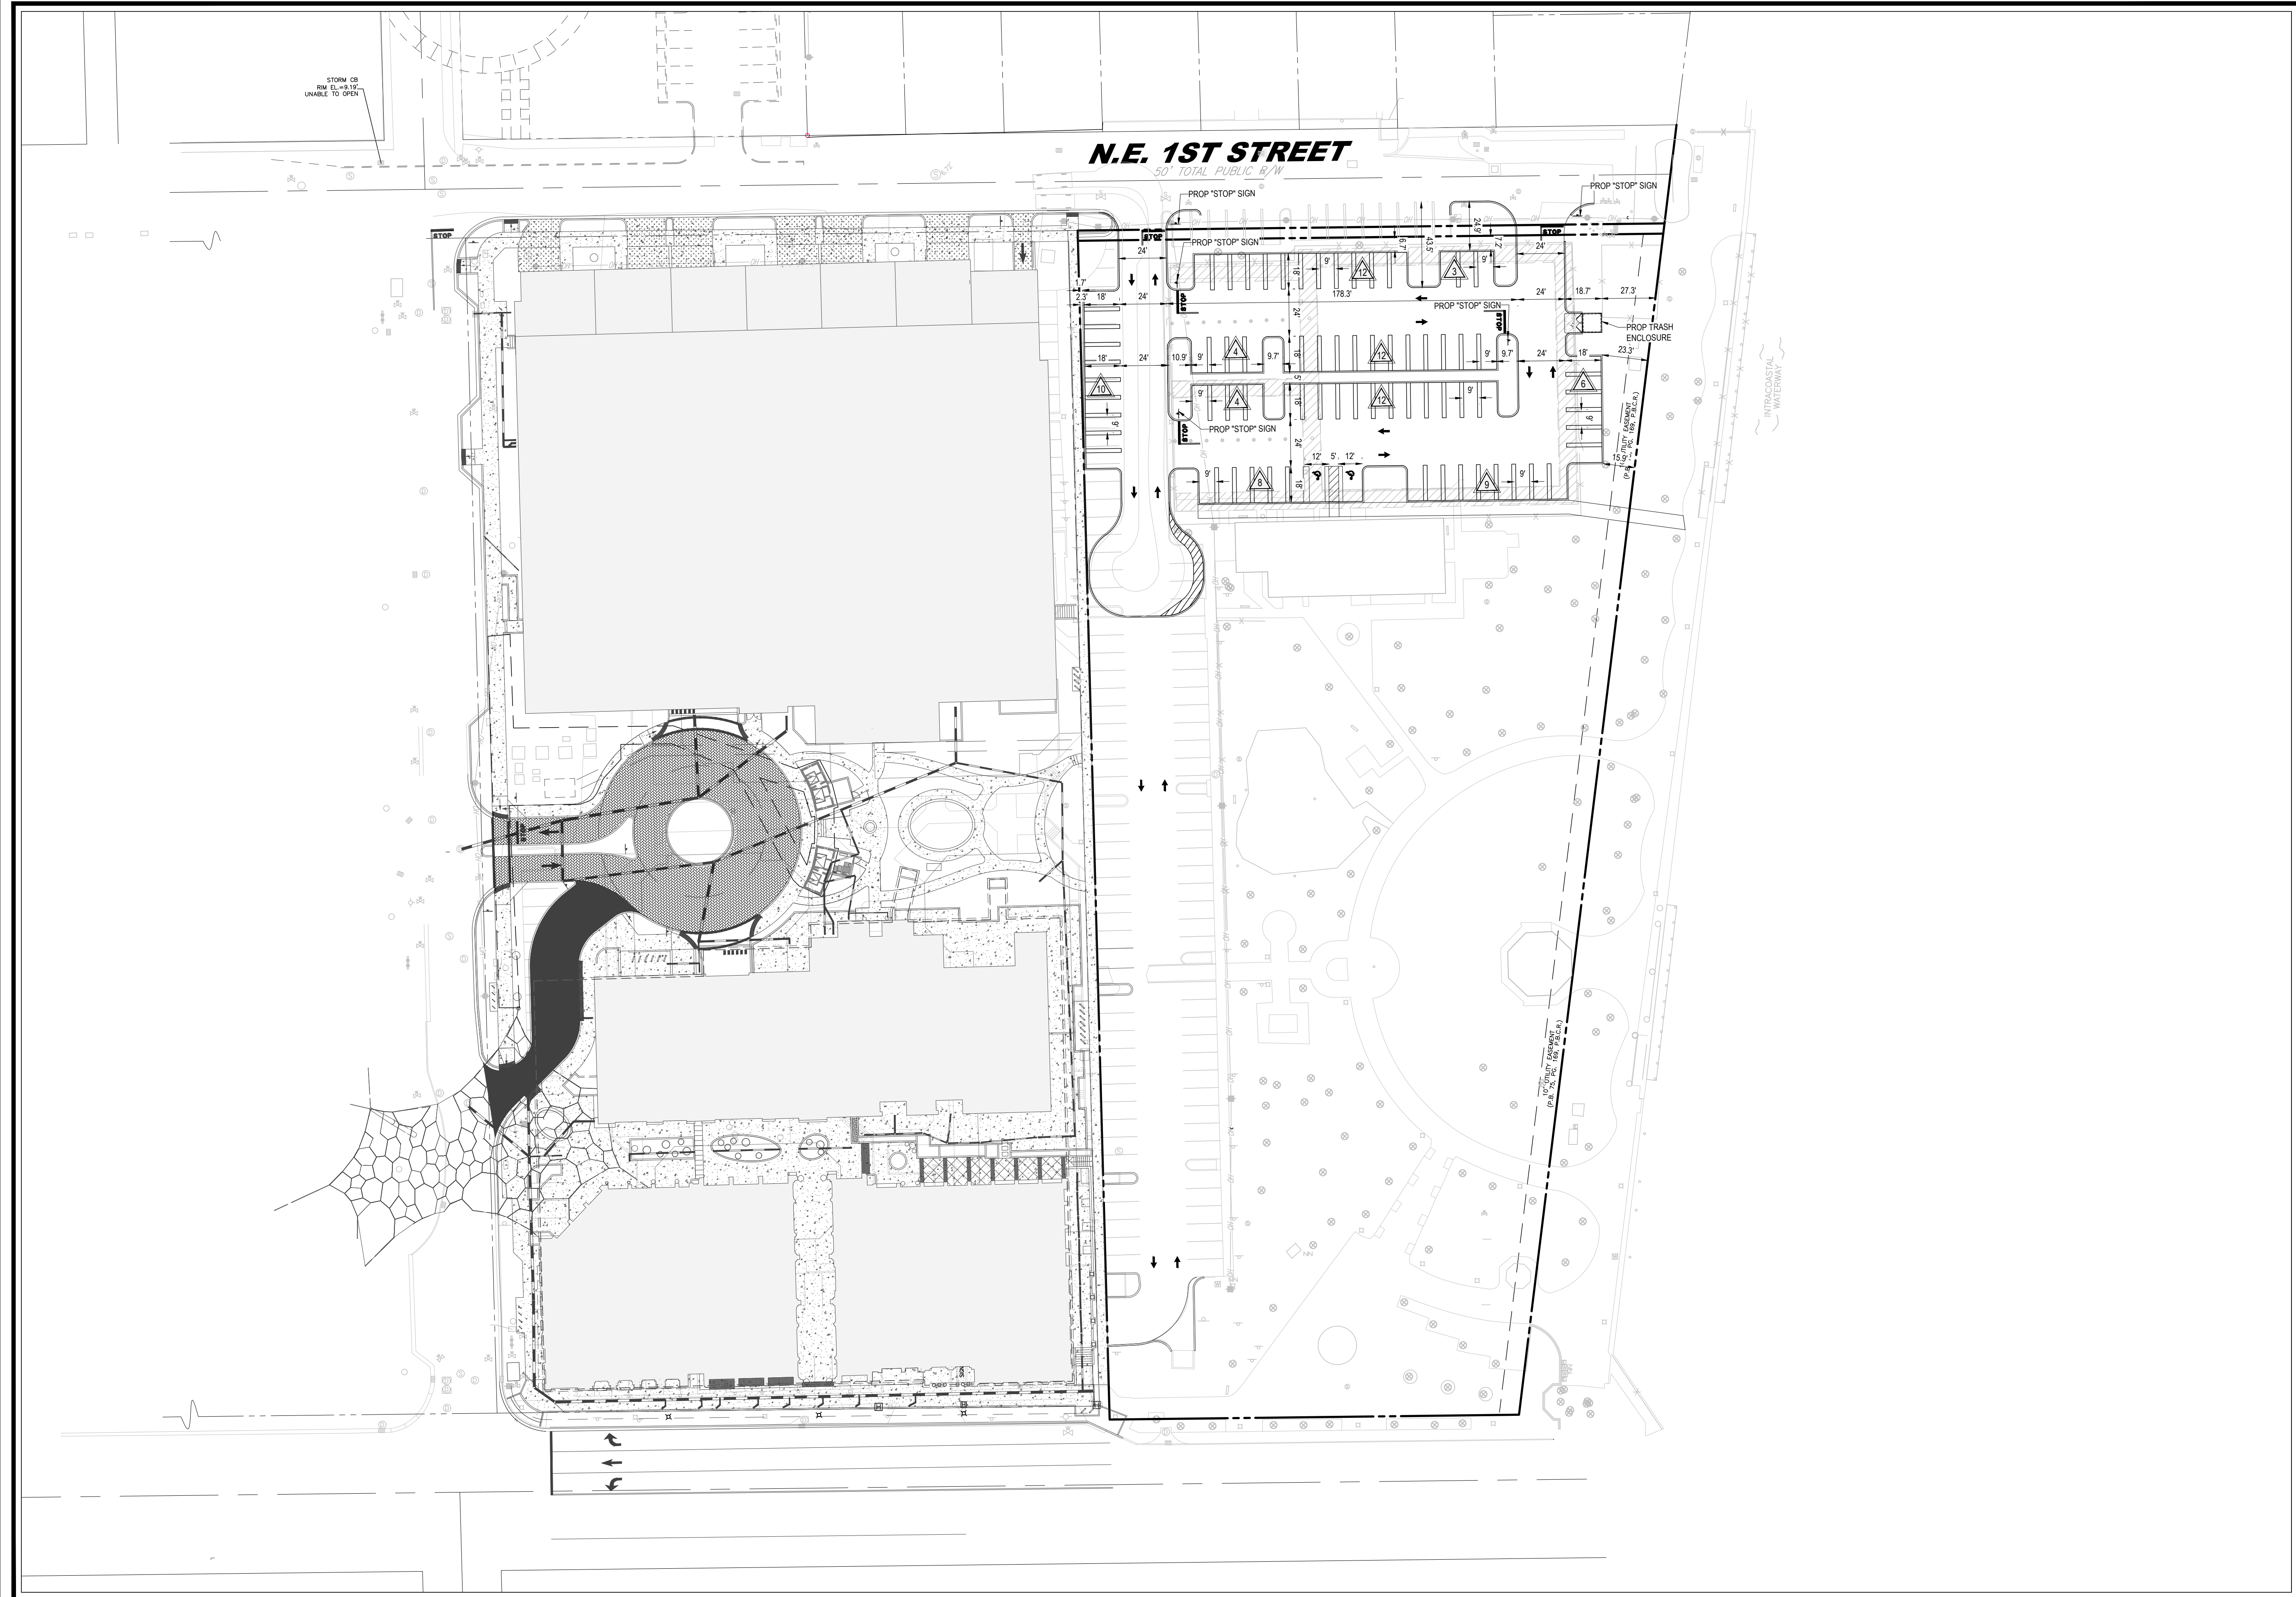

**SITE DATA TABLE**

JURISDICTION	DELRAY BEACH
SITE AREA	3.51 AC.
CURRENT ZONING	OPEN SPACE AND RECREATION (OSR)
OVERLAY DISTRICT	N/A
FUTURE LAND USE	OPEN SPACE (OS)
EXISTING PARKING TO BE REMOVED	-
REQUIRED PARKING	-
PROPOSED ADDITIONAL PARKING	80 SPACES

**NOTES:**

1. THE CONCEPT REPRESENTED HEREIN IDENTIFIES A DESIGN CONCEPT RESULTING FROM LAYOUT PREFERENCES IDENTIFIED BY OWNER COUPLED WITH A PRELIMINARY REVIEW OF ZONING AND LAND DEVELOPMENT REQUIREMENTS AND ISSUES. THE FEASIBILITY WITH RESPECT TO OBTAINING LOCAL, COUNTY, STATE, AND OTHER APPLICABLE APPROVALS IS NOT WARRANTED AND CAN ONLY BE ASSESSED AFTER FURTHER EXAMINATION AND VERIFICATION OF SAME REQUIREMENTS AND PROCUREMENT OF JURISDICTIONAL APPROVALS.
2. THE CONCEPTUAL PLAN IS PREPARED FOR CONCEPTUAL PRESENTATION PURPOSES ONLY AND IS NOT INTENDED FOR UTILIZATION AS A ZONING AND/OR CONSTRUCTION DOCUMENT. THE EXISTING CONDITIONS SHOWN HEREON ARE BASED UPON INFORMATION THAT WAS SUPPLIED TO BOHLER ENGINEERING AT THE TIME OF PLAN PREPARATION AND MAY BE SUBJECT TO CHANGE UPON AVAILABILITY OF ADDITIONAL INFORMATION.

**BOHLER //**

1900 NW CORPORATE BOULEVARD  
SUITE 101E  
BOCA RATON, FLORIDA 33431  
Phone: (561) 571-0280  
Fax: (561) 571-0281  
FLORIDA BUSINESS CERT. OF AUTH. No. 30780

**VETERANS PARK ULTIMATE CONCEPT**

802 NE 1ST ST  
DELRAY BEACH, FL 33483  
PALM BEACH COUNTY