



IT IS A VIOLATION OF THE LAW FOR ANY PERSON, UNLESS ACTING UNDER THE DIRECTION OF A LICENSED ARCHITECT TO ALTER THESE PLANS AND SPECIFICATIONS. THIS DOCUMENT CONTAINS PROPRIETARY INFORMATION AND SHALL NOT BE USED OR REPRODUCED, IN WHOLE OR IN PART, WITHOUT THE PRIOR WRITTEN CONSENT OF GALLO HERBERT ARCHITECTS COPYRIGHT 2024 GALLO HERBERT ARCHITECTS

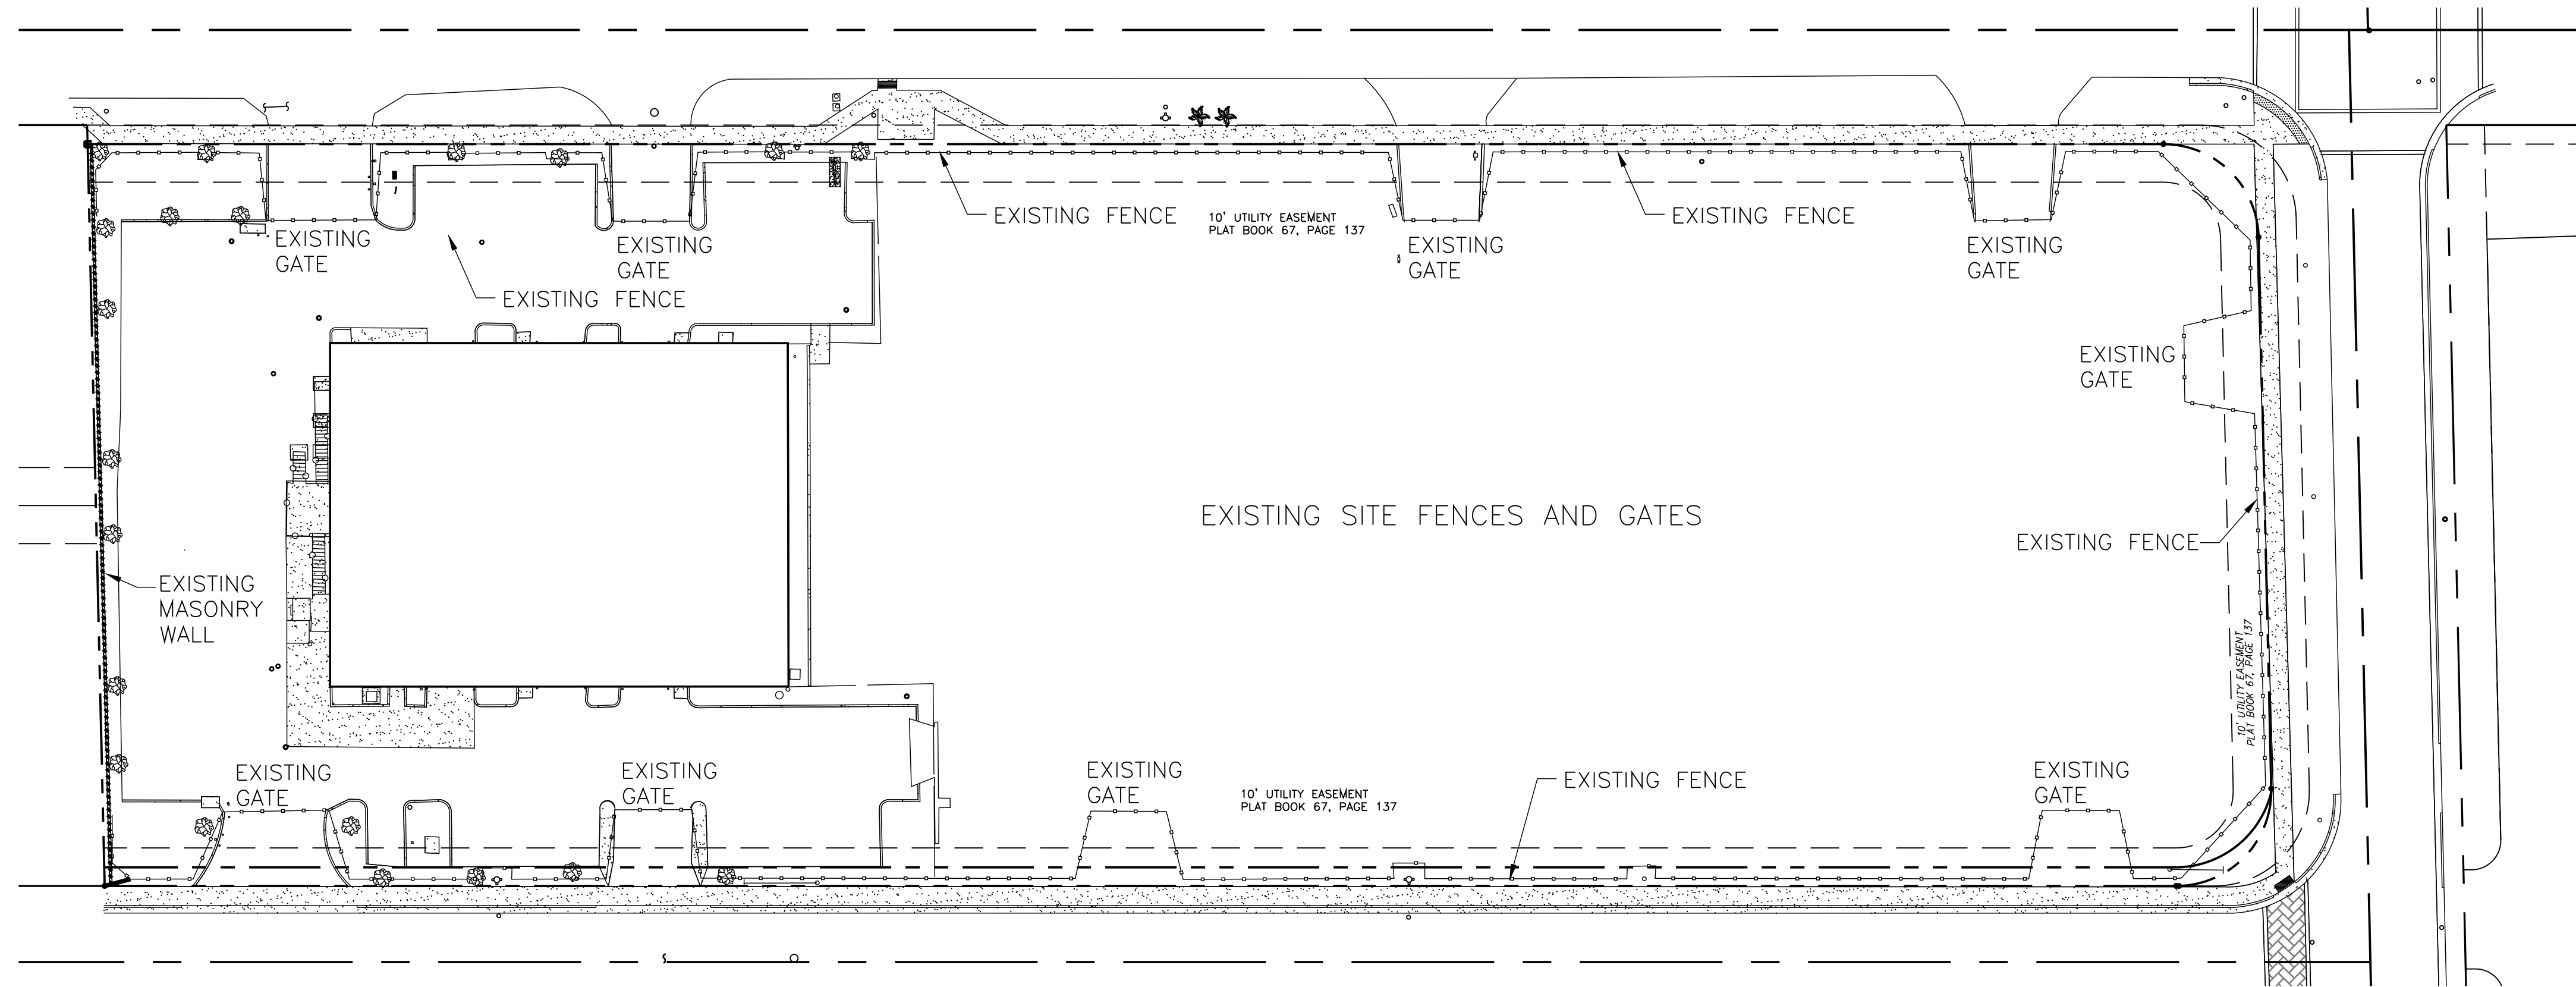


EXISTING SITE FENCES AND GATES

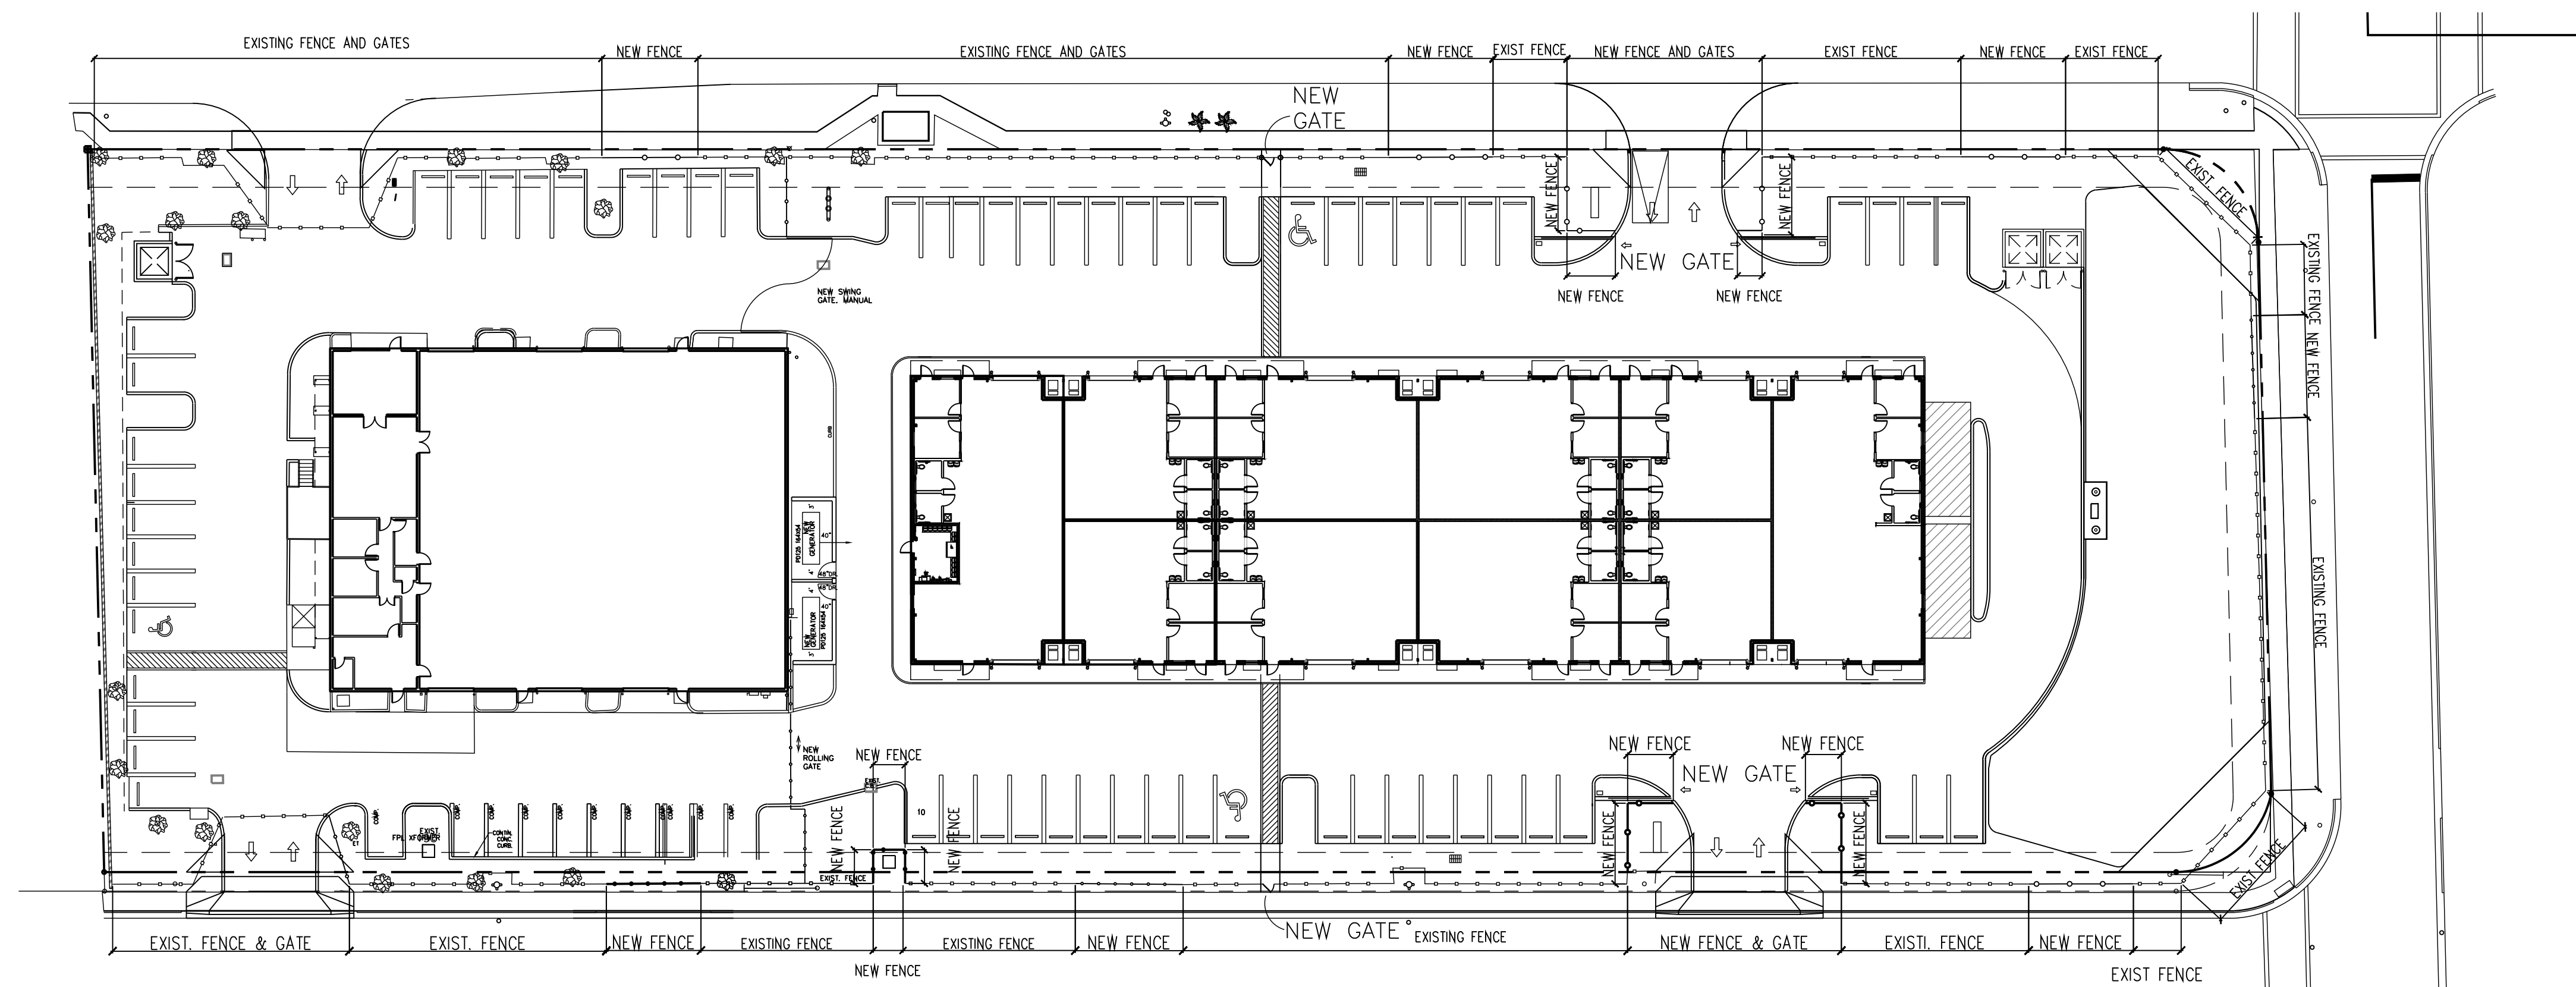

PROPOSED SITE FENCES AND GATES

1 SITE FENCE PLANS
AS103 SCALE: 1"=30'-0"

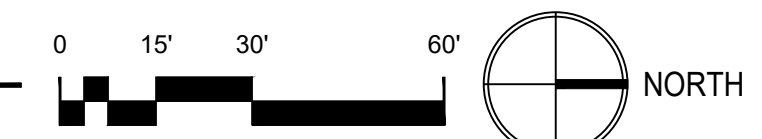

GHA
GALLO HERBERT ARCHITECTS
1311 W NEWPORT CENTER DRIVE DEERFIELD BEACH, FLORIDA 33442
P.H. 954.794.0300 F.X. 954.794.0301

AA26001731

SEAL

PROJECT

DELRAY INDUSTRIAL PROPERTIES, LLC

905 SW 14TH AVE
DELRAY BEACH, FL
33444

OWNER

REVISIONS

No.	Description	Date
PERMIT / BID		4/29/24
ISSUED 5-6-24		5-7-24
GENERATOR MOVE		1-13-2025
FENCE NOTE		4-3-2025

PROJECT STATUS

PERMIT / BID

DATE

2022

PROJECT NUMBER

6322

SCALE

AS NOTED

DRAWN BY

AD / NA

CHECKED BY

DRAWING TITLE

SITE FENCE

DRAWING NUMBER

AS1.05