


RECEIVED BY
OCT 31 2019
City of Delray Beach
Development Services Dept.
Planning & Zoning Div.

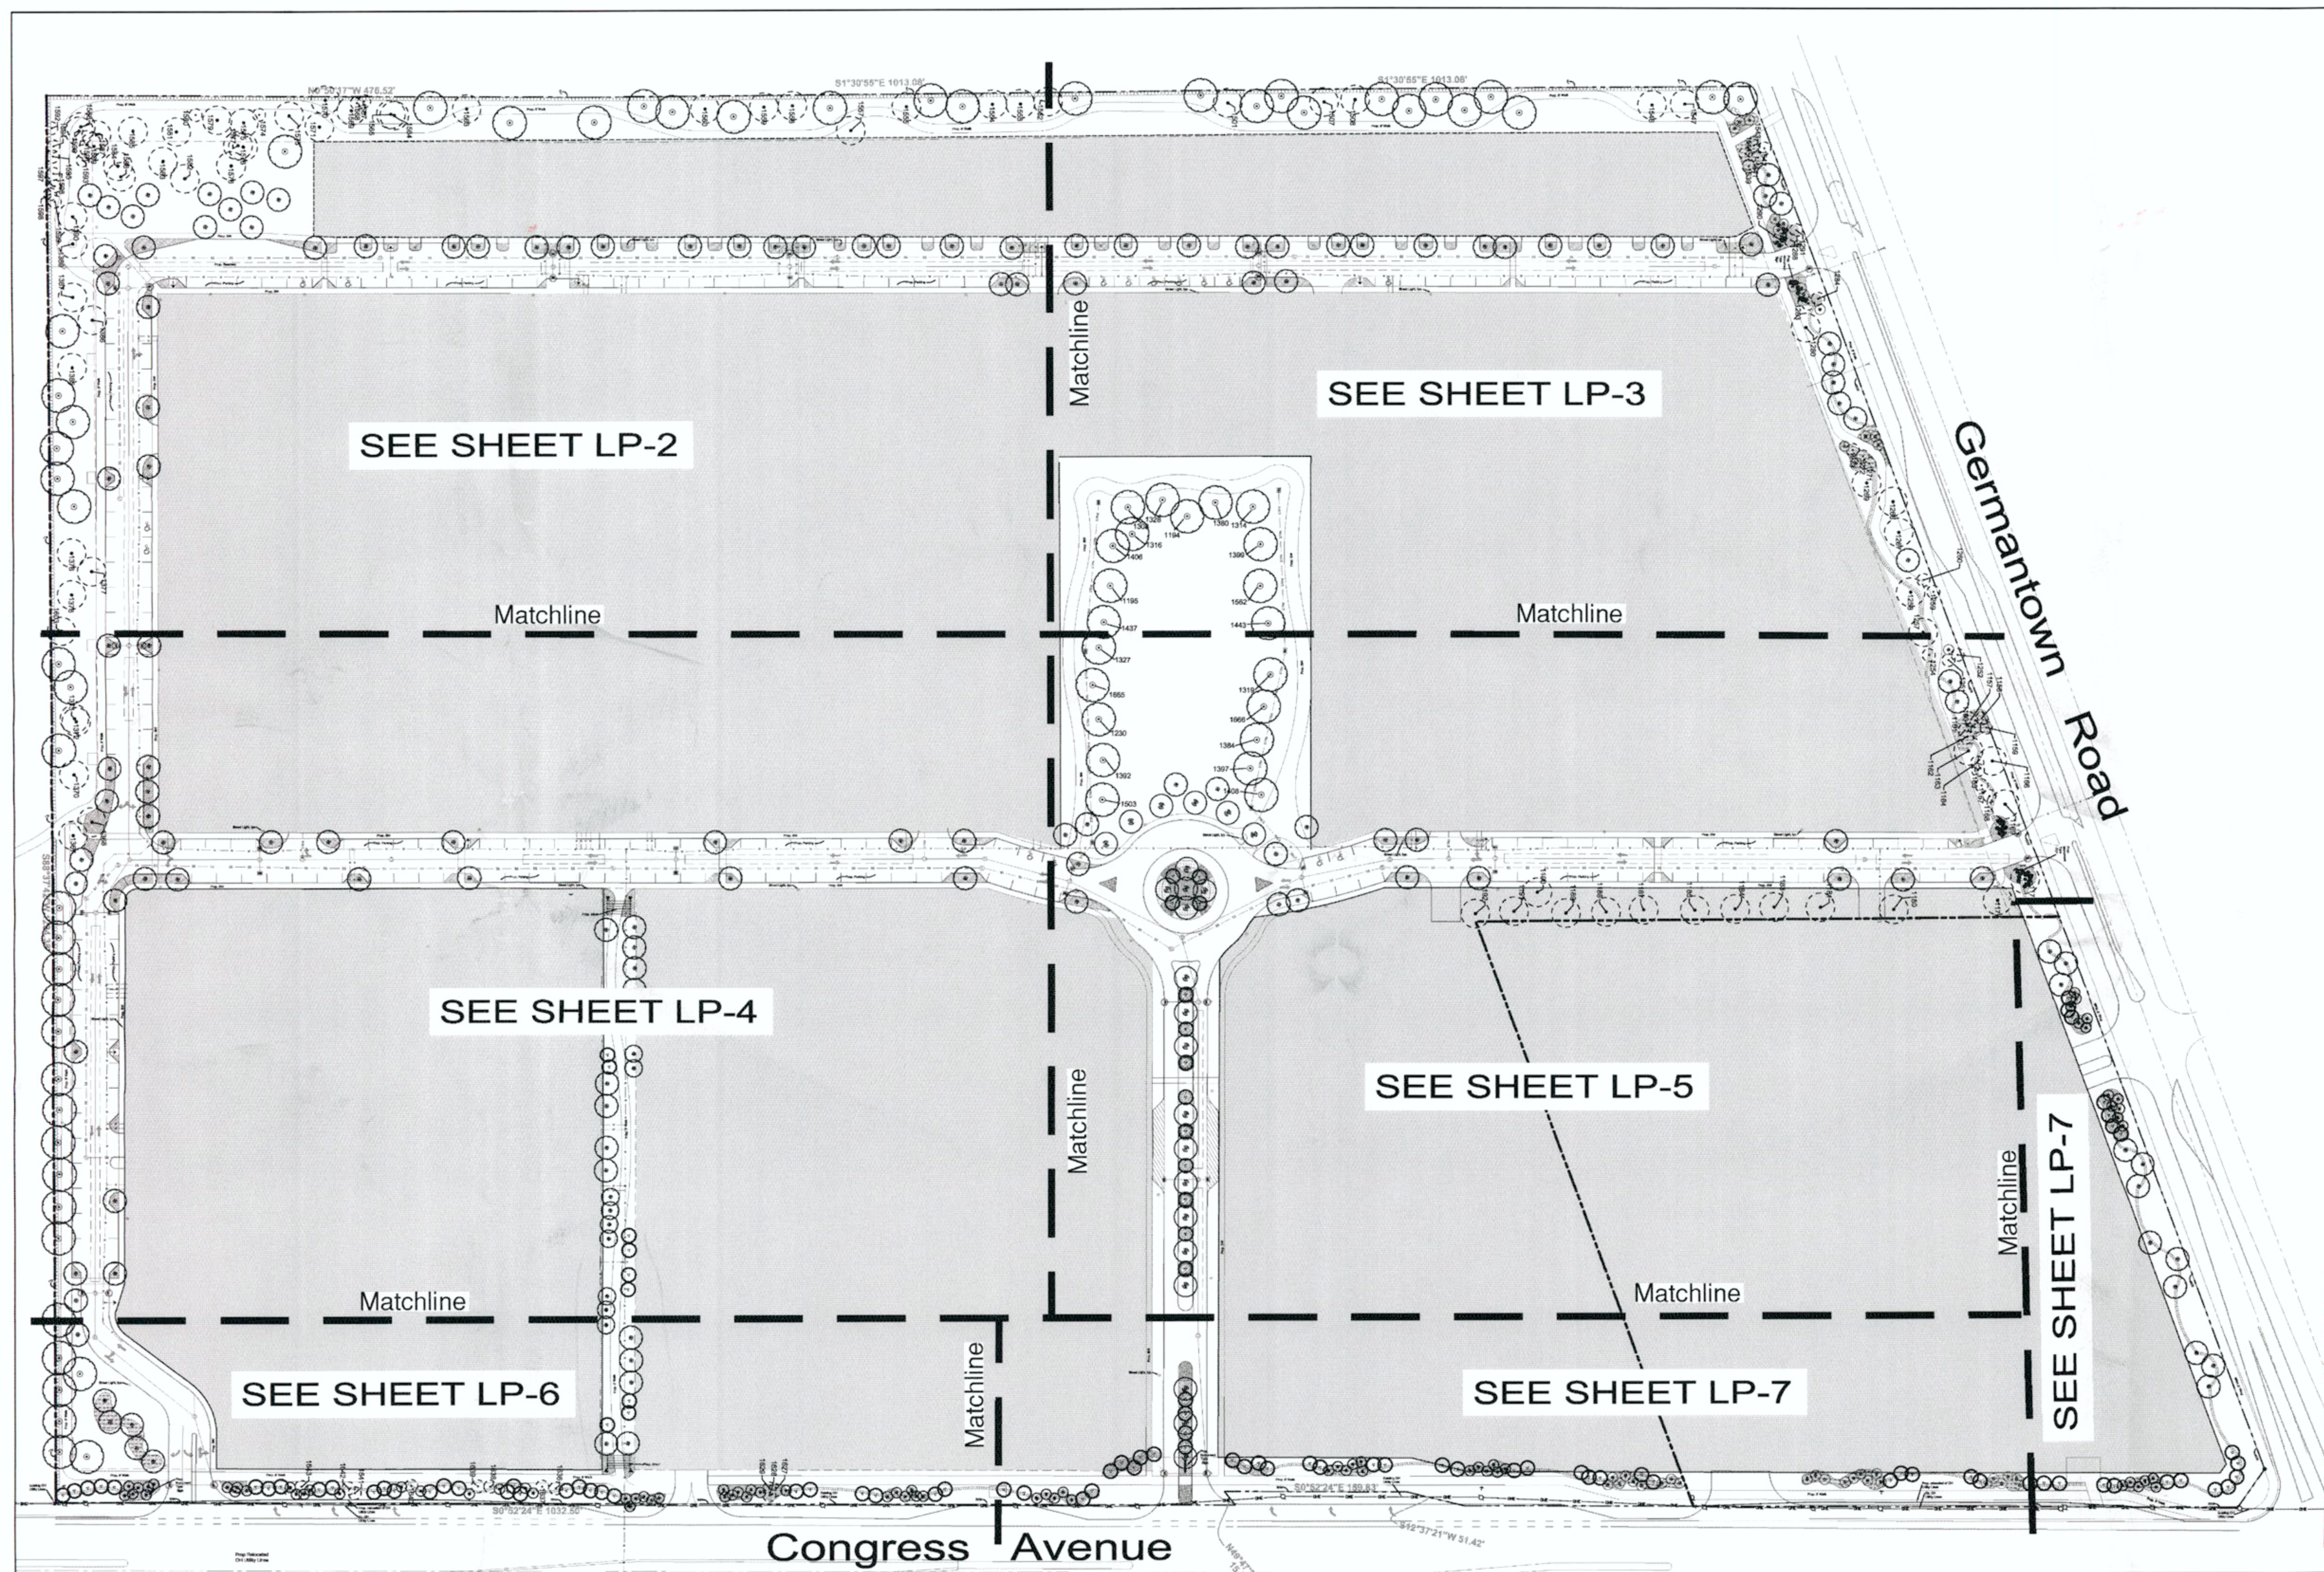

LANDSCAPE KEY PLAN

See Multifamily Landscape Plan for internal improvements west of easterly roadway / roundabout.



NOTE-
SHADED AREA NOT PART OF THIS PLAN

See LP-6 for Plant Key & Replacement Tabulations
See LP-8 for Standard Planting Details & Notes

Class II Landscaping

SITE PLAN MODIFICATION APPROVAL	
Site Plan Review & Appearance Board	10/23/19
Date	
Planning Dept.	Scott Page 11/25/19
No. of Spaces	1231
Amount Due \$	

All Applications, Exhibits, etc. Conform to every Regulation and approved Plans.

Covelli Design Associates Inc.
2295 NW Corporate Blvd., Suite 213
Boca Raton, Florida 33431
561-910-0330
LC-2600267
covellidesign.com
Urban Planning • Landscape Architecture

Infrastructure
Landscape Plan
1690-2350 South Congress Avenue
Delray Beach
Florida


Date 05-06-2019
Scale As Noted
PN# 1231

PREPARED BY

Steven E. Tate, R.L.A.
Landscape Architect #967
State of Florida
For The Firm
DATE 10-30-2019

Drawing No.
LP-1
OF 8

SEE SHEET LP-2

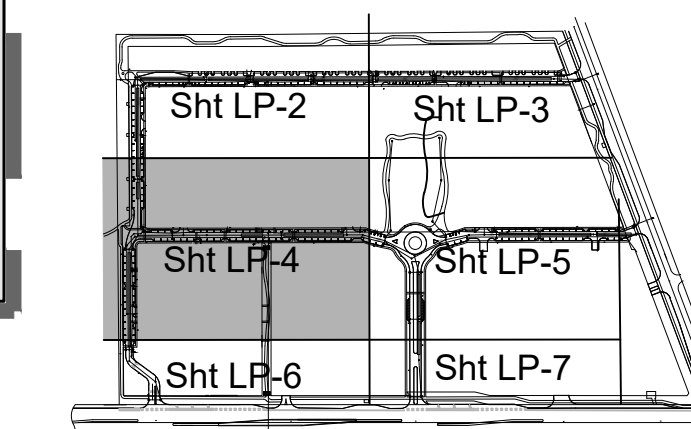

N.T.S.

GRAPHIC SCALE 1" = 30'

[illegible]

**Covelli
Design
Associates Inc.**

2295 NW Corporate Blvd., Suite 213
Boca Raton, Florida 33431
561-910-0330

LC 26000287
covellidesign.com

Urban Planning • Landscape Architecture

Infrastructure
Landscape Plan
1690-2350 South Congress Avenue
Delray Beach
Florida

Date	05-06-2019
Scale	As Noted
PN#	1231

PREPARED BY

Steven E. Tate, RLA
Landscape Architect #967
State of Florida
For The Firm

DATE

Drawing No.
LP-4
OF 8



SEE SHEET LP-7

0 15 30 60

GRAPHIC SCALE 1" = 30'

Quantity	Plan Symbol	Botanic Name / Common Name Specification	Degree of Drought Tolerance	Tree/Palm Replacement 1:1	Tree d.b.h. Replacement
135	AZ	Alpinia zerumbet 'Variegata' / Variegated Shell Ginger 24" o.a., full, 24" o.c.	VERY		
18	BA	Bulnesia arborea / Verawood 16" ht. x 8" spr., 4" cal., balanced branching, 5' c.t.	VERY		18 @ 4" 72"
43	CA	Crinum procerum splendens / Queen Emma Lily 30" ht.	VERY		
36	CE*	Coccocarpus Erectus / Green Buttonwood 16" ht. x 8' spr., 4" cal., balanced branching, 5' c.t.	VERY		36 @ 4" 144"
24	CES*	Coccocarpus erectus sericeus / Silver Buttonwood 12" ht. x 6' spr., 5' c.t., multi-stem tree form	VERY	24	
10	CG	Caesalpinia granadillo / Bridalveil Tree 12" ht. x 6' spr., 5' c.t.	MOD	10	
5	CS	Chorisia speciosa "Monsa" / Thornless Floss Silk Tree 16" ht. x 8" spr., 8" cal., balanced branching, 5' c.t.	VERY	4	1 @ 5" 5"
500	CU	Coccoloba uvifera / Seagrape 36" ht. x 24" spr., 30" o.c., full to ground	VERY		
1047	CI*	Chrysobalanus Icaeo "Red Tip" / Red Tip Cocoplum 24" ht. x 15" spr., 24" o.c.	VERY		
15	DR	Delonix regia / Royal Poinciana 18-20' x 10' spr., 6" cal., balanced branching, 6' c.t.	VERY	1	14 x 6" 90"
780	ES	Euphorbia milii "Short & Sweet" / Thornless Crown 10" o.a., 12" o.c., pink	VERY		
2415	FM	Ficus microcarpa 'Green Island' / Green Island Ficus 12" ht. x 15-18" spr., maintain at 24" ht.	-		
750	IV*	Ilex Vomitoria 'Shellings Dwarf' / Dwarf Yaupon Holly 10-12" ht. x 15" spr., 15" o.c.	VERY		
5950	JV	Jaminum volubile / Wax Jasmine 10-12" ht. x 15" spr., 15" o.c.	VERY		
35	LA	Lagerstroemia indica 'Muskogee' / Pink Crape Myrtle 16" ht. x 6.5' spr., 4" cal., 5' c.t. standard	VERY	25	10 x 4" 40"
11	LB*	Lysiloma Bahamiensis / Wild Tamarind 16" ht. x 8' spr., 4" cal., 5' c.t., balanced branching	VERY		11 x 4" 44"
30	LJ	Ligustrum Japonicum / Japanese Privet 12" ht. x 6' spr., 5' c.t., multi-stem tree form	VERY	30	

Quantity	Plan Symbol	Botanic Name / Common Name Specification	Degree of Drought Tolerance	Tree/Palm Replacement	Tree d.b.h. Replacement
403	MF*	Myrcianthes Fragrans / Simpson Stopper 30" ht. x 20-24" spr., 30" o.c.	VERY		
1530	MU*	Muhlenbergia capillaris / Pink Muhly Grass 24" ht. x 18" spr., 24" o.c.	VERY		
175	PS	Philodendron selloum / Selloum 24" ht., min. 2 heads per pot, 30" o.c.	VERY		
4	PV	Petrea volubilis / Queen's Wreath 36" ht., min. 3 main runners, train to arbor with plastic ties	VERY		
8	QV*	Quercus Virginiana / 'Highrise' Live Oak 16" ht. x 8'spr., 4" d.b.h., 5' c.t.	VERY	8	
23	QVH*	Quercus Virginiana 'Highrise' / 'Highrise' Live Oak 16" ht. x 8'spr., 4" cal., 5' c.t.	VERY		23 @ 4" 92"
23	RE	Roystonea Elata / Royal Palm g.w. ht. as noted on plan, heavy trunk, matched	VERY	23 palms	
200	SA	Schefflera Arboricola "Trinette" / Dwarf Var. Schefflera 18" ht. x 12" spr., 24" o.c.	VERY		
22	SG*	Simarouba glauca / Paradise Tree 16" ht. x 8' spr., 4" d.b.h., balanced branching, 5' c.t.	VERY	18	4 @ 4" 16"
58	SP*	Sabal palmetto / Cabbage Palm Stagger c.t. hts. 14-20' in ea. group per detail on LP-8	VERY	58 palms	
19	TC	Tabebuia caraiba / Yellow Trumpet Tree 16" ht. x 8' spr., 4" d.b.h., balanced branching	VERY	19	
Trees & Palms to be Relocated					
71	rQV*	Quercus Virginiana / Live Oak Relocated from site. Note oaks to be relocated with 18" and larger trunks are noted by tree # per the Tree Disposition Plan and are to be relocated to park area as shown on LP-3 & 5.	VERY		
58	rSP*	Sabal palmetto / Cabbage Palm Relocated from site. Stagger c.t. hts. 14-20' in ea. group per detail on LP-8	VERY		

SEE ALSO TREE DISPOSITION PLAN & MULTI-FAMILY PLAN

Trees & Palms to be Relocated - 129
(rated quality at least 40% by LeGette report and located in developable area)

Trees - 71 (all live oaks) THIS PLAN - 71 LIVE OAKS RELOCATION SHOWN
Palms - 58 (all cabbage palms) - THIS PLAN 58 CABBAGE PALMS RELOCATION SHOWN

Trees & Palms to Remove - 364
(located in total site, due to rating in report)

Trees			THIS PLAN 139 @ 1:1 REPLACEMENT TREES
Rating	Quant.		37 TREES REPLACED IN MULTI-FAMILY PLAN
0-49%	176 @ 1:1 Trees		
50-100%	31 Total dbh = 501"		
Total - 207			THIS PLAN 503" REPLACEMENT

Palms		
<i>Rating</i>	<i>Quant.</i>	
0-49%	142	
50-100%	15 (up to 60' ht.)	
Total -	157	


THIS PLAN 81 REPLACEMENT PALMS
 76 PALMS TO BE REPLACED IN MULTI-FAMILY
 PLAN

TOTAL TREES & PALMS ORIGINALLY ON SITE - 616

Abbreviations:
c.w. - clear wood o.a. - overall
g.w.- grey wood o.c. - on-center spacing
ht. - height spr. - spread










PLANT KEY NOTES

1. The Contractor is responsible to verify all plant quantities and report any discrepancies to the Landscape Architect.
2. Drought tolerance noted is per SFWMD (May 2003) "Waterwise" South Florida Edition or University of Florida IFAS Extension Service, as applicable.

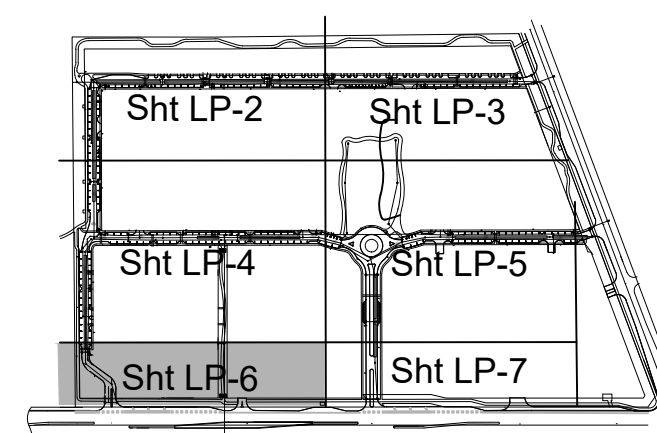

Sheet Key 
N.T.S.

See LP-8 for Standard Planting Details & Notes

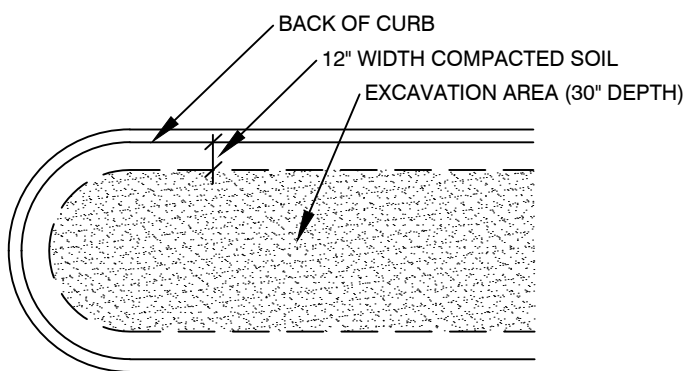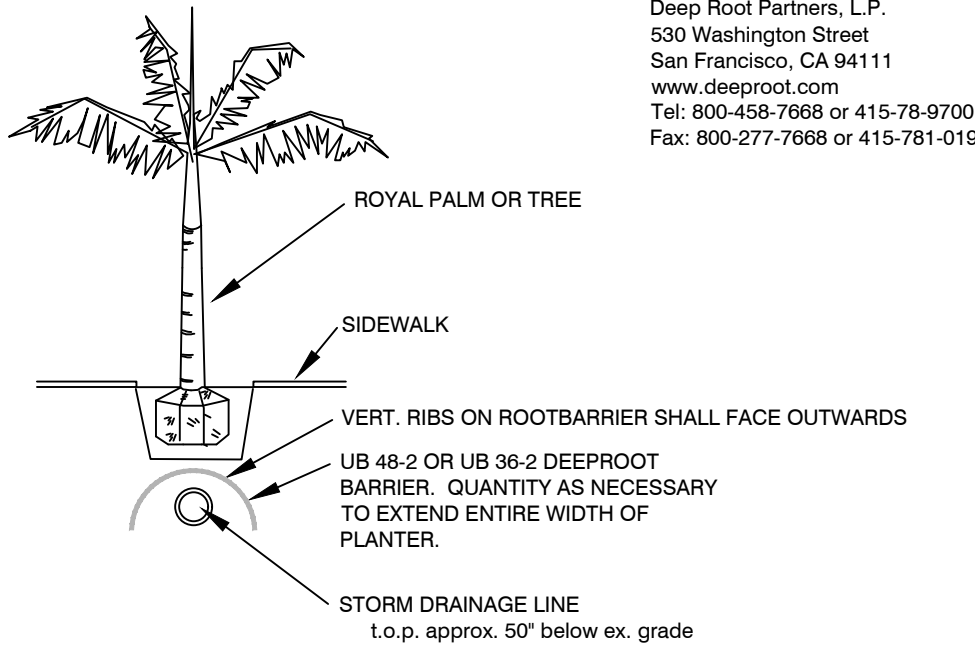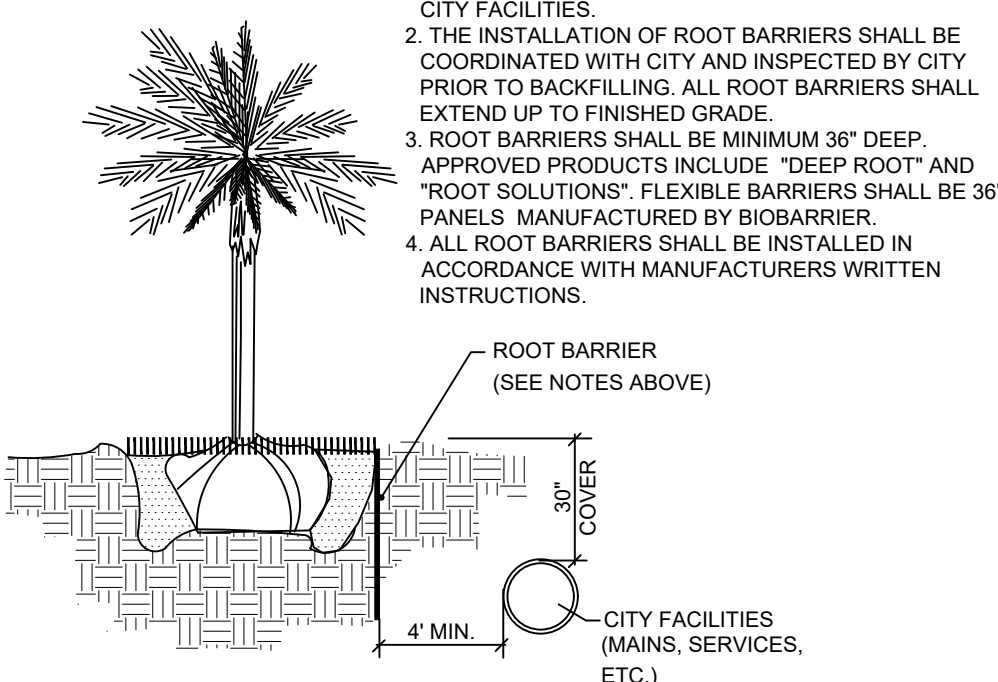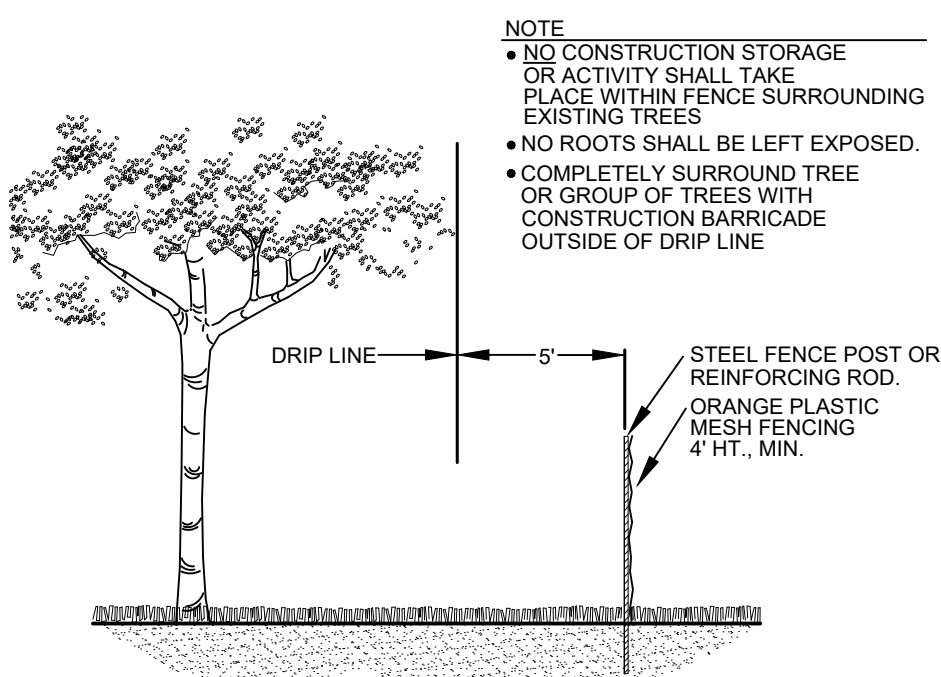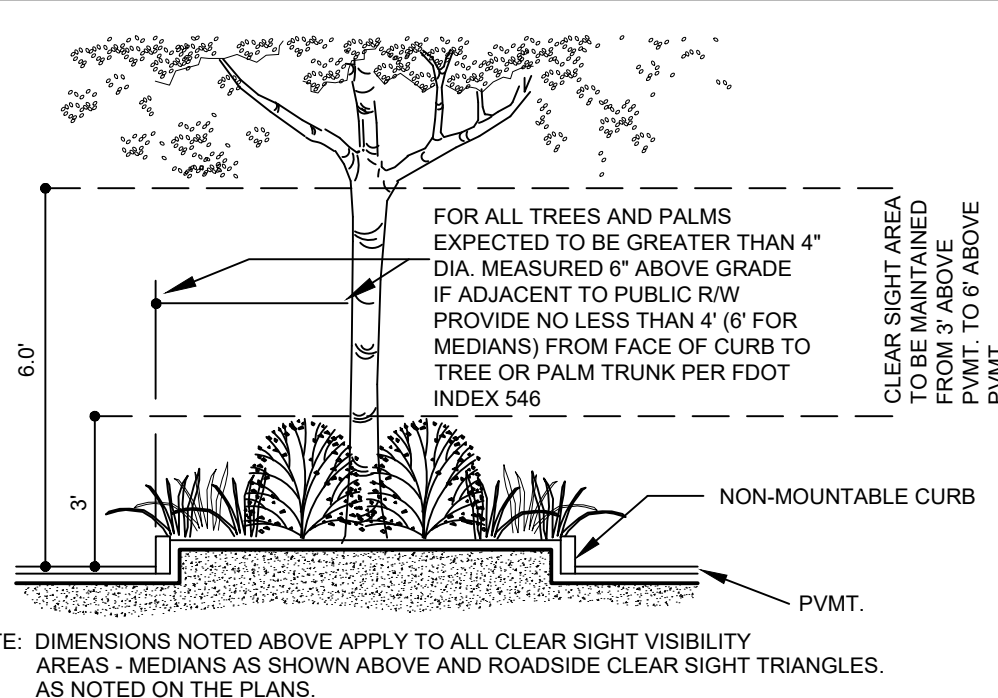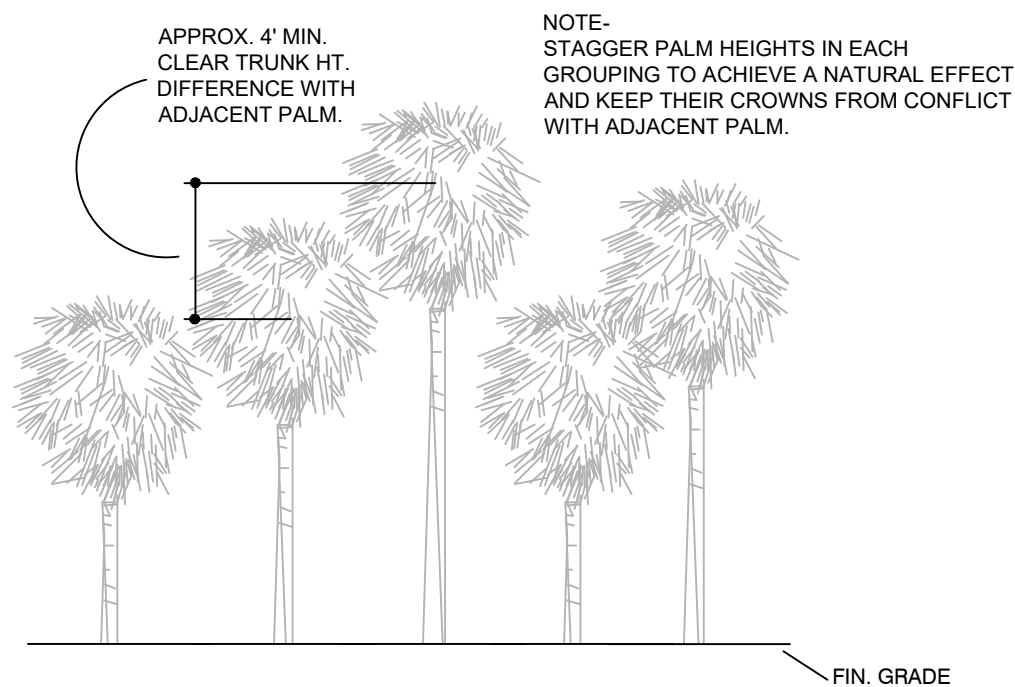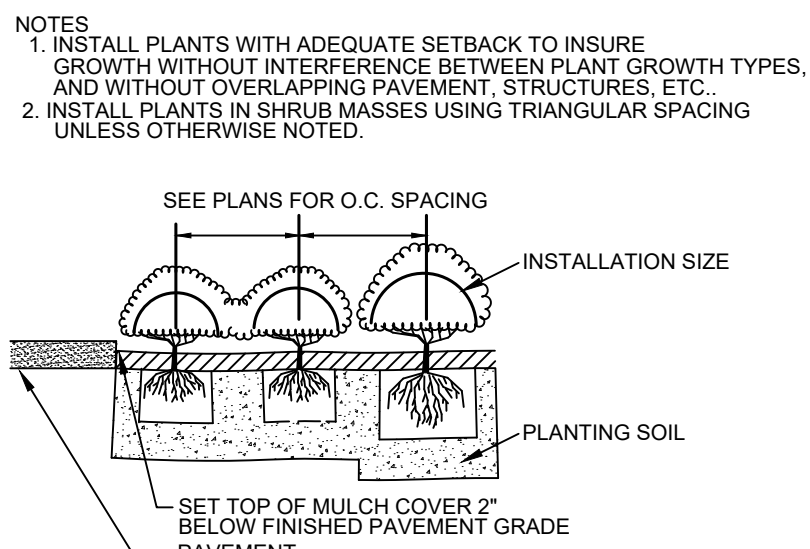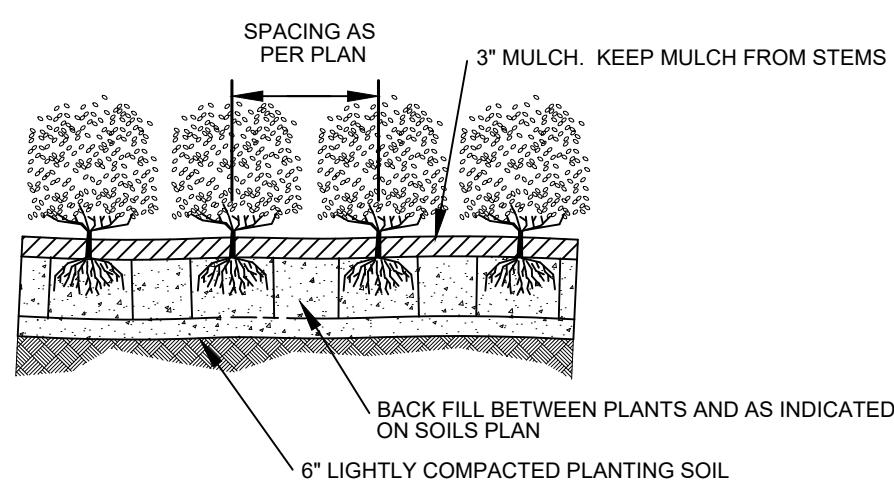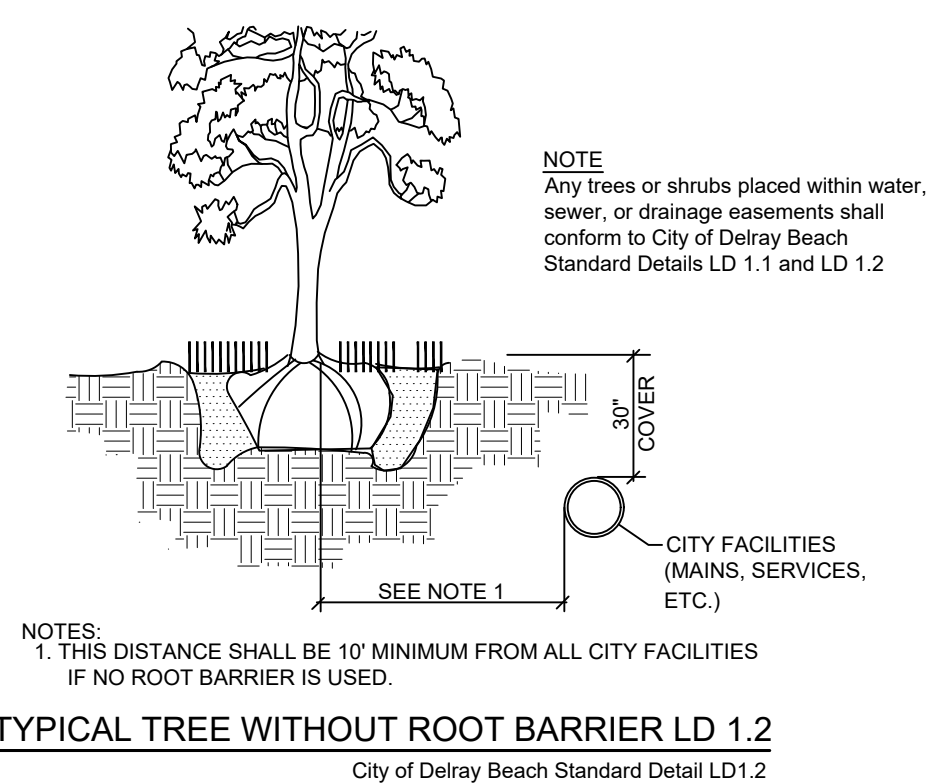

1. All landscape and specifications shall meet or exceed the minimum requirements as provided by the City of Delray Beach Land Development Code.
2. All planting material shall meet or exceed Florida Grade #1 as specified in Grades and Standards for Nursery Plants, current edition.
3. All sizes shown for plant material on the plan are to be considered as minimums. All plant material must meet or exceed these minimum requirements for both height and spread. Any other requirements for specific shape or effect as noted on the plan will also be required for acceptance.
4. Landscape shall be placed to edge of abutting ROW, canals, lakes or other lands.
5. All mechanical equipment, air conditioning, irrigation pump stations and equipment, fpi transformers, pool pumps, etc. must be screened on three (3) sides by landscape shrubs. Note: the quantity of screening shrubs may be in addition to the required number of shrubs as provided in the code calculation table. All screening shrubs shall be planted for proper operation of equipment being screened and/or per the requirements of the utility as necessary.
6. Guying/staking practices shall not permit nails, screws, wires, etc. to penetrate outer surfaces of trees, palms or other planted material. Trees, palms and plant material will be rejected due to this practice.
7. Burlap material, wire cages, plastic/canvas straps, etc. must be cut and removed for the top one-half (1/2) depth of the root ball. Trees and shrubs grown in grow bags or grow bag type material must have such material removed entirely prior to planting the tree or shrub.
8. All plant material shall be free of pests, insects, disease, weeds, etc.
9. All plant material shall be planted at the proper depths, as originally grown and/or so the top of the root ball is flush or slightly above finished grade immediately after planting. All trees should provide trunk taper when properly planted at the correct planting depth.
10. All plant material shall be watered in at time of planting to eliminate air pockets in the root zone area.
11. Upon completion of work, the site shall be cleared of all debris, superfluous materials, and equipment caused by this permit.
12. All landscaped areas shall be provided with an underground fully automatic irrigation system using pop-up sprinklers. System shall provide 100% coverage with a 75% overlap (minimum) using rust-free water, except any preserved areas remaining in natural state. A rain sensor device or switch shall be installed that will override the irrigation system when adequate rainfall has occurred. Water shall not be directed and/or provided onto impervious surfaces and/or be designed or installed to throw water over an impervious surface such as a sidewalk, etc. Hours of operation for all irrigation systems shall be limited to 5:00 p.m. to 8:00 a.m. only or as may be further restricted by South Florida Water Management District or other jurisdictional agency.
13. All plant material and work shall be guaranteed for one-year from date of final job acceptance. During the one year guarantee, any plant material that dies or is in an unhealthy condition shall be replaced with the same plant type at least equal to the size and quality originally specified. The replacement material shall also be guaranteed for one year from the date of its installation. The guarantee will be null and void if plant material is damaged or killed by lightning, hurricane force winds, hail or freeze.
14. The landscape contractor is responsible for verifying there are not conflicts with above or below ground utilities prior to commencing landscape installation. Notify owner if conflicts exist.
15. Any trees to remain shall be pruned in such a way to promote proper horticultural and natural tree growth.
16. All trees and palms placed closer than 10' from underground utilities shall receive root barrier. See detail this sheet.
17. Ground covers shall be spaced as noted or to insure ground cover within 6 months of planting.
18. Place sod on smooth sod bed. Remove any rocks and other debris prior to sodding. Sod shall be placed so there are no gaps or voids between pieces. On slopes place sod at 90° to slope direction. Stake sod or otherwise ensure its establishment on slopes.
19. Mulch shall be eucalyptus or melaleuca mulch. All trees in sod areas are to have a 30" ring covered with a 3" layer of mulch. Cover all shrub beds with a 3" layer of mulch. Mulch shall not touch tree, palm or shrub trunks or stems.
20. All plant material shall be fertilized with a tablet form balanced fertilizer containing minor elements. Follow manufacturer's recommendations for rates. sod areas shall be fertilized with a granular form balanced fertilizer with minor elements following manufacturer's recommendations for rates.
21. Planting soil shall be a mix of 1/3 native soil, 1/3 clean sand & 1/3 peat as shown on the planting plan. If native soil is unacceptable, contact landscape architect.
22. Reinforced concrete curbing at least 6" in height shall be provided around all landscape islands and as a separator between all landscape areas that are adjacent to vehicular use areas unless such curbing will interfere with the drainage the drainage.
23. The landscape irrigation system shall utilize reclaimed water, when available and where allowed by Florida Statutes, from one master meter located at the property line. Coordinate location and service with the City of Delray Beach Public Utilities Department.

[illegible]

**Covelli
Design
Associates Inc.**
2295 NW Corporate Blvd., Suite 213
Boca Raton, Florida 33431
561-910-0330
LC 26000287
covellidesign.com
Urban Planning ♦ Landscape Architecture

Infrastructure
Landscape Details & Notes
1690-2350 South Congress Avenue
Delray Beach Florida

Date	05-06-2019
Scale	As Noted
PN#	1231

PREPARED BY

Steven E. Tate, RLA
Landscape Architect #967
State of Florida
For The Firm

DATE

Drawing No.
LP-8
OF 8