


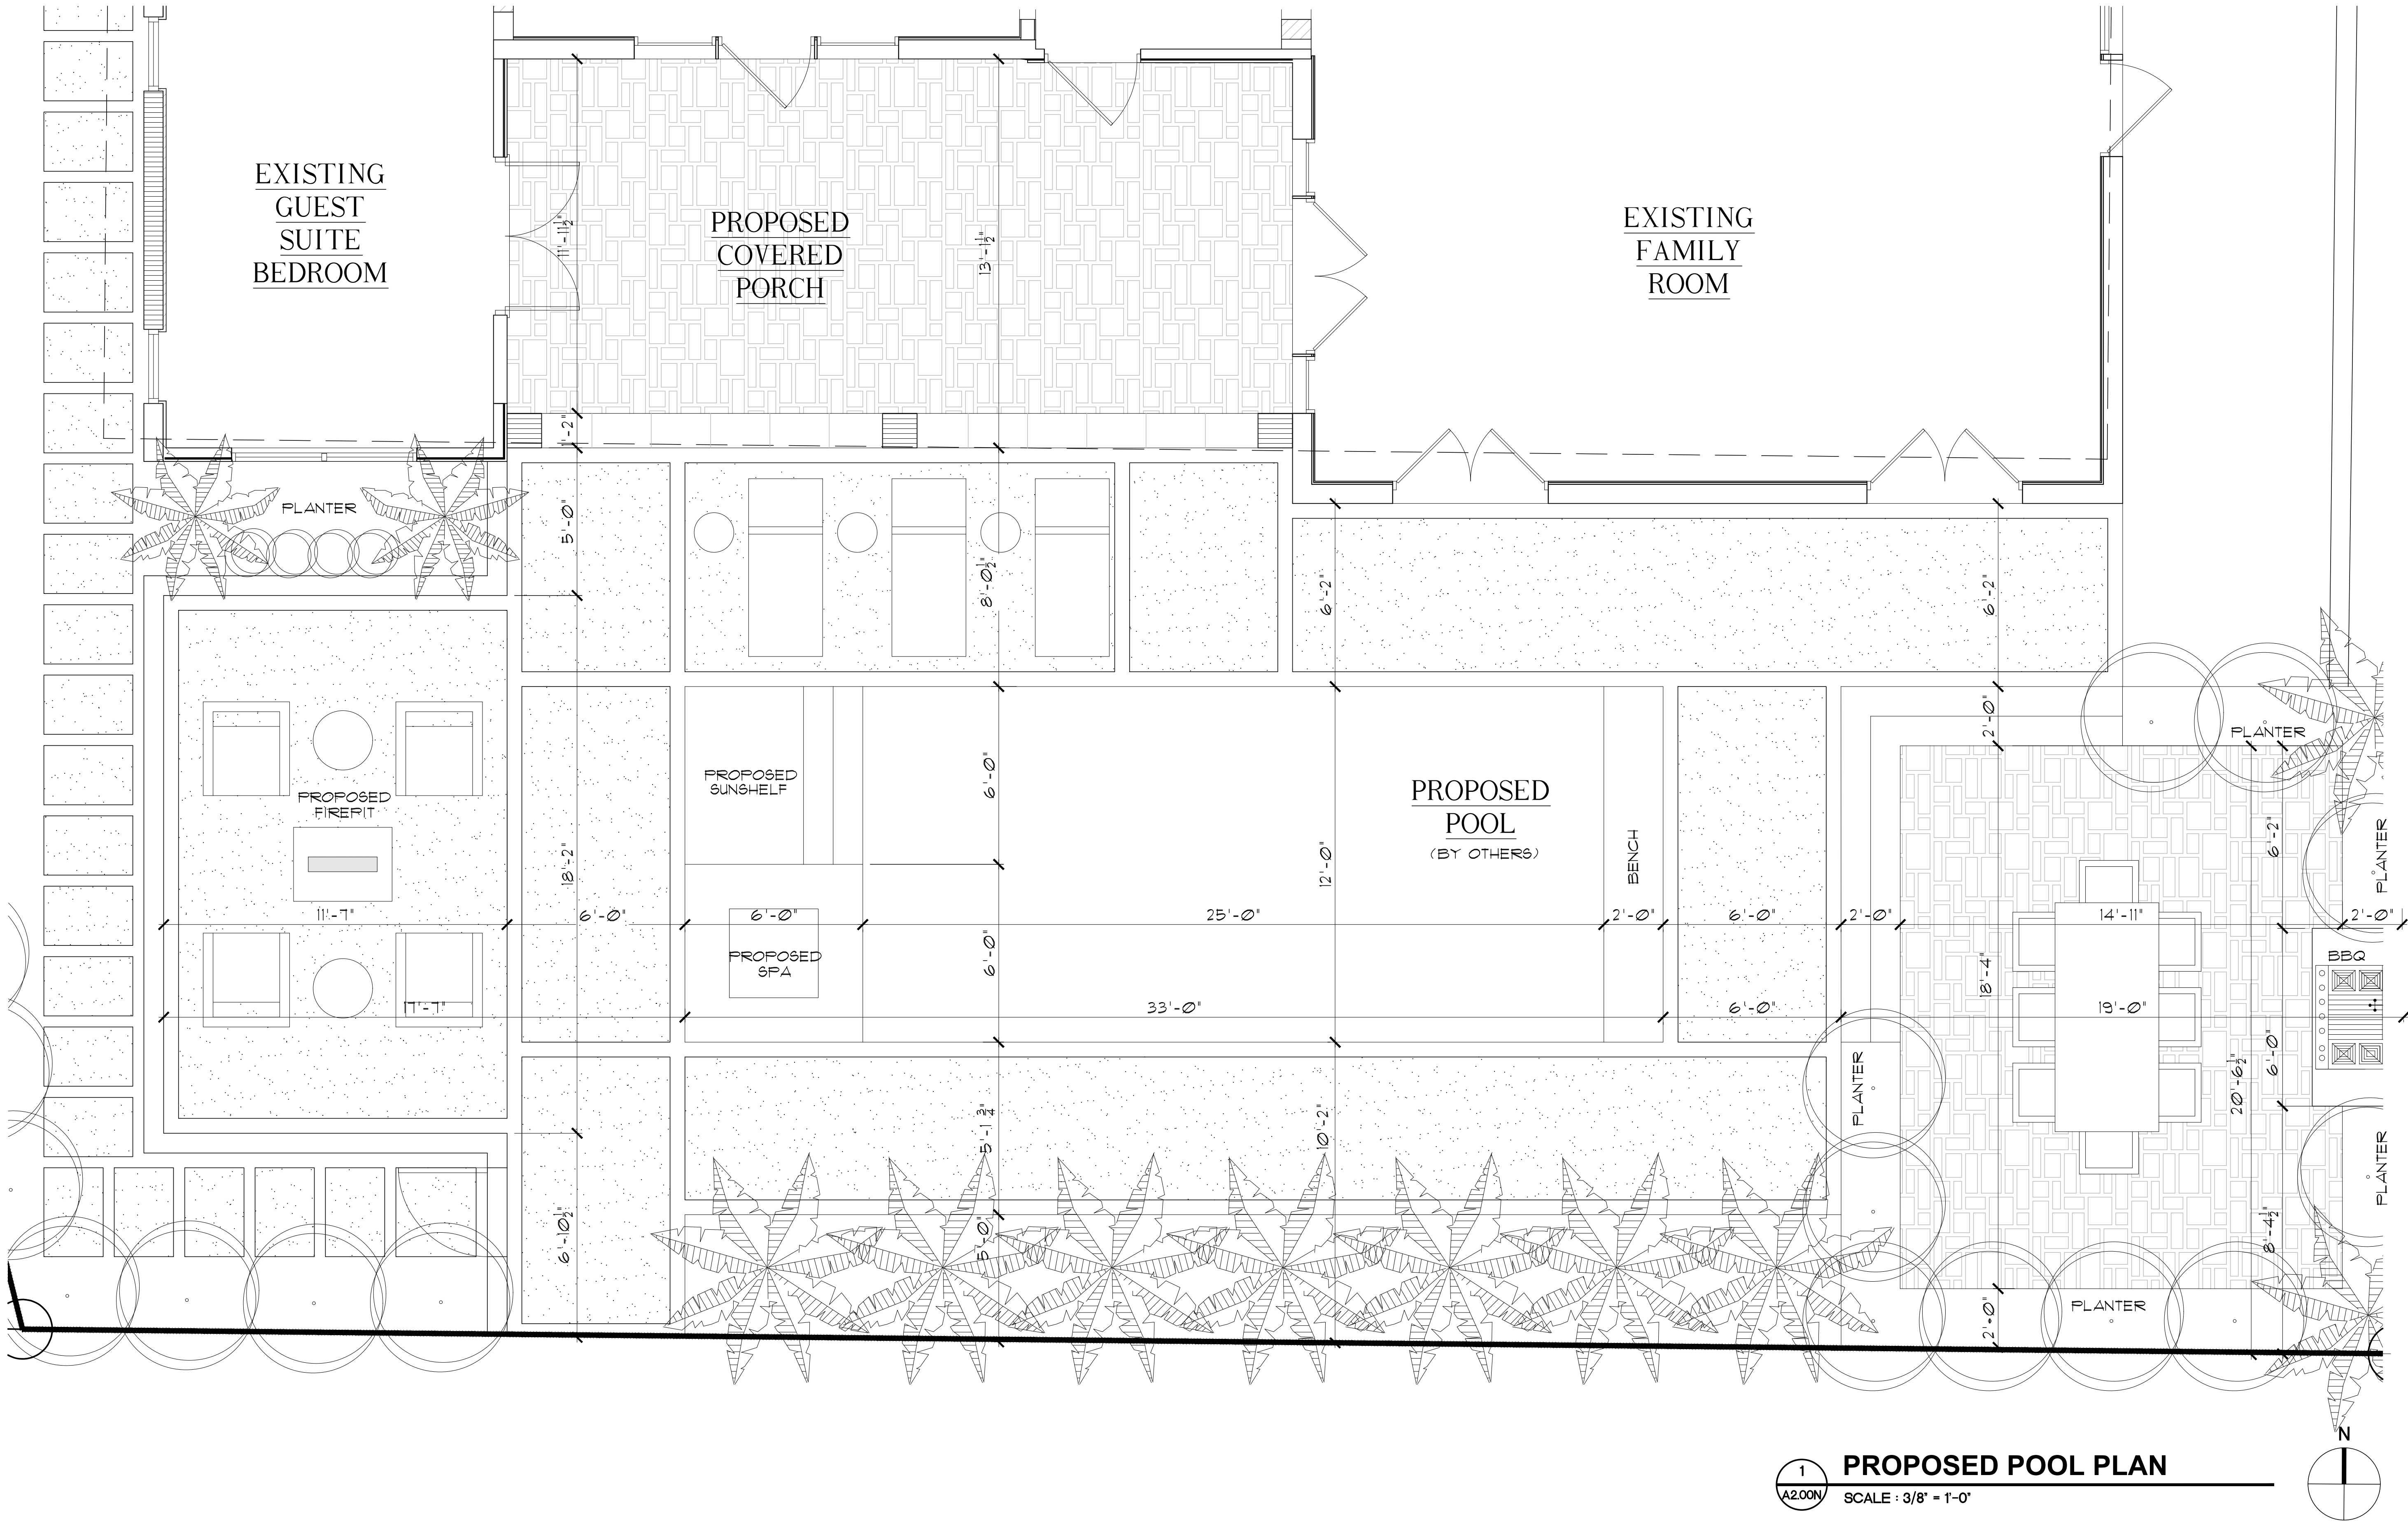

- NOTES:
- DO NOT SCALE DRAWINGS!
 - FIELD VERIFY ALL DIMENSIONS!
 - CONTRACTOR TO VERIFY ALL EXISTING CONDITIONS, AND NOTIFY ARCHITECT IF ANY DISCREPANCY W/ DRAWINGS. (SEE GENERAL NOTES)
 - ALL AREA CALCULATIONS ARE APPROX.

VISTA DEL MAR DRIVE

ge

architecture, inc.

Architect, Planner and Designer

AA-26002044

1045 East Atlantic Ave., Suite 303
Delray Beach, Florida 33483
TEL: 561-276-6011
FAX: 561-276-6129

ISSUED FOR

BIDS

PERMIT

CONSTRUCTION

PROJECT TITLE

EXISTING SINGLE FAMILY RESIDENCE

1225 VISTA DEL MAR
DELRAY BEACH, FL

CLIENT APPROVAL

REVISIONS

FILE NUMBER

326A200N

DRAWING TITLE

PROPOSED NEW POOL LOCATION

DATE

8.16.21

DRAWN BY

GE

JOB NUMBER

20210326

DRAWING NUMBER

A2.00N

THIS DOCUMENT IS THE PROPERTY OF GE ARCHITECTURE INC. ALL RIGHTS ARE RESERVED AND ANY REPRODUCTION, REPRODUCTION OR OTHER USE OF THIS DOCUMENT WITHOUT THE WRITTEN PERMISSION OF GE ARCHITECTURE INC. IS PROHIBITED.

PLOTTED 6/16/21 - 5:00 PM