


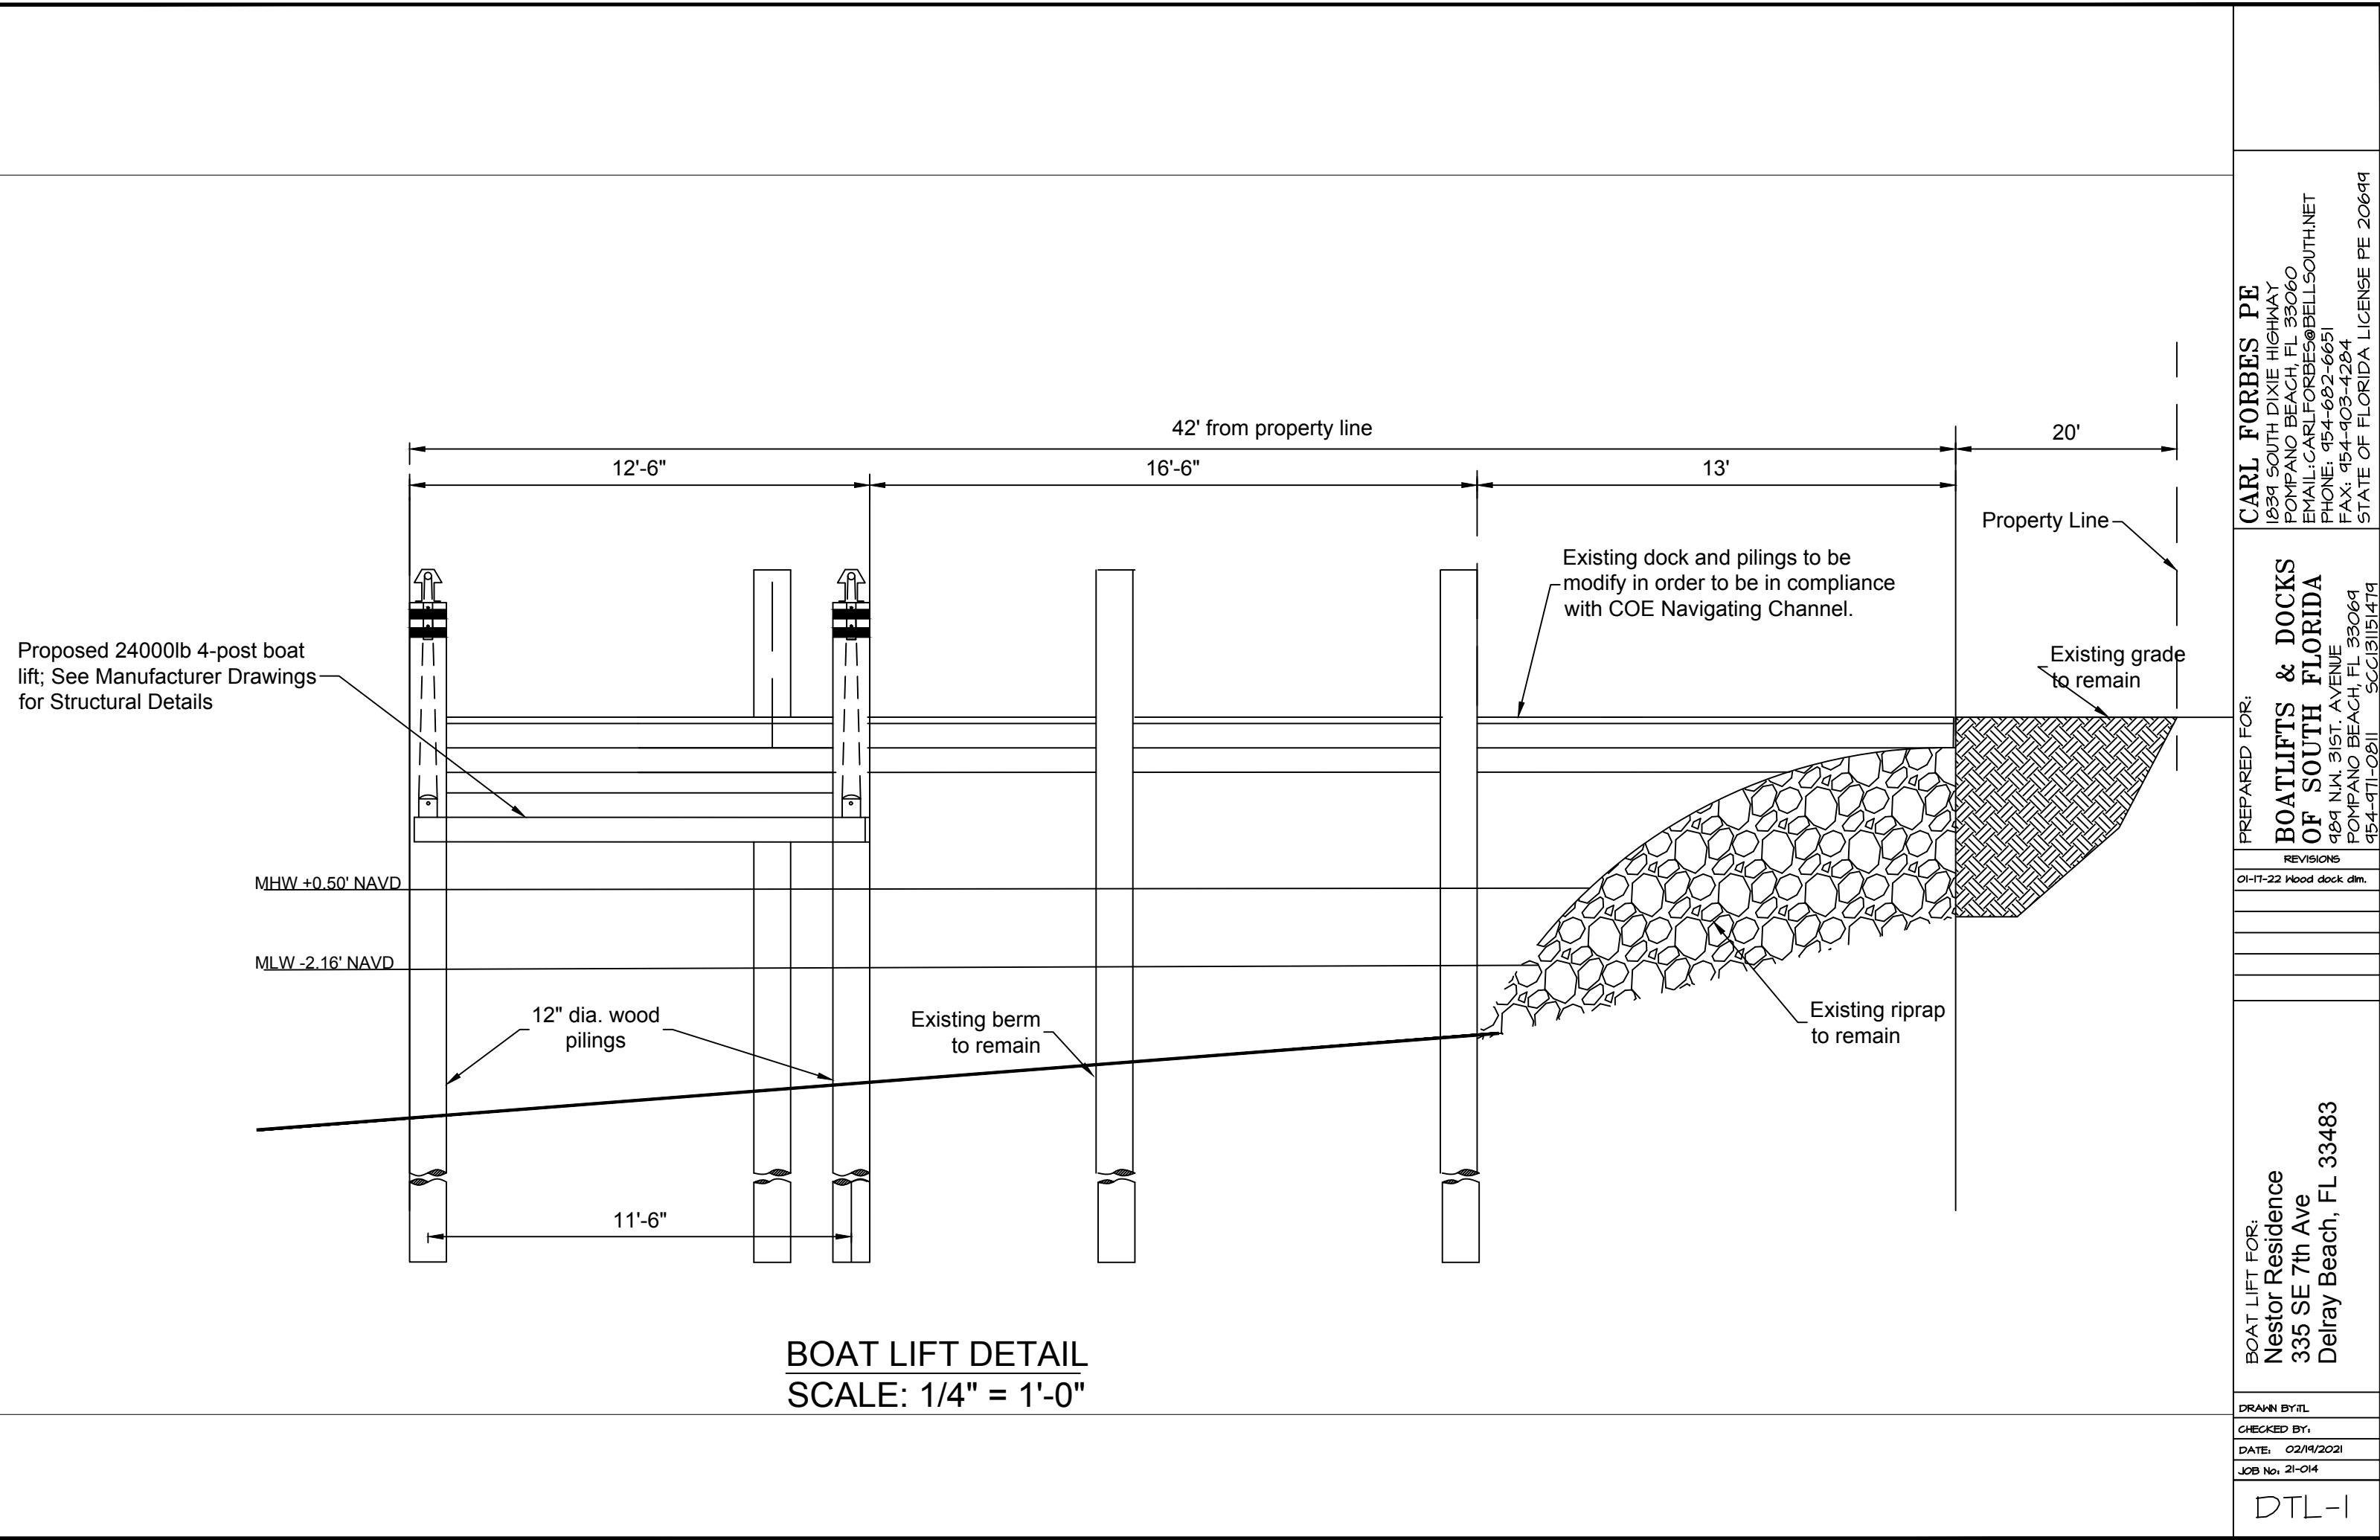

BOAT LIFT FOR: Nestor Residence 335 SE 7th Ave Delray Beach, FL 33483		PREPARED FOR: BOATLIFTS & DOCKS OF SOUTH FLORIDA 989 N.W. 31ST. AVENUE POMPANO BEACH, FL 33069 954-971-0811 SCC131151479	CARL FORBES PE 1839 SOUTH DIXIE HIGHWAY POMPANO BEACH, FL 33060 EMAIL: CARL.FORBES@BELLSOUTH.NET PHONE: 954-682-6651 FAX: 954-903-4284 STATE OF FLORIDA LICENSE PE 20699
DRAWN BY: TL		REVISIONS	
CHECKED BY:		01-17-22 Wood dock dim.	
DATE: 02/19/2021			
JOB No: 21-014			
DTL-1			