

[illegible]

TLC
ENGINEERING
ARCHITECTURE

874 Dixon Boulevard
Cocoa, FL 32922
Phone: 321-636-0274
Fax: 321-639-8986
www.tlc-engineers.com

COA 15
TLC NO: 51812

©Copyright 2015 TLC Engineering for Architecture

DESIGN DEVELOPMENT - NOT FOR CONSTRUCTION **8/3/2018**


OCEAN DELRAY
901 OCEAN BLVD., DELRAY
BEACH, FLORIDA



RANDALL STOFF
ARCHITECTS
distinctive. inspirational. architecture.

42 N SWINTON AVE., DELRAY BEACH, FL 33444 (561) 243-0799 • NAPLES, FL (239) 262-7677 • WWW.STOFFT.COM

518121

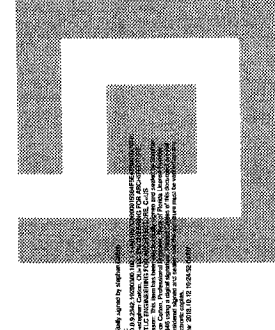
[illegible]

F100

OCT 12 2018



EROSION CONTROL LINE PER O.R. 2201, Pg. 1663, P.B.C.R.

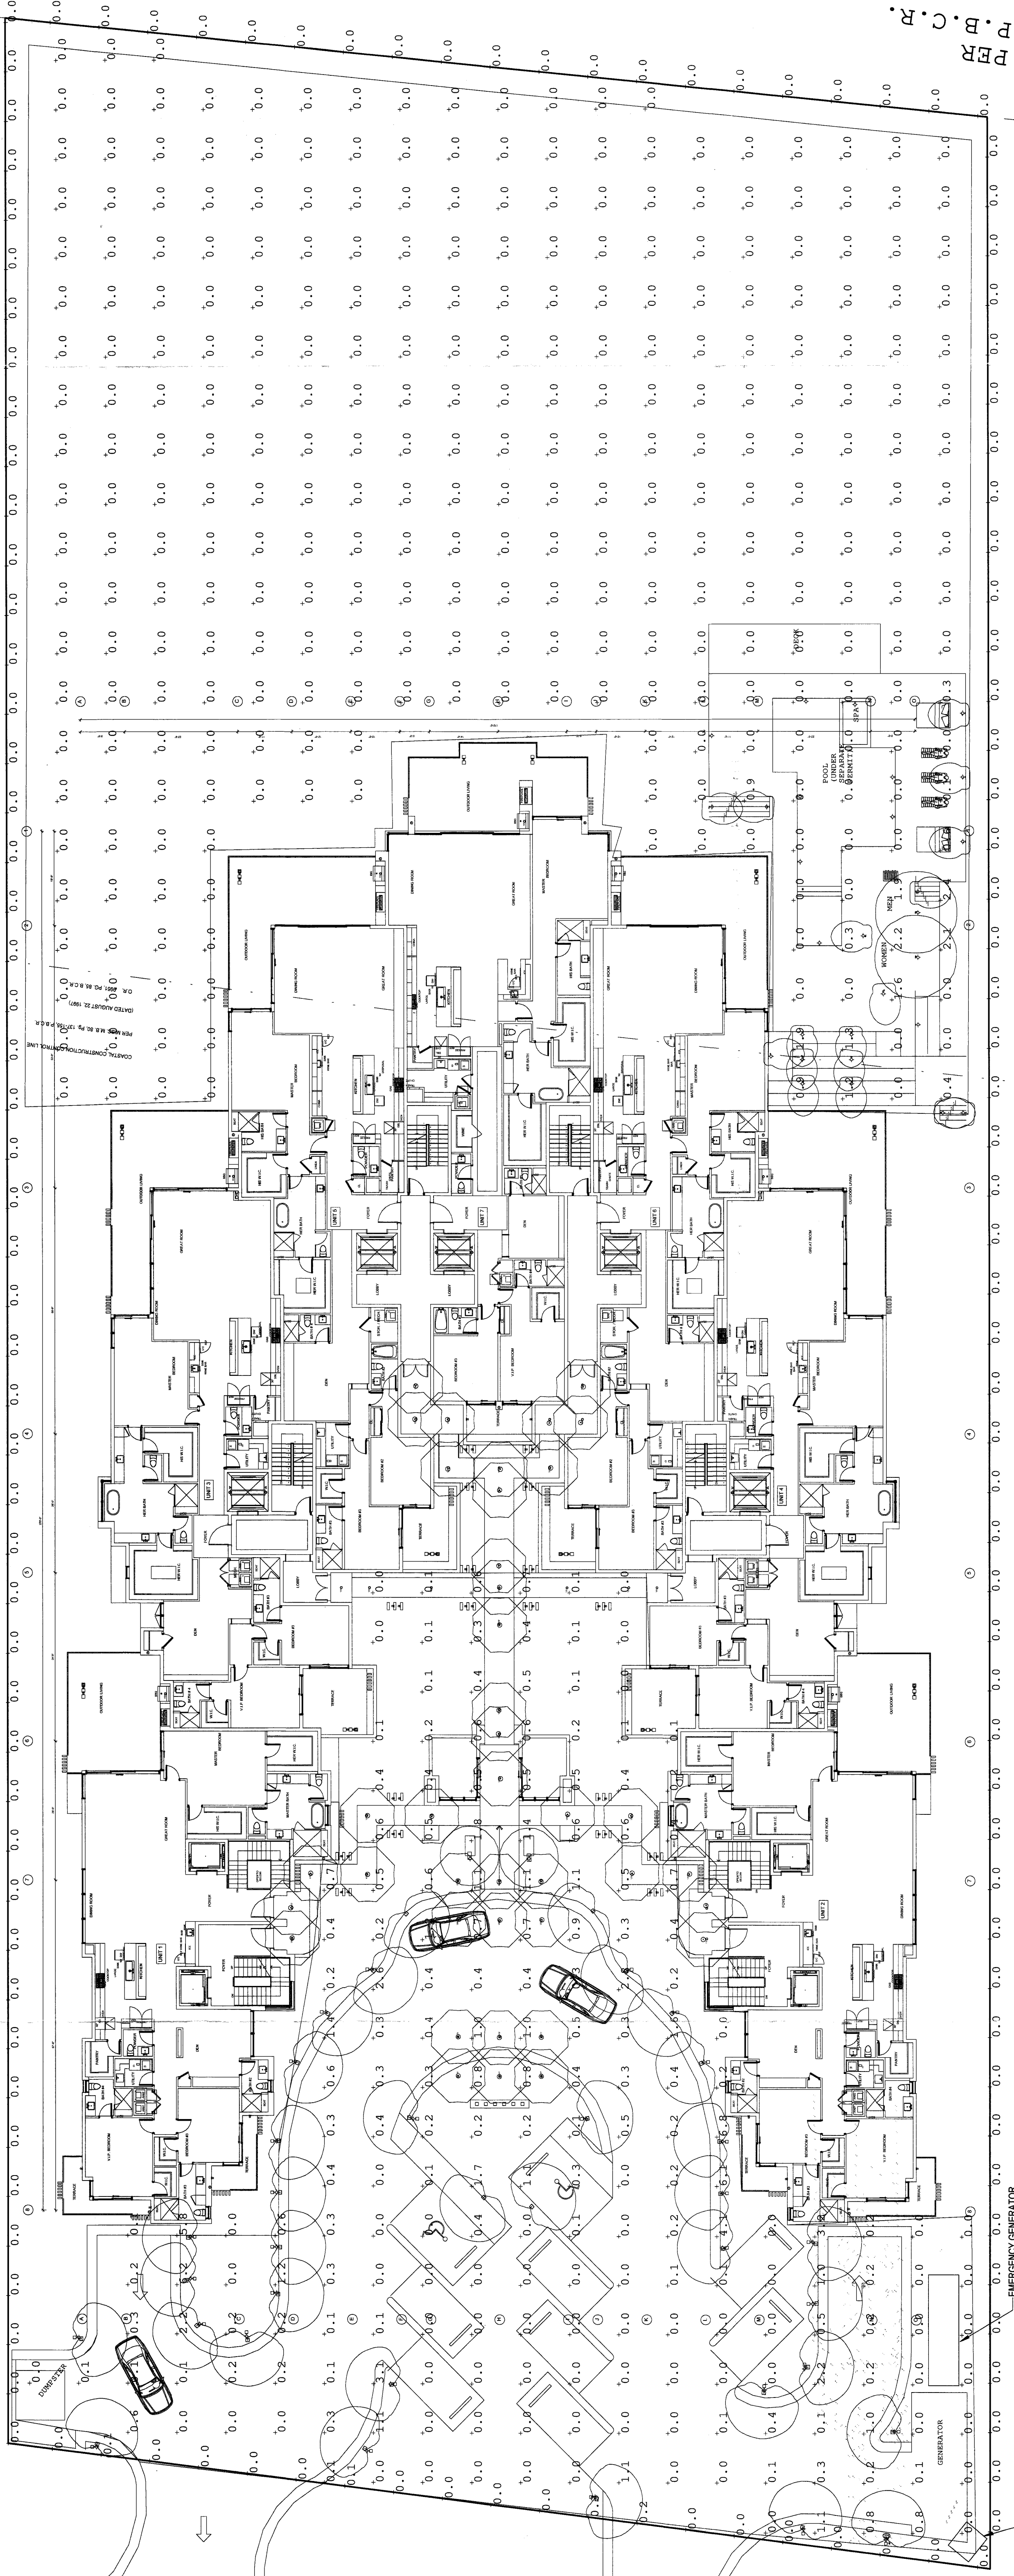

Transmission Schedule		Argument		Total Lamp	IF	Tag	Description
Symbol	Label	IF	Label	N.A.	N.A.		
1	SR	SINGLE		N.A.	1.000	FC, ITO	FC/ITO-A-SH, AMBER
2	SR	SINGLE		N.A.	1.000	SEAC/SIG, ITO	I-O-2-FP-SH, ITO
3	SR	SINGLE		N.A.	1.000	SEAC/SIG, ITO	AV13 IBER, ITO, CP
4	SR	SINGLE		N.A.	1.000	SEAC/SIG, ITO	FC/IO17-A-107-AMBER, CP
5	SR	SINGLE		N.A.	1.000	SEAC/SIG, ITO	FC/IO17-A-107-AMBER, ITO

Calculation Summary							
Label	CalcType	Units	Avg	Max	Min	Avg/Min	Max/Min
property line	illumance	FC	0.01	0.3	0.0	N.A.	N.A.
site, back	illumance	FC	0.06	2.4	0.0	N.A.	N.A.
site, front	illumance	FC	0.50	6.8	0.0	N.A.	N.A.

1 ELECTRICAL SITE PLAN
1/16" = 1'-0"