


TAKEN FROM U.S.G.S. DELRAY BEACH, FLORIDA QUADRANGLE
 SEC: 08 TWP: 46S RGE: 43E
 LAT: 26° 28' 44" N
 LONG: 080° 04' 51" W

This item has been digitally signed and sealed by Matthew D. Butler, P.E. on the date adjacent to the seal. Printed copies of this document are not considered signed and sealed and the signature must be verified on any electronic copies.

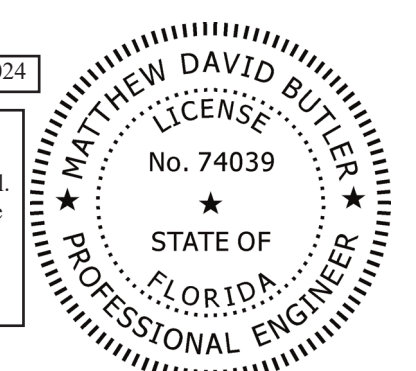


VICINITY MAP


ISMINGER & STUBBS ENGINEERING, INC.
 COASTAL • ENVIRONMENTAL • MARINE
 REGISTRY NUMBER: 8114
 P.O. BOX 14702 - NORTH PALM BEACH, FL 33408 - 561-881-0003

PROPOSED DOCK
 LAKE IDA
 601 NW 12TH STREET
 CITY OF DELRAY BEACH, PALM BEACH COUNTY, FL
 APPLICANT: GRACES MANOR TRACTS, INC.

DATE	10/23	DRAWN	MDB	CHKD	ELF	APPRVD	MDB	
DWG NO.	23042E1						SHEET	1
COMPUTER FILE NO.	23042E						OF 5	

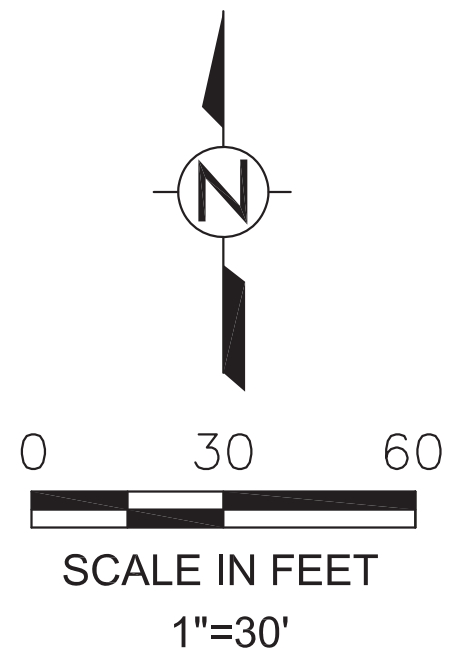

LAKE IDA

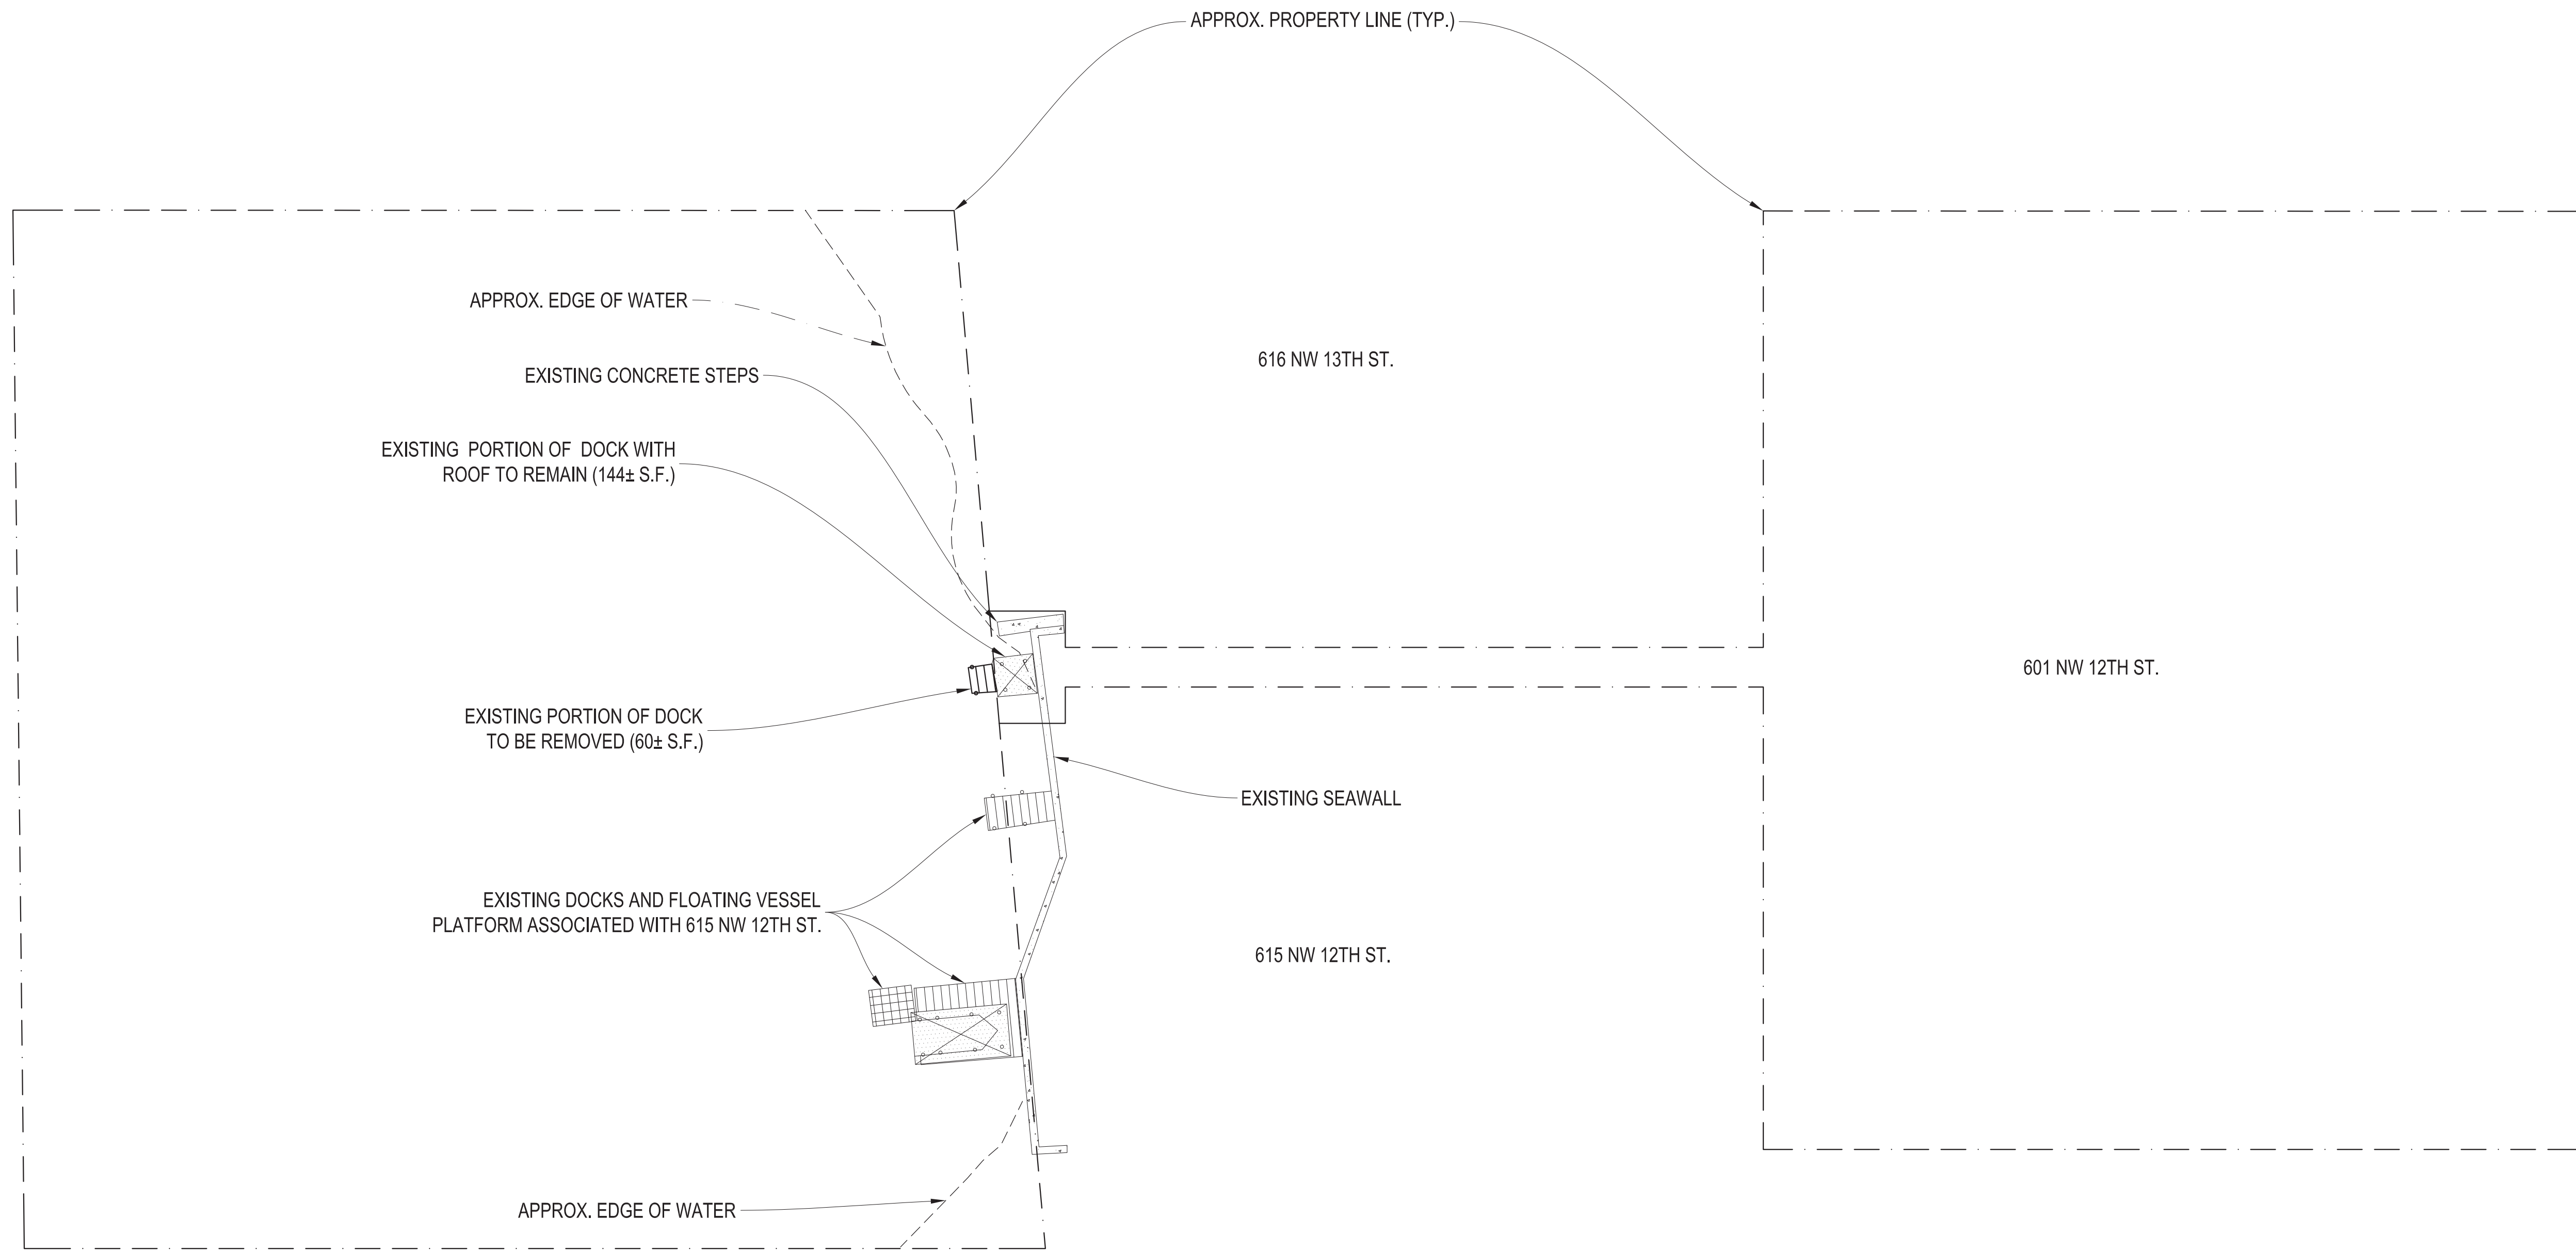


NOTES:


1. EXISTING LOCATIONS ARE APPROXIMATE BASED ON SURVEY BY PERIMETER SURVEYING & MAPPING, REV. 9/26/22, AND ON-SITE OBSERVATIONS.
2. ON-SITE OBSERVATIONS BY ISIMINGER & STUBBS ENGINEERING, INC. FIELD WORK CONDUCTED 3/31/23.


SKETCH SUBMITTED FOR ENVIRONMENTAL PERMIT REVIEW.
NOT INTENDED FOR CONSTRUCTION OR BUILDING PERMIT REVIEW.

This item has been digitally signed and sealed by Matthew D. Butler, P.E. on the date adjacent to the seal. Printed copies of this document are not considered signed and sealed and the signature must be verified on any electronic copies.

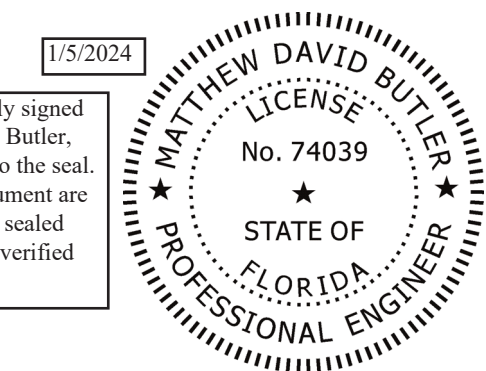


EXISTING CONDITION

 ISIMINGER & STUBBS ENGINEERING, INC. COASTAL • ENVIRONMENTAL • MARINE <small>REGISTRY NUMBER: 8114 P.O. BOX 14702 - NORTH PALM BEACH, FL 33408 - 561-881-0003</small>							
PROPOSED DOCK LAKE IDA 601 NW 12TH STREET CITY OF DELRAY BEACH, PALM BEACH COUNTY, FL APPLICANT: GRACES MANOR TRACTS, INC.							
DATE	10/23	DRAWN	ELF	CHKD	ELF	APPRVD	MDB
DWG NO.	23042D2					SHEET	2
COMPUTER FILE NO.	23042D					OF	5

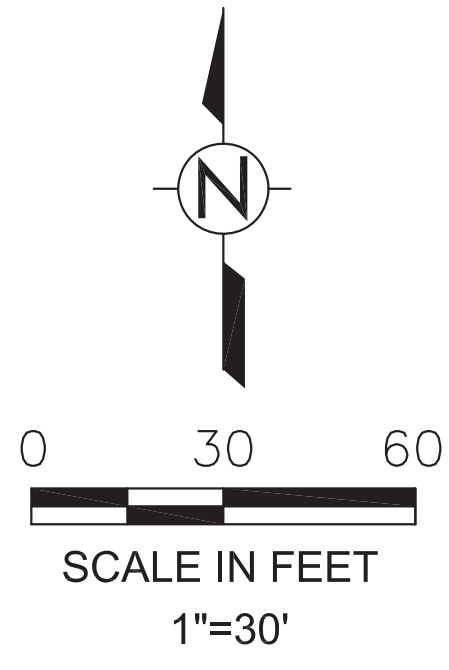

LAKE IDA

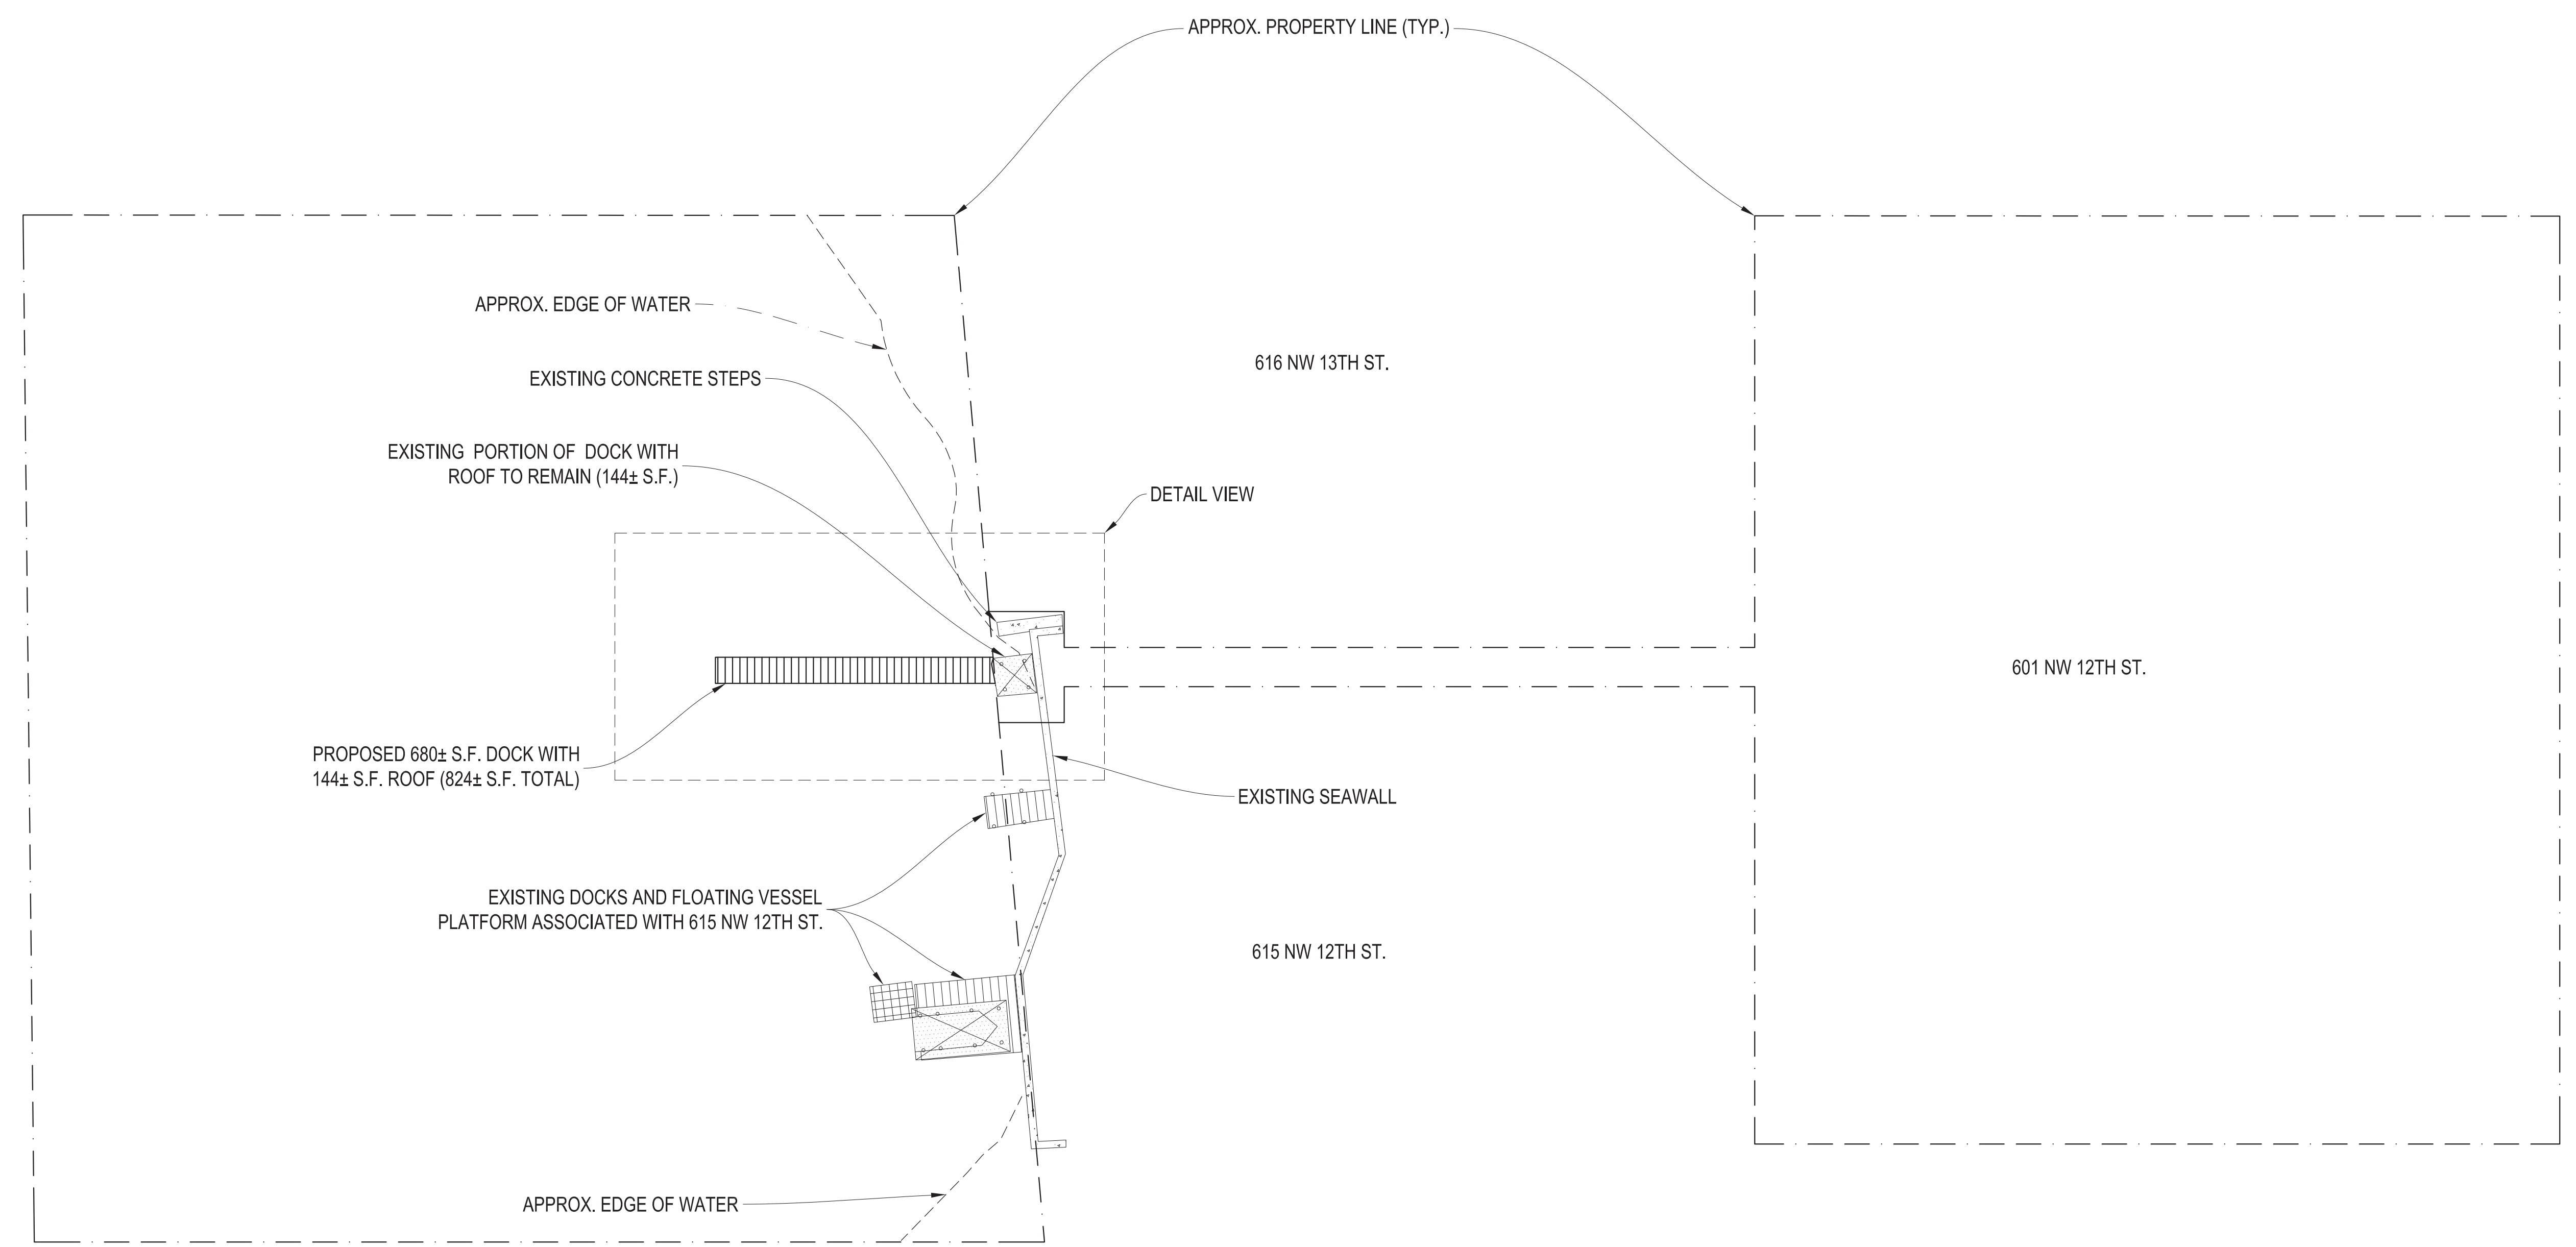


NOTES:

- EXISTING LOCATIONS ARE APPROXIMATE BASED ON SURVEY BY PERIMETER SURVEYING & MAPPING, REV. 9/26/22, AND ON-SITE OBSERVATIONS.
- ON-SITE OBSERVATIONS BY ISIMINGER & STUBBS ENGINEERING, INC. FIELD WORK CONDUCTED 3/31/23.

SKETCH SUBMITTED FOR ENVIRONMENTAL PERMIT REVIEW.
NOT INTENDED FOR CONSTRUCTION OR BUILDING PERMIT REVIEW.

This item has been digitally signed and sealed by Matthew D. Butler, P.E. on the date adjacent to the seal. Printed copies of this document are not considered signed and sealed and the signature must be verified on any electronic copies.

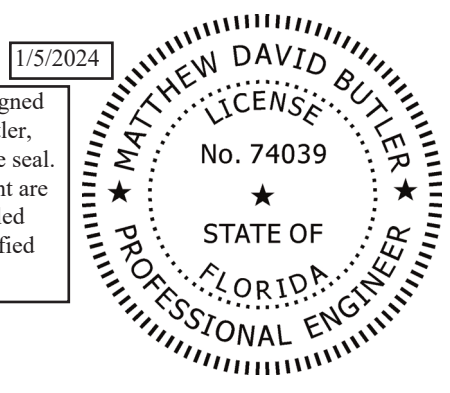


PROPOSED CONDITION

ISIMINGER & STUBBS ENGINEERING, INC.
COASTAL • ENVIRONMENTAL • MARINE
REGISTRY NUMBER: 8114
P.O. BOX 14702 - NORTH PALM BEACH, FL 33408 - 561-881-0003


PROPOSED DOCK
LAKE IDA
601 NW 12TH STREET
CITY OF DELRAY BEACH, PALM BEACH COUNTY, FL
APPLICANT: GRACES MANOR TRACTS, INC.

DATE	10/23	DRAWN	MDB	CHKD	ELF	APPRVD	MDB	
DWG NO.	23042E3						SHEET	3
COMPUTER FILE NO.	23042Er3						OF 5	

REV	1	1/24	REVISED DOCK
-----	---	------	--------------

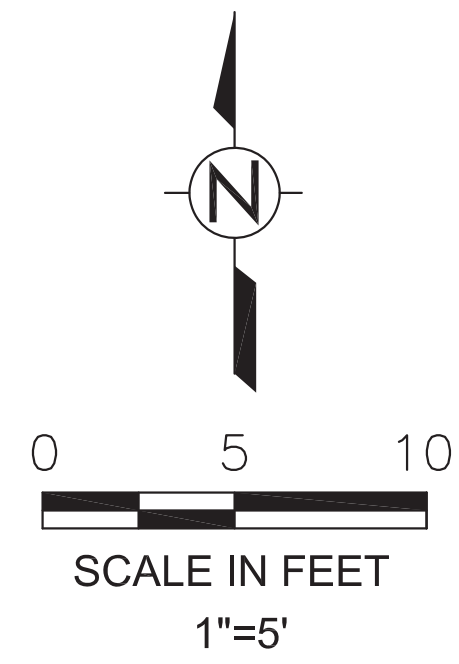


LAKE IDA

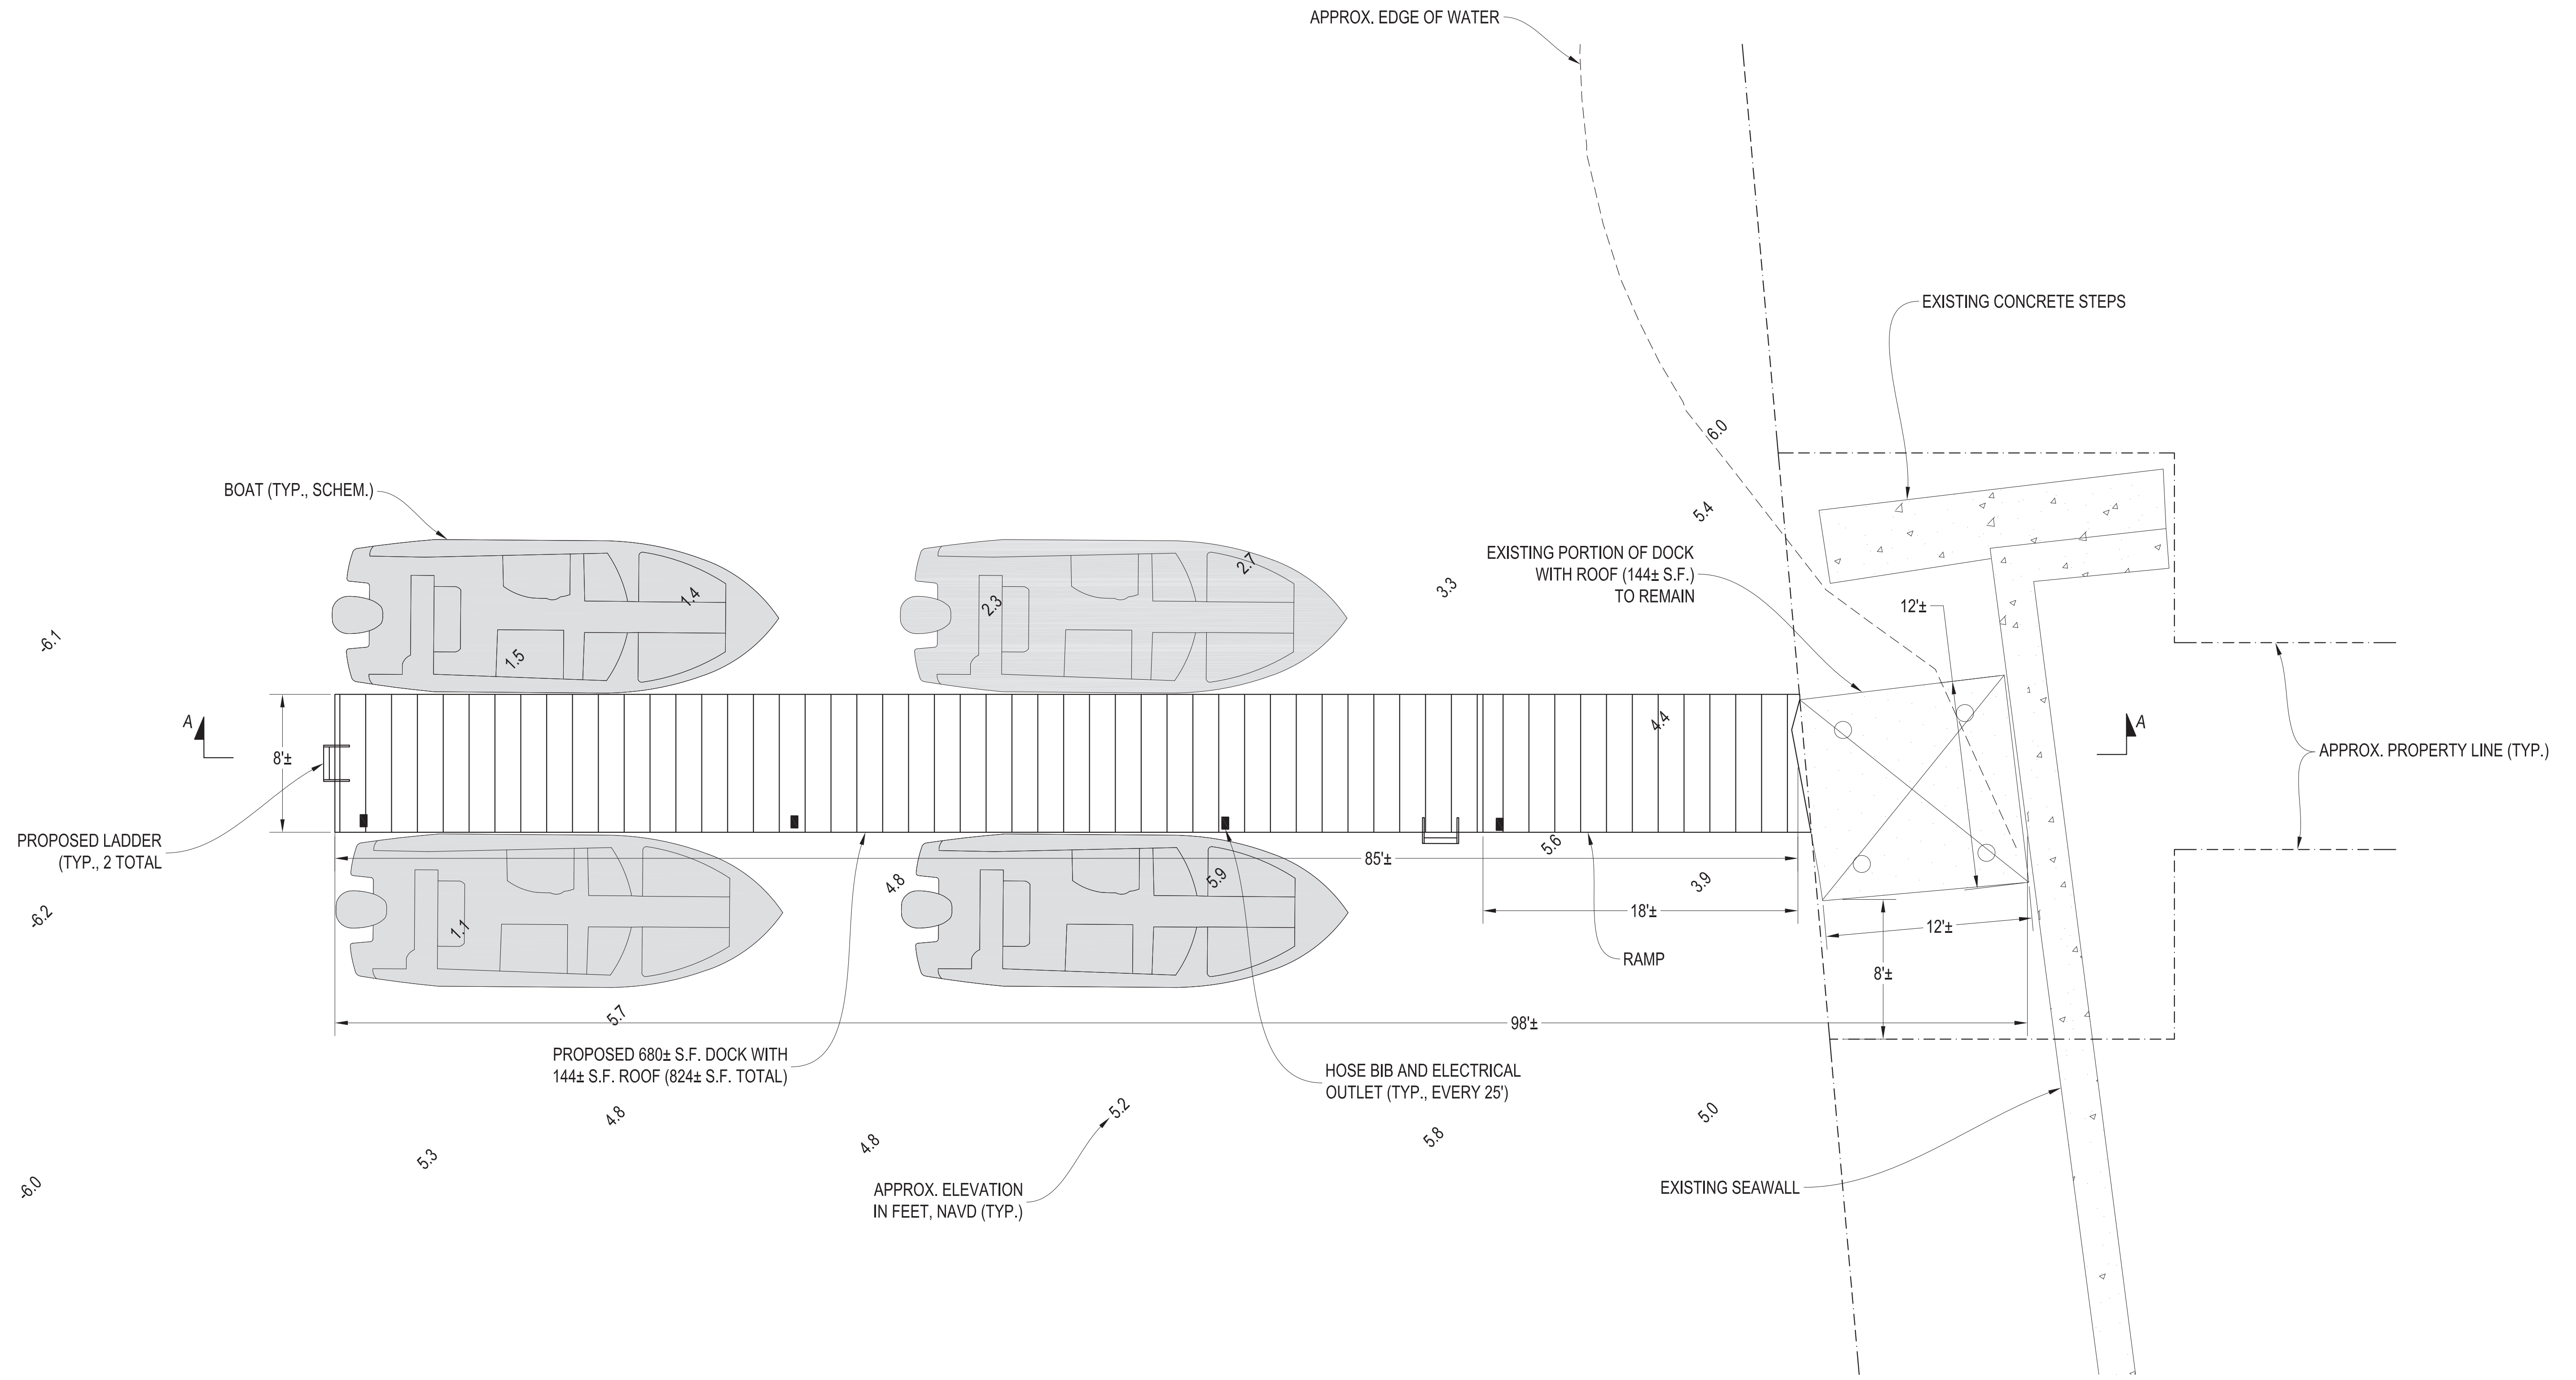

- NOTES:
- EXISTING LOCATIONS AND ELEVATIONS ARE APPROXIMATE BASED ON SURVEY BY PERIMETER SURVEYING & MAPPING, REV. 9/26/22, AND ON-SITE OBSERVATIONS.
 - ON-SITE OBSERVATIONS BY ISIMINGER & STUBBS ENGINEERING, INC. FIELD WORK CONDUCTED 3/31/23.

SKETCH SUBMITTED FOR ENVIRONMENTAL PERMIT REVIEW.
NOT INTENDED FOR CONSTRUCTION OR BUILDING PERMIT REVIEW.

This item has been digitally signed and sealed by Matthew D. Butler, P.E. on the date adjacent to the seal. Printed copies of this document are not considered signed and sealed and the signature must be verified on any electronic copies.

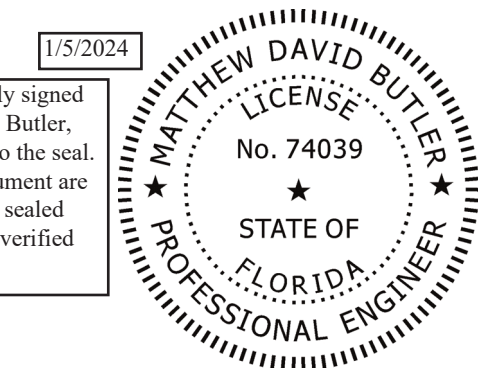


REV	2	1/24	REVISED DOCK
-----	---	------	--------------

DETAIL VIEW

ISIMINGER & STUBBS ENGINEERING, INC.
COASTAL • ENVIRONMENTAL • MARINE
REGISTRY NUMBER: 8114
P.O. BOX 14702 - NORTH PALM BEACH, FL 33408 - 561-881-0003

PROPOSED DOCK
LAKE IDA
601 NW 12TH STREET
CITY OF DELRAY BEACH, PALM BEACH COUNTY, FL
APPLICANT: GRACES MANOR TRACTS, INC.

DATE	10/23	DRAWN	MDB	CHKD	ELF	APPRVD	MDB	
DWG NO.	23042E4						SHEET	4
COMPUTER FILE NO.	23042Er3						OF	5

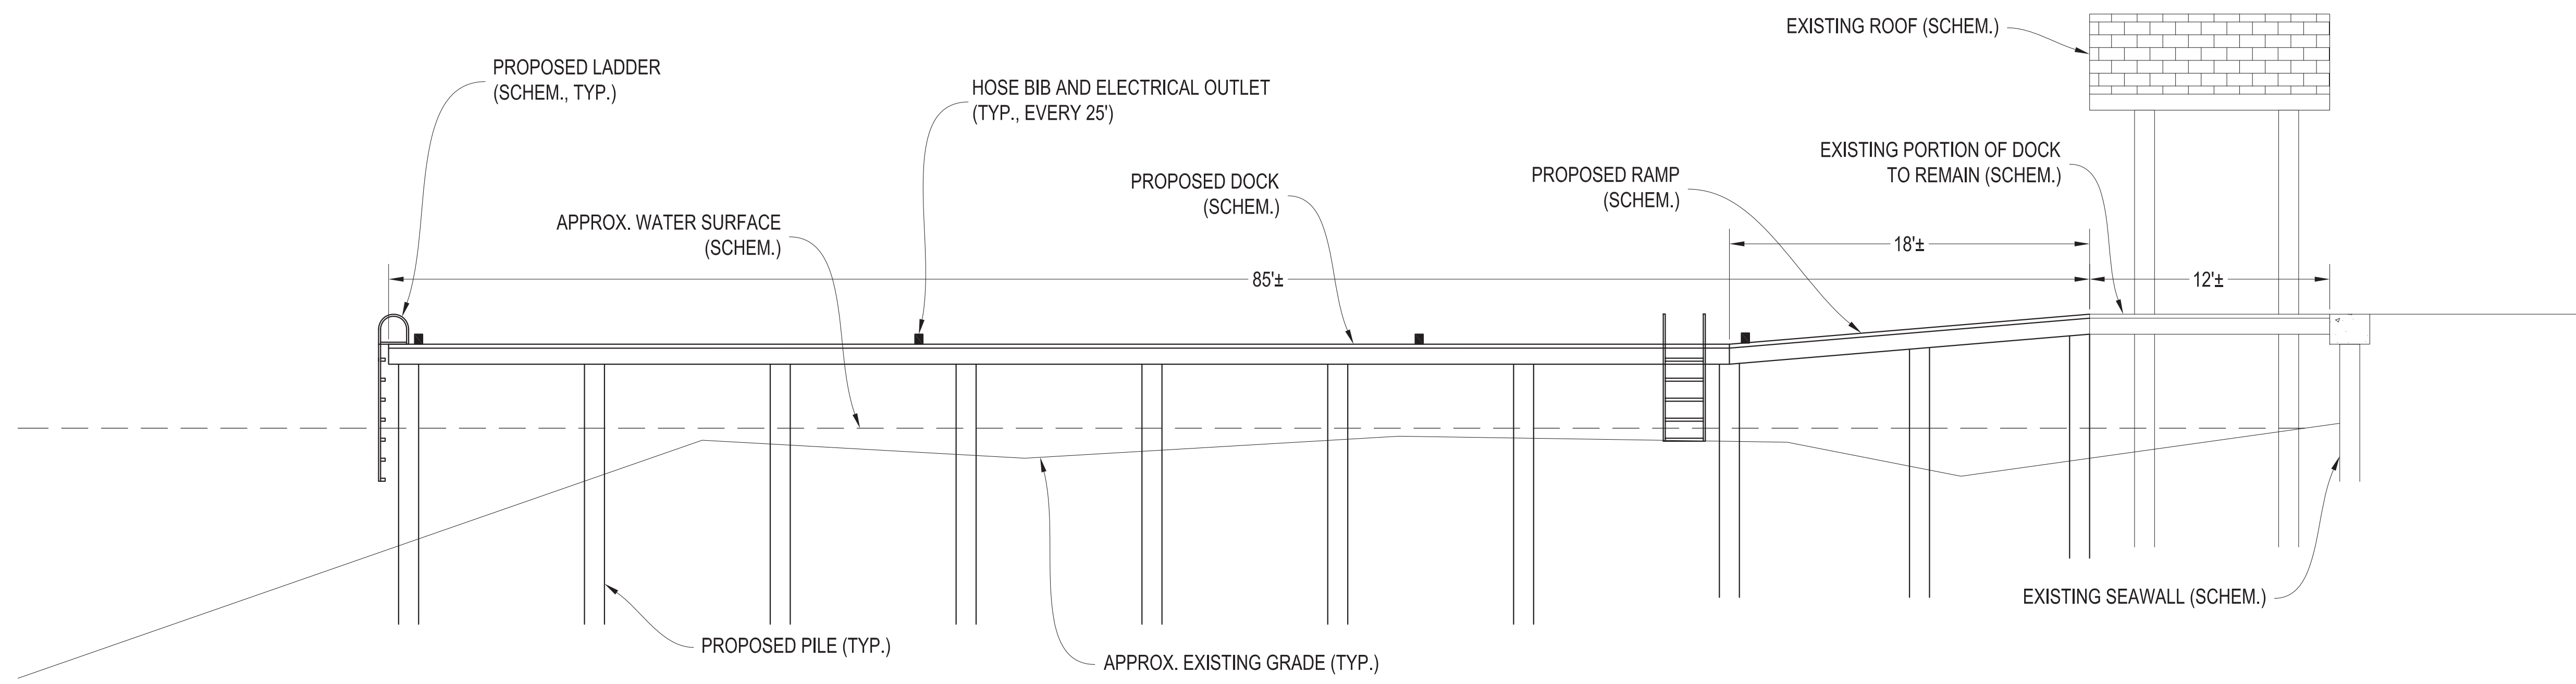


SECTION A-A
 0 5 10
 SCALE IN FEET
 1"=5'

NOTES:

- EXISTING LOCATIONS AND ELEVATIONS ARE APPROXIMATE BASED ON SURVEY BY PERIMETER SURVEYING & MAPPING, REV. 9/26/22, AND ON-SITE OBSERVATIONS.
- ON-SITE OBSERVATIONS BY ISIMINGER & STUBBS ENGINEERING, INC. FIELD WORK CONDUCTED 3/31/23.

SKETCH SUBMITTED FOR ENVIRONMENTAL PERMIT REVIEW.
 NOT INTENDED FOR CONSTRUCTION OR BUILDING PERMIT REVIEW.

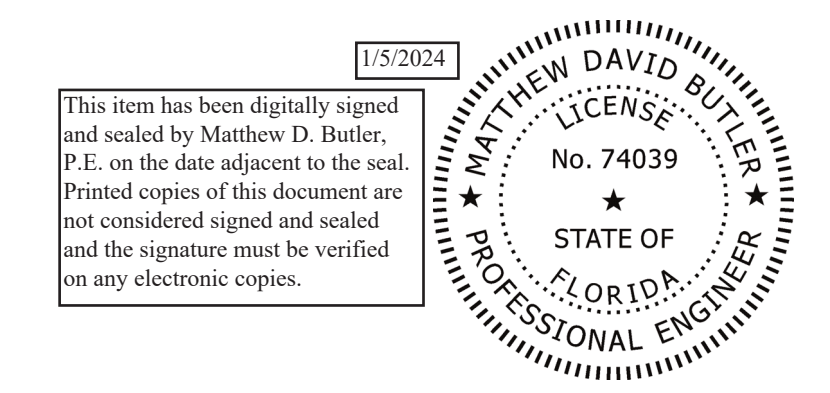

SECTION VIEW

 COASTAL • ENVIRONMENTAL • MARINE REGISTRY NUMBER: 8114 P.O. BOX 14702 - NORTH PALM BEACH, FL 33408 - 561-881-0003							
PROPOSED DOCK LAKE IDA 601 NW 12TH STREET CITY OF DELRAY BEACH, PALM BEACH COUNTY, FL APPLICANT: GRACES MANOR TRACTS, INC.							
DATE	10/23	DRAWN	MDB	CHKD	ELF	APPRVD	MDB
DWG NO.	23042E5					SHEET	5
COMPUTER FILE NO.	23042Er3					OF	5

REV	1	1/24	RELOCATED HOSE BIB
-----	---	------	--------------------