


SKETCH OF DESCRIPTION

EXHIBIT "A"
SHEET 1 OF 1

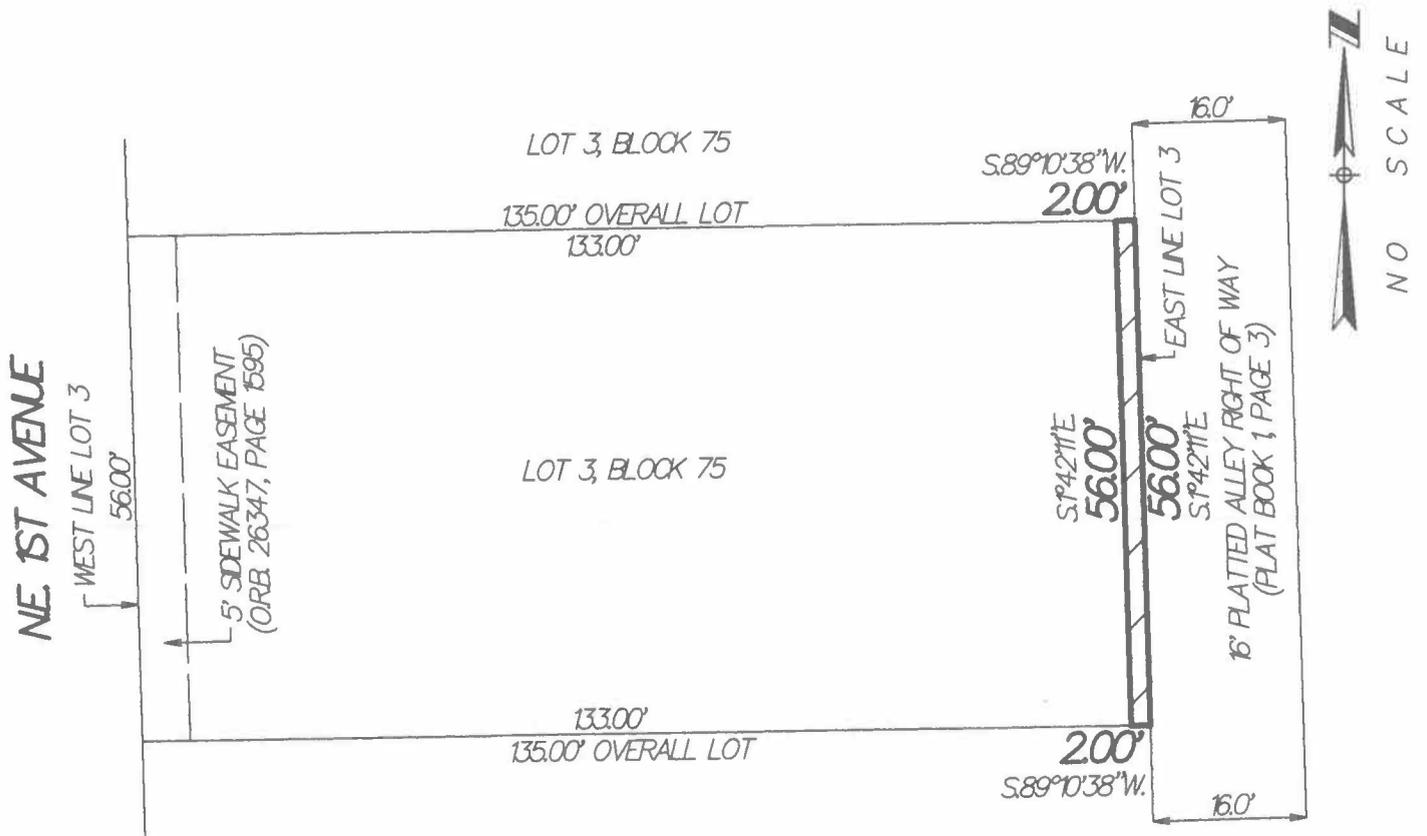

NOTES:

THIS IS NOT A SURVEY

THE SOUTH LINE OF LOT 3 IS
ASSUMED TO BEAR S.89°11'38\"W.

ORB. = OFFICIAL RECORDS BOOK

DESCRIPTION:

THE EAST 2.0 FEET OF THE SOUTH 56.0 FEET OF
LOT 3, BLOCK 75, TOWN OF LINTON (NOW DELRAY
BEACH), ACCORDING TO THE PLAT THEREOF AS
RECORDED IN PLAT BOOK 1, PAGE 3, PUBLIC
RECORDS OF PALM BEACH COUNTY, FLORIDA.

ORDER NO. 17-25 ALLEY

Paul D. Engle
PAUL D. ENGLE
SURVEYOR & MAPPER NO. 5708

DATE: MAY 7, 2018

O'BRIEN, SUITER & O'BRIEN, INC.
CERTIFICATE OF AUTHORIZATION #LB353
SURVEYOR AND MAPPER IN RESPONSIBLE
CHARGE: PAUL D. ENGLE
955 N.W. 17TH AVENUE, SUITE K-1
DELRAY BEACH FLORIDA 33445
(561) 276-4501 (561) 732-3279