


### EXHIBIT 3

## Conceptual Site Plan

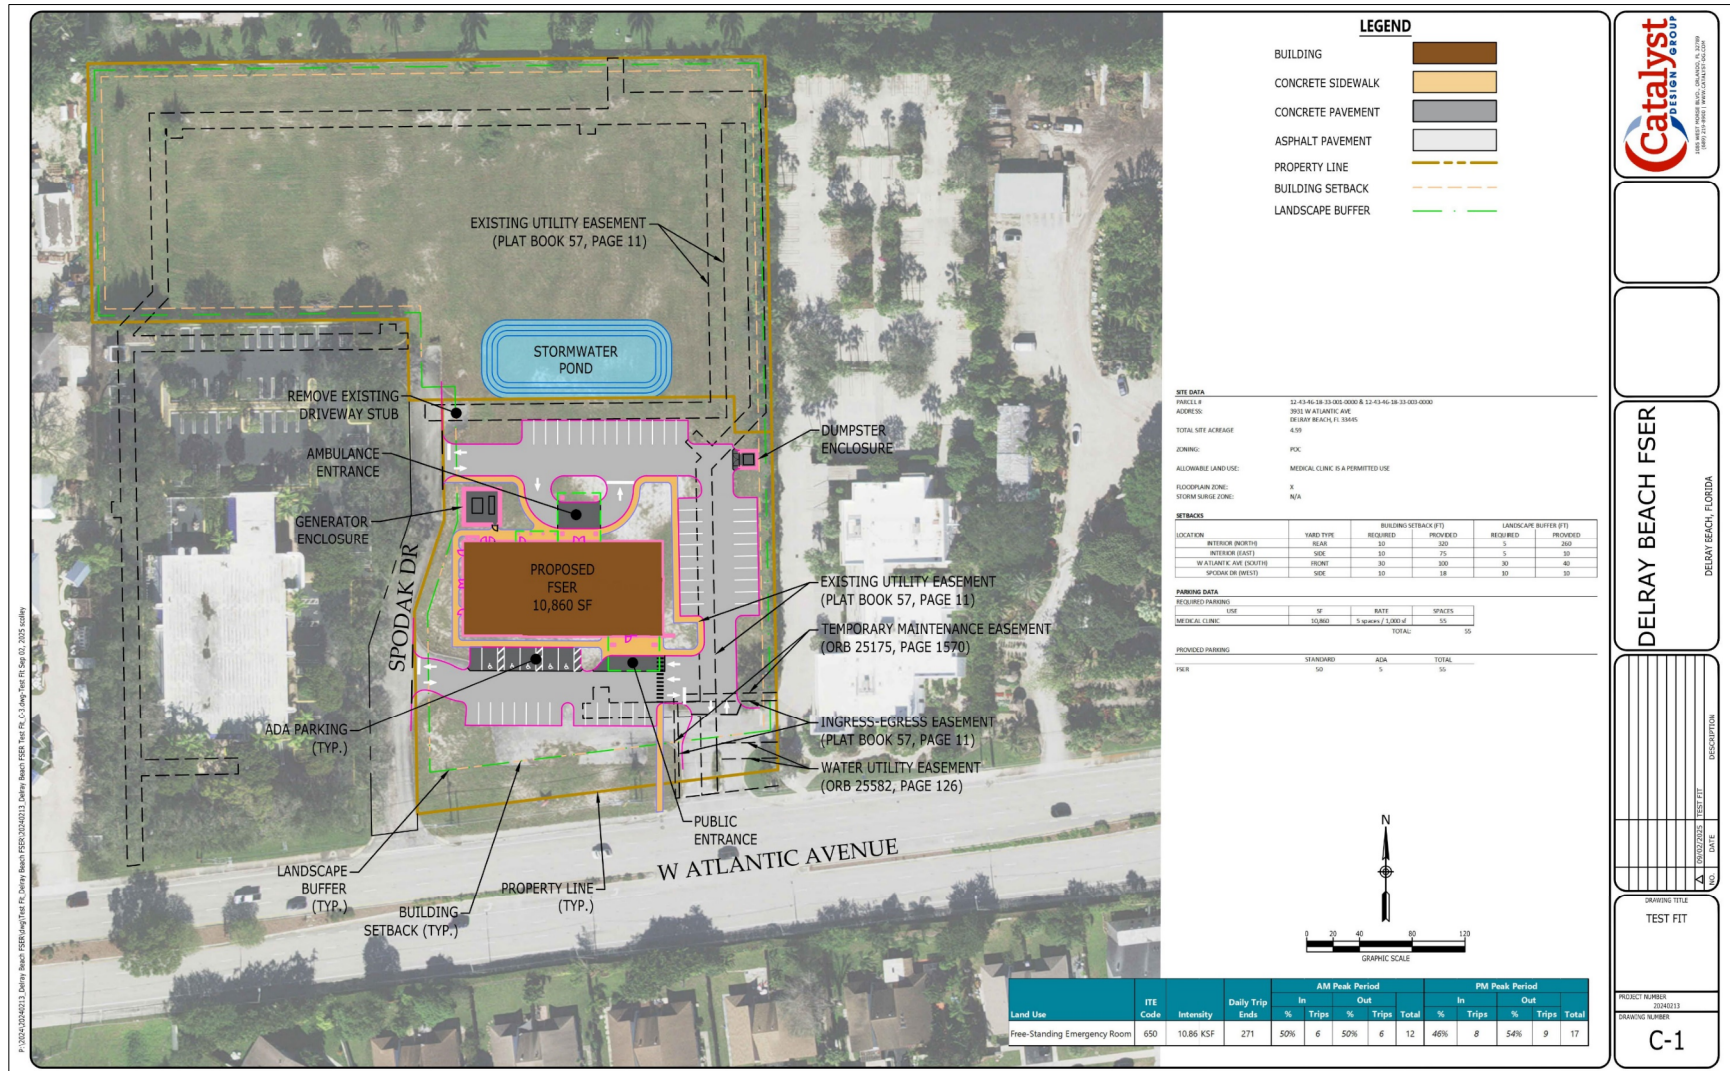

## EXHIBIT 4

### Conceptual Landscape Plan

