

*Architecture, Planning,
Interiors, &
Sustainable Design*

185 NE 4TH AVENUE SUITE 101
DELRAY BEACH, FL 33483

T:(561) 276-4951 F:(561) 243-8184
E-MAIL: office@csa-architects.com

ISSUED FOR :

10/01/19

DS

ERMIT

CONSTRUCTION

EAL



PROJECT TITLE

PHG DELRAY

NE 5TH AVENUE
DELRAY BEACH, FL 33483

REVISIONS

THESE DRAWINGS ARE PREPARED
PER ESTABLISHED INDUSTRY
STANDARDS AND REPRESENT THE
ARCHITECT AND ENGINEERS
DESIGN CONCEPT. THEY ARE NOT
INTENDED TO PROVIDE EVERY
DETAIL OR CONDITION REQUIRED
TO CONSTRUCT THE BUILDING.
THE CONTRACTOR THROUGH
SUBMITTALS AND OTHER
COORDINATION EFFORTS IS FULLY
RESPONSIBLE FOR PROVIDING A
COMPLETE AND OPERATIONAL
BUILDING WHETHER INDICATED ON
THE PLANS OR NOT.

RAWING TITLE

PARKING LEVEL
PHOTOMETRIC
PLAN - DAY

DATE 0/01/19 | DRAWN BY KAB

DB NUMBER

81201

DRAWING NUMBER

PH-1d

Gardco SoftVow LED parking garage luminaires feature edge lit technology, providing visual comfort with minimal glare to enhance the user experience. An added uplight feature reduces the cave effect for an increased sense of security. SoftVow features multiple optical distributions, lumen packages and mounting options providing you with the ideal solution for your garage lighting needs. Optional emergency battery backup available for path of egress lighting and is integral to the luminaire.

[illegible]

- | | | |
|---|---|---|
| 1. Choose either BRP suitable for 0°C (32°F) to +40°C (104°F) or BRP suitable for -20°C (-4°F) to +40°C (104°F) | 7. Available with 120V, 208V, 240V, 277V or UNV only | 13. Not available with Motion Sensing |
| 2. Not available with 347V, 480V or 3MV | 8. Provide specific load voltage. | 14. Not available with other Dimming Controls |
| 3. Not available with 120Vac, 167Vac or 270Vac | 9. Luminaire includes 0-10V dimming wires for dimming control by others. | 15. Thermostatic Mount (T) not available with both DO and BRP or BRP is available with each individually (DO or BRP or BRPC) |
| 4. Not available with 250Vac | 10. 0-10V dimming drive standard | |
| 5. Extended lead times apply. Contact factory for details. | 11. Must be combined with Motion Sensing option (MR2 or MR3) | |
| 6. Not available with Emergency options (EBP , EBPC) | 12. Must be combined with Dimming Controls option (DR or LLC) | |


P0c-150663.SoftView.S3 12/18 page 1 of 7

Gardco LED wall source T21 offers distinction through its styling, powerful optical design, array of distributions, and impressive selection of control possibilities. Designed to add an element of style to your application by creating straight lines with rounded edges, the form of the T21 is as yet contemporary, and will complement a wide assortment of architectural styles and designs, while delivering high light levels and functional distributions. T21 sources are available in Type 2, 3, and 4 distributions, and provide output of up to 10,103 lumens. Energy saving control options help to increase energy savings and offer California Title 24 compliance. Emergency Battery Backup option available for path-of-egress and is optimal to the luminaire.

[illegible]

- | | | |
|--|--|--|
| 1. Only available with E8PC | 6. Available in 120V thru 277V and 0-277V only | 11. Not available in 480V |
| 2. Only available with 16 LEDs | 7. DCC available only in 550mA with 32 LED | 12. SWI option is not available with any other control options with the exception of IMR2, IMR3 motor response options |
| 3. Available in 120V or 277V only | 8. Not available with E8PC | |
| 4. E8PC available only in 550mA or 850mA | 9. Not available with DCC | |
| 5. Not available with 1.2A drive current | 10. Voltage must be specified | |

121_LED_well_source 12/18 page 1 of 7

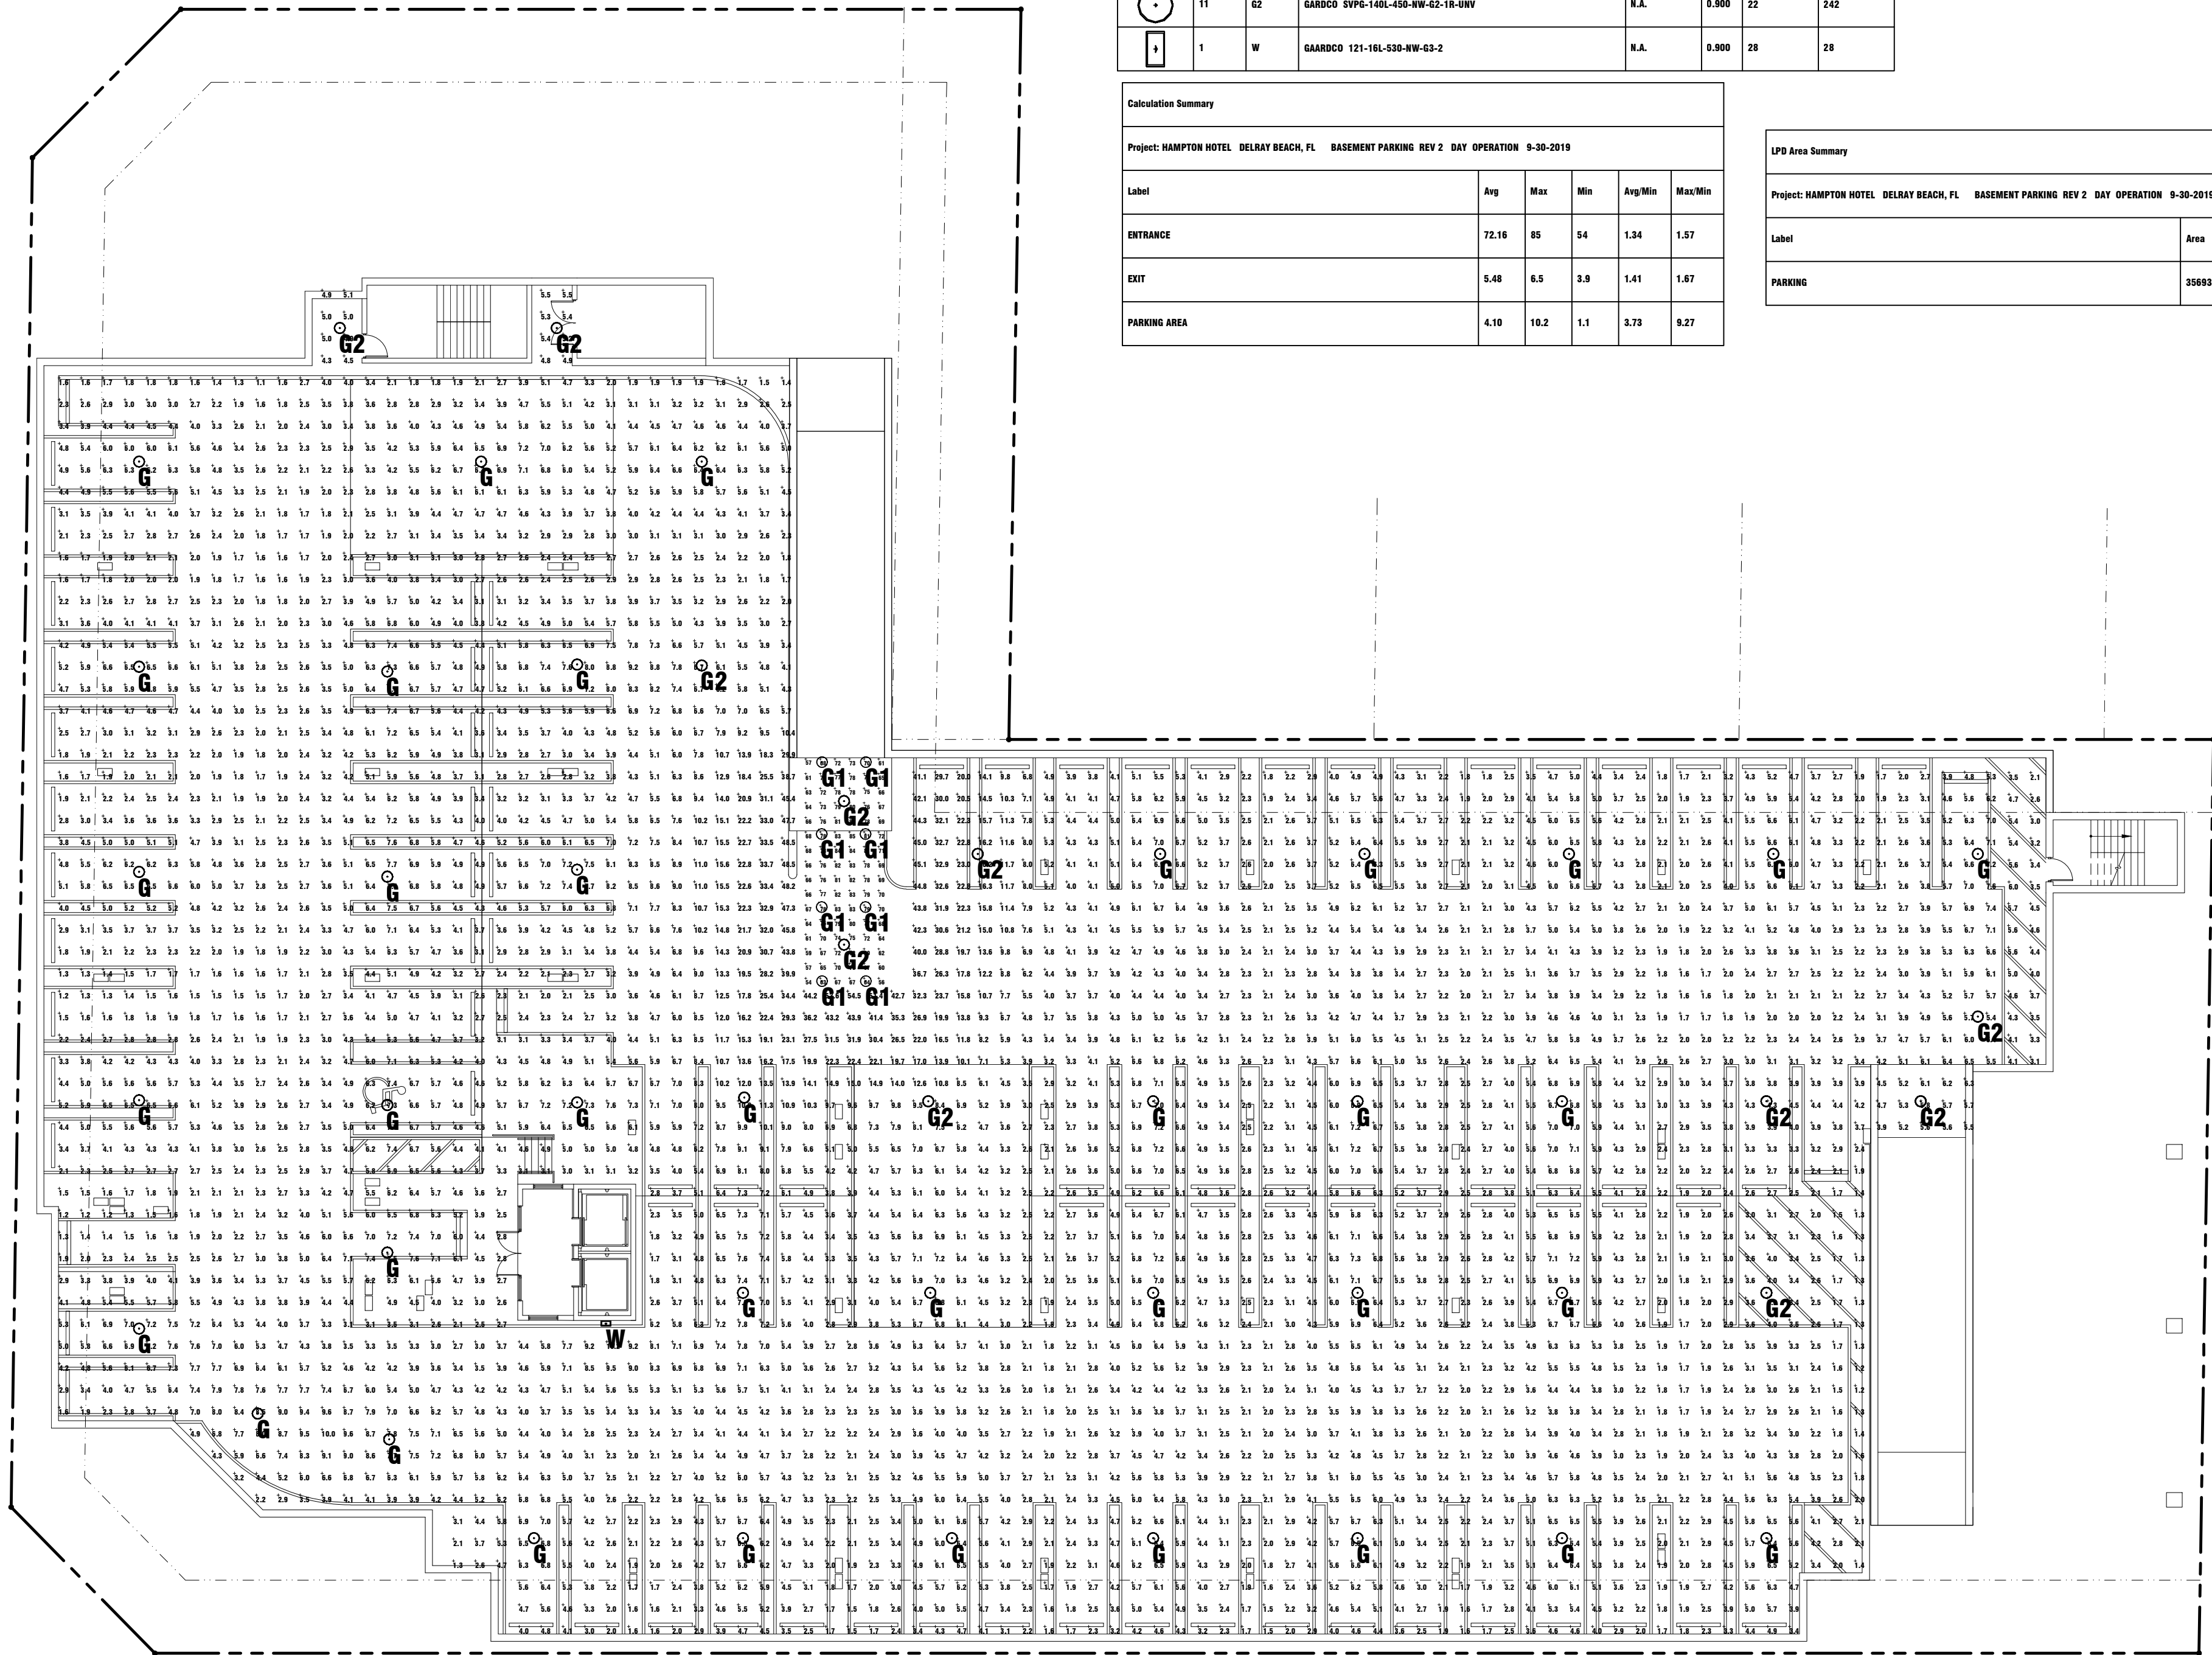

PARKING LEVEL PHOTOMETRIC PLAN - DAYTIME

GRAPHIC SCALE

SCALE: 1/16" = 1'-0"

