


**ELEVATION**  
SCALE - 1/8" = 1'- 0"

**B** 37.71 SQUARE FEET

**BUILDING AREA**  
28'-0" x 47'- 0"  
1,316 SQ. FT. x 15%  
**197.40 SQ. FT.**

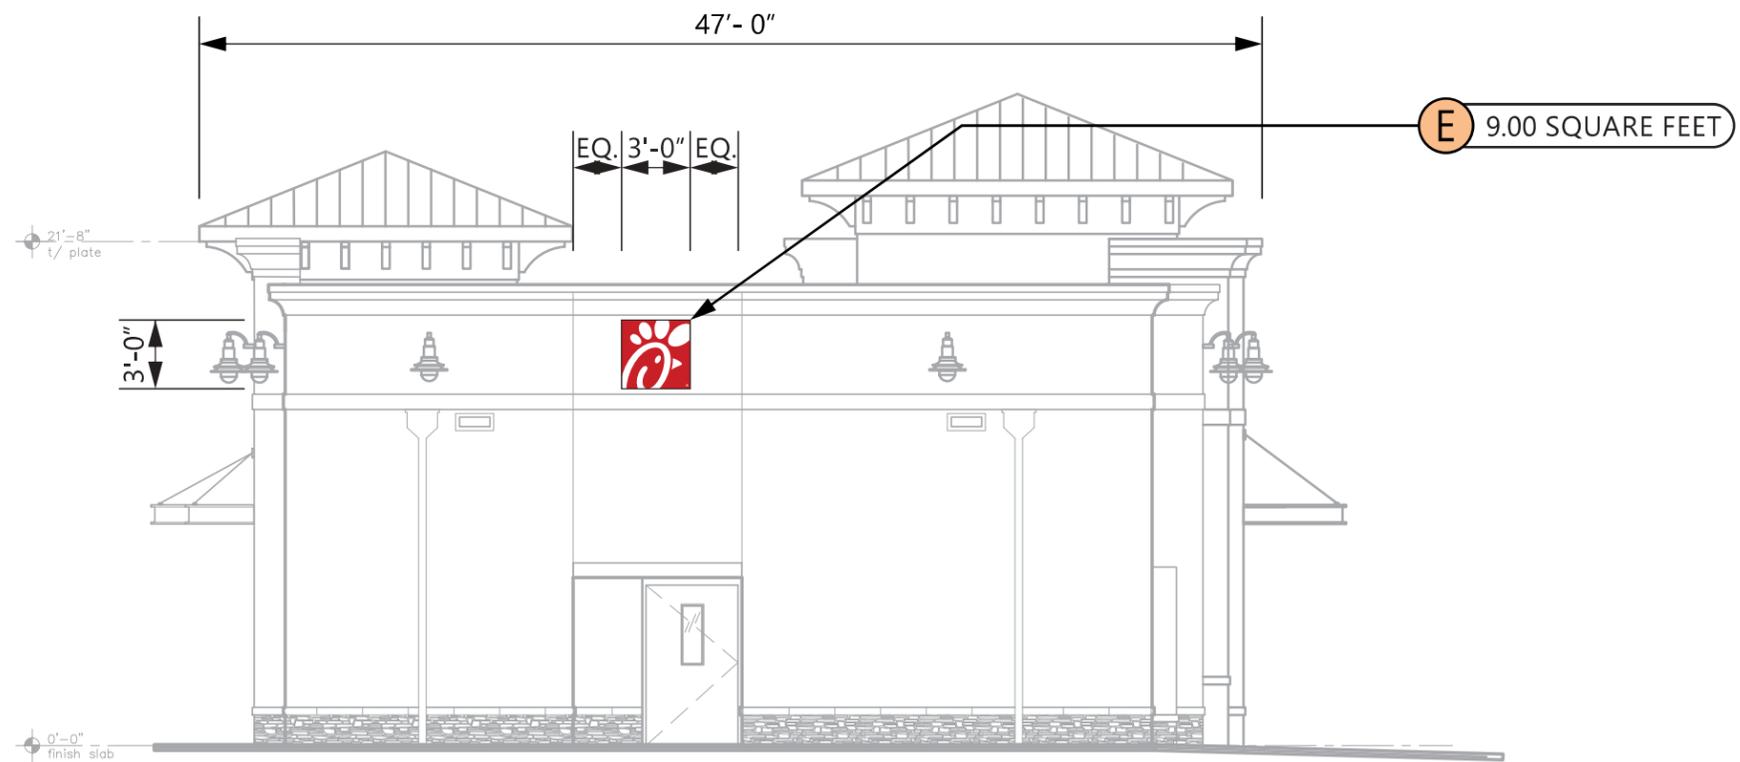

**ELEVATION**  
SCALE - 1/8" = 1'- 0"

**E** 9.00 SQUARE FEET



5198 North Lake Drive  
Lake City, GA 30260  
404.361.3800  
www.claytonsigns.com

**ELEVATIONS**

DRAWING FILE - CFA - DELRAY BEACH, FL (ATLANTIC & MILITARY) SIGNAGE.CDR


ALL ELECTRICAL  
SIGNS ARE  
120 VOLTS  
UNLESS  
OTHERWISE INDICATED

DRAWN BY Ben Holliday  
ACCOUNT REP. Ben Holliday  
DRAWING DATE July 16, 2015  
REVISION DATE May 7, 2019

STORE NUMBER	STORE ADDRESS
<b>L03707</b>	Chick-fil-A at Delray Beach, FL (Atlantic) West Atlantic Avenue Delray Beach, Florida 33445

THIS DRAWING IS AN ORIGINAL, UNPUBLISHED DESIGN CREATED BY CLAYTON SIGNS, INC. IT IS NOT TO BE REPRODUCED, CHANGED, OR EXHIBITED TO ANYONE OUTSIDE OF YOUR COMPANY IN WHOLE OR IN PART WITHOUT WRITTEN PERMISSION FROM THE OWNER OF CLAYTON SIGNS, INC. ANY SUCH ACTIONS MAY BE SUBJECT TO LEGAL ACTION IN A COURT OF LAW.  
©2016 ALL RIGHTS RESERVED

**BUILDING  
ELEVATIONS**

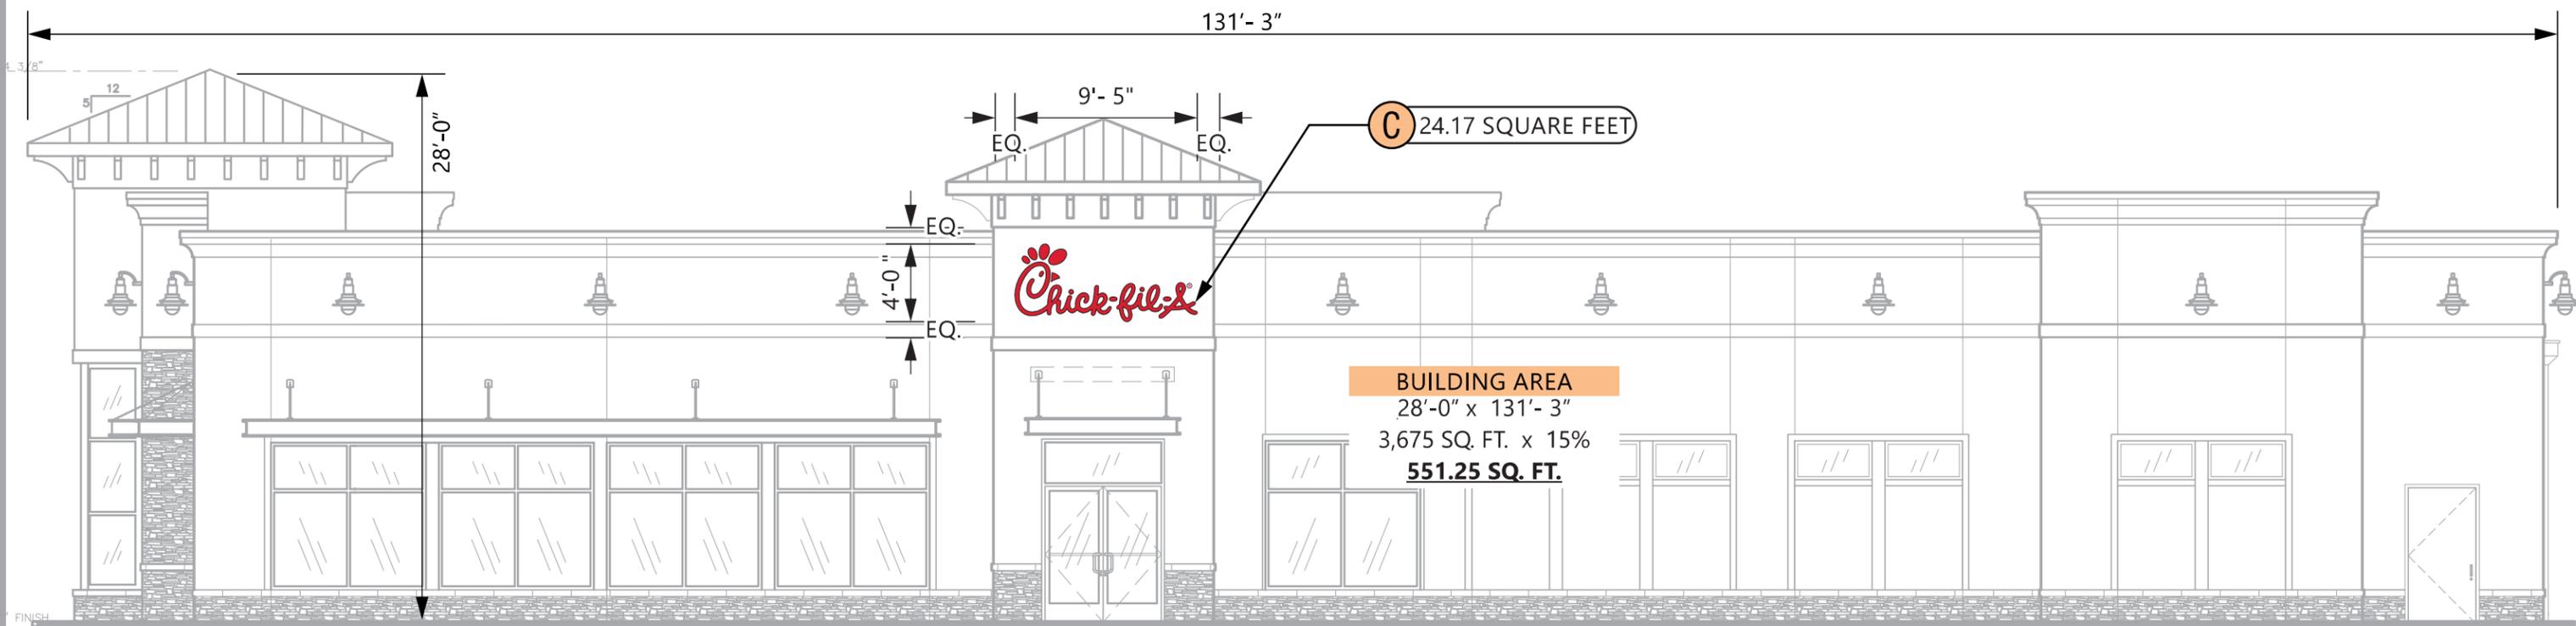

**ELEVATION**

SCALE - 1/8" = 1'-0"



**ELEVATION**

SCALE - 1/8" = 1'-0"



5198 North Lake Drive  
 Lake City, GA 30260  
 404.361.3800  
 www.claytonsigns.com

**ELEVATIONS**

DRAWING FILE - CFA - DELRAY BEACH, FL (ATLANTIC & MILITARY) SIGNAGE.CDR

ALL ELECTRICAL  
 SIGNS ARE  
 120 VOLTS  
 UNLESS  
 OTHERWISE INDICATED

DRAWN BY Ben Holliday  
 ACCOUNT REP. Ben Holliday  
 DRAWING DATE July 16, 2015  
 REVISION DATE May 7, 2019

STORE NUMBER	STORE ADDRESS
L03707	Chick-fil-A at Delray Beach, FL (Atlantic) West Atlantic Avenue Delray Beach, Florida 33445

THIS DRAWING IS AN ORIGINAL, UNPUBLISHED DESIGN CREATED BY CLAYTON SIGNS, INC. IT IS NOT TO BE REPRODUCED, CHANGED, OR EXHIBITED TO ANYONE OUTSIDE OF YOUR COMPANY IN WHOLE OR IN PART WITHOUT WRITTEN PERMISSION FROM THE OWNER OF CLAYTON SIGNS, INC. ANY SUCH ACTIONS MAY BE SUBJECT TO LEGAL ACTION IN A COURT OF LAW.  
 ©2016 ALL RIGHTS RESERVED

**BUILDING  
 ELEVATIONS**