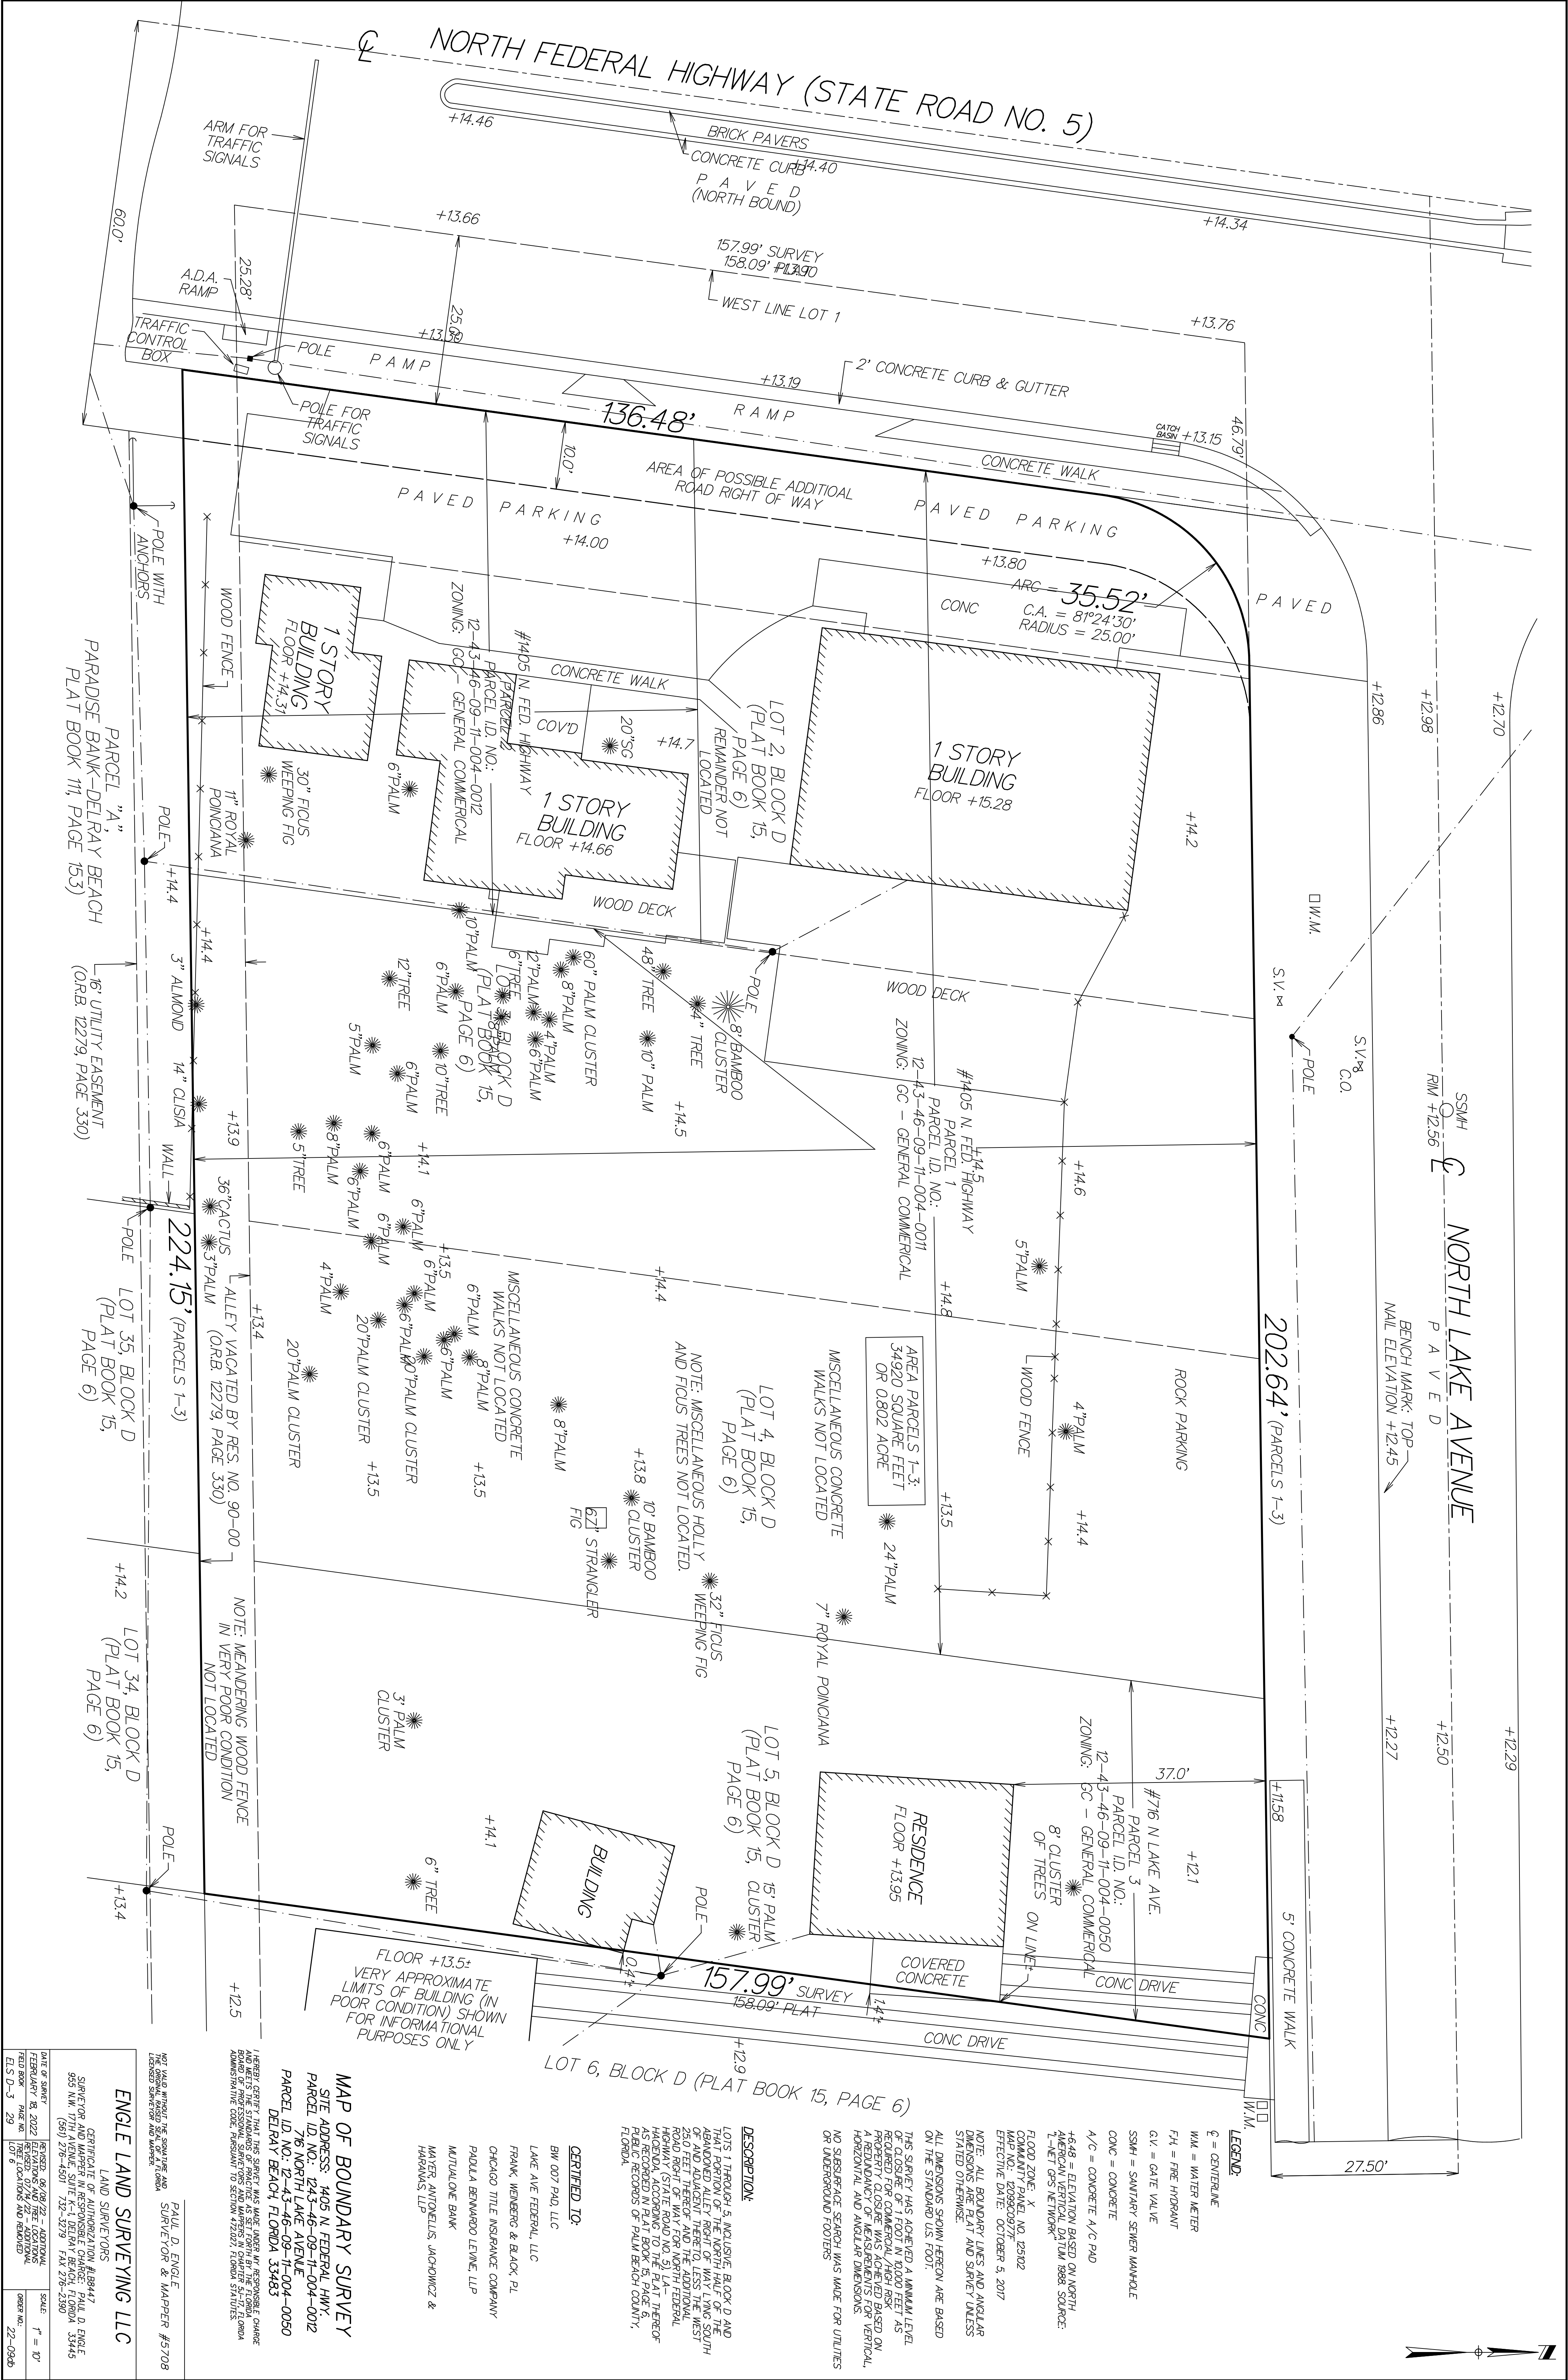


LEGEND:

⊕ = CENTERLINE

WM = WATER METER

FH = FIRE HYDRANT

GV = GATE VALVE

SSMH = SANITARY SEWER MANHOLE

CONC = CONCRETE

A/C = CONCRETE A/C PAD

+648 = ELEVATION BASED ON NORTH AMERICAN VERTICAL DATUM 1988 SOURCE: L-HEAT GPS NETWORK

FLOOD ZONE: X

COMMUNITY PANEL NO. 12502


EFFECTIVE DATE: OCTOBER 5, 2017

NOTE: ALL BOUNDARY LINES AND ANGULAR DIMENSIONS ARE PLAT AND SURVEY UNLESS STATED OTHERWISE.

ALL DIMENSIONS SHOWN HEREON ARE BASED ON THE STANDARD U.S. FOOT.

THIS SURVEY HAS COVERED A MINIMUM LEVEL OF CARE FOR COMMERCIAL AND RESIDENTIAL PROPERTY CLOSURE WAS ACHIEVED BASED ON A REDUNDANCY OF MEASUREMENTS FOR VERTICAL, HORIZONTAL AND ANGULAR DIMENSIONS.

NO SUBSURFACE SEARCH WAS MADE FOR UTILITIES OR UNDERGROUND FOOTERS

DESCRIPTION:


CERTIFIED TO:

BW 007 PAD, LLC

LAKE AVE FEDERAL, LLC

FRANK, WEINBERG & BLACK, PLLC

CHICAGO TITLE INSURANCE COMPANY

PADULA BERNARDO LEWIS, LLP

MUTUALONE BANK

MAYER, ANTONIOWSKI, JACOWICZ & HARAWAY, LLP

NOTED: WITHOUT THE SIGNATURE AND LICENSED SURVEYOR AND MAPPER

PAUL D. ENGLE

SURVEYOR & MAPPER #5708

LAND SURVEYORS

CERTIFICATE OF AUTHORIZATION #188447

SURVEYOR AND MAPPER IN RESPONSIBLE CHARGE: PAUL D. ENGLE



DATE OF SURVEY: FEBRUARY 18, 2022

REVISIONS AND FIELD CORRECTIONS: LOT 6

SCALE: 1" = 10'

SHEET NO.: 22-094b

PROJECT NO.: 22-094b






