




NEW RIGHT ELEVATION (NORTH)

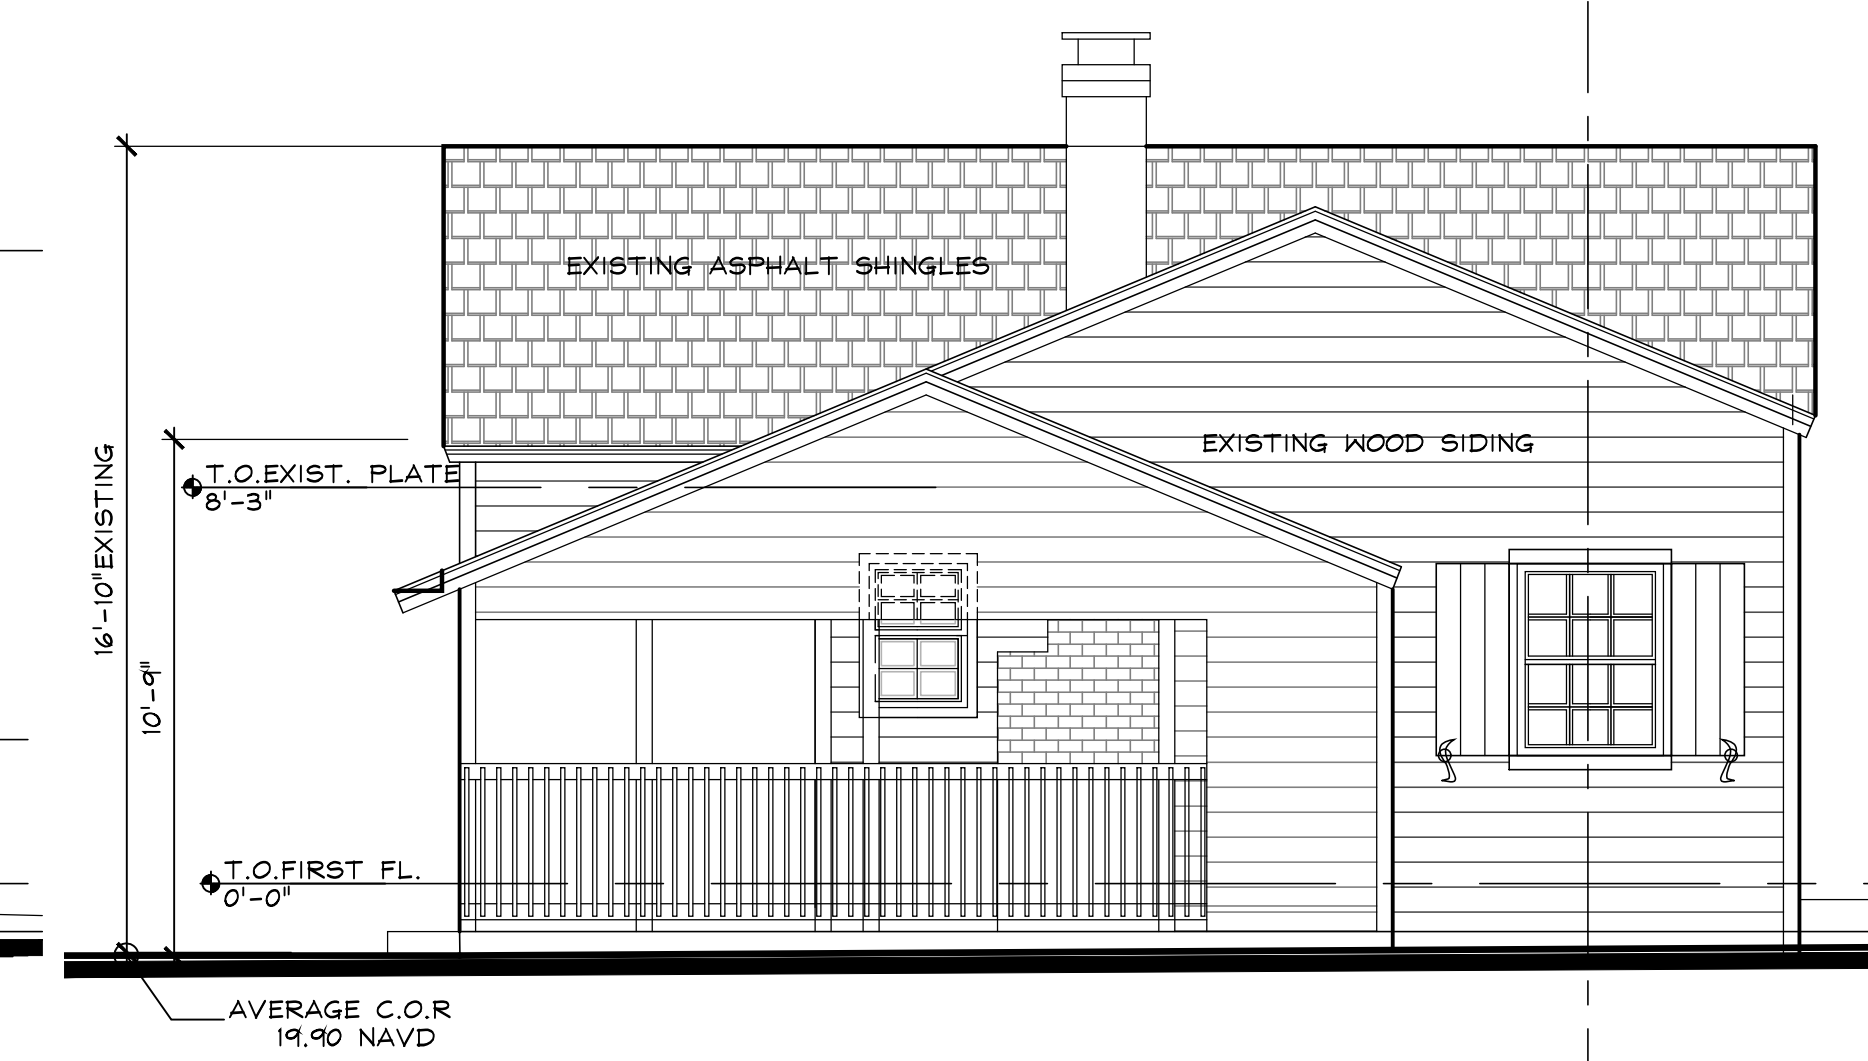

EXISTING RIGHT ELEVATION (NORTH)

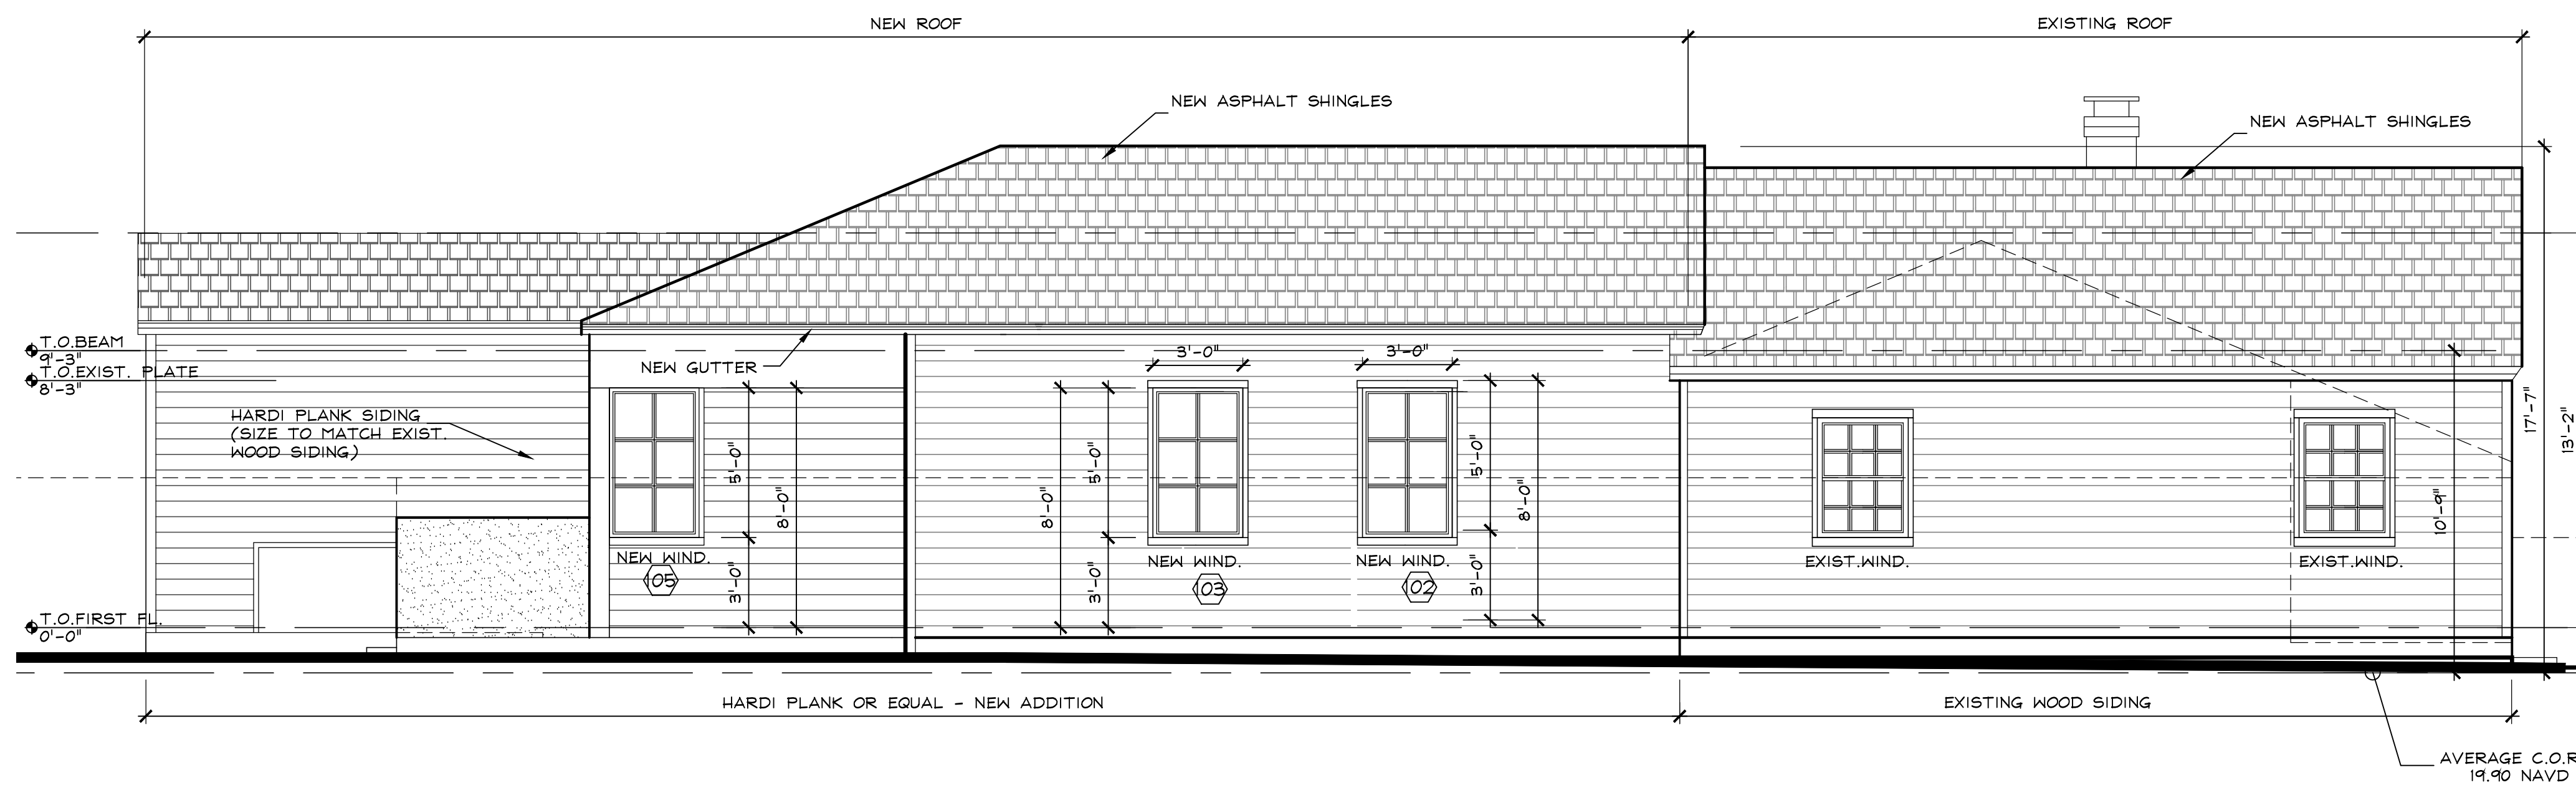

NEW LEFT ELEVATION (SOUTH)

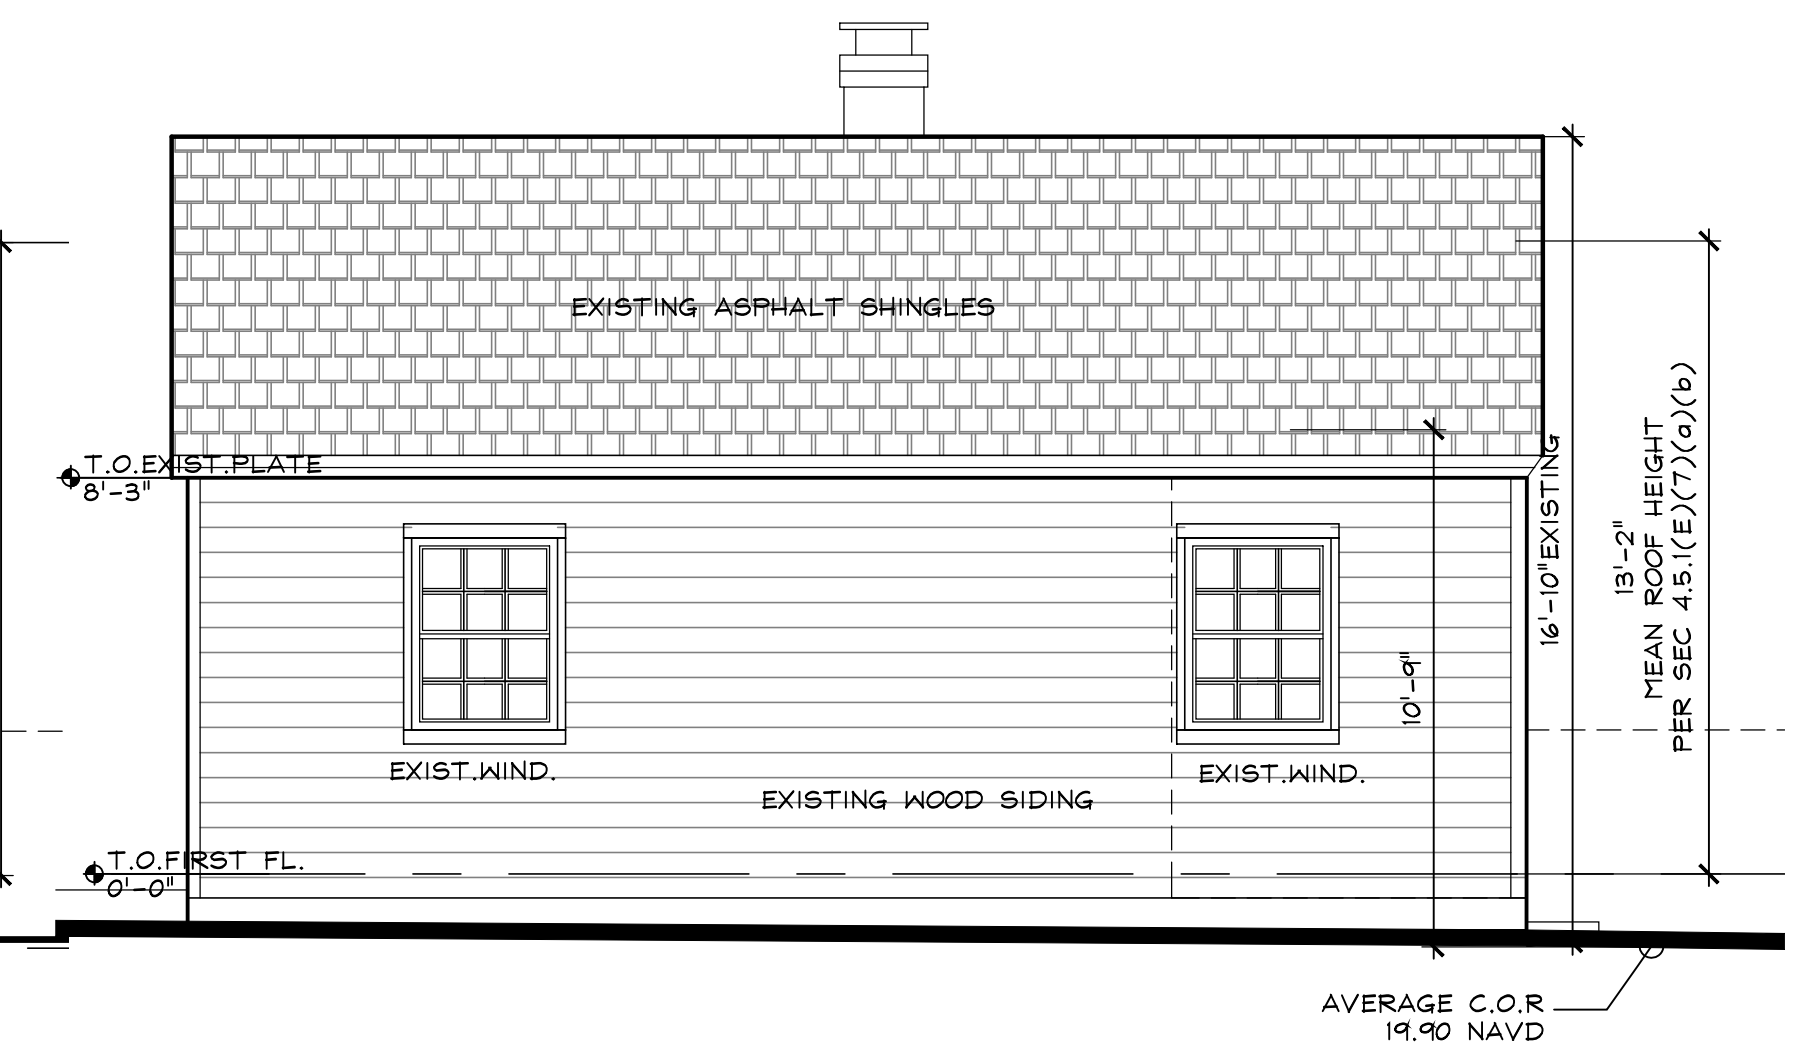

EXISTING LEFT ELEVATION (SOUTH)




(HISTORIC PRESERVATION) PRELIMINARY DRAWINGS

NEW + EXISTING BUILDING ELEVATIONS

JOE & SUSAN WAGMAN
 610 NE 1ST AVE
 DELRAY BEACH
 FLORIDA, 33444.

REVISIONS	BY

Shane Ames - Architect

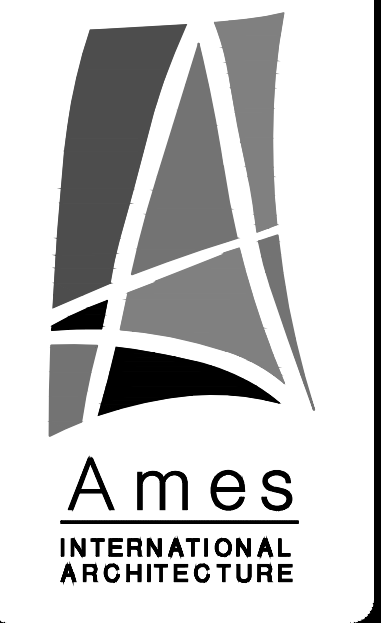

DRAWN
 A.G.
 CHECKED
 DATE
 8/12/2022
 SCALE
 1/4" = 1'-0"
 JOB NO.
 22_5176
 SHEET

A08
 OF XX SHEETS

ADDRESS: HISTORIC DELRAY PARK, PROFESSIONAL DISTRICT, 203 DIXIE BOULEVARD, DELRAY BEACH, FLORIDA, 33444. PHONE: (561) 274-6444. FAX: (561) 274-6444.