


LEGEND:
C = CENTERLINE
R.W.M. = RECLAIMED WATER METER
W.M. = WATER METER
S.M.H. = SANITARY SEWER MANHOLE
C.C. = SANITARY SEWER CLEAN OUT
+4.41 = ELEVATION BASED ON NORTH AMERICAN VERTICAL DATUM 1988 SOURCE: PALM BEACH COUNTY BENCH MARK "M-315"
FLOOD ZONE: X
COMMUNITY PANEL NO.: 12502
MAP NO.: 209600833F
MAP DATE: OCTOBER 3, 2017

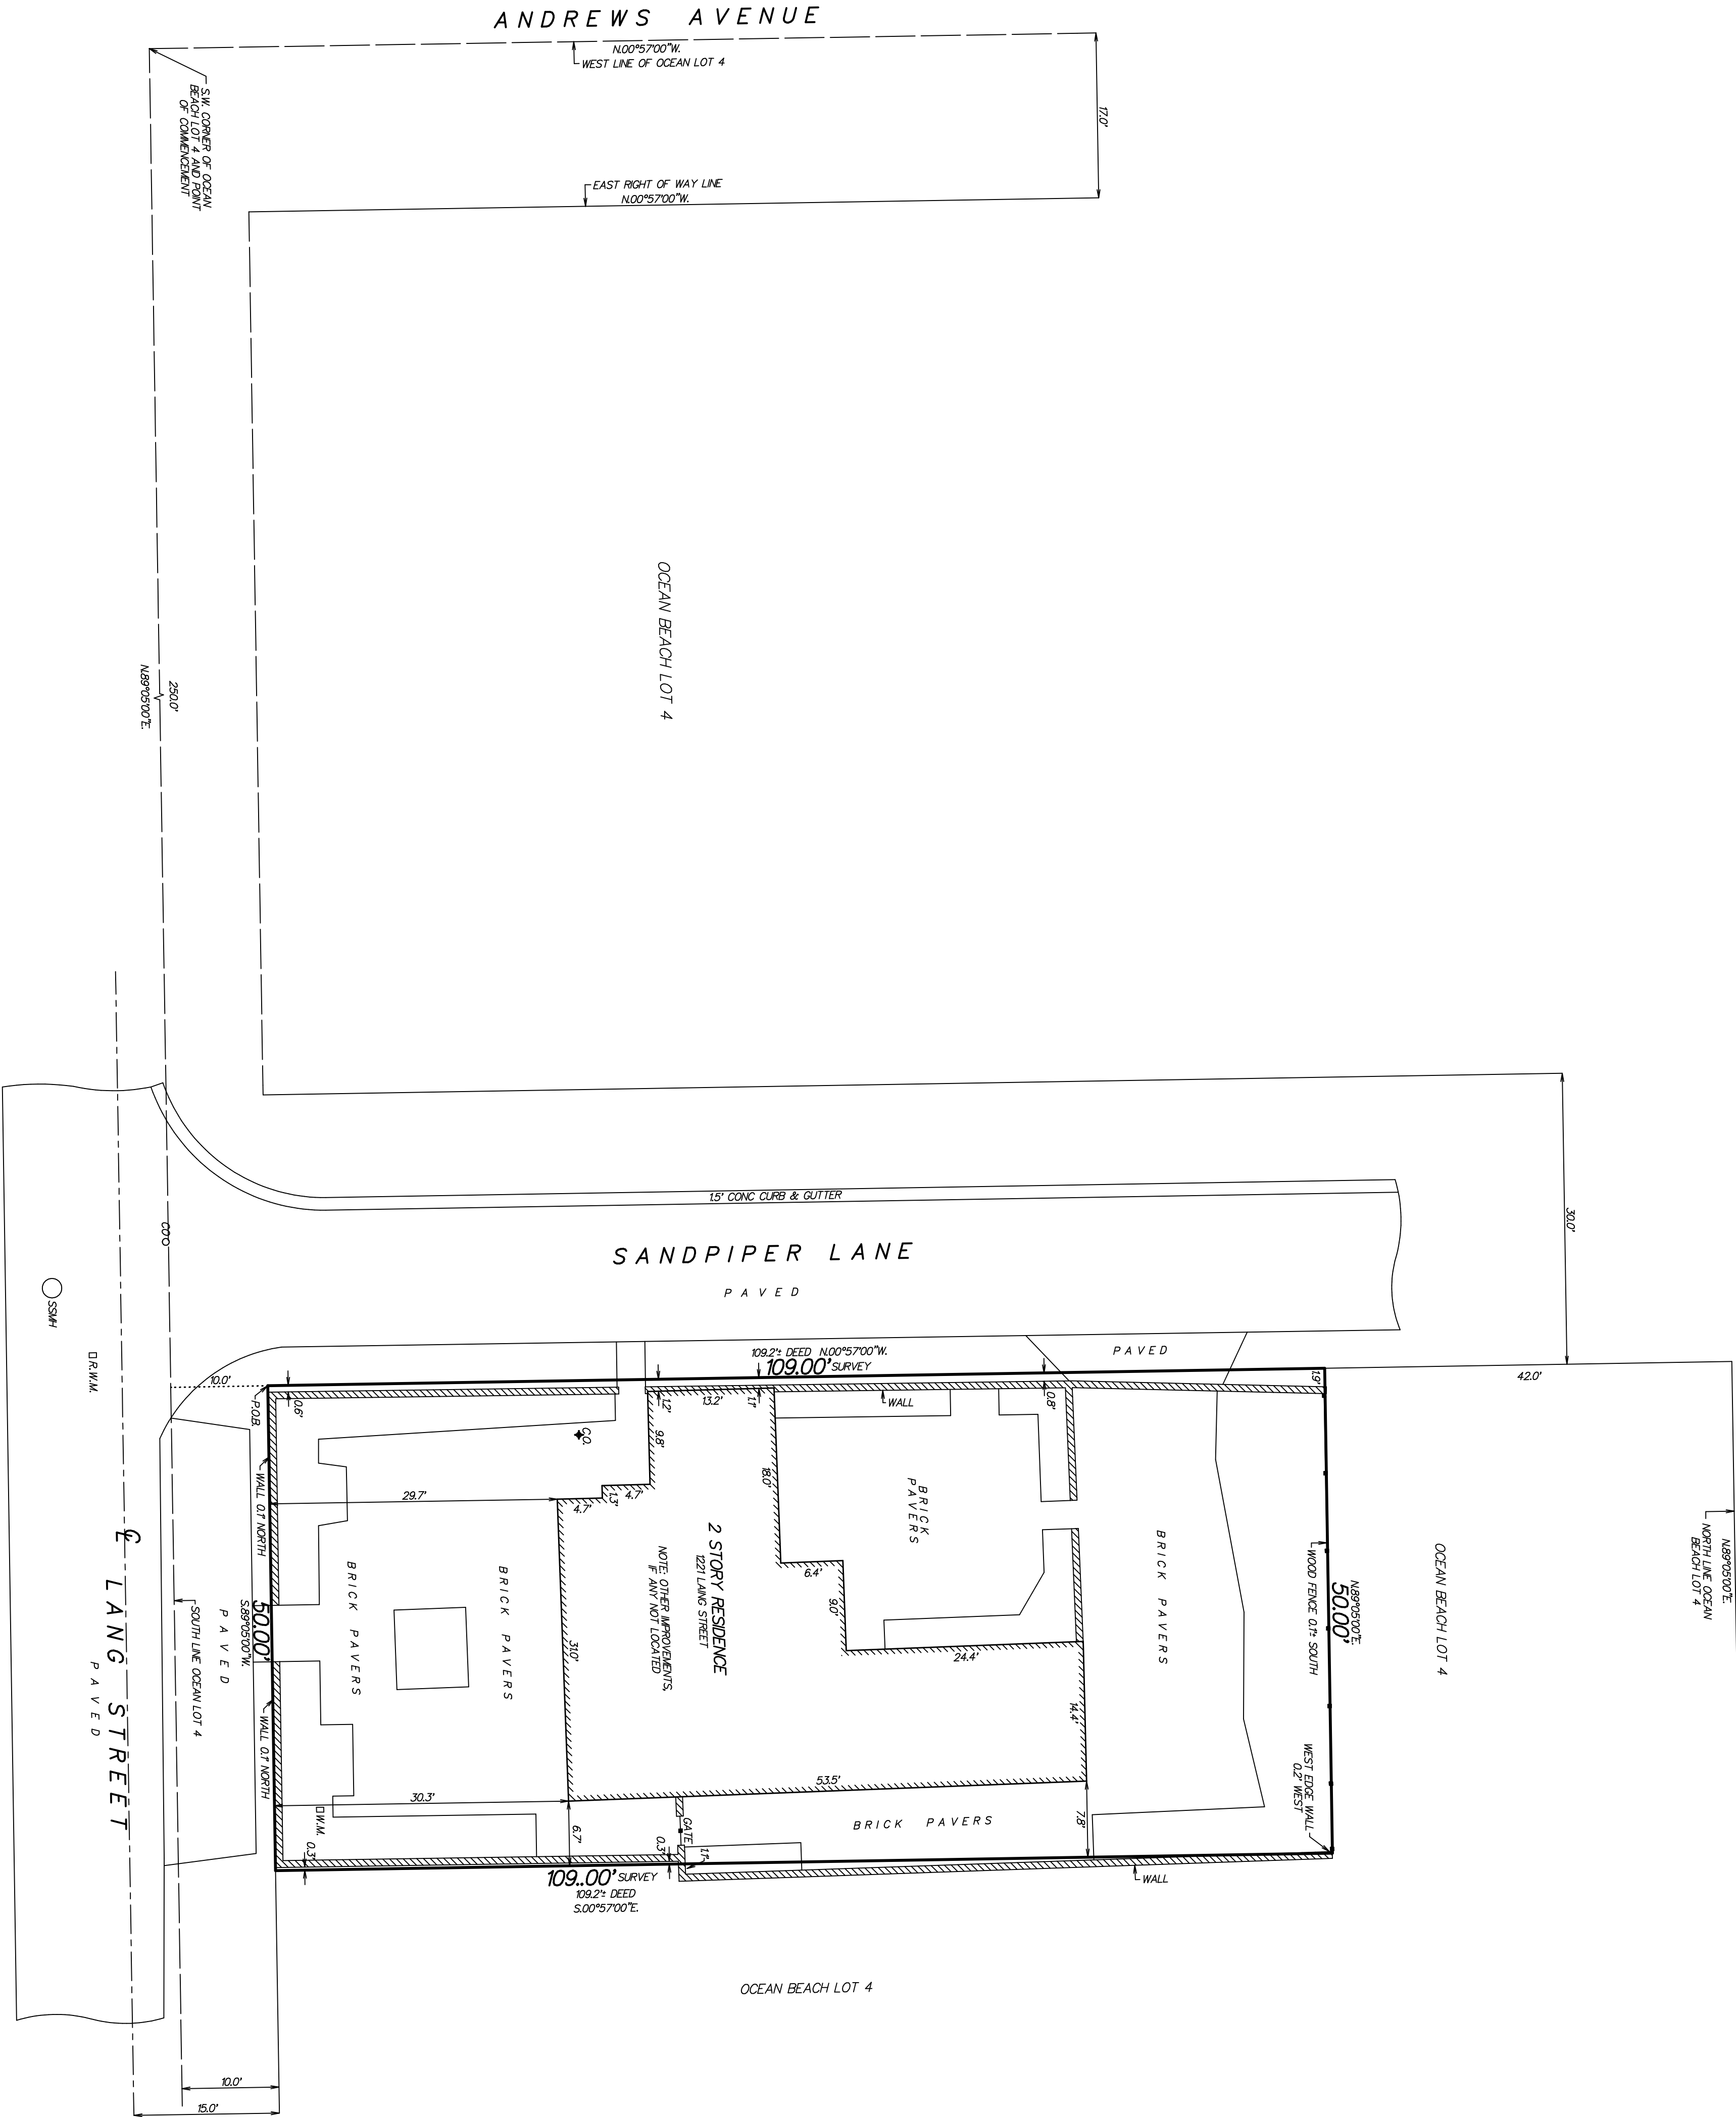

MAP OF BOUNDARY SURVEY
SITE ADDRESS: 1221 LANG STREET
DELRAY BEACH, FLORIDA 33483
PARCEL ID. #: 12-43-46-A8-004-0080

I HEREBY CERTIFY THAT THIS SURVEY WAS MADE UNDER MY RESPONSIBLE CHARGE AND MEETS THE MINIMUM STANDARDS OF PRACTICE AS SET FORTH BY THE FLORIDA ADMINISTRATIVE CODE, PURSUANT TO SECTION 472.027, FLORIDA STATUTES.

Paul D. Engle
PAUL D. ENGLE
SURVEYOR & MAPPER #5708

O'BRIEN, SUTER & O'BRIEN, INC.

LAND SURVEYORS

CERTIFICATE OF AUTHORIZATION #18331
SUPERVISOR AND REGISTERED PROFESSIONAL ENGINEER
985 N.W. 17TH AVENUE, SUITE 100
(561) 276-4901 / 132-3279 FAX 276-2390

DATE OF SURVEY: AUGUST 4, 2020
FIELD BOOK: D222
SCALE: 1" = 10'
SHEET NO.: 20-320b