

ELECTRONIC SIGNATURE REPORT

PROJECT NAME: Delray Swan

JOB NUMBER: 21-141

1. Autoturn Analysis

DOCUMENT NAME:

1

OF SHEETS

90 04 84 7D EA 8C 96 47 12 D0 A9 E4 DB D4 12 0B C8 C3 63 D2

SHA CODE

2. N/A

DOCUMENT NAME:

OF SHEETS


SHA CODE

3. N/A

DOCUMENT NAME:

OF SHEETS

SHA CODE

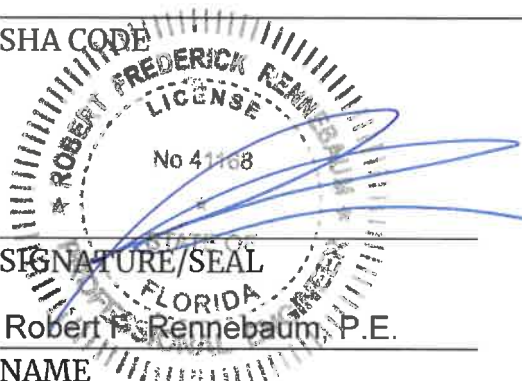

SIGNATURE/SEAL
Robert P. Rennebaum, P.E.
NAME

41168


LICENSE NUMBER

10/27/2023



DATE

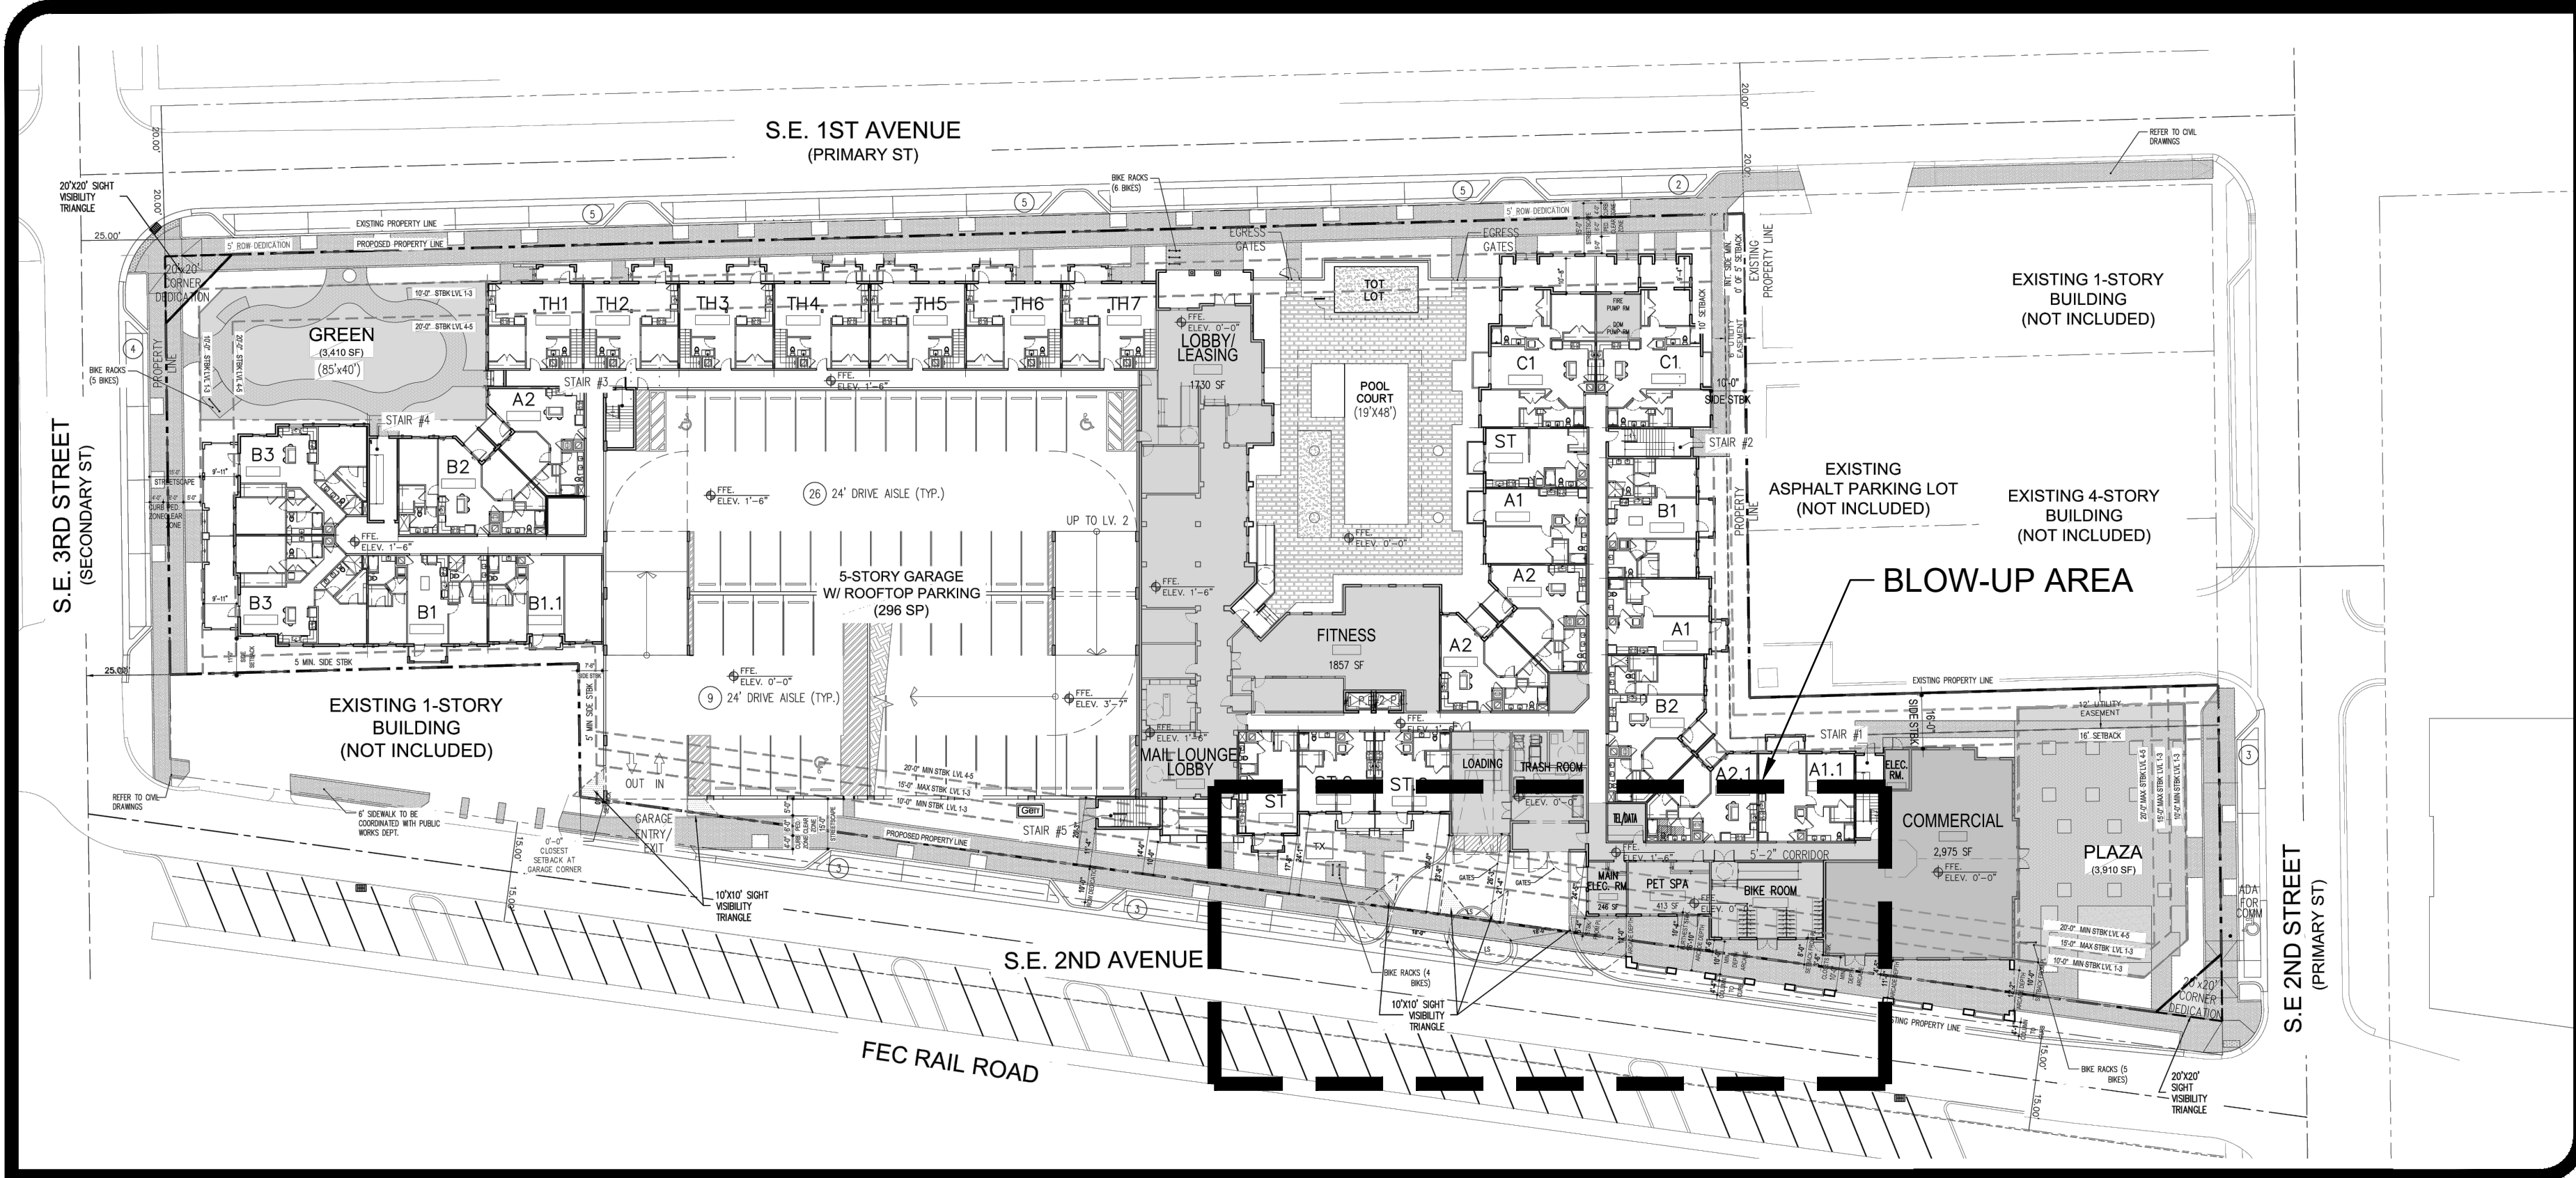

MASTER VIEW
SCALE 1"=40'

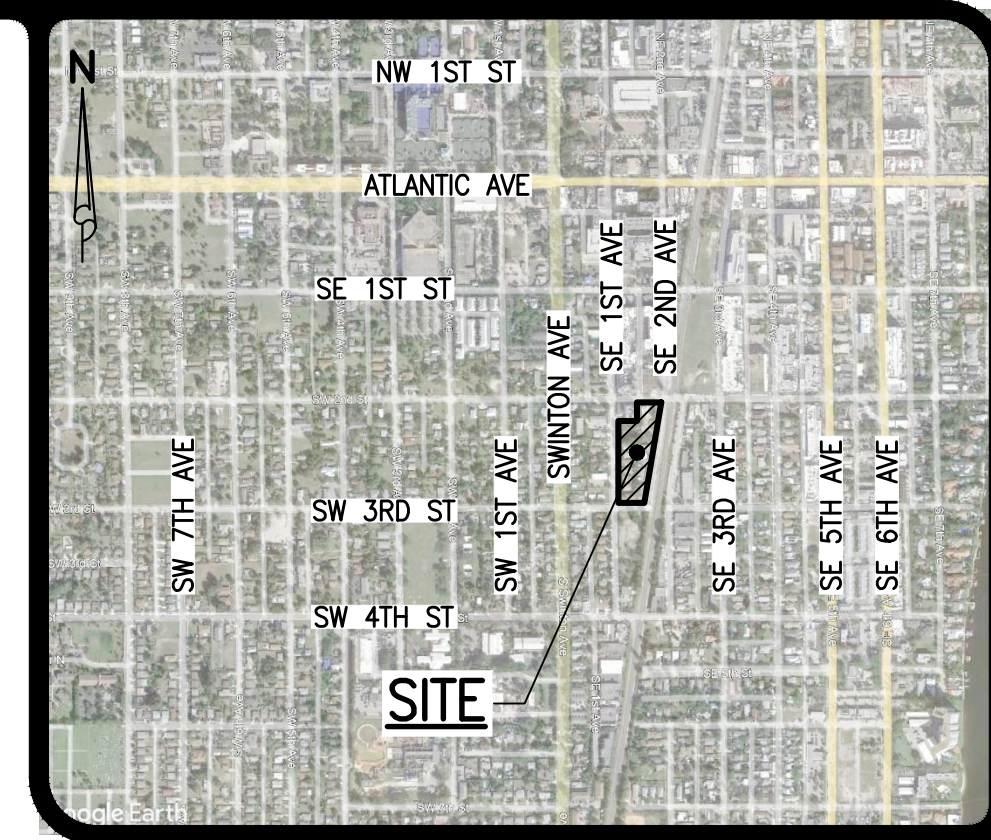


LOCATION MAP
NOT TO SCALE

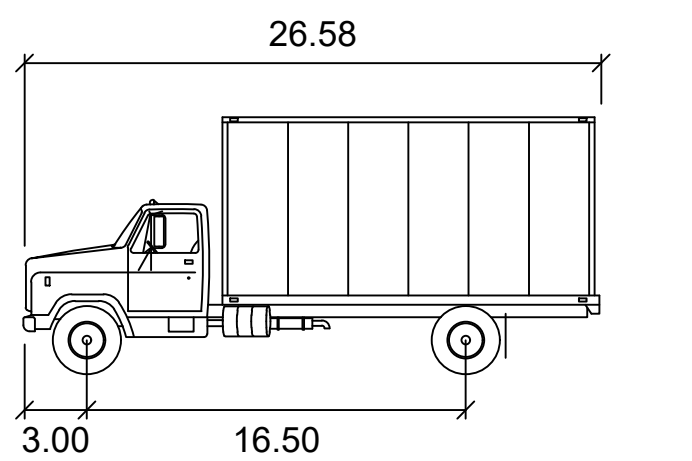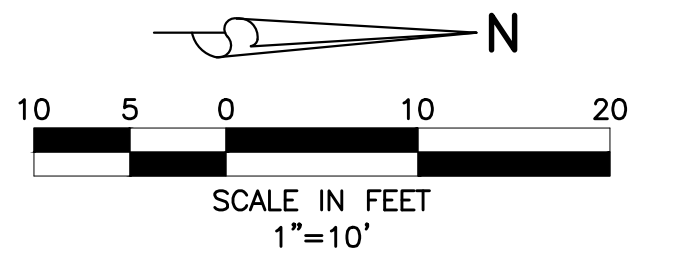

26' Truck

	feet
Width	: 7.67
Track	: 7.67
Lock to Lock Time	: 6.0
Steering Angle	: 31.8

RED = VEHICLE BODY
BLUE = FRONT TIRE PATH
GREEN = REAR TIRE PATH

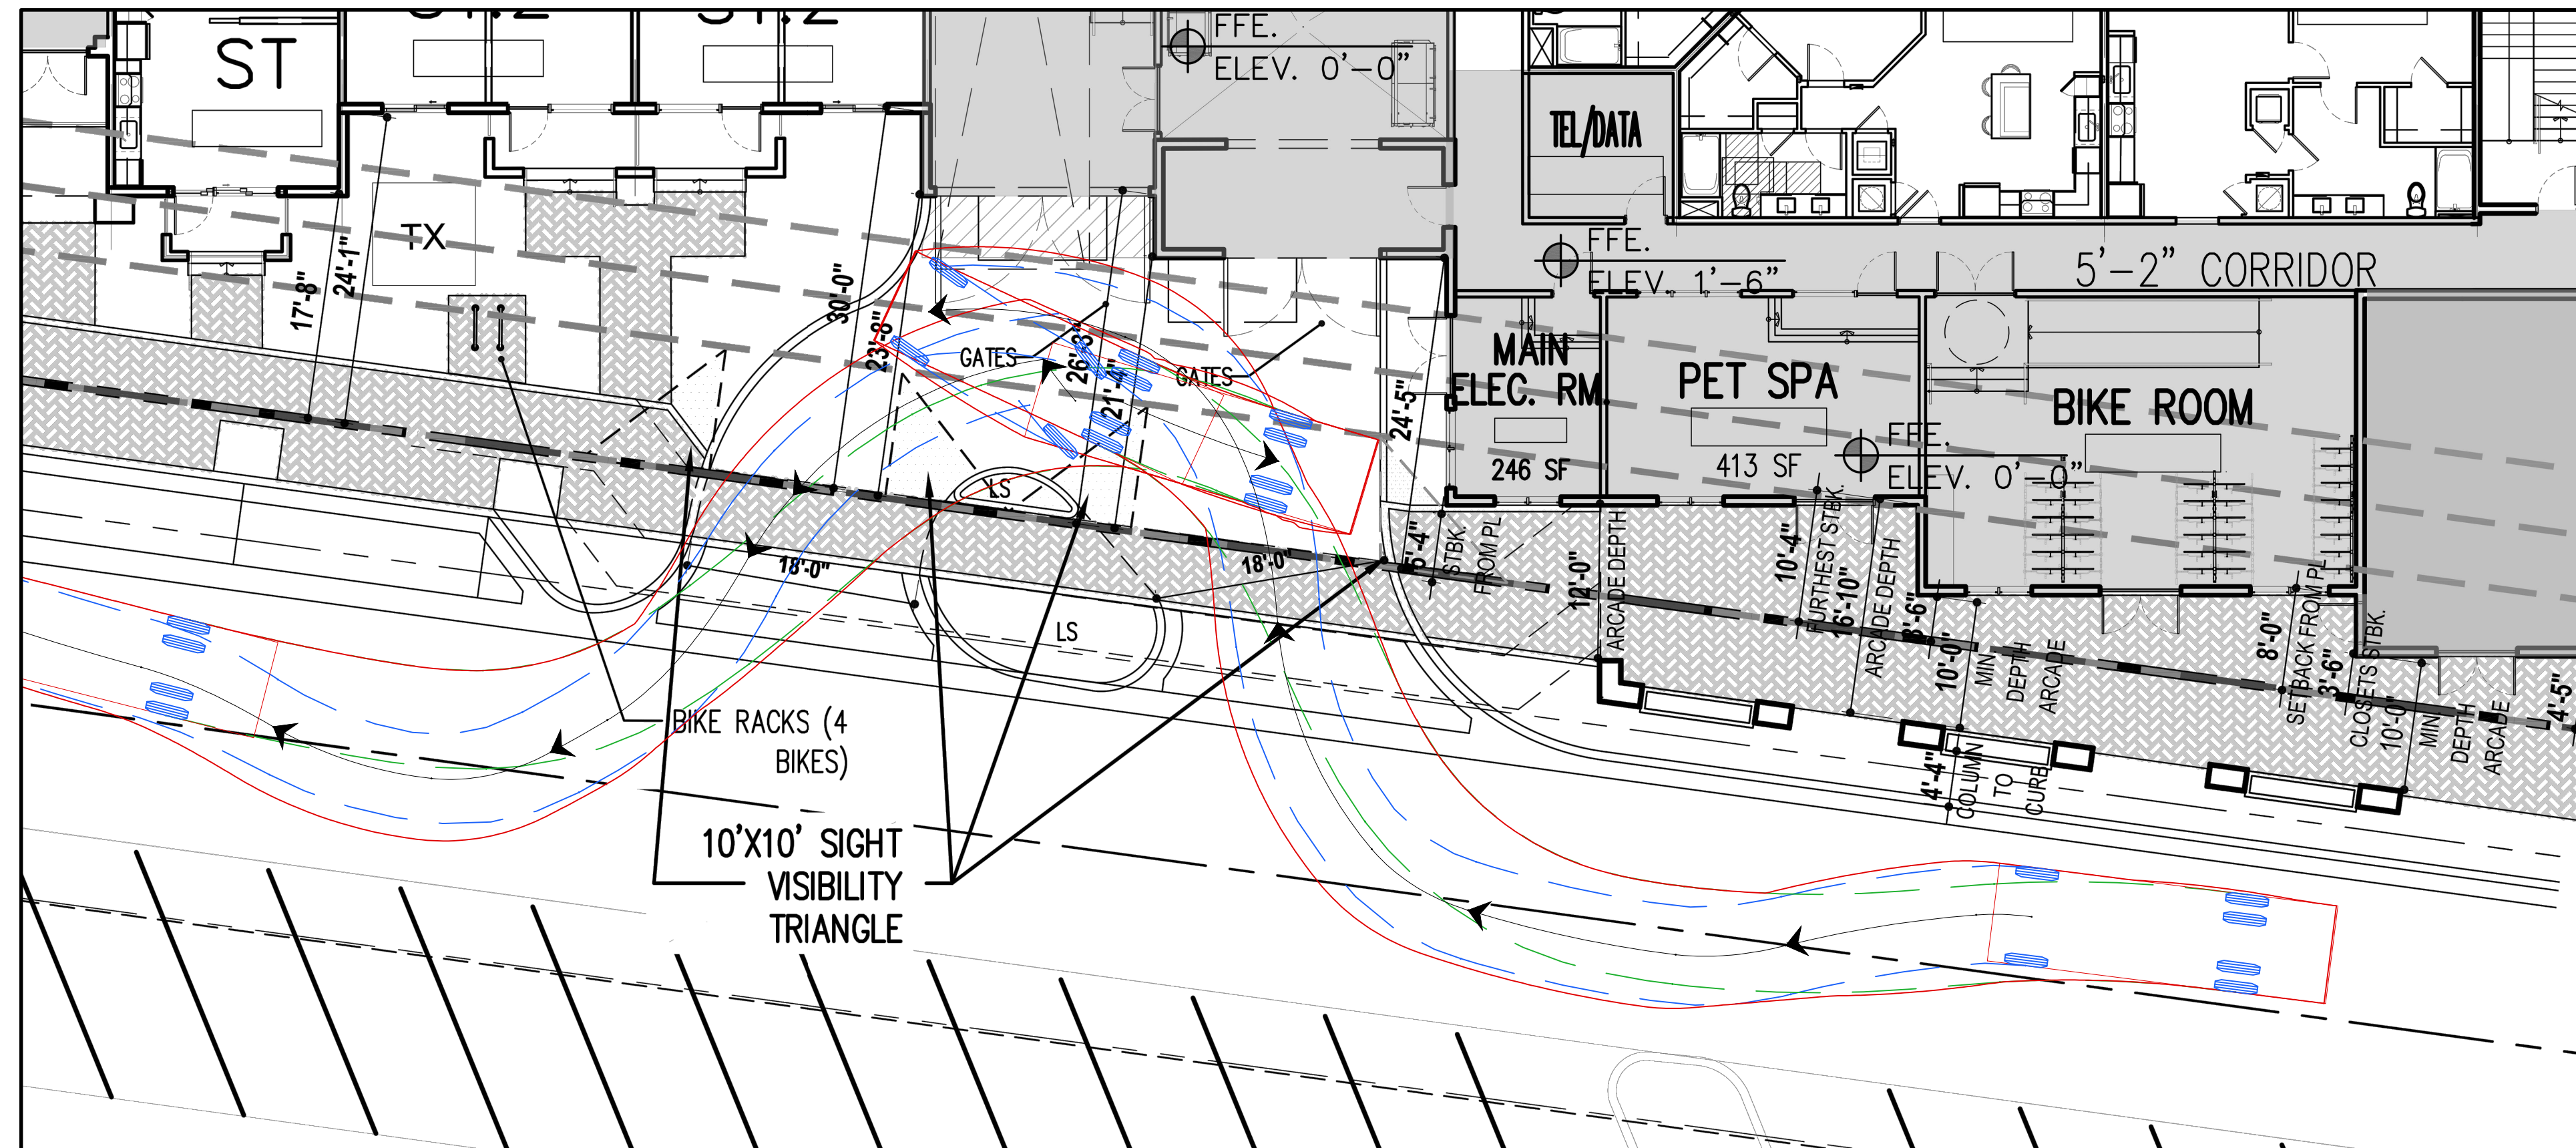

26' TRUCK
SCALE 1"=10'

ROBERT F. RENNEBAUM, P.E., STATE OF FLORIDA,
PROFESSIONAL ENGINEER, LICENSE NO. 41168

THIS ITEM HAS BEEN ELECTRONICALLY SIGNED AND
SEALED BY ROBERT F. RENNEBAUM, P.E. ON
10/27/2023 USING A SHA-1 AUTHENTICATION CODE.

PRINTED COPIES OF THIS DOCUMENT ARE NOT
CONSIDERED SIGNED AND SEALED AND THE SHA-1
AUTHENTICATION CODE MUST BE VERIFIED ON ANY
ELECTRONIC COPIES.

REVISIONS	
DESIGN K.D.	DRAWN D.B.
CHECKED	APPROVED
DATE	

2581 Metrocentre Blvd West, Ste 3 | West Palm Beach, FL 33407
Authorization # 3452 | 561.478.7848

DESIGN K.D.	DRAWN D.B.	CHECKED	APPROVED	DATE
----------------	---------------	---------	----------	------

DELRAY SWAN
SECTION 16, TOWNSHIP 46S., RANGE 43E.
CITY OF DELRAY BEACH, FLORIDA
AUTOTURN ANALYSIS

JOB NO. 21-141	DRAWING NO. 21141AT01	SHEET 1 OF 1
-------------------	--------------------------	-----------------