






LOCATION MAP
NOT TO SCALE

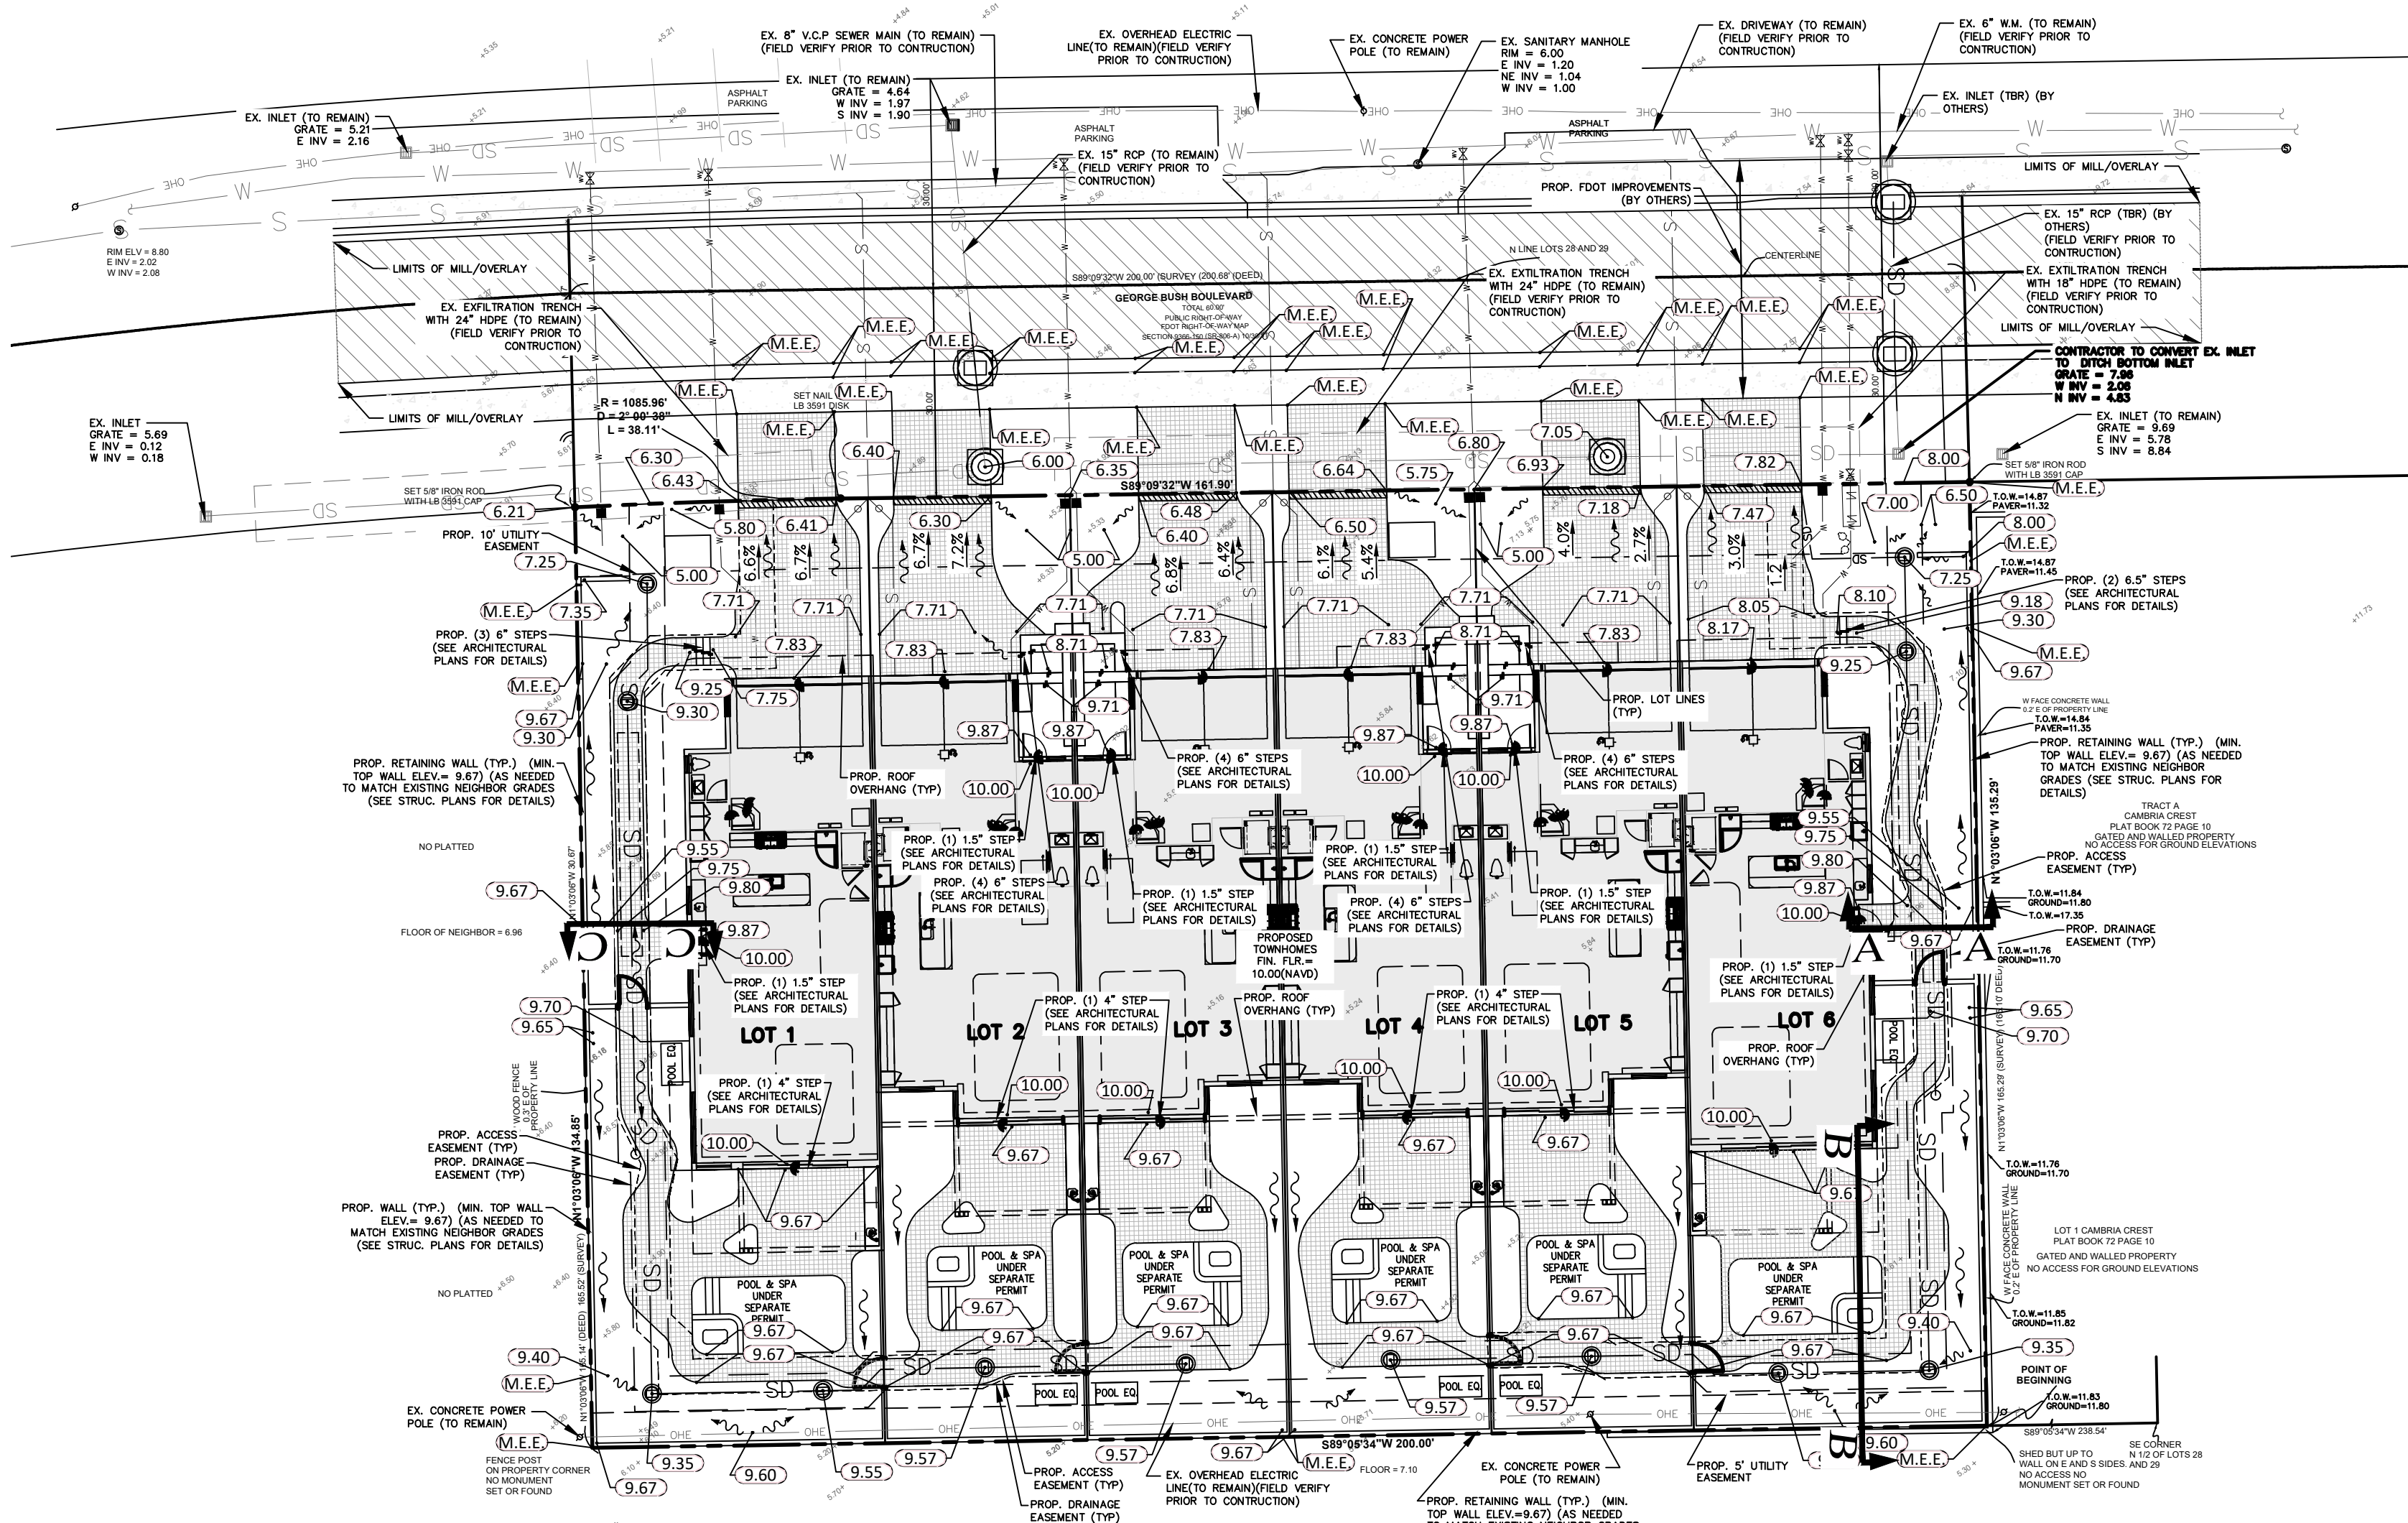


NOTE:
ELEVATION ARE SHOWN IN NAVD
CONVERSION NAVD+1.54 = NGVD

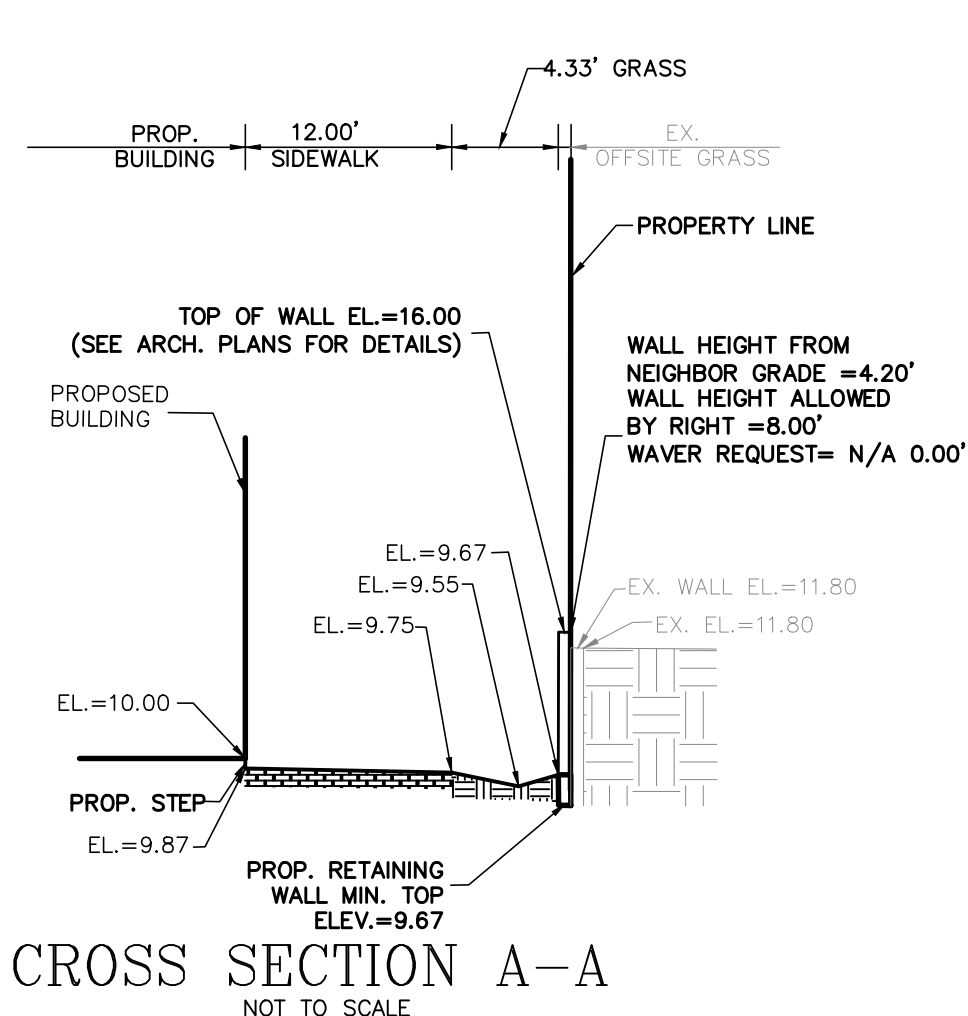


CROSS SECTION A-A
NOT TO SCALE

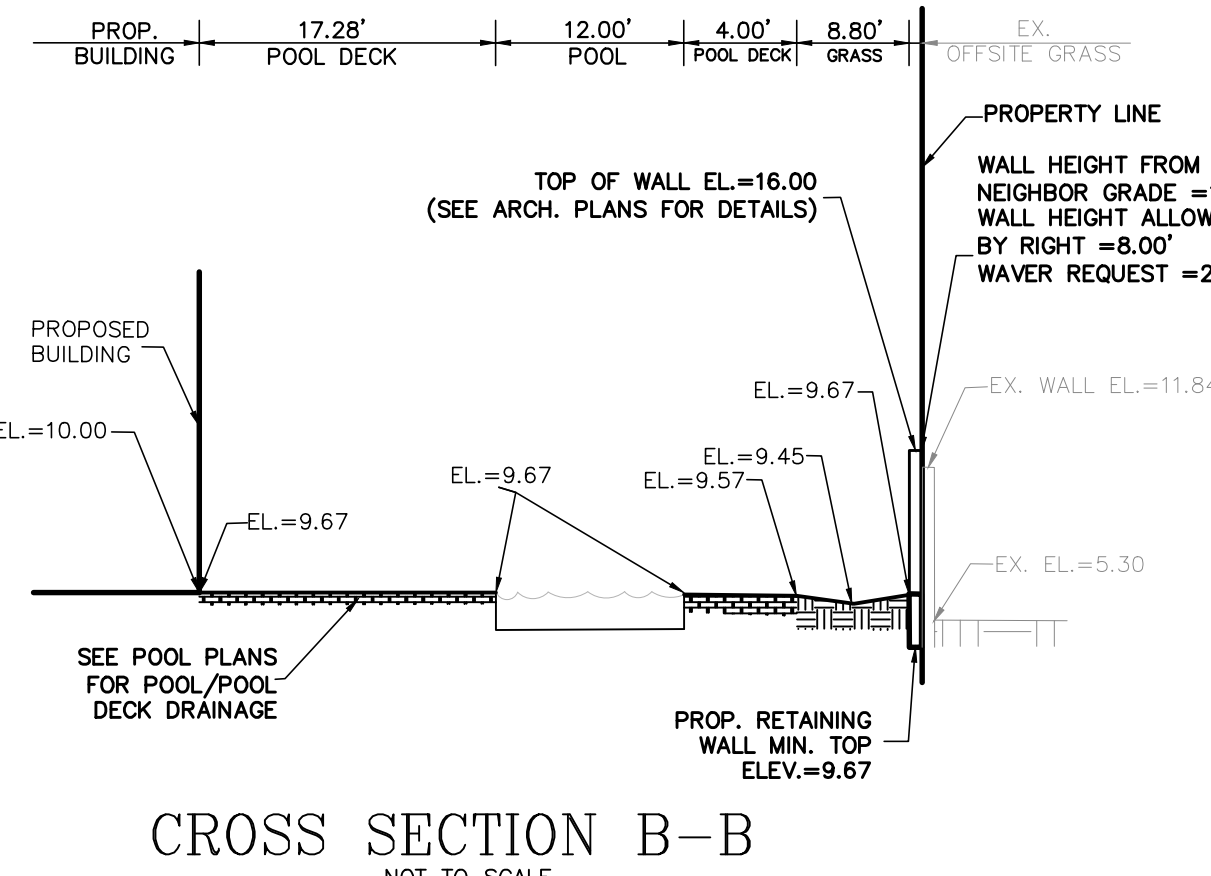

CROSS SECTION B-B
NOT TO SCALE

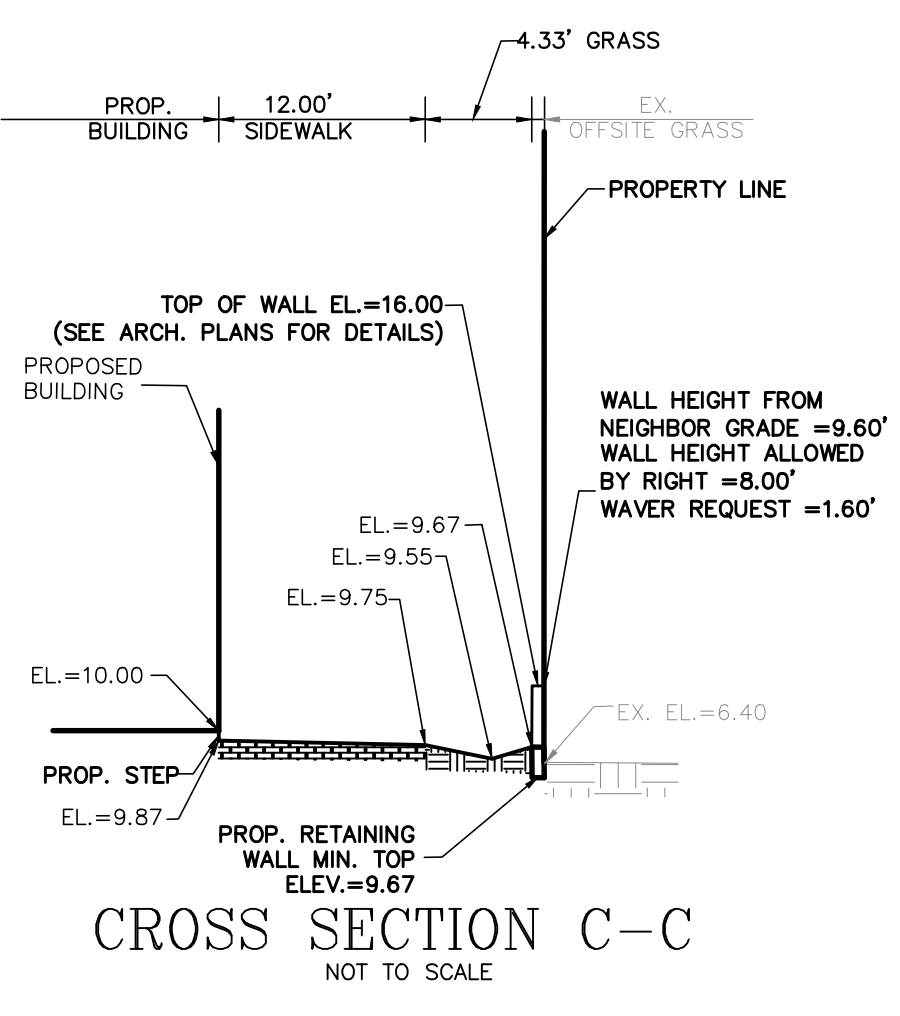

CROSS SECTION C-C
NOT TO SCALE

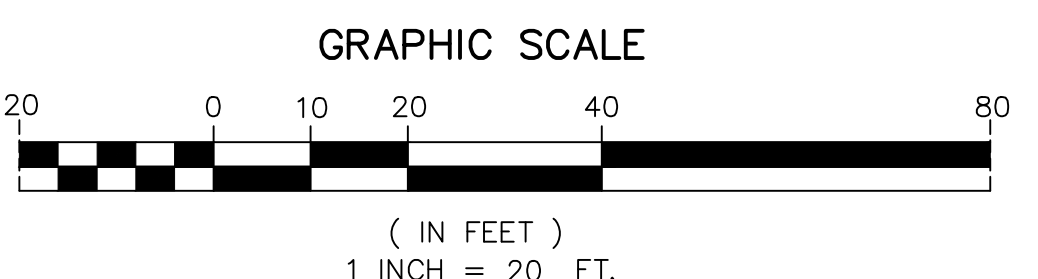

DATE	03/01/24	BY	JRH
REV	PER CITY COMMENTS	DATE	
REVISIONS			
FILE NAME	9356.dwg		

CAULFIELD & WHEELER, INC.
CIVIL ENGINEERING
LANDSCAPE ARCHITECTURE - SURVEYING
7900 GRADES ROAD - SUITE 100
BOCA RATON, FLORIDA 33434
PHONE (561) 392-1991 / FAX (561) 750-1452

1236 GEORGE BUSH BOULEVARD
PROPOSED TOWNHOMES
PROPOSED CROSS-SECTIONS EXHIBIT
DELRAY BEACH, FL

DATE	02/12/24
DRAWN BY	JRH
F.B./ PG.	----
SCALE	1"=20'

MATTHEW V. KAHN
PROFESSIONAL ENGINEER
LICENSE NO. 82227
STATE OF FLORIDA
- FOR THE FIRM -
DATE

JOB # 9356
SHT.NO.
EX-1
OF 1 SHEETS