



CLAUDINE ALEXANDER, PROFESSIONAL ENGINEER, STATE OF FLORIDA, LICENSE NO. 53822

THIS PLAN SHEET HAS BEEN DIGITALLY SIGNED AND SEALED BY:  
CLAUDINE ALEXANDER, P.E. ON 02-12-2024.


PRINTED COPIES OF THIS DOCUMENT ARE NOT CONSIDERED SIGNED AND SEALED AND  
THE SIGNATURE MUST BE VERIFIED ON ANY ELECTRONIC COPIES.

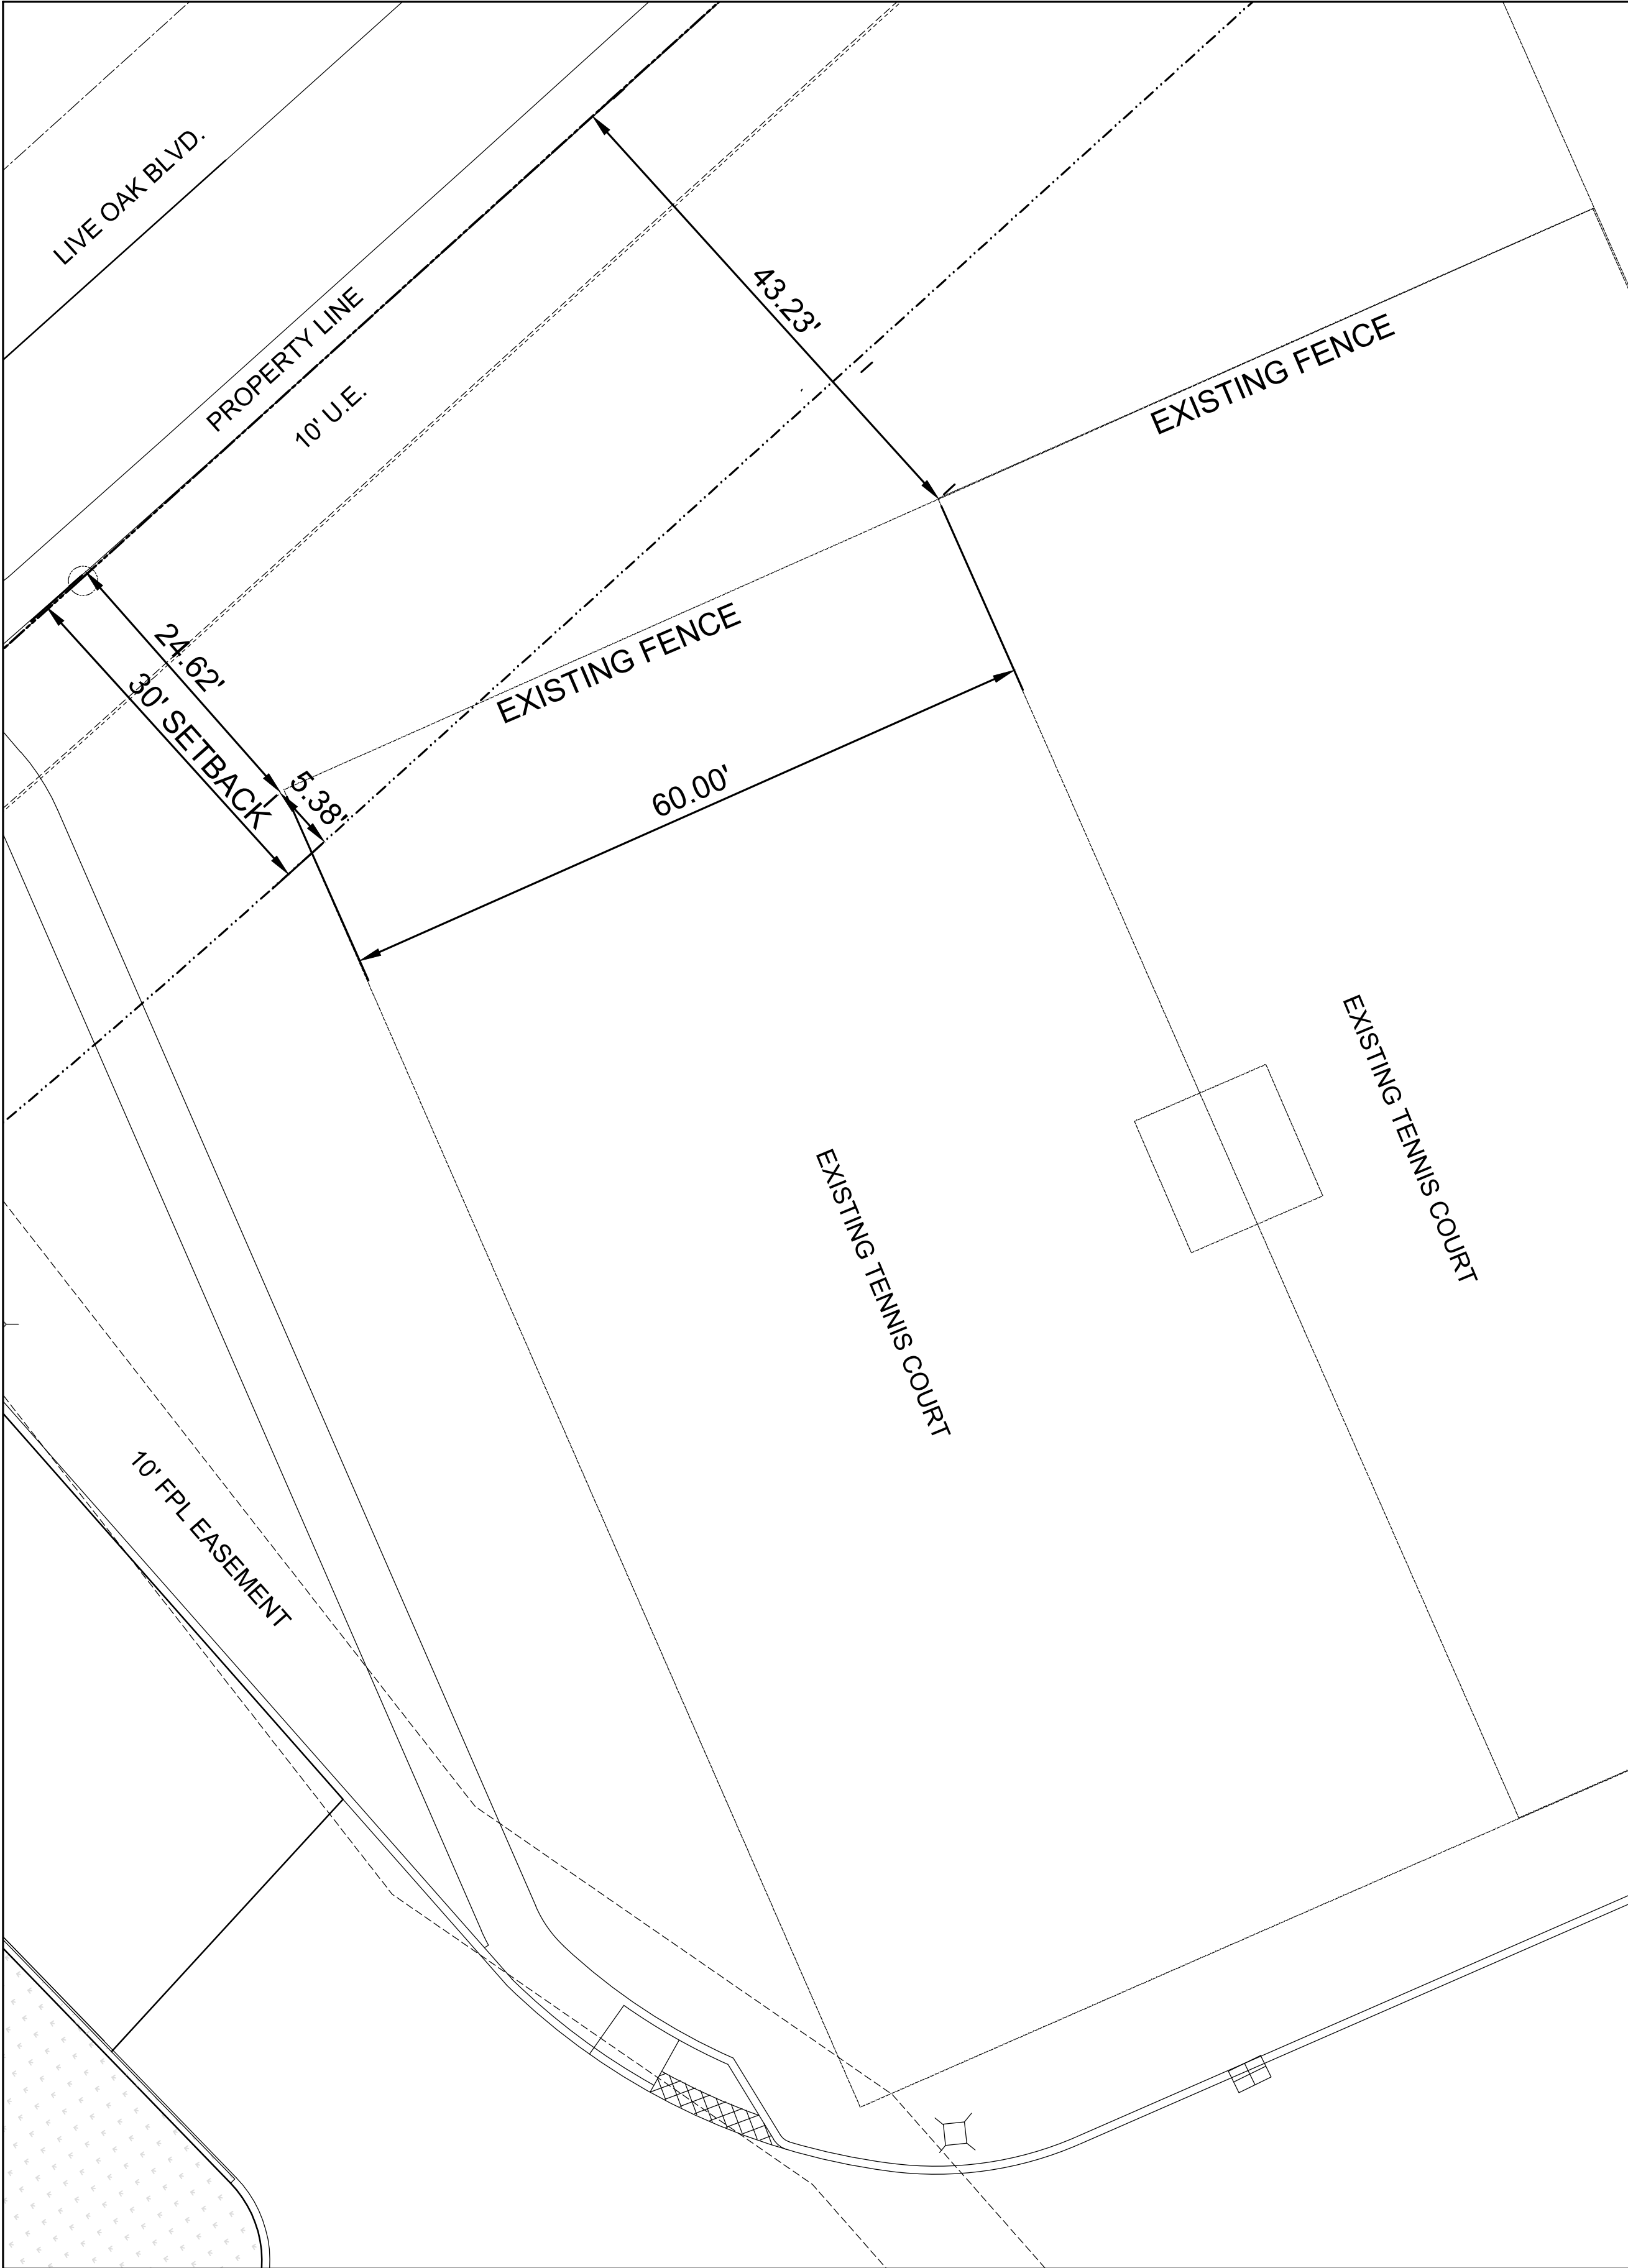

2022 APPROVED SITE PLAN

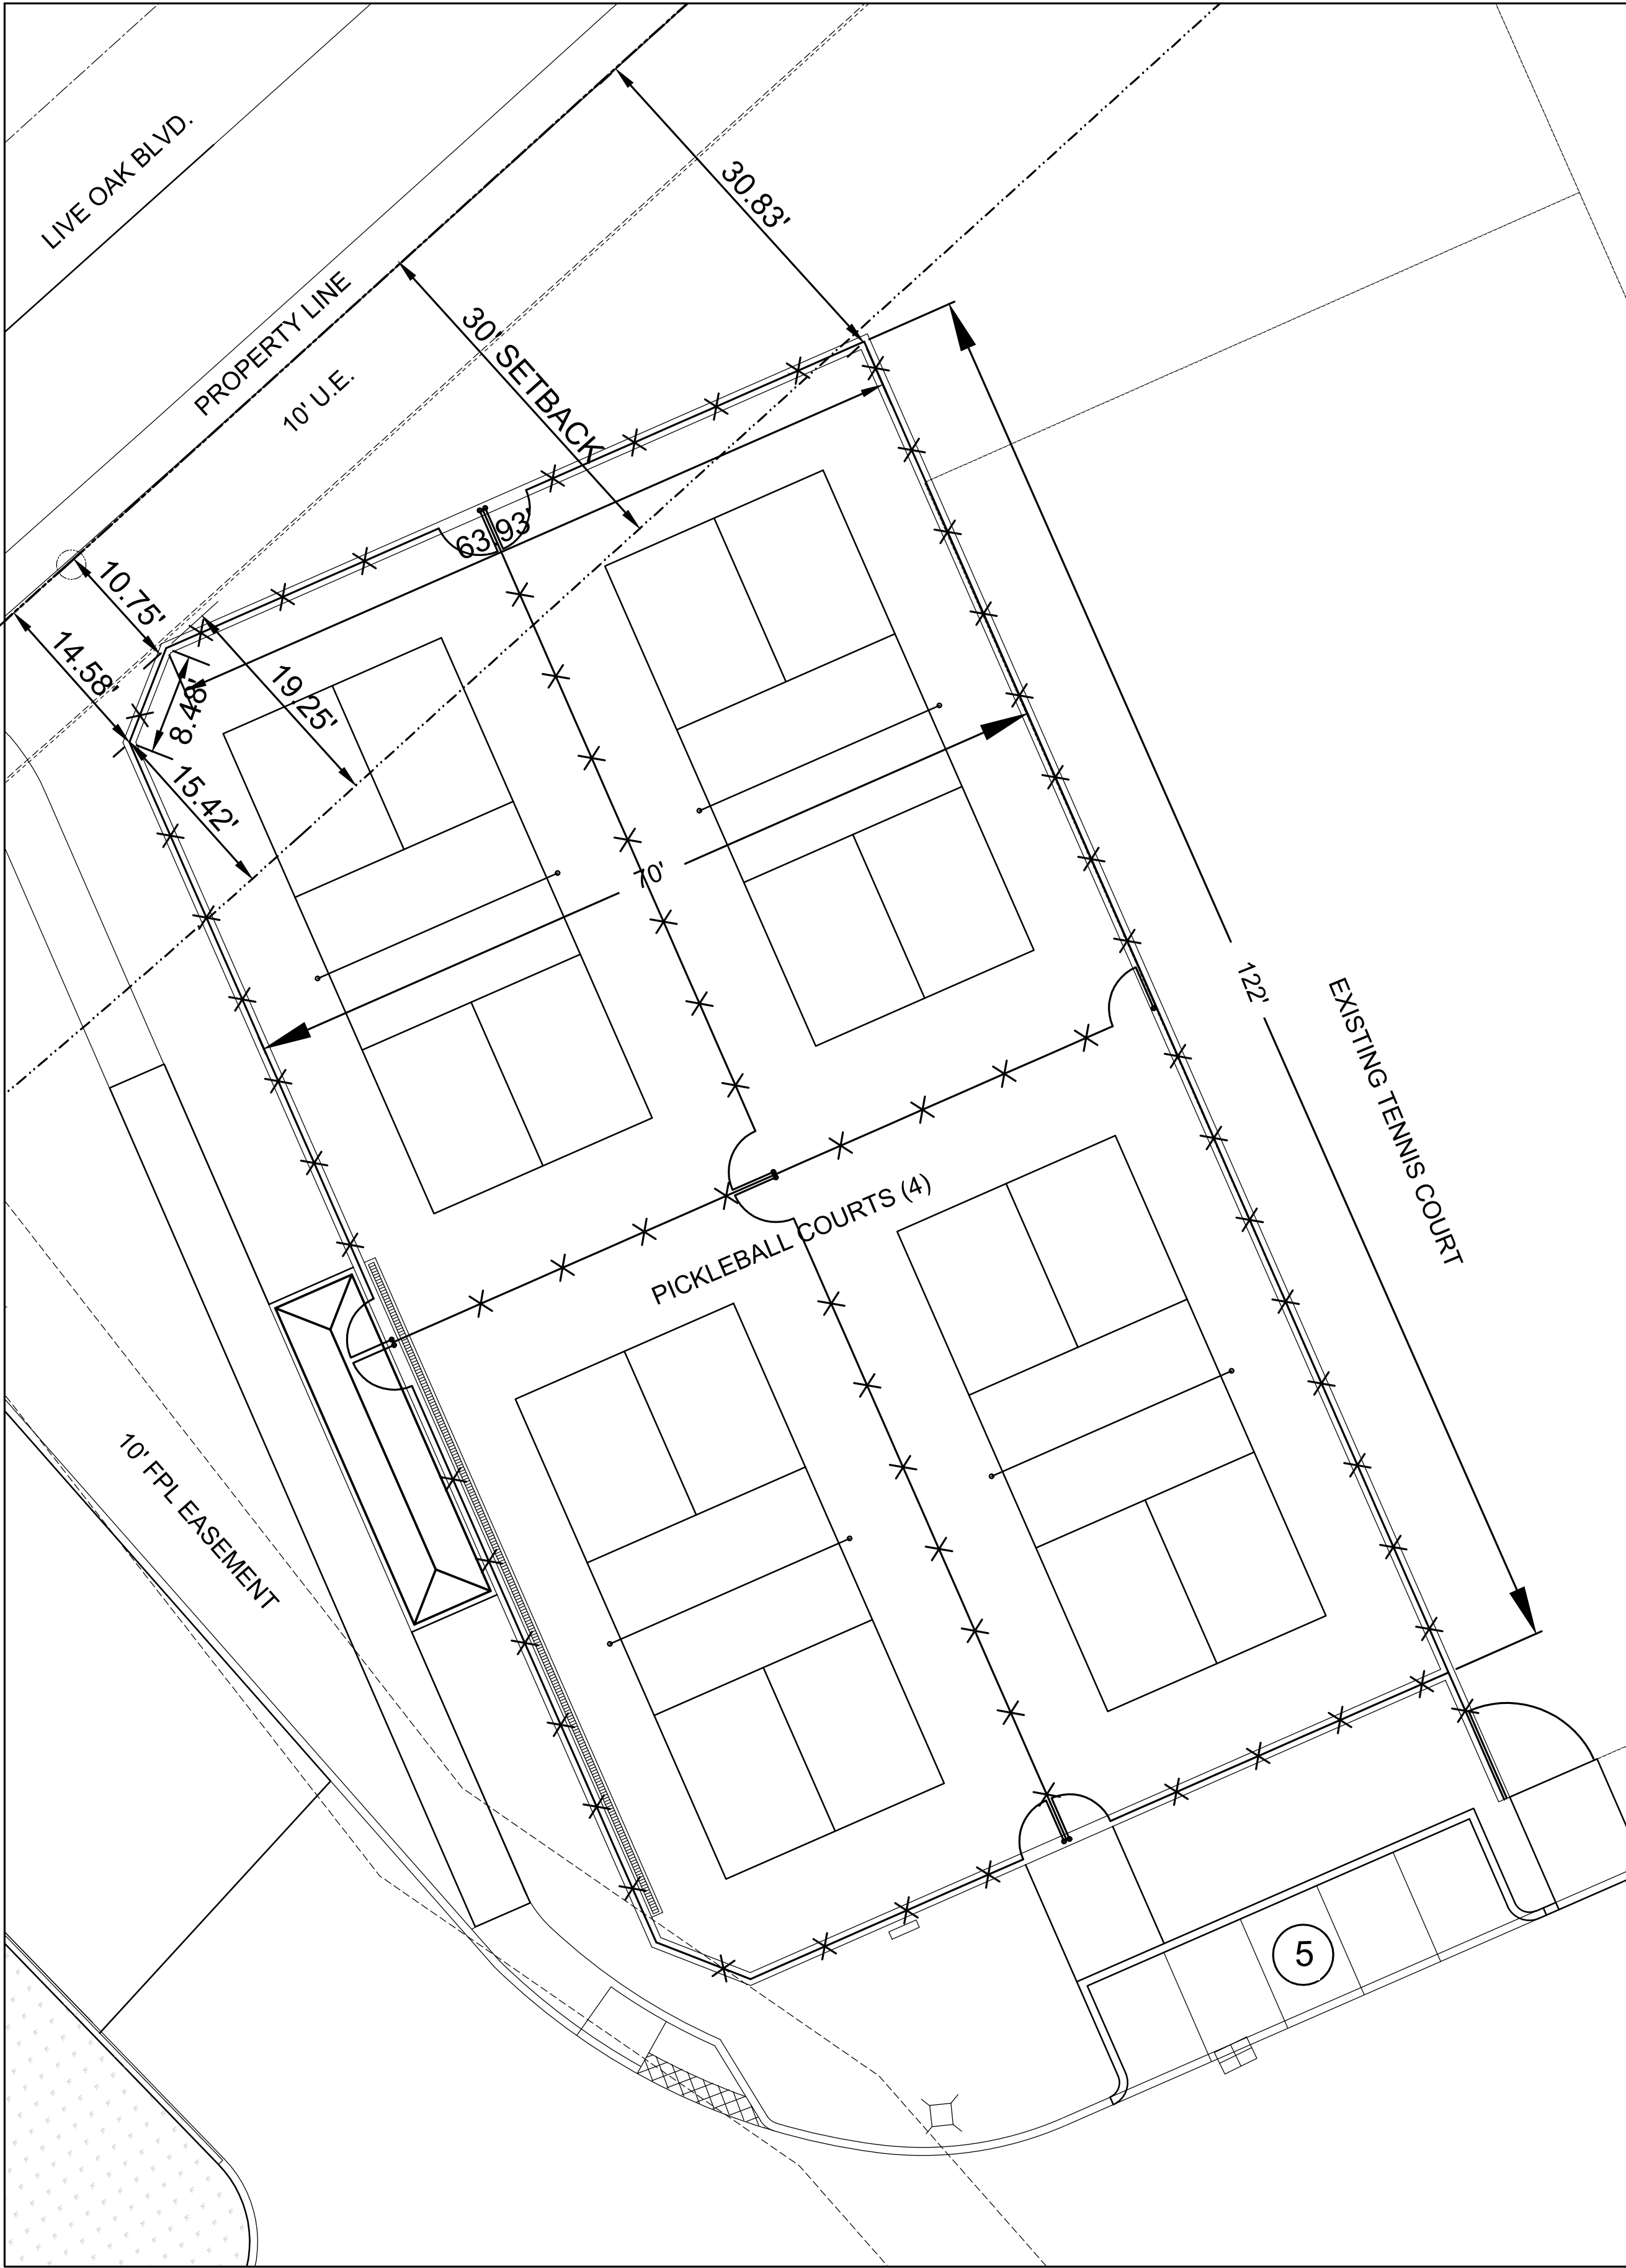

2023 APPROVED SITE PLAN

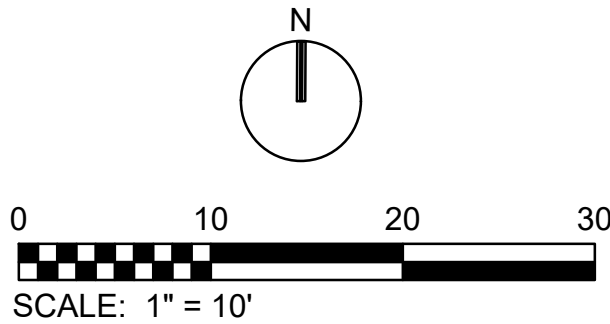

CAPE JUPITER, LLC		208 BARBADOS DRIVE JUPITER, FLORIDA 33458 PHONE: (561) 329-1514 EMAIL: CAPELLC@OUTLOOK.COM CERTIFICATE OF AUTHORIZATION: 30993	
Planning and Entitlements		CONSULTING SERVICES	
02/12/2024 - WAIVER		WAIVER OF FENCE ALONG LIVE OAK B.V.D. DELAIRE COUNTRY CLUB RENOVATIONS 4645 WHITE CEDAR LANE, DELRAY BEACH, FL	
DATE		FEBRUARY 2024	
DWG		EXH1	
NO.		DATE	
REVISION			