


GRAPHIC SCALE IN FEET
SCALE: 1" = 40'

LEGEND


- BACK FLOW PREVENTOR VALVE
- BOLLARD (UNLESS NOTED)
- CATCH BASIN
- CLEAN OUT
- CONCRETE LIGHT POLE
- DOUBLE DETECTOR CHECK VALVE
- DRAINAGE MANHOLE
- ELECTRIC METER
- EXISTING ELEVATION
- FIRE HYDRANT
- GUY ANCHOR
- HANDICAP PARKING
- IRRIGATION CONTROL
- LANDSCAPE LIGHT (SPCL LIGHT)
- METAL LIGHT POLE
- NUMBER OF REGULAR PARKING
- OVERHEAD WIRES
- SANITARY MANHOLE
- SIAMSE CONNECTION
- SIGN (UNLESS NOTED)
- TELEPHONE MANHOLE
- TELEPHONE RISER
- TRAFFIC LIGHT SUPPORT POLE
- UNKNOWN MANHOLE
- WATER METER
- WELL
- WOOD UTILITY POLE

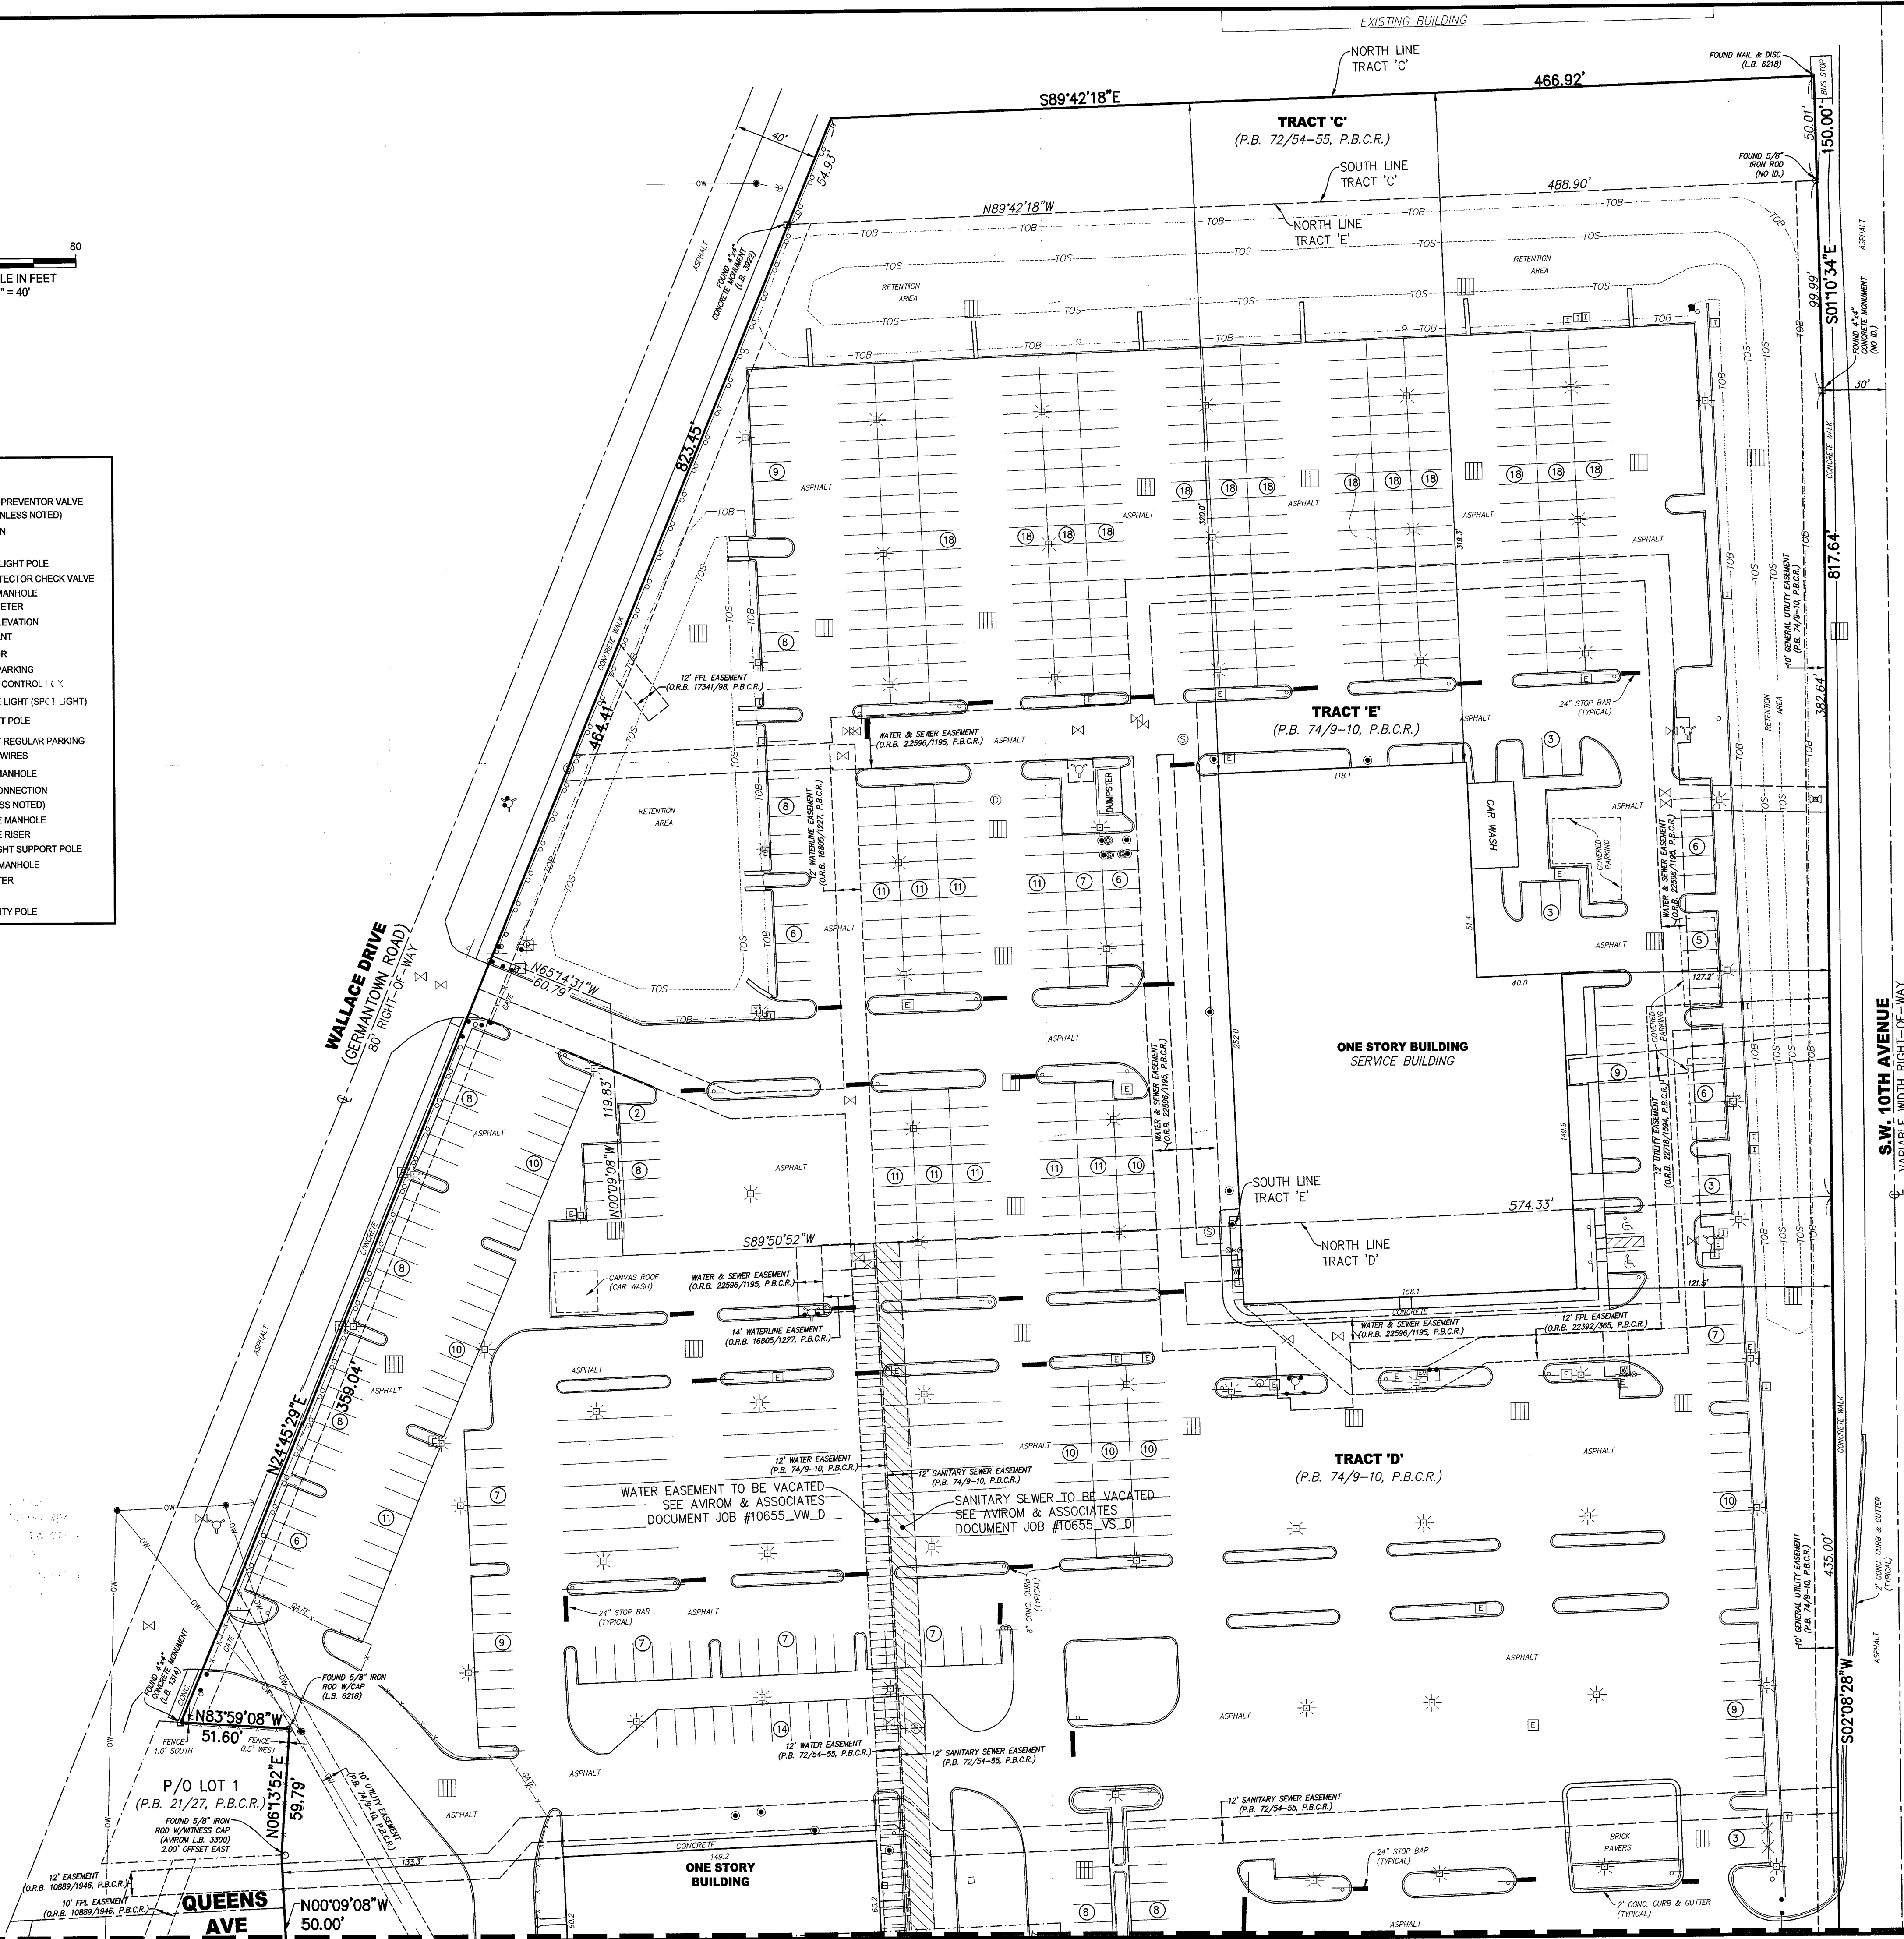

S.W. 10TH AVENUE
VARIABLE WIDTH RIGHT-OF-WAY

SEE SHEET 2 OF 2

AVIROM & ASSOCIATES, INC.
SURVEYING & MAPPING
50 S.W. 2nd AVENUE, SUITE 102
BOCA RATON, FLORIDA 33432
(561) 392-2584 / WWW.AVIROMSURVEY.COM
©2019 AVIROM & ASSOCIATES, INC. All rights reserved.
This sketch is the property of AVIROM & ASSOCIATES, INC.
and should not be reproduced or copied without written permission.

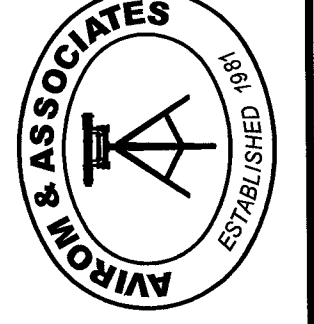

REVISIONS	DATE	BY	CKD	REVISIONS	DATE	BY	CKD
1. REVISIONS TO BE MADE	11/20/2019	W.A.E.	U.T.D.				

BOUNDARY SURVEY
BILL WALLACE NISSAN, TRACT 'C' WALLACE
FORD, WALLACE DODGE RPLAT & LOT 47, SANDS OYSEA
(P.B. 56, PG. 91, P.B.C.R.), (P.B. 72, PG. 54, P.B.C.R.),
(P.B. 74, PGS. 9-10, P.B.C.R.) & (P.B. 21, PG. 27, P.B.C.R.)
CITY OF DELRAY BEACH
PALM BEACH COUNTY, FLORIDA

SCALE: 1" = 40'
DATE: 06/10/2019
BY: W.R.E.
CHECKED: J.T.D.
F.B. 1930 PG. 13-14
SHEET: 1 OF 2
JOB #: 10655

