

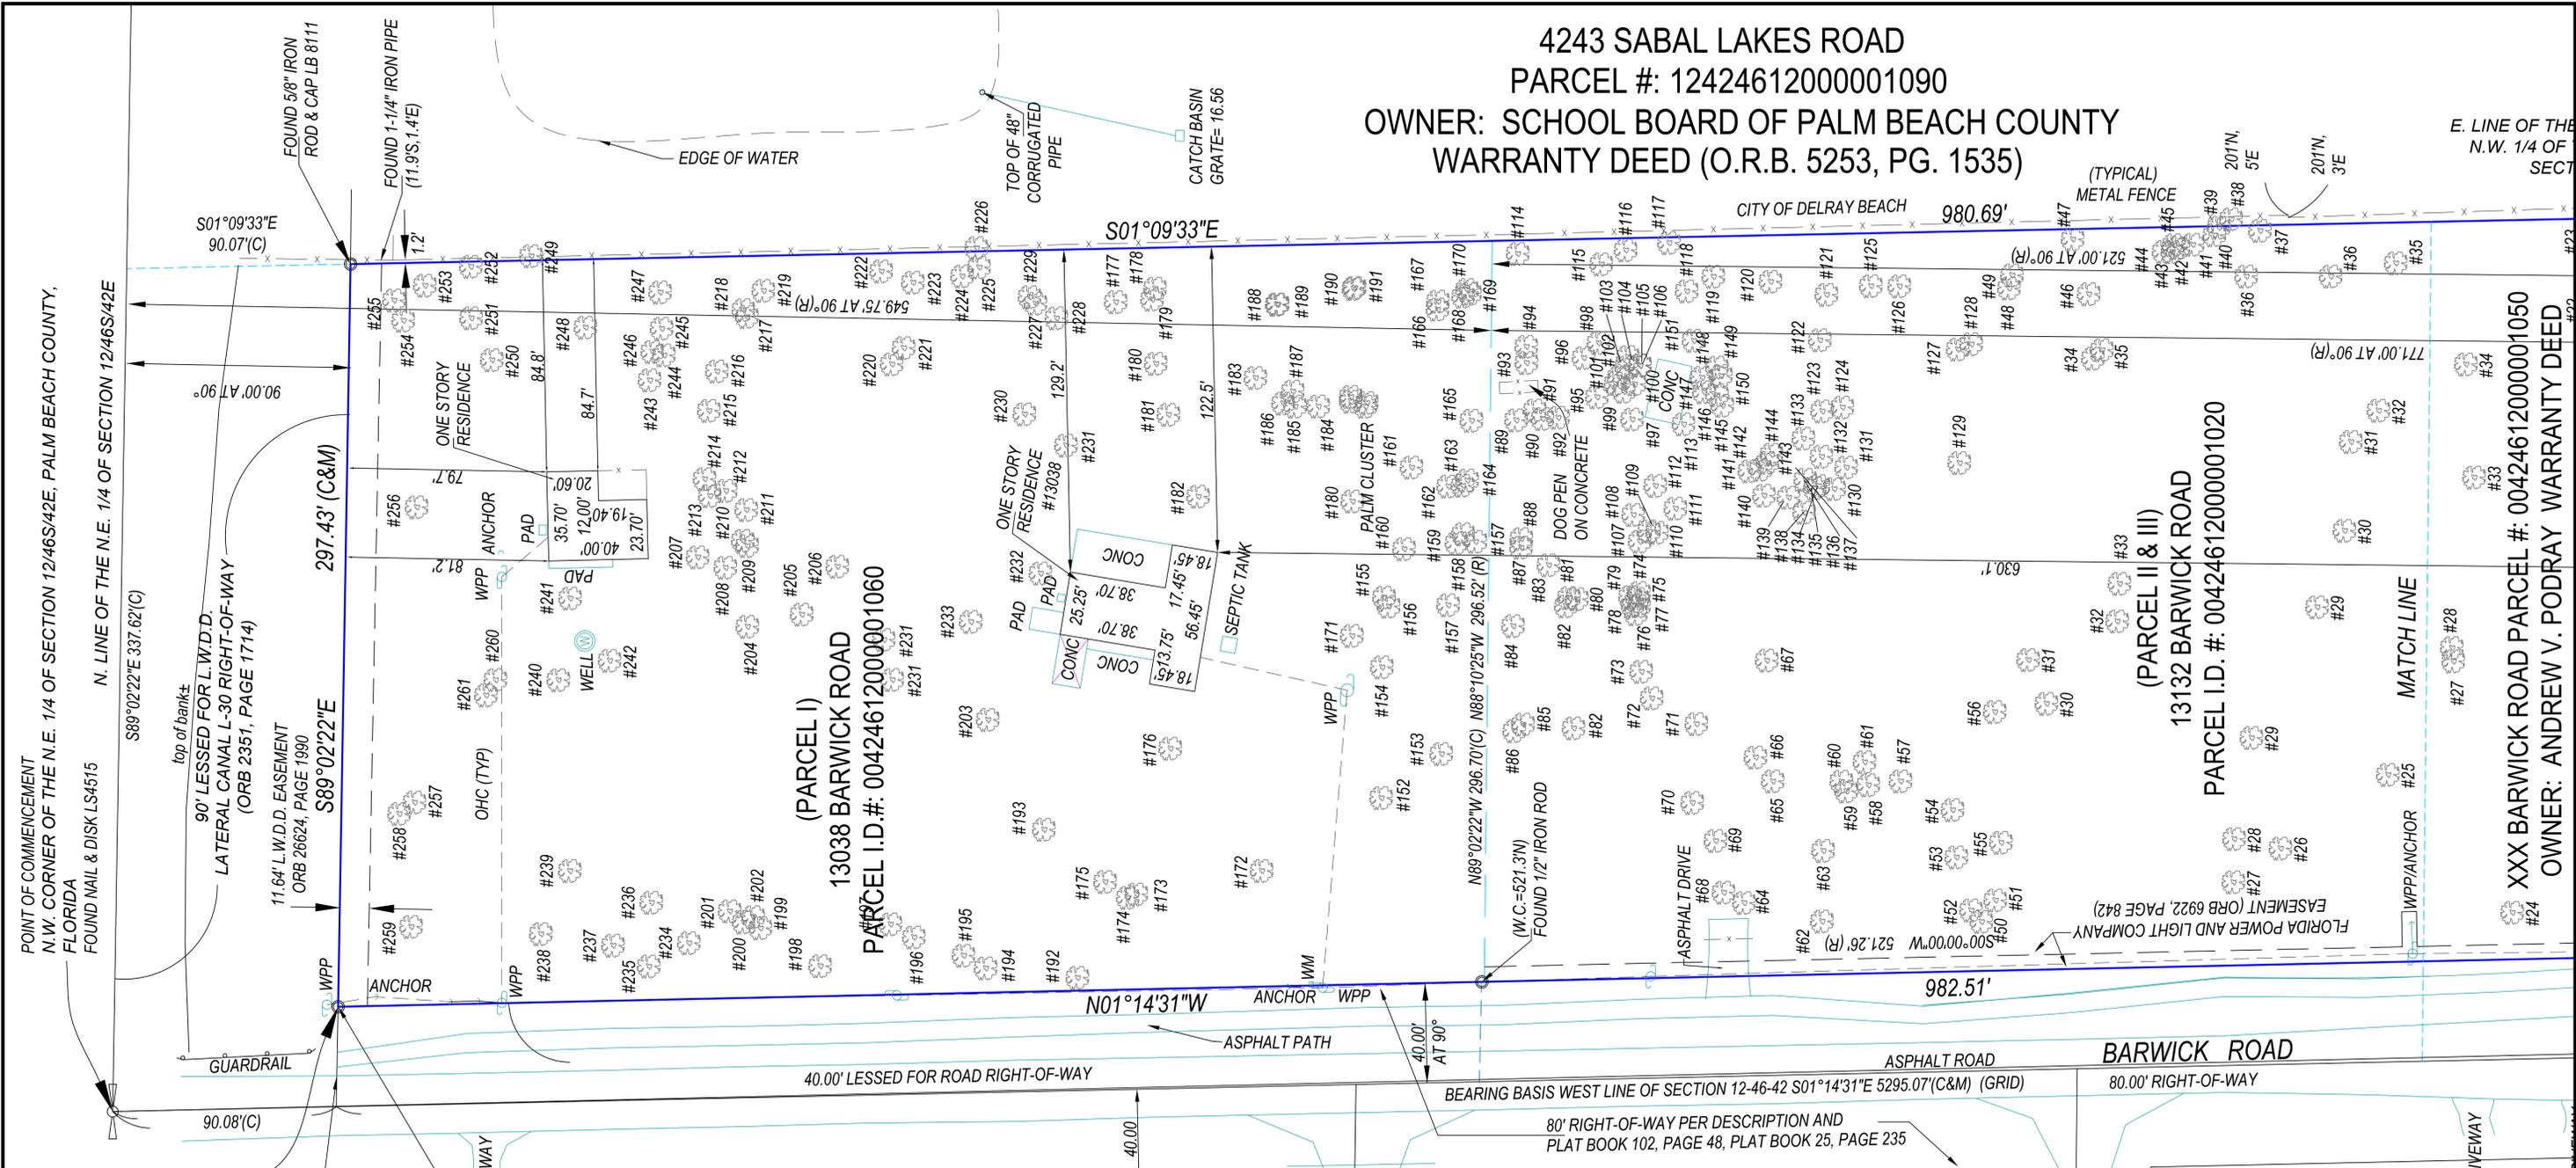


4243 SABAL LAKES ROAD  
 PARCEL #: 12424612000001090  
 OWNER: SCHOOL BOARD OF PALM BEACH COUNTY  
 WARRANTY DEED (O.R.B. 5253, PG. 1535)

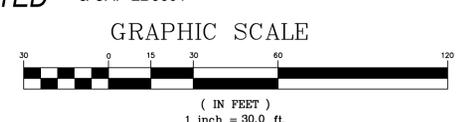

POINT OF COMMENCEMENT  
 N.W. CORNER OF THE N.E. 1/4 OF SECTION 12, TOWNSHIP 46 SOUTH, RANGE 42 EAST, PALM BEACH COUNTY, FLORIDA  
 FOUND NAIL & DISK LS4515

POINT OF BEGINNING SET  
 5/8" IRON ROD & CAP LB8111

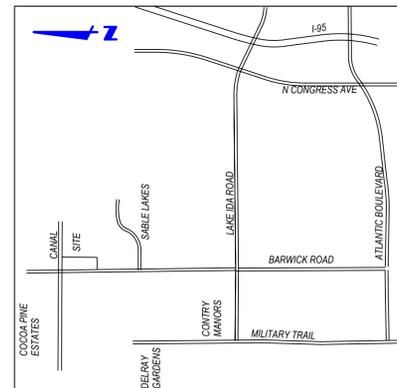

**LEGAL DESCRIPTION:**  
**PARCEL I**  
 THE NORTH 549.75 FEET OF THE WEST ONE-QUARTER (W1/4) OF THE NORTHWEST ONE-QUARTER (NW 1/4) OF THE NORTHEAST ONE-QUARTER (NE 1/4) OF SECTION 12, TOWNSHIP 46 SOUTH, RANGE 42 EAST, PALM BEACH COUNTY FLORIDA, LESS THE WEST 40.00 FEET FOR ROAD RIGHT-OF-WAY RECORDED IN O.R. BOOK 52, PAGE 576, MORE PARTICULARLY DESCRIBED AS FOLLOWS: THE WEST 40 FEET OF THE NORTHWEST ONE-QUARTER (NW 1/4) OF THE NORTHEAST ONE-QUARTER (NE 1/4) OF SECTION 12, TOWNSHIP 46 SOUTH, RANGE 42 EAST, LESS AND EXCEPT THE LAKE WORTH DRAINAGE DISTRICT CANAL L-30.  
**PARCEL II AND III**  
 THE NORTH 521.00 FEET OF THE SOUTH 771.00 FEET OF THE WEST ONE-QUARTER (W-1/4) OF THE NORTHWEST ONE QUARTER (NW 1/4) OF THE NORTHEAST ONE-QUARTER (NE 1/4) OF SECTION 12, TOWNSHIP 46 SOUTH, RANGE 42 EAST, LESS THE WEST 40.00 FEET FOR ROAD RIGHT-OF-WAY, MORE PARTICULARLY DESCRIBED AS FOLLOWS: COMMENCING AT THE SOUTHWEST CORNER OF THE NORTHWEST ONE QUARTER (NW 1/4) OF THE NORTHEAST ONE-QUARTER (NE 1/4) OF SECTION 12, TOWNSHIP 46 SOUTH, RANGE 42 EAST; THENCE RUN N00°00'00"E, ALONG THE WEST LINE OF SAID NORTHWEST ONE-QUARTER OF THE NORTHEAST ONE-QUARTER, A DISTANCE OF 250.13 FEET TO A POINT ON SAID WEST LINE, ALSO BEING THE CENTER LINE OF BARWICK ROAD, (80 FOOT RIGHT-OF-WAY); THENCE RUN S88°10'24"E A DISTANCE OF 40.00 FEET TO A POINT ON THE EAST RIGHT-OF-WAY LINE OF BARWICK ROAD AND THE POINT OF BEGINNING; THENCE CONTINUE ALONG THE LAST DESCRIBED COURSE, A DISTANCE OF 295.82 FEET TO A POINT ON THE EAST LINE OF THE WEST ONE-QUARTER (W 1/4) OF THE NORTHWEST ONE QUARTER (NW 1/4) OF THE NORTHEAST ONE-QUARTER (NE 1/4) OF SAID SECTION 12; THENCE RUN N00°04'35"E, ALONG SAID EAST LINE, A DISTANCE OF 521.24 FEET TO A POINT; THENCE RUN N88°10'25"W A DISTANCE OF 296.52 FEET TO A POINT ON THE EAST RIGHT-OF-WAY LINE OF BARWICK ROAD; THENCE RUN S00°00'00"W, ALONG SAID EAST RIGHT-OF-WAY LINE, A DISTANCE OF 521.26 FEET TO THE POINT OF BEGINNING.  
 CONTAINING 290906.54 SQUARE FEET, OR 6.678 ACRES

**SURVEYOR'S NOTES:**

- I HEREBY CERTIFY THIS SURVEY MEETS STANDARDS OF PRACTICE PURSUANT TO FLORIDA STATUTES.
- THE SURVEY MAP AND REPORT AND THE COPIES THEREOF ARE NOT VALID WITHOUT THE SIGNATURE AND THE ORIGINAL RAISED SEAL OF A FLORIDA LICENSED SURVEYOR AND MAPPER.
- UNDERGROUND OR OBSCURED IMPROVEMENTS WERE NOT LOCATED.
- DIMENSIONS ARE RECORD AND FIELD UNLESS OTHERWISE NOTED.
- STATED DIMENSIONS TAKE PRECEDENCE OVER SCALED DIMENSIONS.
- THIS FIRM'S CERTIFICATE OF AUTHORIZATION NUMBER IS LB 8788.
- ADDITIONS OR DELETIONS TO SURVEY MAPS OR REPORTS BY OTHER THAN THE SIGNING PARTY OR PARTIES IS PROHIBITED WITHOUT WRITTEN CONSENT OF THE SIGNING PARTY OR PARTIES.
- SURVEY SUBJECT TO RESERVATIONS, RESTRICTIONS, EASEMENTS AND RIGHTS-OF-WAY OF RECORD. (SEE TITLE REVIEW).
- LOCATION MAP IS GLEANED FROM ONLINE MAPPING SITES AND IS ONLY APPROXIMATE.
- ELEVATIONS SHOWN HEREON ARE BASED ON NORTH AMERICAN VERTICAL DATUM OF 1988, (NAVD'88)

ALL DISTANCES SHOWN HEREON ARE GRID UNLESS NOTED OTHERWISE.  
 COORDINATES SHOWN HEREON ARE GRID  
 DATUM= NAD 83, 1980 ADJUSTMENT  
 ZONE= FLORIDA EAST  
 LINEAR UNITS= U.S. SURVEY FOOT  
 COORDINATE SYSTEM= 1983 STATE PLANE TRANSVERSE MERCATOR PROJECTION.  
 PROJECT SCALE FACTOR= 1.000037366  
 GRID DISTANCE / SCALE FACTOR= GROUND DISTANCE

**ABBREVIATIONS**

OHC	OVERHEAD CABLE
WPP	WOOD POWER POLE
TYP	TYPICAL
R	RECORD
(C)	CALCULATED
(M)	MEASURED
ORB	OFFICIAL RECORDS BOOK
L.W.D.	LAKE WORTH DRAINAGE DISTRICT

**PROPERTY ADDRESS:**  
 13038 AND 13132 BARWICK ROAD  
 DELRAY BEACH FLORIDA 33445

**FLOOD ZONE:** "X"  
**Panel No:** 12099C 0976F  
**Date:** OCTOBER 5, 2017

**CERTIFIED TO:**  
 T. ANDREW V. PODRAY

**SIGNED:** *[Signature]*  
 GINO FURLANO  
 PROFESSIONAL LAND SURVEYOR AND MAPPER  
 FLORIDA CERTIFICATE No. 5044

7-27-18 ADDITIONAL COMMENTS JH

**BOUNDARY SURVEY**

**PM SURVEYING**  
 LICENSED BUSINESS No. 6788

4546 CAMBRIDGE STREET  
 WEST PALM BEACH, FL 33415  
 OFFICE 561-478-7764  
 FAX 561-478-1094

Please visit us on the web @ [www.pmsurveying.net](http://www.pmsurveying.net)



E. LINE OF THE  
 N.W. 1/4 OF  
 SECT

XXX BARWICK ROAD PARCEL #: 00424612000001050  
 OWNER: ANDREW V. PODRAY WARRANTY DEED

13132 BARWICK ROAD  
 (PARCEL II & III)  
 PARCEL I.D. #: 00424612000001020

HIGHGATE DRIVE  
 BEXLEY PARK  
 PLAT BOOK 102, PAGE 48  
 CITY OF DELRAY BEACH

PINE TREE DRIVE  
 SHEET 1 OF 2  
 GOLF CLUB ESTATES  
 PLAT BOOK 25, PAGE 23

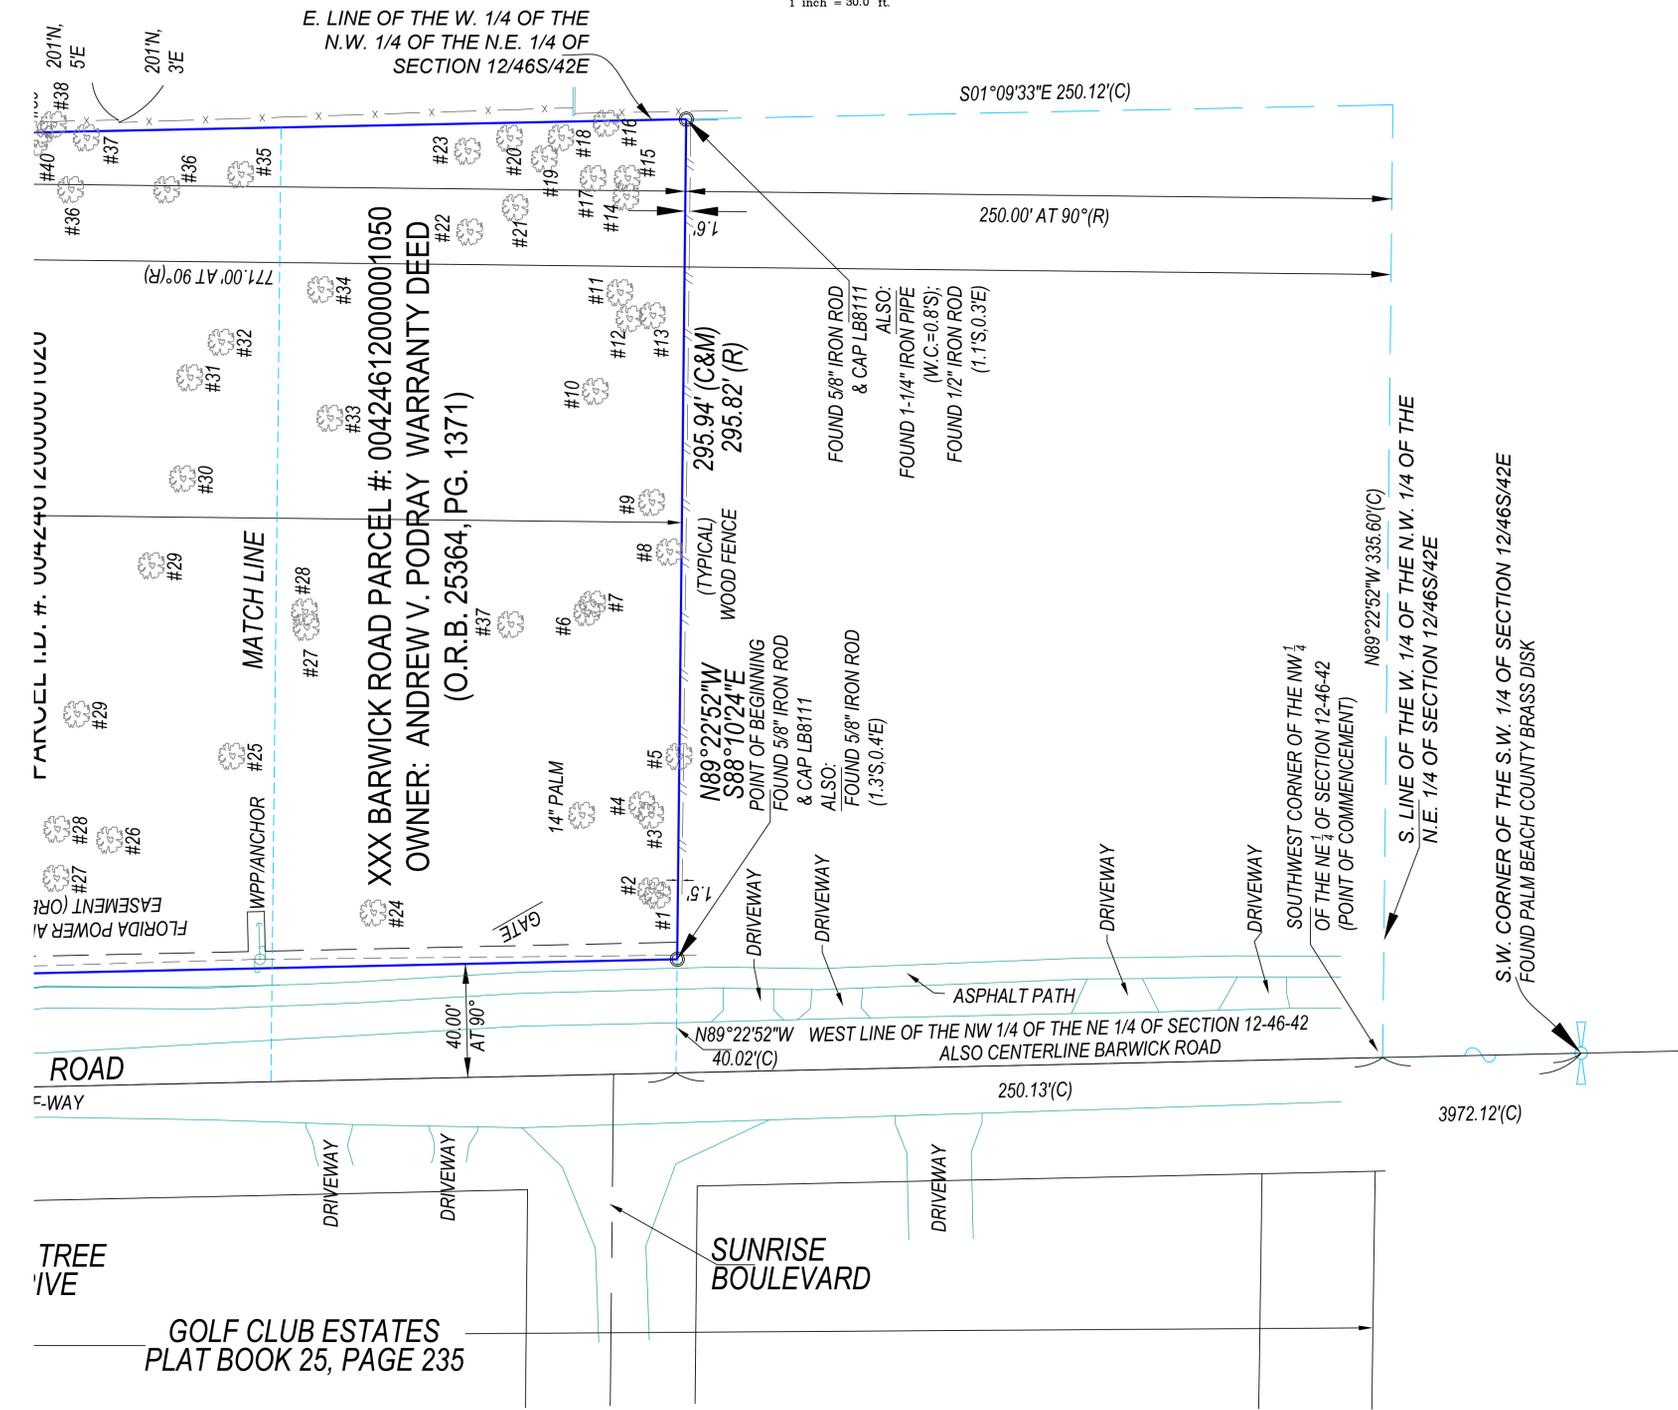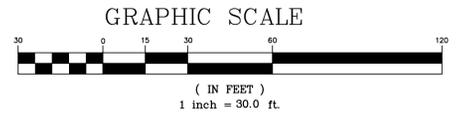

**TREE TABLE**

#	CALIPER (")	SPECIES	#	CALIPER (")	SPECIES									
