
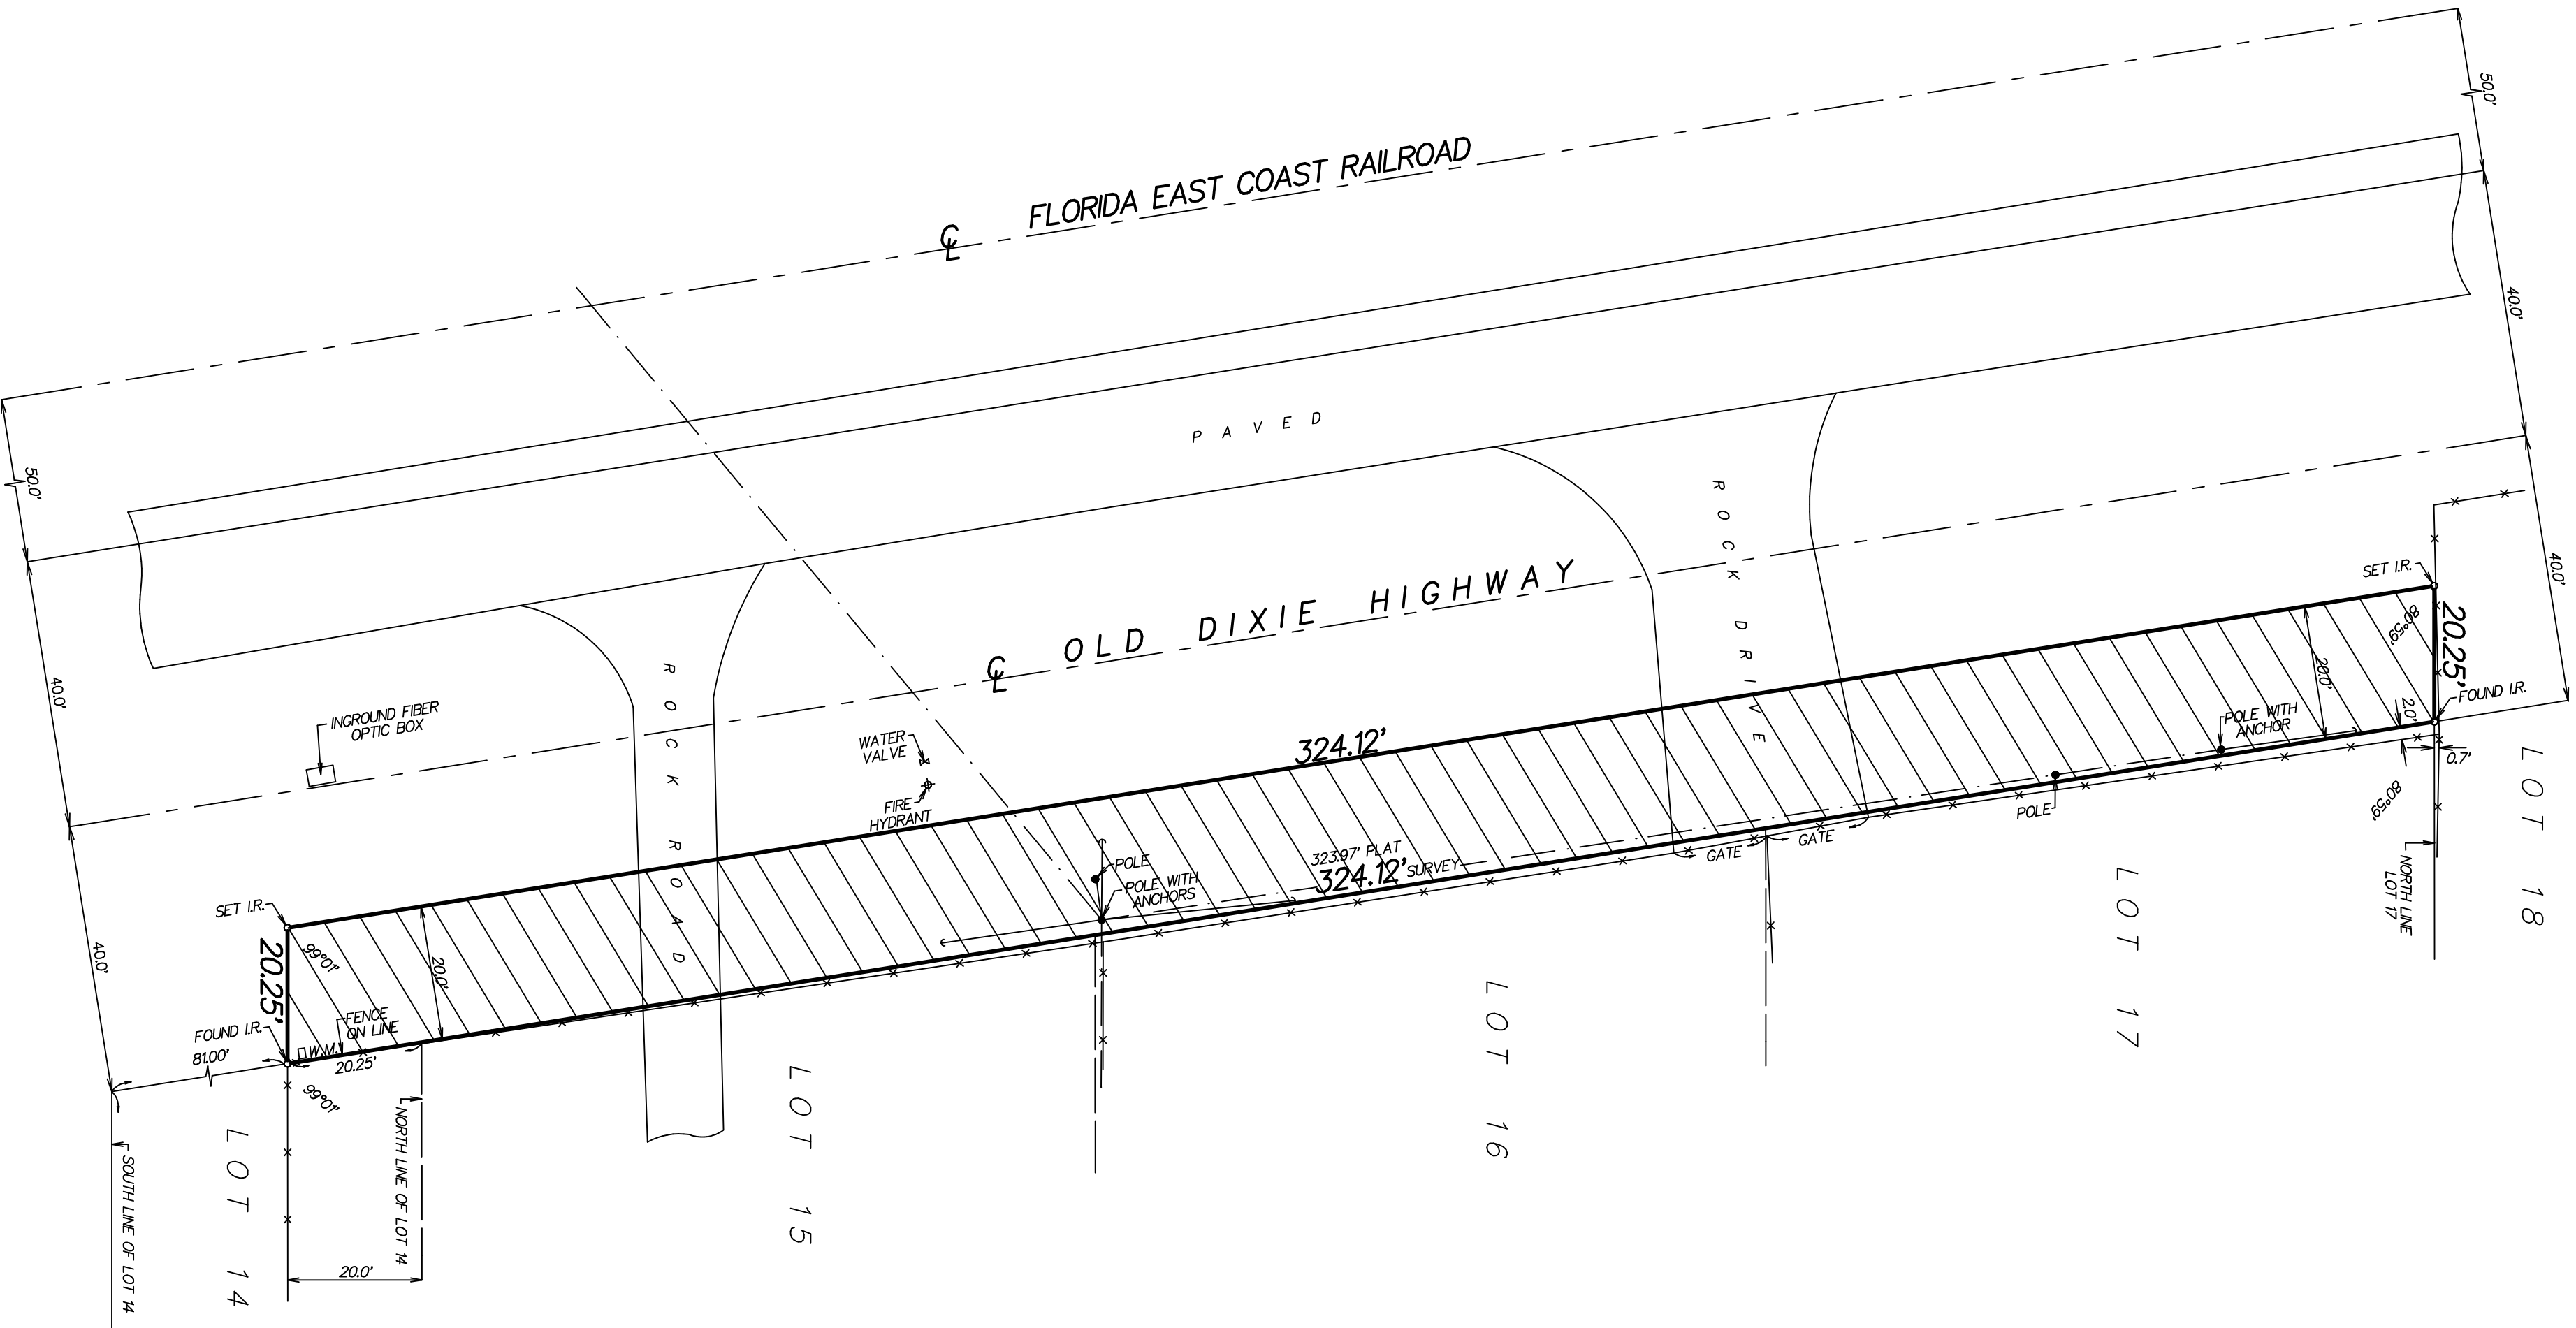


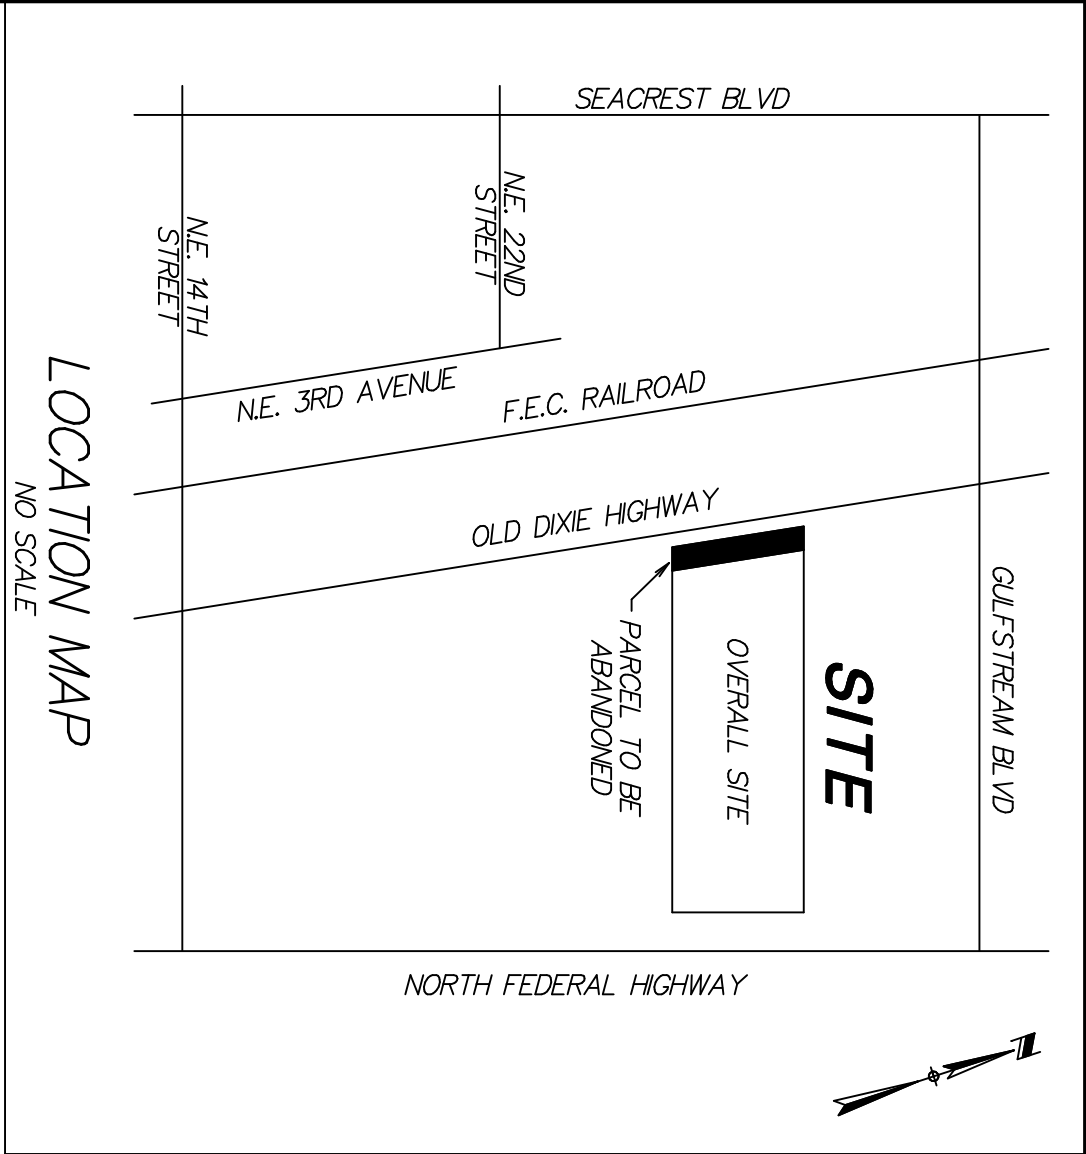

DESCRIPTION:

THE EAST 200 FEET OF THAT PORTION OF THE OLD DIXIE HIGHWAY ROAD RIGHT OF WAY LYING WEST OF AND ADJACENT TO THE NORTH 200 FEET OF LOT 14 AND ALL OF LOTS 15, 16 AND 17, BEARING BEADFASTIES, ACCORDING TO RECORD #100,000, AS RECORDED IN THE PUBLIC RECORDS OF THE COUNTY OF ALACHUA, FLORIDA, BOUNDED ON THE NORTH AND SOUTH AS FOLLOWS: ON THE NORTH BY THE WESTERN EXTENSION OF THE NORTH LINE OF SAID LOT 17 AND ON THE SOUTH BY THE WESTERN EXTENSION OF A SAID 200 FEET SOUTH OF AND PARALLEL TO THE NORTH LINE OF SAID LOT 14.

CONTAINING 6,482 SQUARE FEET MORE OR LESS.

SURVEYORS NOTES & LEGEND:

- CL = CENTERLINE
CONC. = CONCRETE
I.R. = 5/8" IRON ROD WITH CAP #LB 353
N.D. = NAIL & DISK #LB 353
W.M. = WATER METER
—X—X— = CHAIN LINK FENCE
——— = OVERHEAD UTILITY LINES

MAP OF BOUNDARY SURVEY

I HEREBY CERTIFY THAT THIS SURVEY WAS MADE UNDER MY RESPONSIBLE CHARGE AND MEETS THE STANDARDS OF PRACTICE AS SET FORTH BY THE FLORIDA PROFESSIONAL SURVEYING BOARD, AND THAT I AM A LICENSED SURVEYOR IN THE STATE OF FLORIDA, ADMINISTRATIVE CODE PARAGRAPH 120.001, F.L.A.C.S. 120.001.

NOT VALID WITHOUT THE SIGNATURE AND LICENSED SURVEYOR AND MAPPER
PAUL D. ENGLE
LICENSED SURVEYOR AND MAPPER #5708

O'BRIEN, SUITER & O'BRIEN, INC.

LAND SURVEYORS
CERTIFICATE OF AUTHORIZATION #13553
SURVEYOR AND MAPPER PAUL D. ENGLE
2801 NORTH FEDERAL HIGHWAY, DEER BEACH, FLORIDA 33445
(561) 276-4501 732-3279 FAX 276-2390

DATE OF SURVEY: MARCH 1, 2019
FIELD BOOK: D254
PAGE NO: 31
SCALE: 1" = 20'
PARCEL TO BE ABANDONED
SHEET NO: 00-260b