


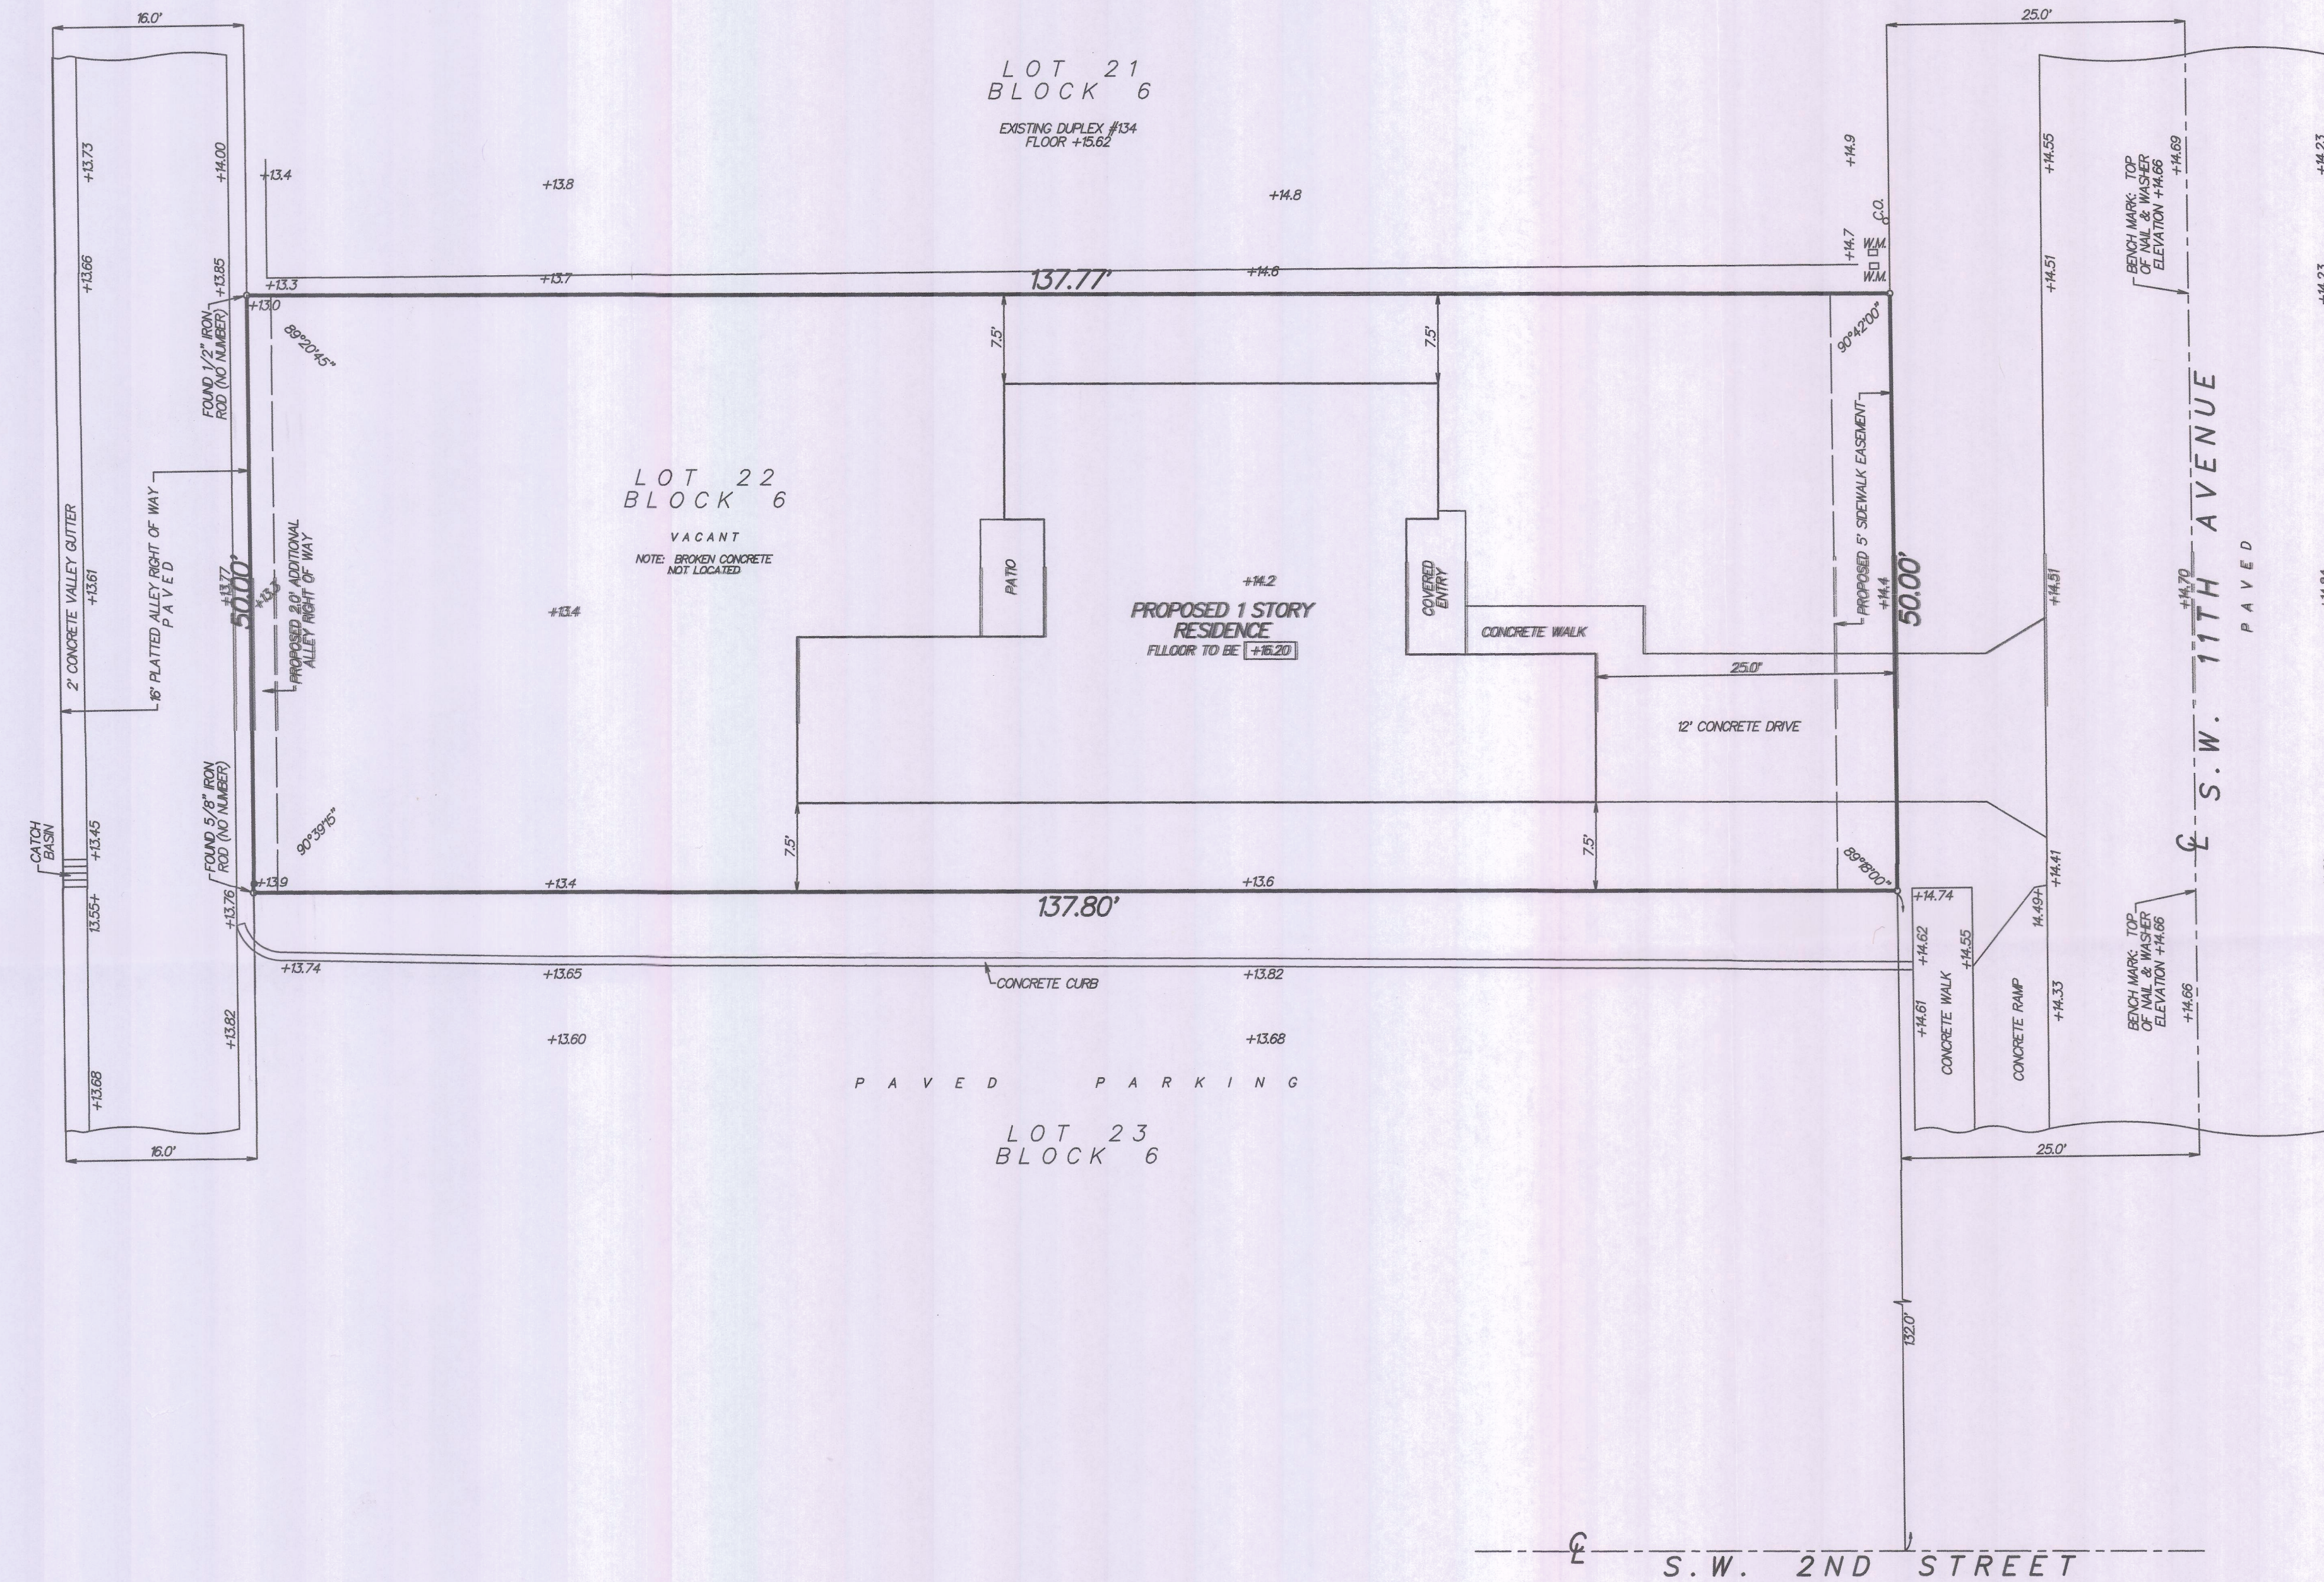

**LEGEND:**

C = CENTERLINE

C.O. = SANITARY SEWER CLEAN OUT

W.M. = WATER METER

+14.66 = ELEVATION BASED ON NORTH AMERICAN VERTICAL DATUM 1988. SOURCE: PALM BEACH COUNTY BENCH MARK "D-30"

FLOOD ZONE: X  
COMMUNITY PANEL NO. 125102 0979  
SUFFIX F  
EFFECTIVE DATE: OCTOBER 05, 2017

NOTE: ALL BOUNDARY LINES AND ANGULAR DIMENSIONS ARE PLAT AND SURVEY UNLESS STATED OTHERWISE.

ALL DIMENSIONS SHOWN HEREON ARE BASED ON THE STANDARD U.S. FOOT.

THIS SURVEY HAS ACHIEVED A MINIMUM LEVEL OF CLOSURE OF 1 FOOT IN 10,000 FEET AS REQUIRED FOR COMMERCIAL/HIGH RISK PROPERTY CLOSURE WAS ACHIEVED BASED ON A REDUNDANCY OF MEASUREMENTS FOR VERTICAL, HORIZONTAL AND ANGULAR DIMENSIONS.

NO TITLE WAS REVIEWED OR SEARCH OF THE PUBLIC RECORDS WAS MADE IN REGARD TO EASEMENTS THAT MAY AFFECT SUBJECT PARCEL

NO SUBSURFACE SEARCH WAS MADE FOR UTILITIES OR UNDERGROUND FOOTERS

**DESCRIPTION:**

LOT 22, BLOCK 6, ATLANTIC GARDENS, ACCORDING TO THE PLAT THEREOF AS RECORDED IN PLAT BOOK 14, PAGE 63 OF THE PUBLIC RECORDS OF PALM BEACH COUNTY, FLORIDA.

**MAP OF BOUNDARY SURVEY**

SITE ADDRESS: 138 S.W. 11TH AVENUE  
DELRAY BEACH, FLORIDA 33444

I HEREBY CERTIFY THAT THIS SURVEY WAS MADE UNDER MY RESPONSIBLE CHARGE AND MEETS THE STANDARDS OF PRACTICE AS SET FORTH BY THE FLORIDA BOARD OF PROFESSIONAL SURVEYORS AND MAPPERS IN CHAPTER 34-17, FLORIDA ADMINISTRATIVE CODE, PURSUANT TO SECTION 472.027, FLORIDA STATUTES.

*Paul D. Engle*  
PAUL D. ENGLE  
SURVEYOR & MAPPER #5708

**O'BRIEN, SUITER & O'BRIEN, INC.**

LAND SURVEYORS

CERTIFICATE OF AUTHORIZATION #LB353  
SURVEYOR AND MAPPER IN RESPONSIBLE CHARGE: PAUL D. ENGLE  
955 N.W. 17TH AVENUE, SUITE K-1 DELRAY BEACH, FLORIDA 33445  
(561) 276-4501 732-3279 FAX 276-2390

DATE OF SURVEY  
AUGUST 20, 2018  
FIELD BOOK  
D.320

PAGE NO.  
3

SCALE: 1" = 10'  
ORDER NO.: 18-46db

**OFFICE COPY**

177978