


SITE COPY


178568

YACHT BASIN

75' R/W (PER PLAT)

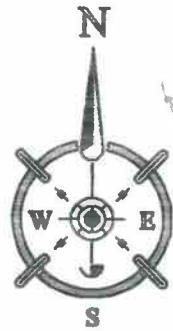

N85°36'04"E 75.14' (M)
N89°33'18"E 75.00' (P)

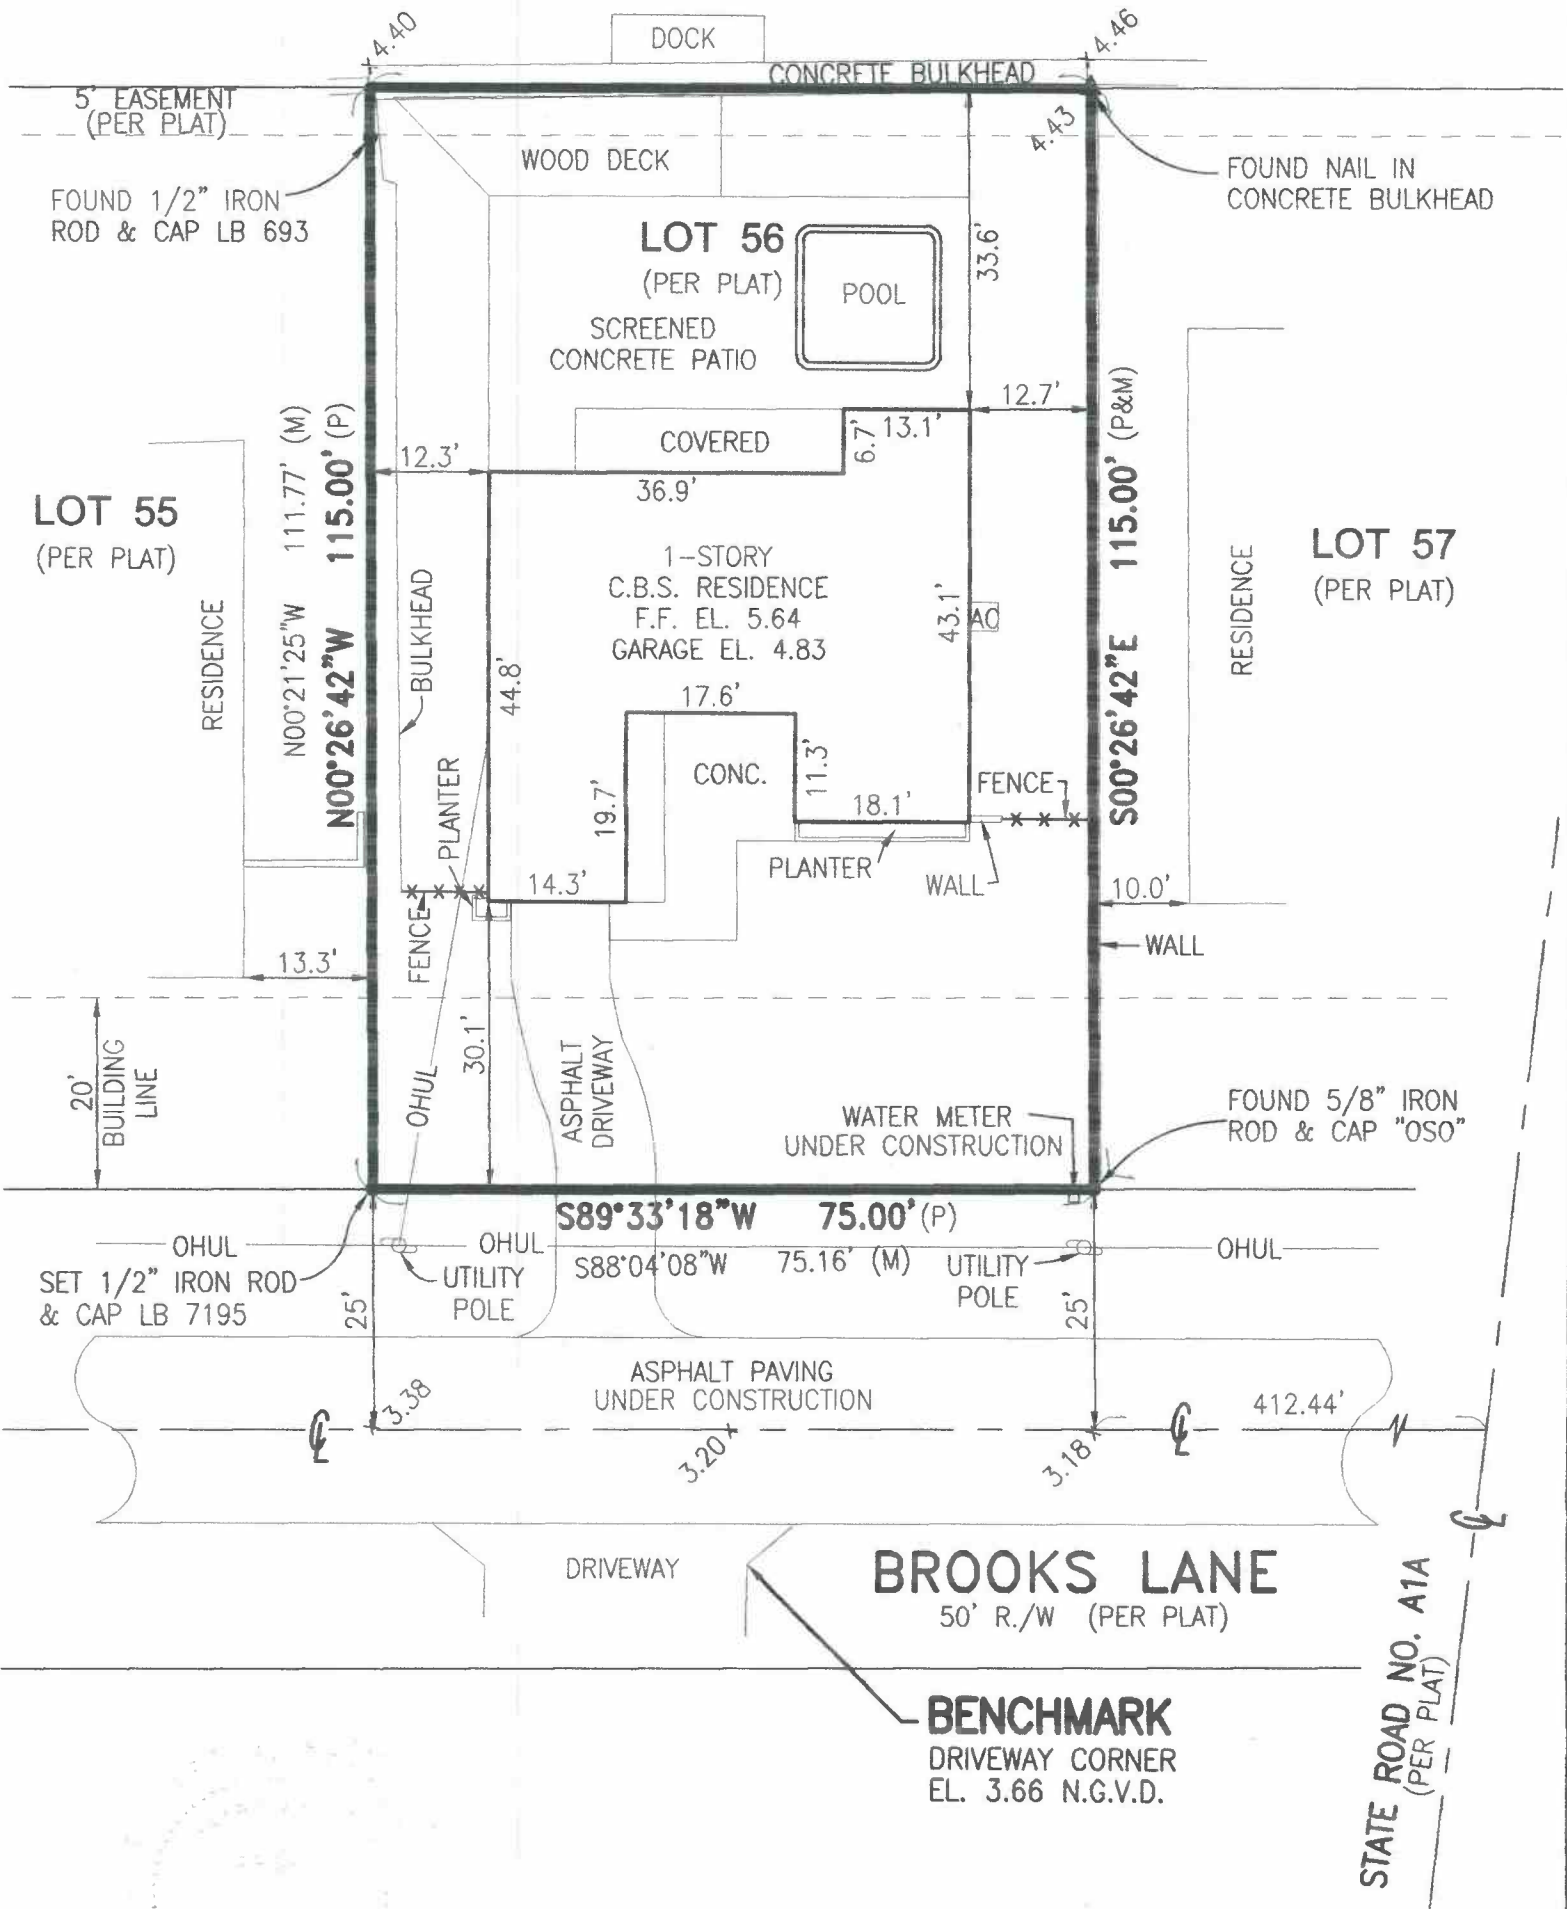

THIS MAP IS NOT VALID WITHOUT ACCOMPANYING SURVEYOR'S REPORT

NOTE: "PER PLAT" REFERS TO THE PLAT OF
 "PLAT OF DELRAY BEACH SHORES"
 PLAT BOOK 23, PAGE 167, PALM BEACH COUNTY, FLORIDA.

DRAWN: 07-10-18 D.J.M.
 PROJECT NO. 18-079

FIELD: R.F.
 DATE OF SURVEY: 06-26-18

PRISM SURVEYING, INC.
 SURVEYORS - MAPPERS - CONSULTANTS
 17721 62ND ROAD N
 LOXAHATCHEE, FL 33470
 561-204-1035 ~ FAX 561-793-3574

LB# 7195



FOR THE FIRM, BY

RICHARD A. PEDRAZA
 PROFESSIONAL SURVEYOR & MAPPER
 FLORIDA LICENSE NO. 6300