

LEGEND

A/C = AIR CONDITIONER
C.B.S. = CONCRETE BLOCK STRUCTURE
C = CALCULATED
CH = CHORD
CL = CENTERLINE
C/S = CONCRETE SLAB
CONC. = CONCRETE
D.E. = DRAINAGE EASEMENT
Δ = DELTA (CENTRAL ANGLE)
EL, ELEV. = ELEVATION
F.F. = FINISHED FLOOR
F.I.P. = FOUND IRON PIPE
F.I.R. = FOUND IRON ROD
L = ARC LENGTH
L.B. = LICENSED SURVEY BUSINESS
LS = LICENSED SURVEYOR
M = MEASURED
NO I.D. = NO IDENTIFICATION
N/A = NOT APPLICABLE
P.S.M. = PROFESSIONAL SURVEYOR AND MAPPER
NAVD'88 = NORTH AMERICAN VERTICAL DATUM OF 1988
NGVD'29 = NATIONAL GEODETIC VERTICAL DATUM OF 1929
ISAOA = ITS SUCCESSORS AND/OR ASSIGNS
ATIMA = AS THEIR INTEREST MAY APPEAR

SYMBOL

CATCH BASIN
WATER METER
UTILITY POLE
LIGHT POLE
FIRE HYDRANT
CABLE BOX
ELECTRIC BOX
TELEPHONE BOX
WATER VALVE
OHW OVERHEAD WIRE LINE (OHW)
CHAIN LINK FENCE (C.L.F.)
WOOD FENCE (W.F.)
METAL FENCE (M.F.)
PLASTIC FENCE (P.F.)
WIRE FENCE (W.F.)


P = PLAT
P.B.C. = PALM BEACH COUNTY
P.B. = PLAT BOOK
P.C. = POINT OF CURVATURE
P.K. = PARKER KALON COMPANY
D= DEED
0.00'x= SPOT ELEVATION
P.R.C. = POINT OF REVERSE CURVATURE
PG. = PAGE
R = RADIUS
R/W = RIGHT OF WAY
U.E. = UTILITY EASEMENT Pole
C.L.F.= CHAINLINK FENCE

LEGAL DESCRIPTION:

LOT 9 OF RUNNYMEDE, ACCORDING TO THE PLAT THEREOF, AS RECORDED IN PLAT BOOK 23, PAGE 71 OF THE PUBLIC RECORDS OF PALM BEACH COUNTY, FLORIDA.

SURVEY NOTES:

LOCATIONS ARE LIMITED TO VISIBLE IMPROVEMENTS ONLY AS SHOWN HEREON. LANDS SHOWN HEREON WERE NOT ABSTRACTED BY THE SURVEYOR FOR EASEMENTS, RIGHT-OF-WAYS OF RECORD, OTHER RESTRICTIONS OR RESERVATIONS. DESCRIPTIONS PROVIDED BY CLIENT, OR THEIR REPRESENTATIVE. ALL DOCUMENTS ARE RECORDED IN SAME COUNTY AS PROPERTY LOCATION UNLESS OTHERWISE NOTED. ROOF OVERHANGS NOT LOCATED. SURVEY MEETS ACCURACY STANDARD FOR SUBURBAN SURVEYS (1 FOOT IN 7500 FEET). ELEVATIONS SHOWN HEREON ARE REFERENCED TO NAVD'88, UNLESS OTHERWISE NOTED.

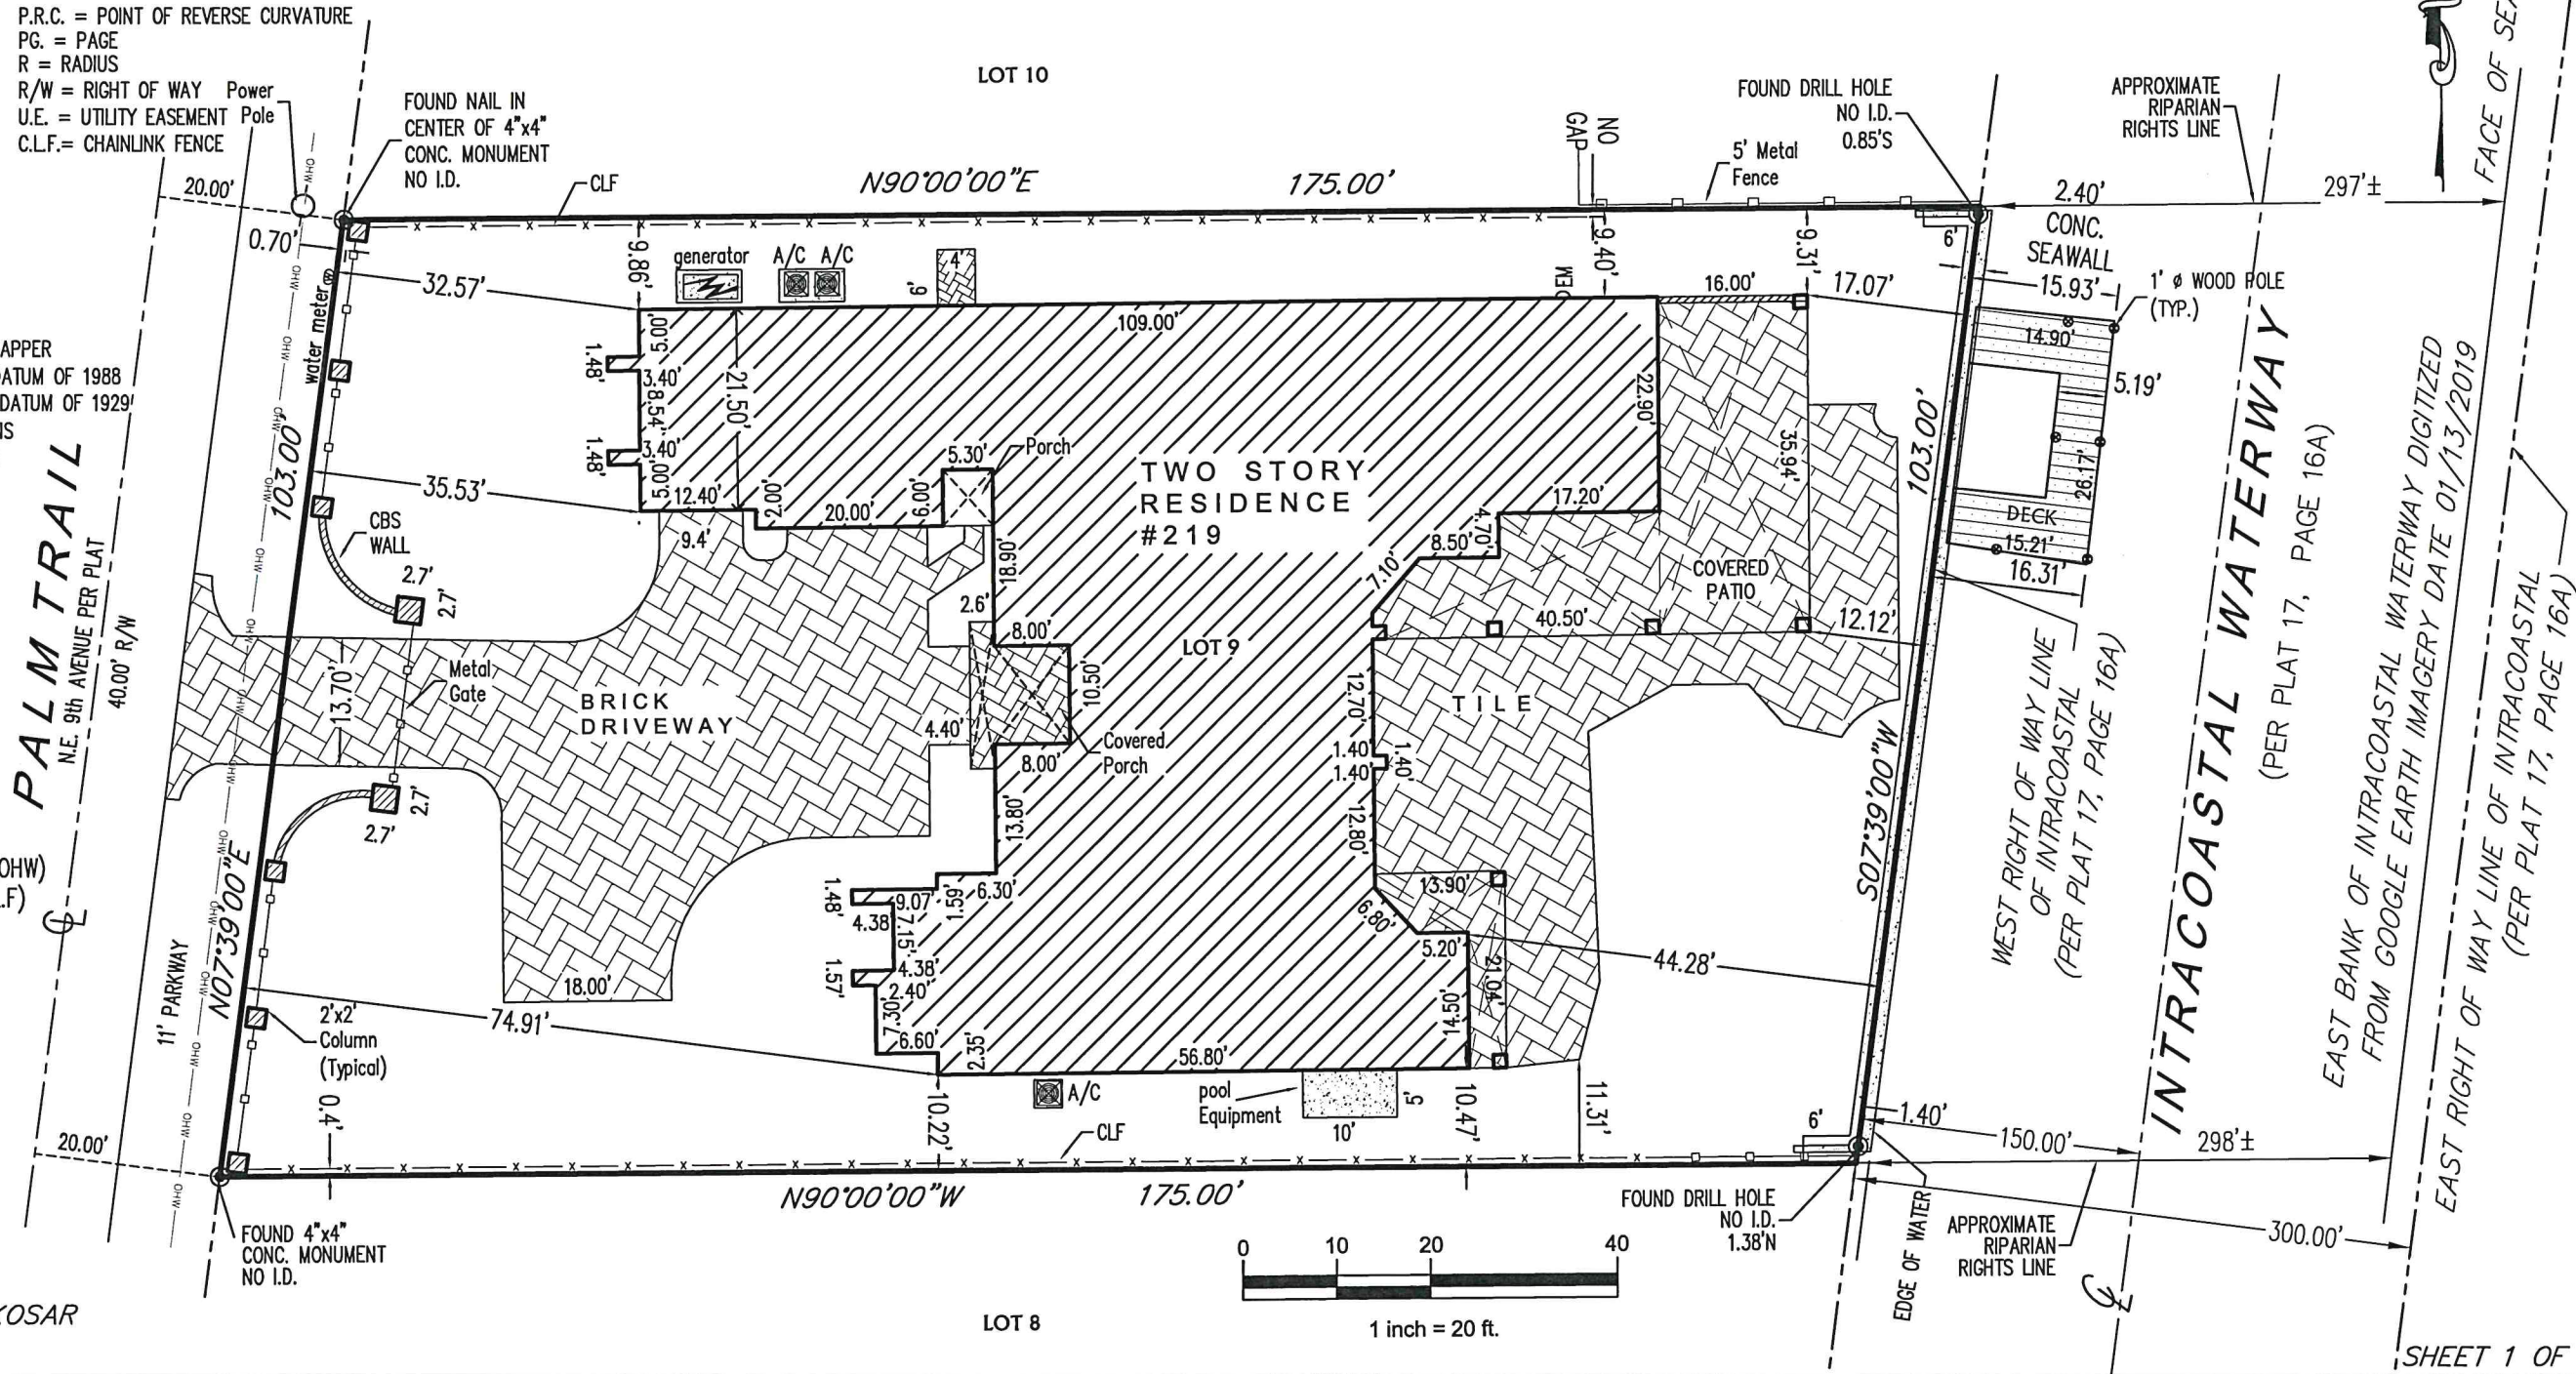

CERTIFIED TO:

JEFFREY AND SHELLY LIKOSAR

MAP OF BOUNDARY SURVEY			SCALE: 1" = 20'	NOTES/REVISIONS	THIS SURVEY MEETS THE STANDARD OF PRACTICE AS SET FORTH BY THE FLORIDA BOARD OF PROFESSIONAL SURVEYORS AND MAPPERS IN CHAPTER 5J-17, FLORIDA ADMINISTRATIVE CODE.  Date: 01/31/2022	 BASELINE LAND SURVEY LLC 1400 N.W. 1st COURT BOCA RATON, FLORIDA 33432 (561) 417-0700 LB-8229 JOB NO.: 20-06-016
COMMUNITY PANEL# 125102 0979 F	FLOOD ZONE: AE	BASE FLOOD EL.: 6.0'(NAVD'88)	DRAWN BY: SG/A.A.			
			CHECKED BY: J.K.			
DATE OF FIRM: 10/5/2017	BASIS OF BEARING: E R/W LINE OF PALM TRAIL, SAID LINE HAVING AN ASSUMED PLAT BEARING OF N07°39'00"E.			UP SURVEY: 01/31/22	JOHN E. KUJAR, PSM, STATE OF FLORIDA PROFESSIONAL SURVEYOR AND MAPPER LS 6711 NOT VALID WITHOUT THE SIGNATURE AND THE ORIGINAL RAISED SEAL OF A FLORIDA LICENSED SURVEYOR AND MAPPER.	
PROPERTY ADDRESS: 219 PALM TRAIL, DELRAY BEACH, FLORIDA 33483				PROPOSED DECK: 11/29/21		
				PARTY CHIEF: A. ORTEGA		
				SURVEY DATE: 6/6/20		