



\\SERVER\Shared_Folders\Work\Project Files\1405 North Federal Highway\Agland\LP-5.dwg Saved: 9/26/2022 4:09 PM

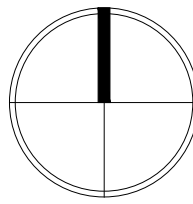

SCALE: 1"=10'-0"

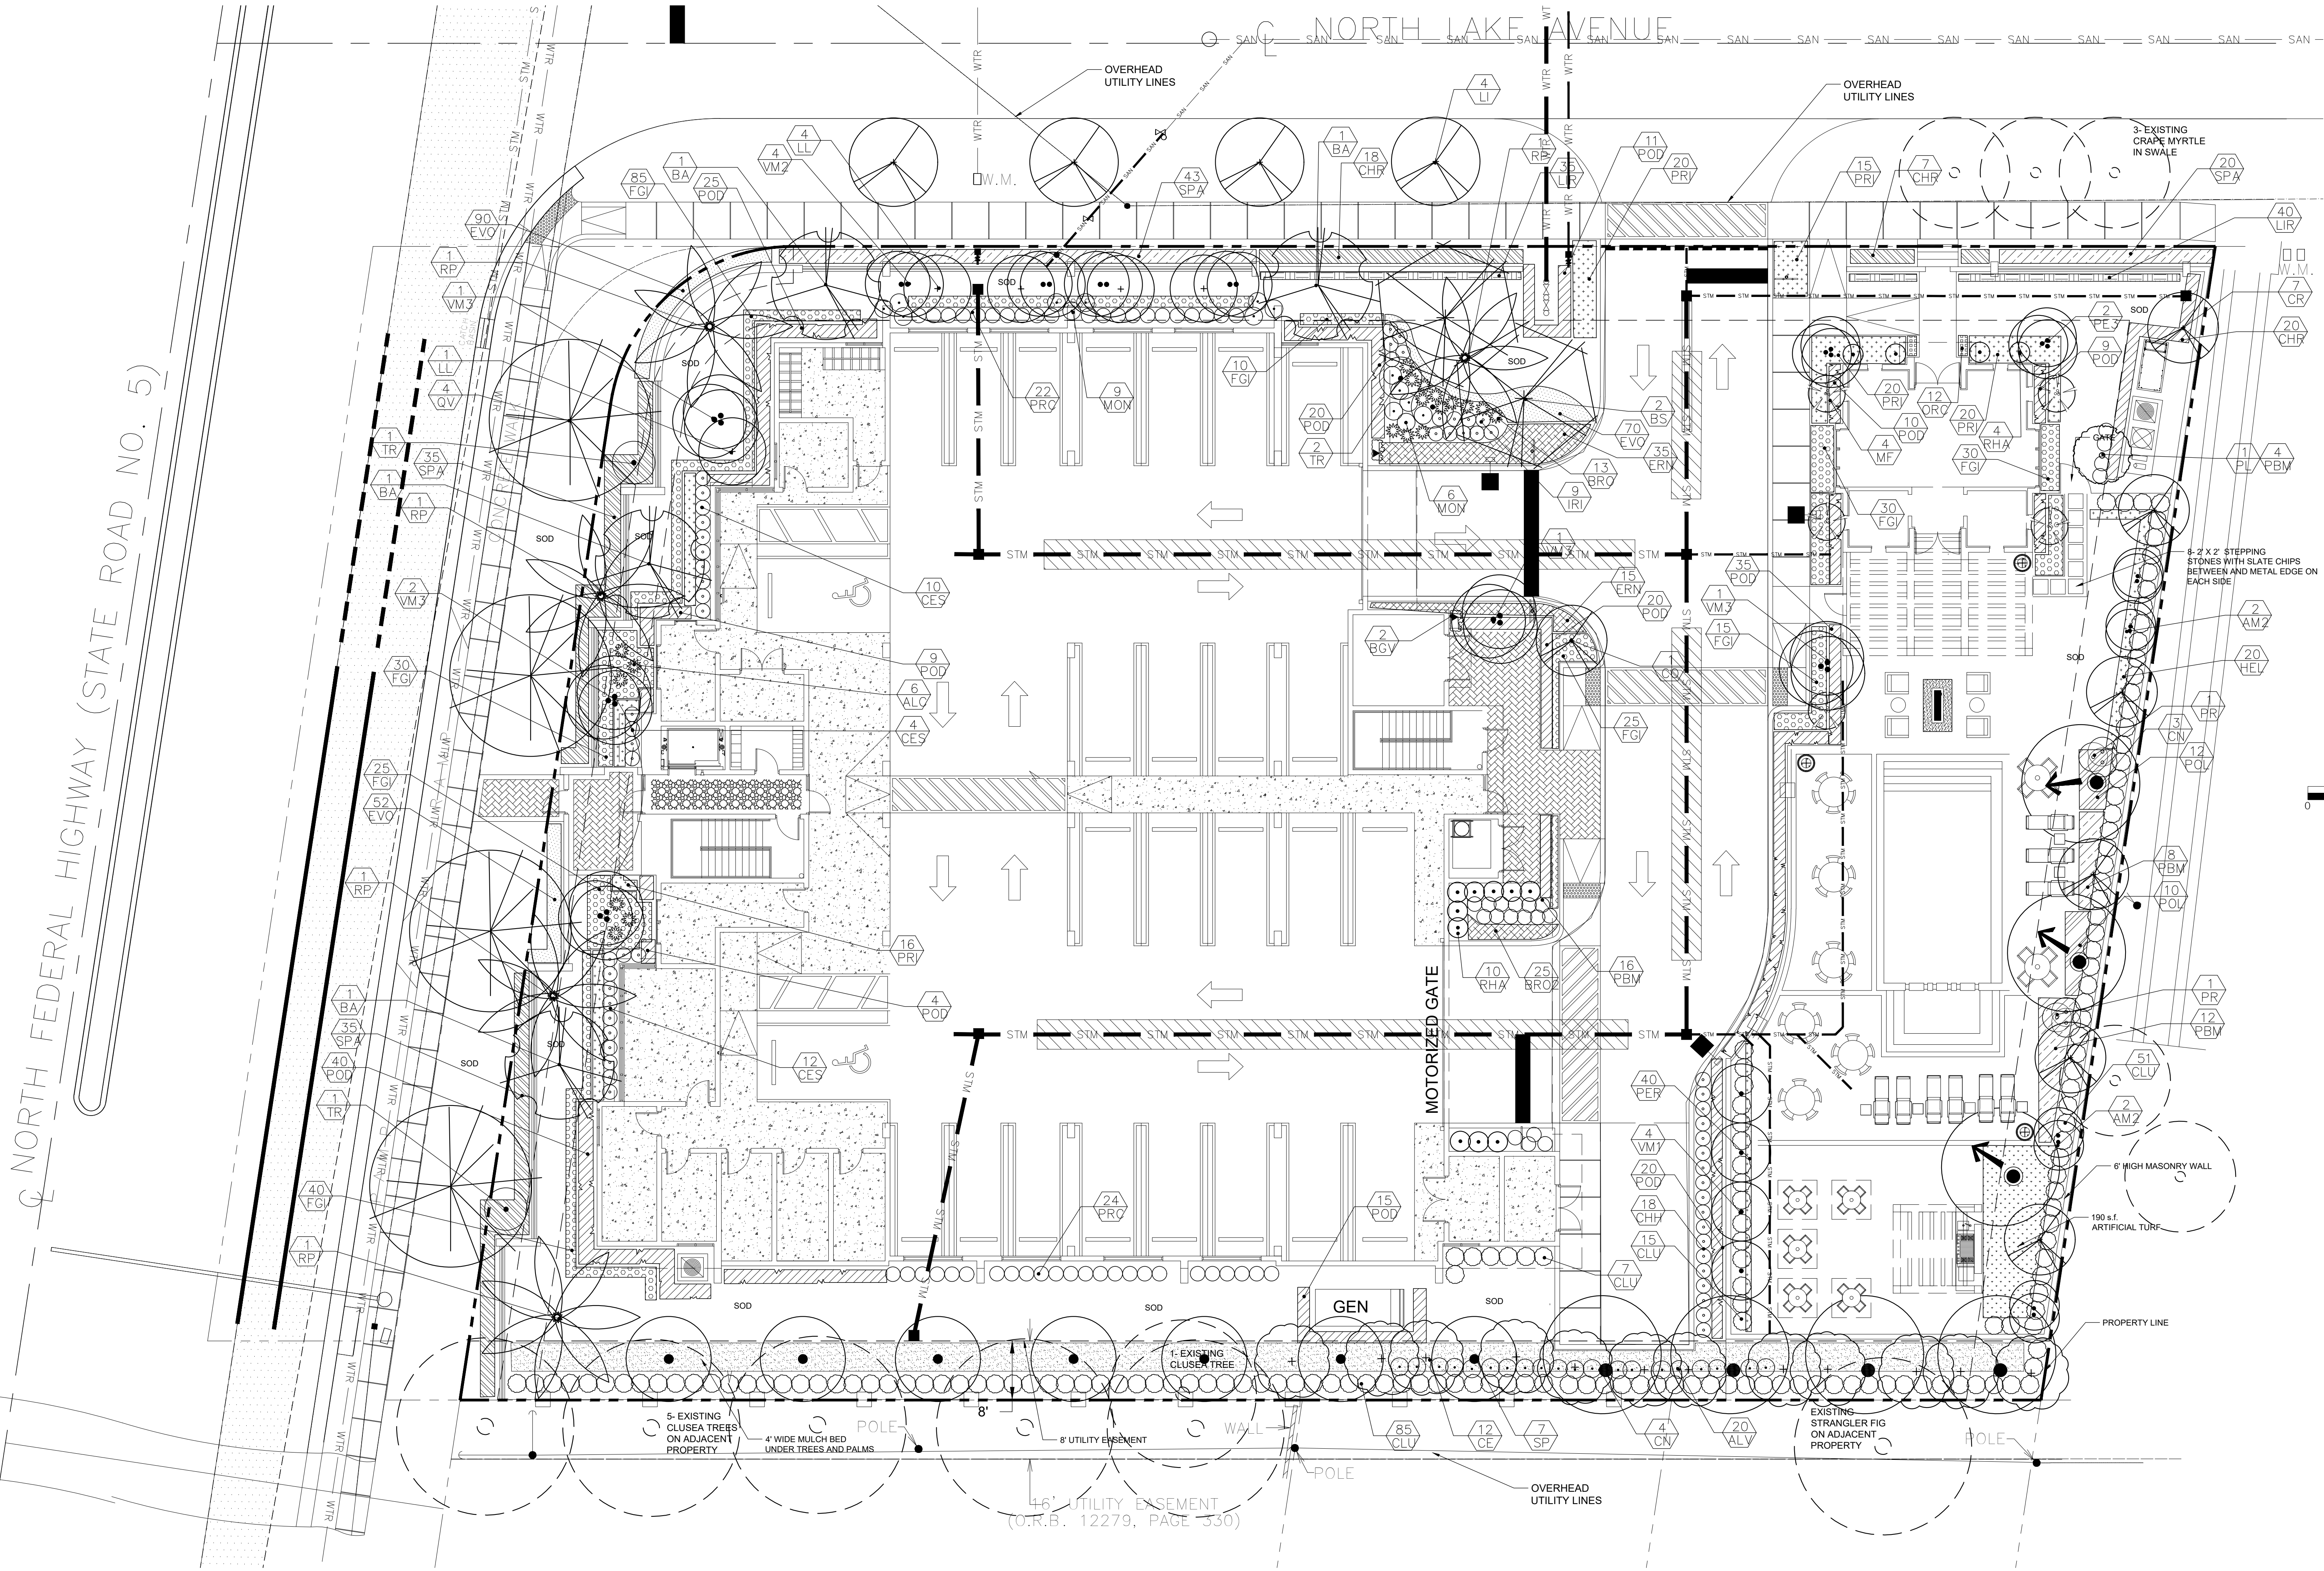

SHEET INDEX

- TR-1 TREE DISPOSITION PLAN
- TR-2 TREE DISPOSITION CHART
- LP-1 LANDSCAPE PLAN
- LP-2 PLANT LIST AND CALCULATIONS
- LP-3 SPECIFICATIONS AND DETAILS
- IR-1 IRRIGATION HEAD LAYOUT PLAN
- IR-2 IRRIGATION SPECIFICATIONS AND DETAILS

PROJECT

1405 N. FEDERAL HWY
DELRAY BEACH, FL

TITLE

LANDSCAPE PLAN

PROJ. NO.	
FILE NAME	
CBP/MB	
DRAWN	
DATE	7-26-22
REV.	