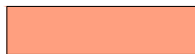
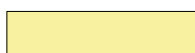
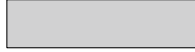


SIGN SCHEDULE	
	TRAFFIC CONTROL PERSON AHEAD
	DUMPER TRUCK ACCESS SIGN
	MONTHS 01 thru 04
	WATCH FOR TRUCKS SIGN
	MONTHS 01 TO 08
	WORK AREA AHEAD
	MONTHS 01 TO 16
	WORKERS PRESENT SIGN
	MONTHS 01 TO 06
	NO PARKING SIGN
	MONTHS 01 TO 16
	PROPOSED CIRCULATION
	MONTHS 01 TO 16
	TEMPORARY PEDESTRIAN CROSSING
	MONTH 16
	TEMPORARY OCCUPATION
	MONTHS 01 TO 14
	TEMPORARY OCCUPATION
	MONTH 16
	BUILDING FOOTPRINT
	LOADING AREA
	MONTHS 01 TO 10
	TEMPORARY FENCE
	MONTHS 01 TO 16

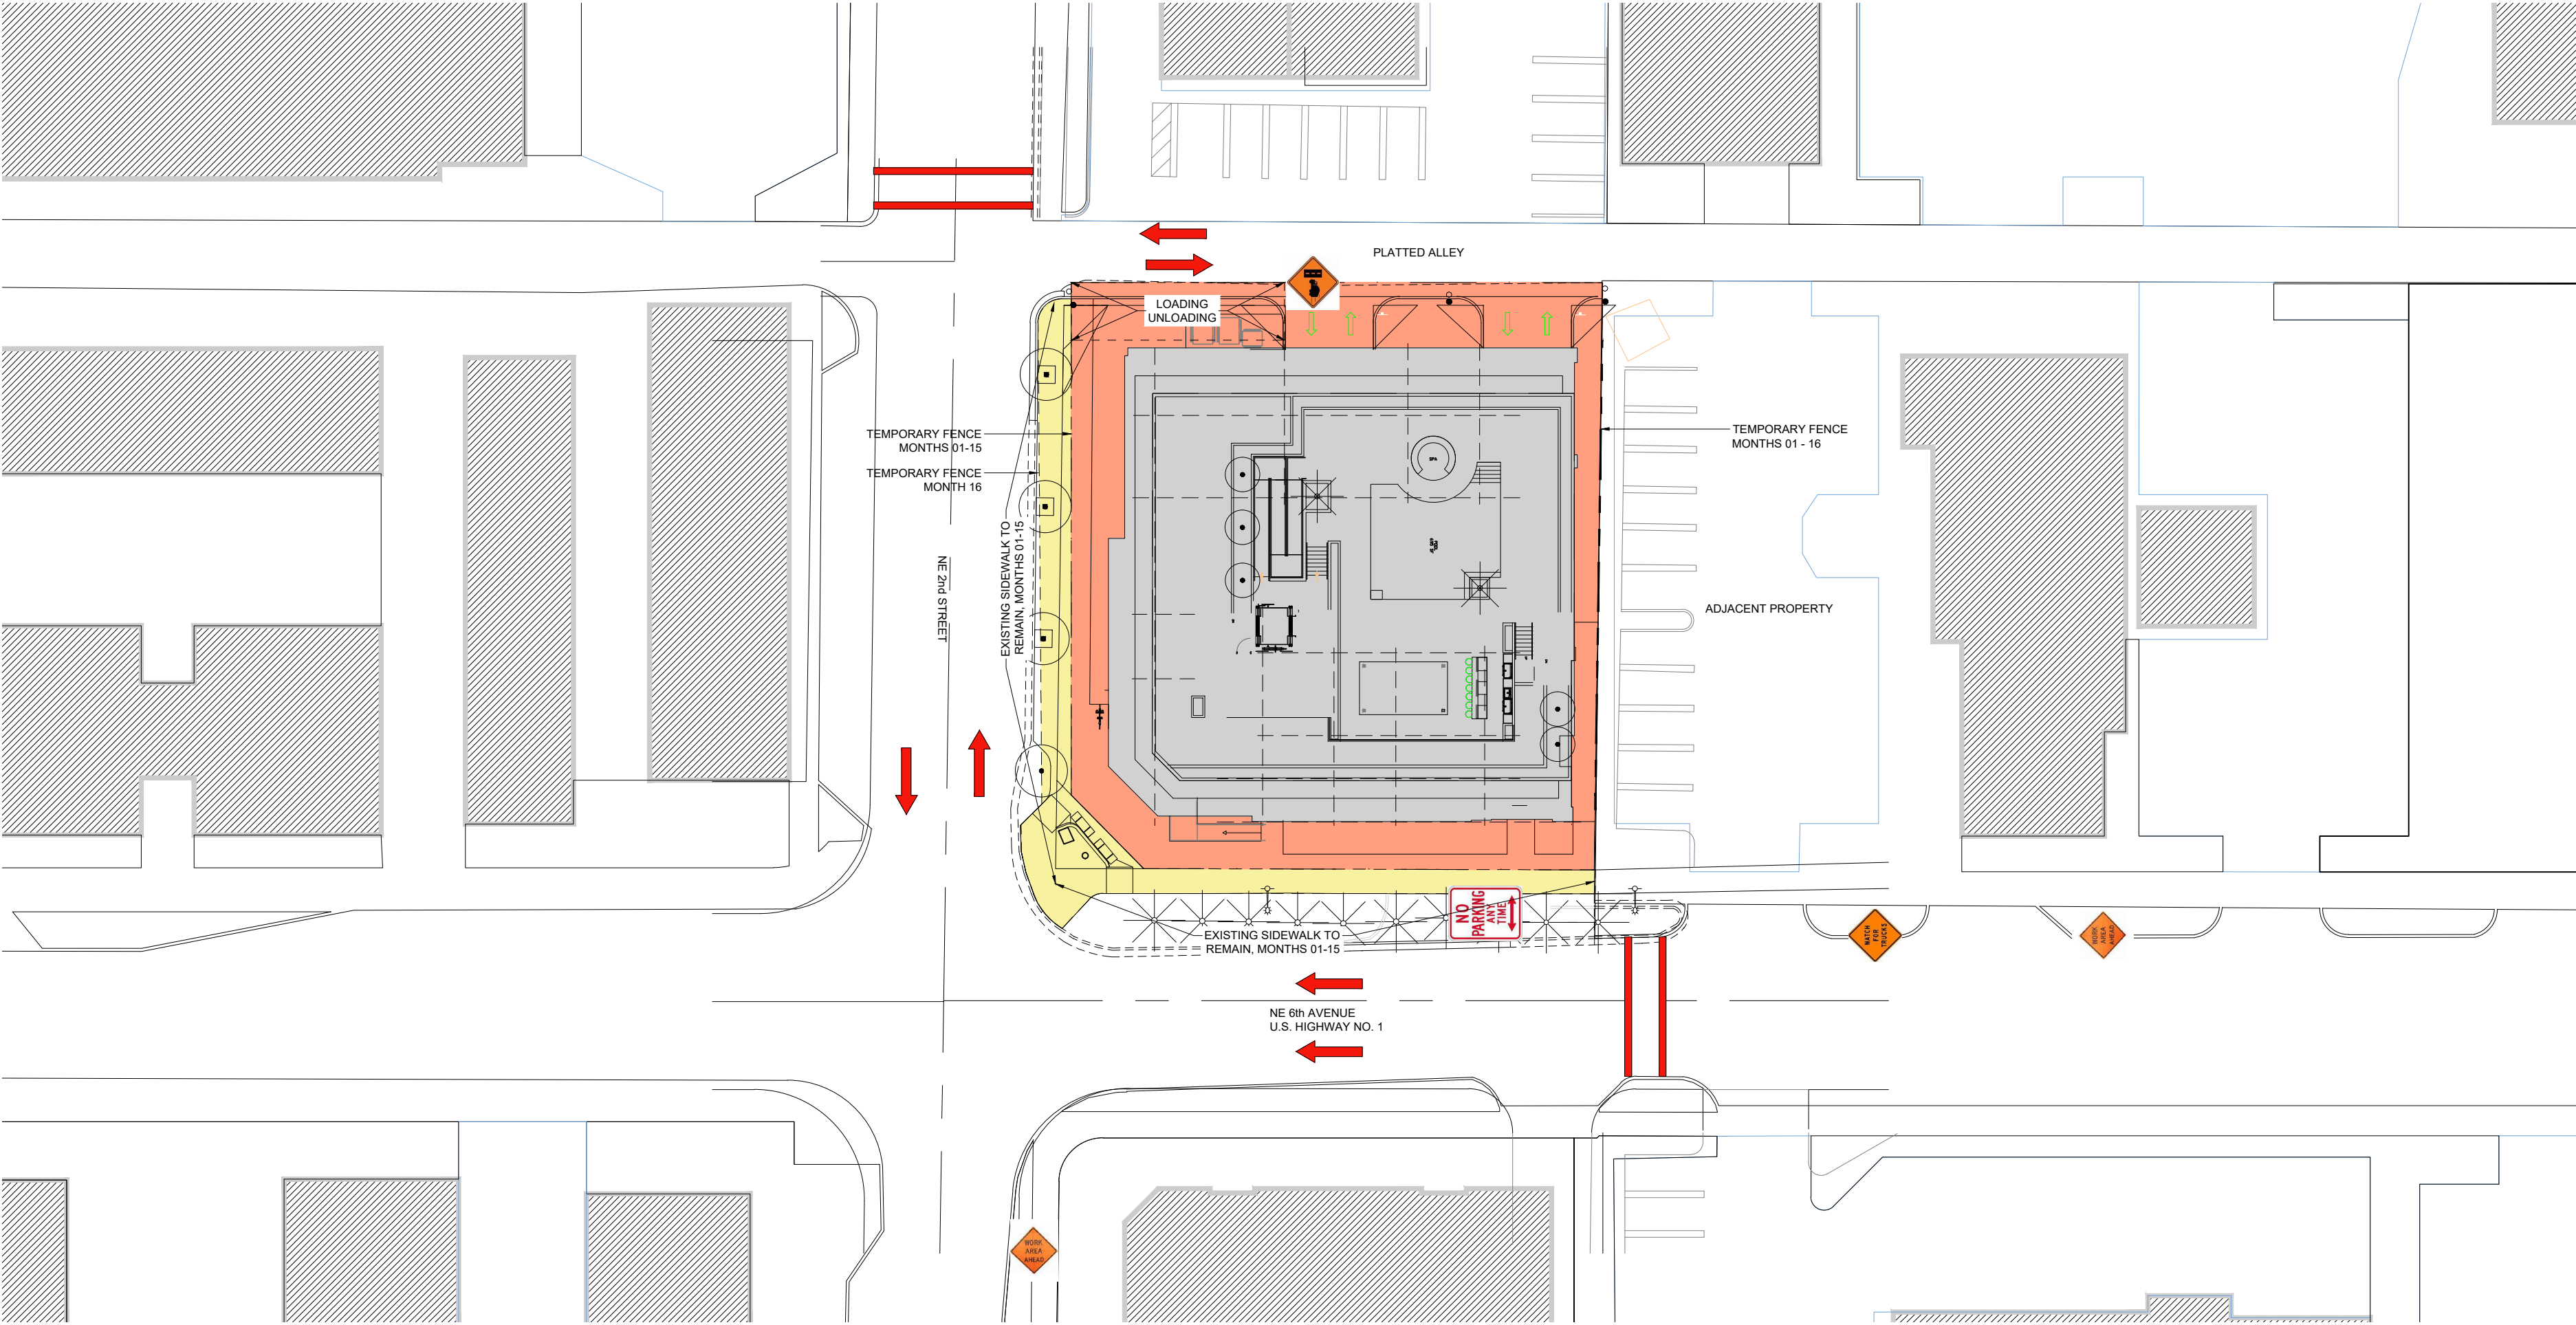


TABLE I - DEVICE SPACING				
SPEED (MPH)	MAX. DISTANCE BETWEEN DEVICES			
	CONES OF TUBULAR MARKERS		TYPE I OR TYPE II BARRICADES OR VERTICAL PANELS OR DRUMS	
	25	50	25	50
25 OR LESS	25	50	30	50

DISTANCE BETWEEN SIGNS			
SPEED (MPH)	SPACING (FT)		
	A	B	C
40 MPH OR LESS	200	200	200

NOTE:
1. SIDEWALK CLOSURE DURING MONTH 16 IS TO ENABLE THE CONSTRUCTION OF THE NEW PEDESTRIAN WALKWAY. MID BLOCK CROSSING IS PROVIDED FOR PEDESTRIANS TO SAFELY CROSS DURING THAT TIME.

	BASIC CONSTRUCTION SCHEDULE															
	MONTHS															
	01	02	03	04	05	06	07	08	09	10	11	12	13	14	15	16
DEMOLITION WORKS																
SITE WORK																
STRUCTURE																
MASONRY																
INTERIOR WALLS																
FINISHES																
MEP																
SIGNS																
SIDEWALK RECONSTRUCTION																
DUMPER TRUCKS ACCESS																
MIXER TRUCKS ACCESS																
LOADING / UNLOADING																
ROAD WORKS / REPAVING																

BUILDING WORK

PARKING LOT WORK

ROAD WORKS