


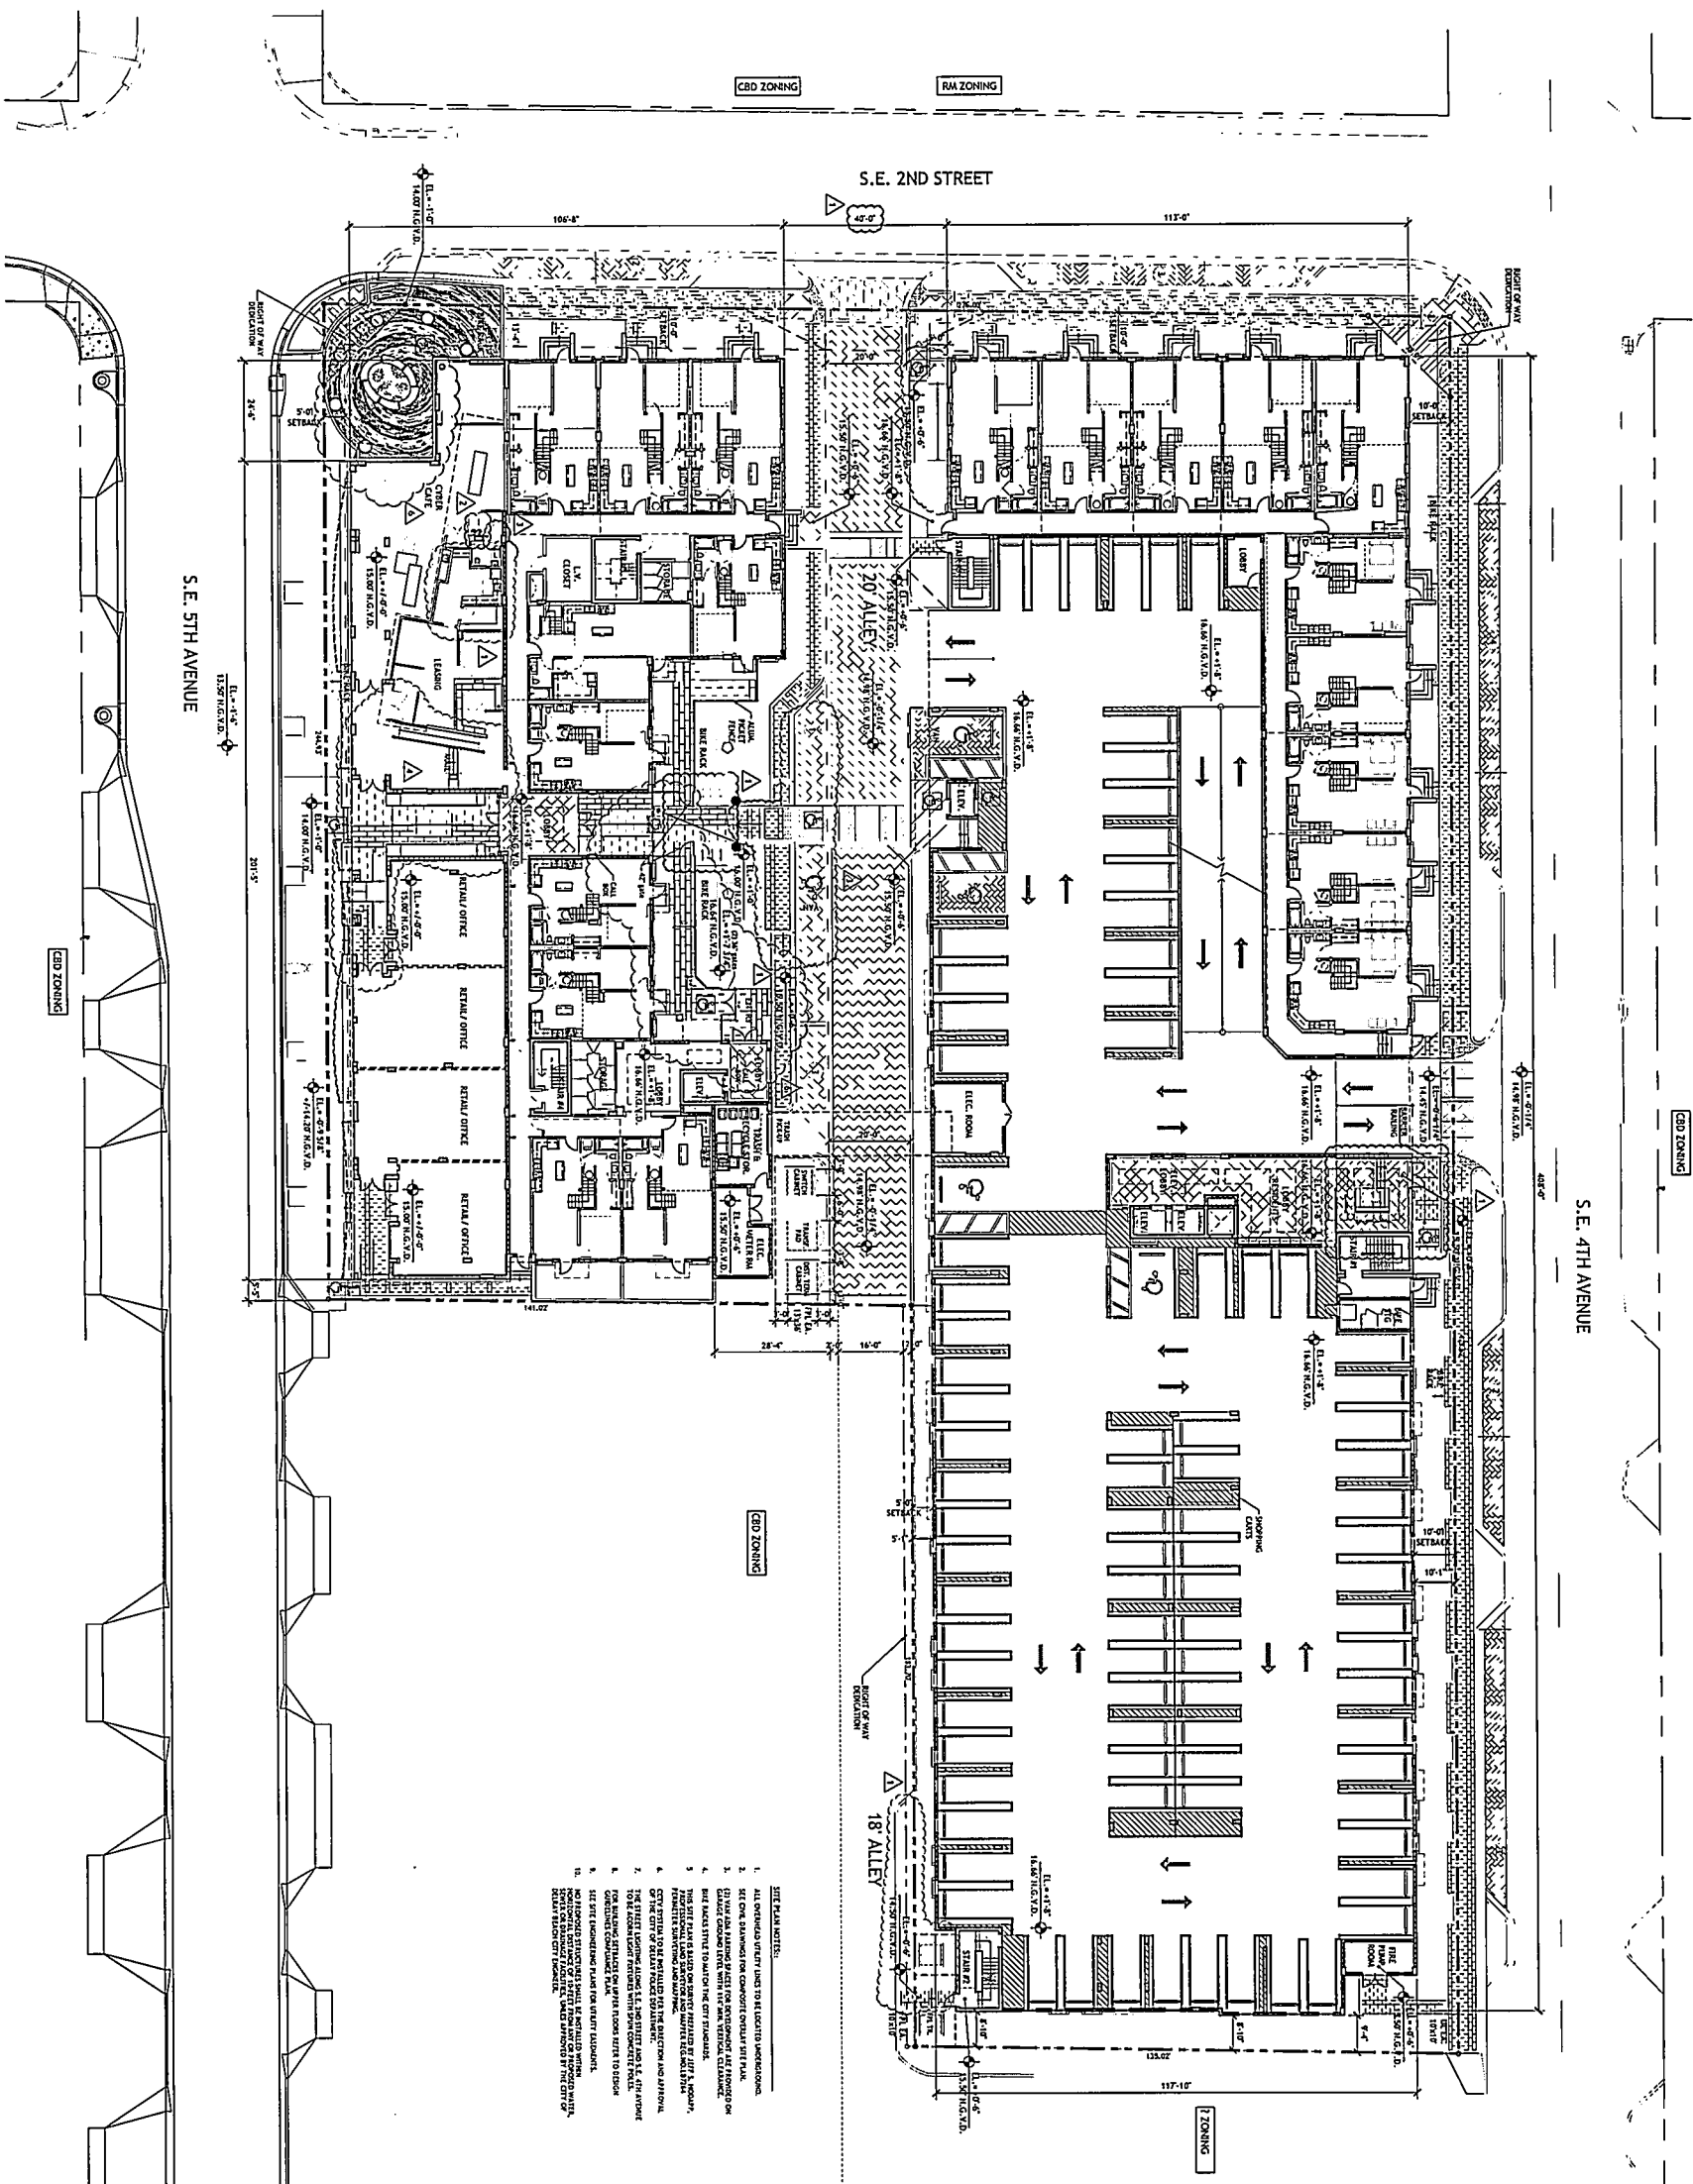

SITE PLAN

[illegible]

BUILDING DATA:	
TYPE OF CONSTRUCTION:	1-B (NO 3RD FLOOR)
PROPOSED BUILDING HEIGHT:	46'-0" (5-STORY)
PROPOSED BUILDING FLOOR AREA:	127,734 S.F.
OCCUPANT CATEGORIES:	
1-B*	RESIDENTIAL, 4-STORY
	NEW APARTMENT COMPLEX
3-2*	PROPOSED PARKING GARAGE TYPICALLY WITH AUTOMATED VERTICALIZATION
1-A*	MEETING ROOM AND DINING
1-C*	MECHANICAL (ELEVATOR)

THE PROTECTION NOTE
THE ENGINEERING PROJECT ARE TO BE FULLY
PROTECTED BY AN AUTOMATIC FIRE SUPPRESSOR
SYSTEM AND THE ALARMS SHALL BE OPERATED
BY AN APPROVED CENTRAL STATION MONITORING
SERVICE, IN ACCORDANCE WITH BS 5810,
FLORIDA FIRE PREVENTION CODE 2010 EDITION,
NFA 1 LUMBER FIRE CODE, FLORIDA 2010
EDITION, NFA 101 LIFE SAFETY CODE, FLORIDA
2010 EDITION AND ALL APPLICABLE STATE AND
CITY OF DAY BEACH BUILDING CODES AND
ORDINANCES.

UPTOWN DEVELOPMENT

NEW MIXED-USE

190 S.E. 5TH AVENUE, DELRAY BEACH, FLORIDA

Slattery &
Associates
ARCHITECTS
PLANNERS



SUITE 2
2060 NW BOCA RATON BLVD.
BOCA RATON, FL 33431
TEL: 561-993-3448
FAX: 561-392-5082
WWW.SLATTERYARCHITECTS.COM


OVERALL SITE PLAN

A0100

REVISION 6 - JUNE 12, 2015