


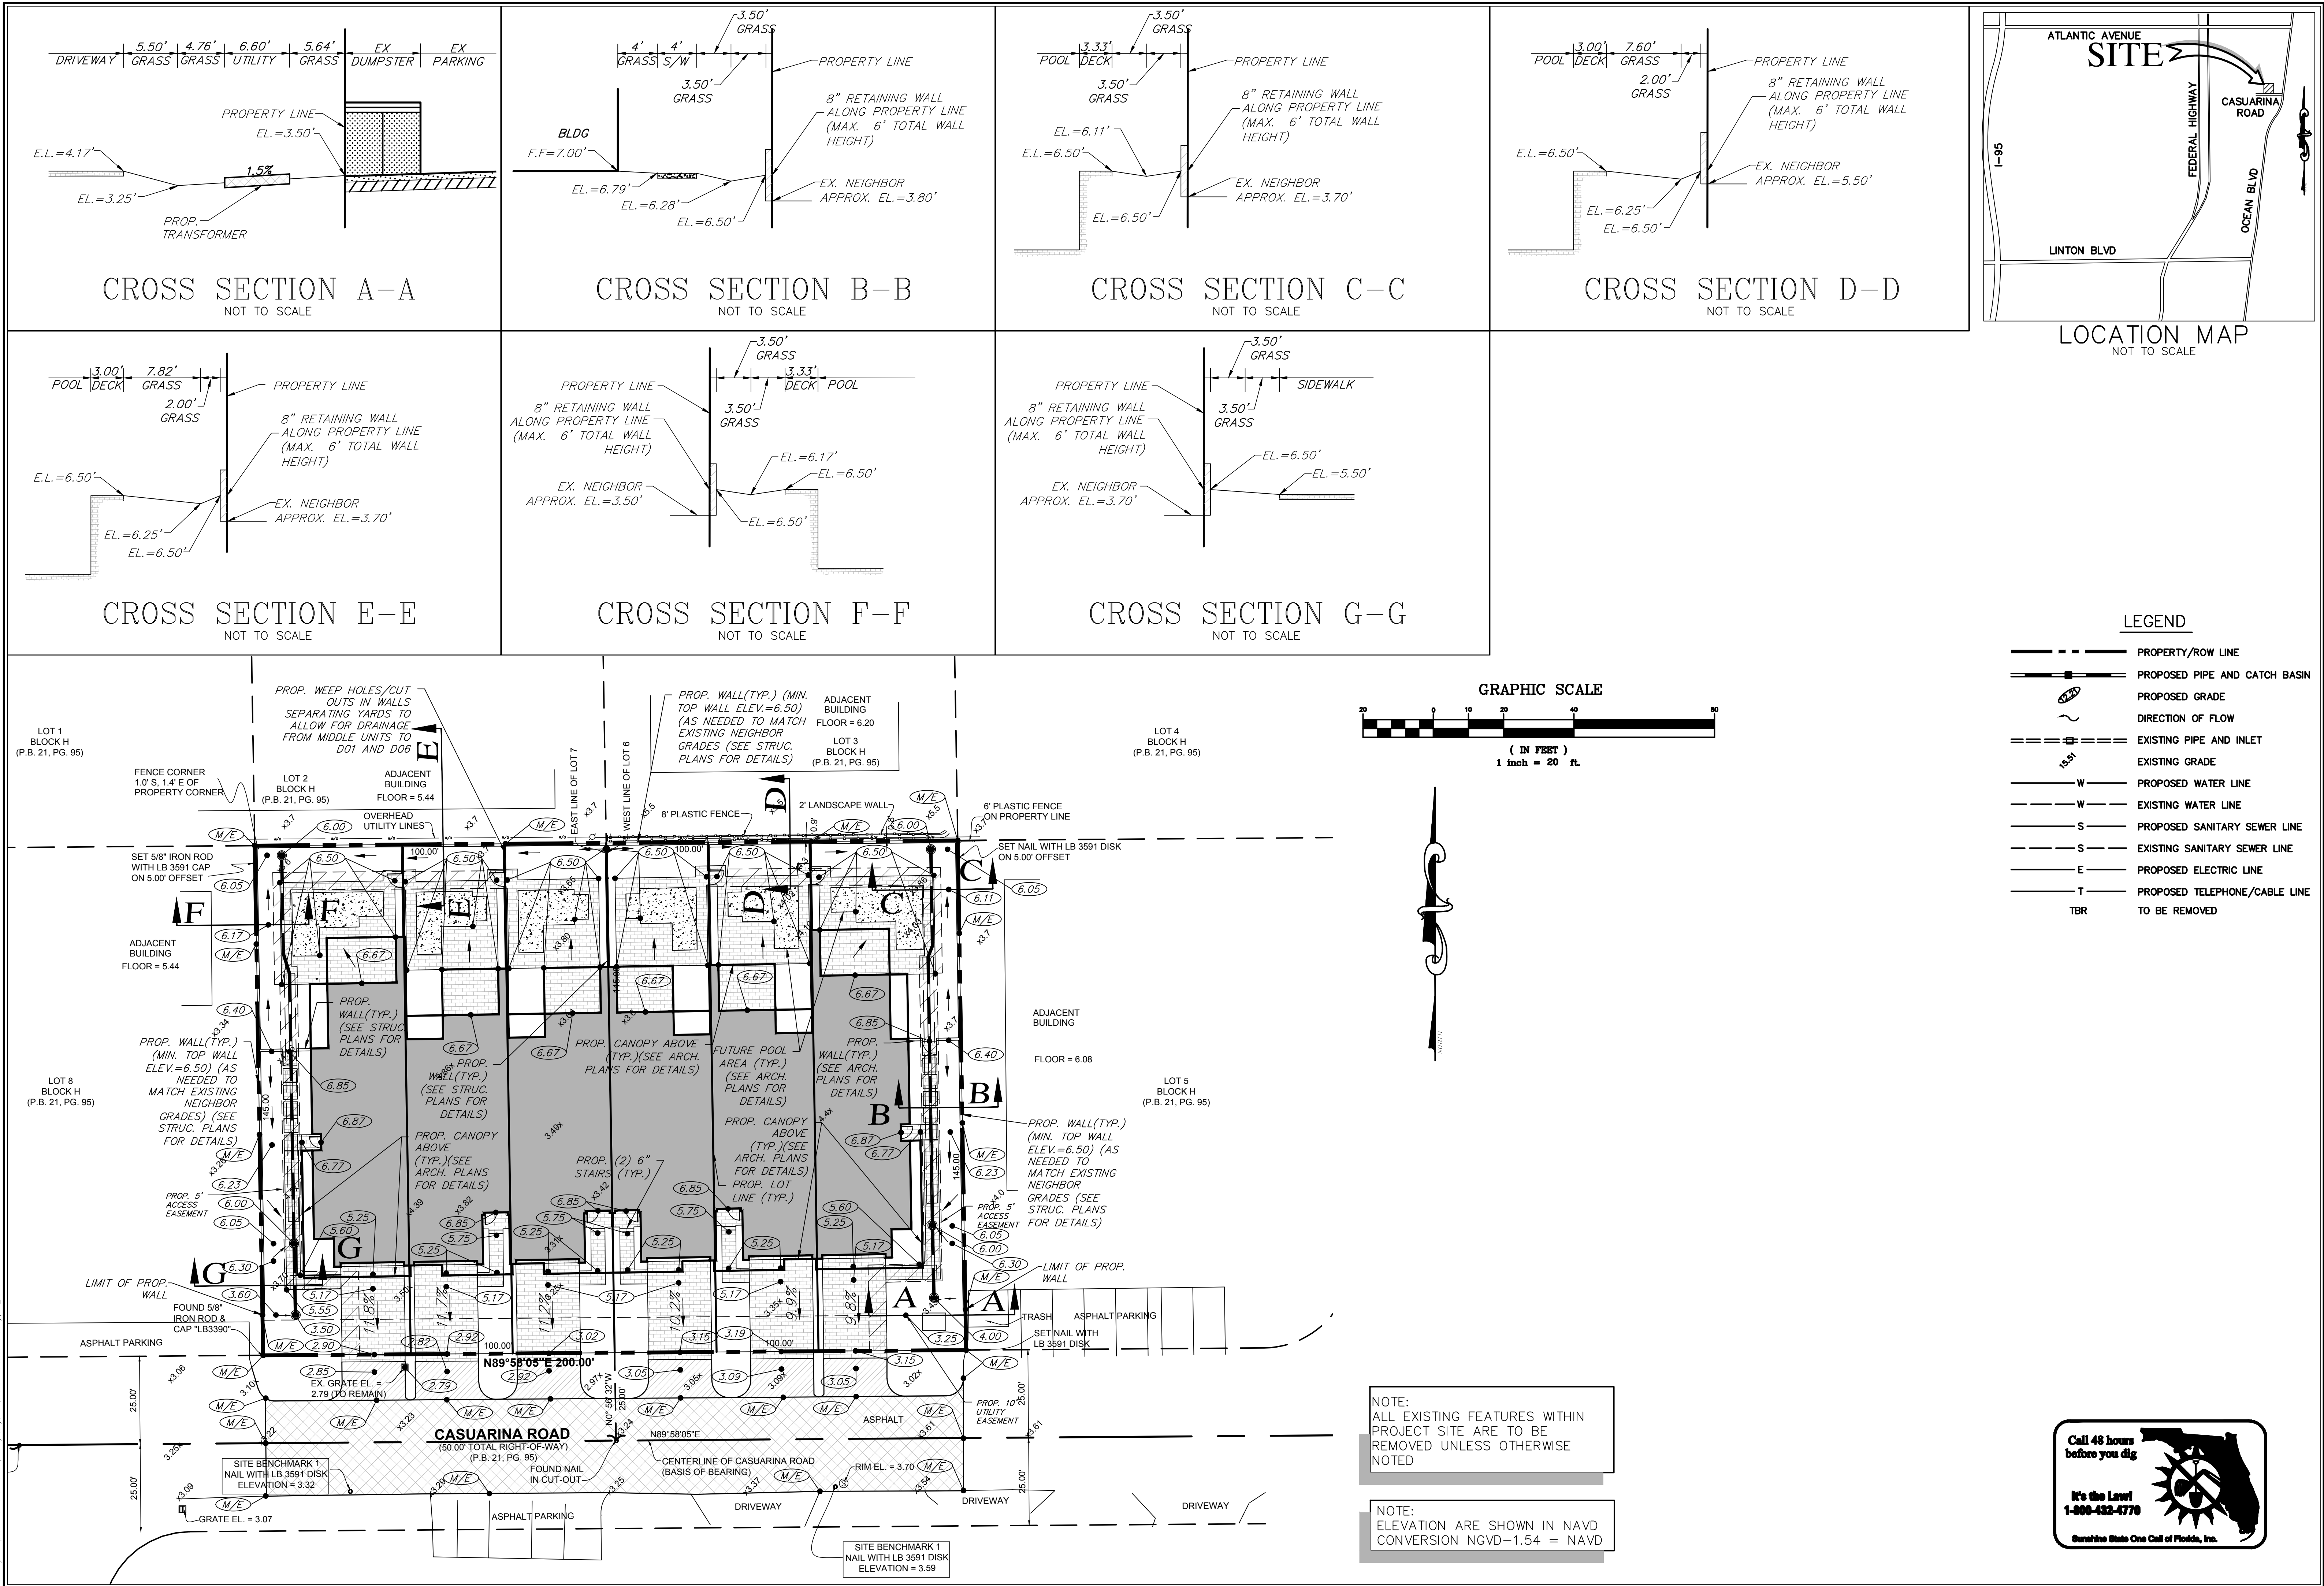

REVISIONS	DATE	BY
FILE NAME: 8338_ENG.dwg		

CAULFIELD & WHEELER, INC.
CIVIL ENGINEERING - LAND SURVEYING
LANDSCAPE ARCHITECTURE
7900 GLADES ROAD - SUITE 100
BOCA RATON, FLORIDA 33434
PHONE (561) 392-1991 / FAX (561) 750-1452

CASUARINA DELRAY
CROSS SECTIONS EXHIBIT
DELRAY BEACH, FLORIDA

DATE	09/14/18
DRAWN BY	MVK
F.B./ P.G.	----
SCALE	1" = 20'

MATTHEW V. KAHN
PROFESSIONAL ENGINEER
LICENSE NO. 82227
STATE OF FLORIDA
- FOR THE FIRM -
DATE

JOB # 8338
SHT. NO.
EX
OF 1 SHEETS

