


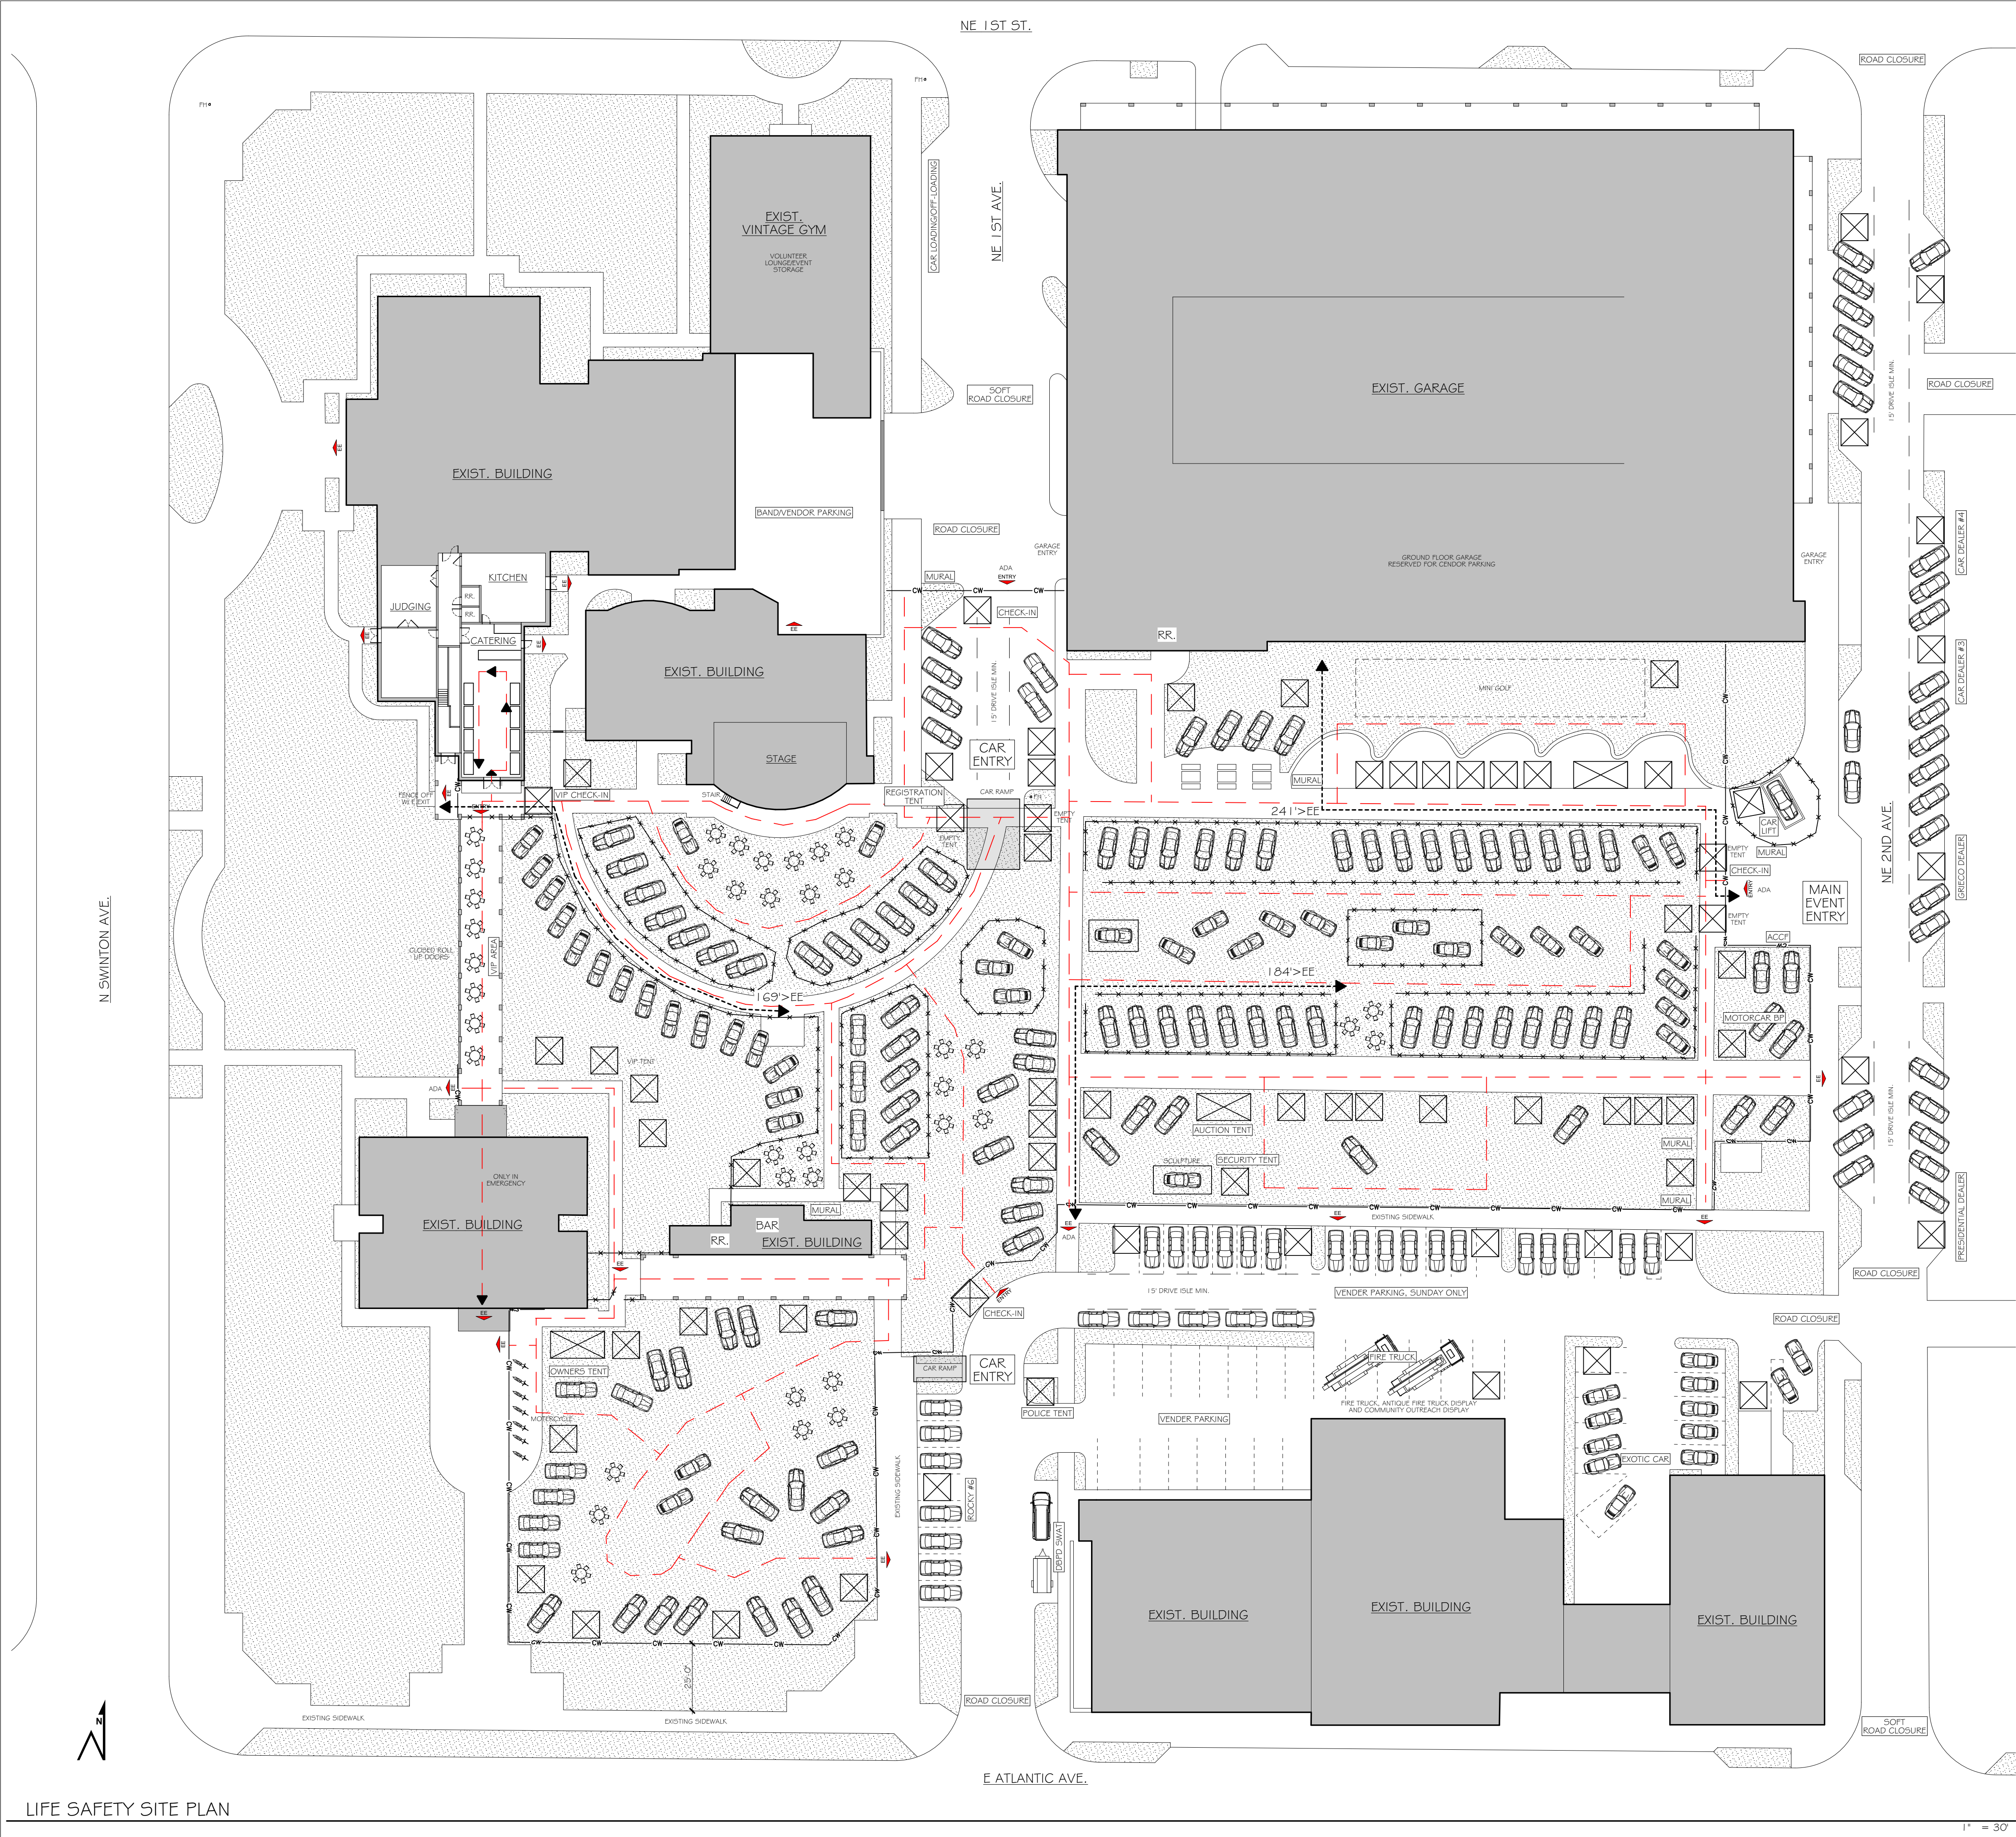

GENERAL NOTES: OUT DOOR EVEN EGRESS PLAN. ALL EXITS AND ENTRANCES TO BE MONITORED.

SITE INFORMATION

TOTAL AREA OF FENCED IN EVENT.....APPROX. 121,160 SF GROSS
SEATING, WALKWAYS, & AISLE.....APPROX. 77,000 SF NET

CLASSIFICATION : ASSEMBLY

NUMBER OF FENCED IN EXITS:	11 EXITS PROVIDED (NOT INCLUDING BUILDING EXITS)
NUMBER OF INTERIOR EXITS:	6 EXITS EXISTING 2 REQUIRED

TOTAL EGRESS WIDTH: 400" REQUIRED (@ 2,000 PEOPLE)
528" PROVIDED

MINIMUM GATE WIDTH: MIN ALLOWED 48"

OCCUPANCY LOAD CHART CHAPTER 10;

MAIN EVENT (1/7NET)	11,000 OCCUPANTS
77,000 SF / 7	

TOTAL: 11,000 OCCUPANTS

CATERING (1/7NET) 87 OCCUPANTS
611 SF / 7

JUDGING (1/7NET) 65 OCCUPANTS
611 SF / 7

KITCHEN (1/200NET) 4 OCCUPANTS
698 SF / 7

TOTAL INSIDE: 126 MAX. OCCUPANTS

CONTROLLED TOTAL: 2,000 OCCUPANTS AT A TIME.

CROWD CONTROL TOTAL: 8 GUARDS REQUIRED
1 PER 250 OCC. 11 PROVIDED, 1 AT EACH EXIT.

LEGEND

EE	EMERGENCY EXIT ONLY
ENTRY	EMERGENCY EXIT AND CONTROLLED ENTRY

 TENT
FIRE EXTINGUISHER (3-PROVIDED) FEC WITH 5LB ABC, (1 OLB IN
DIRECTION OF EXIT OR EXIT ACCESS) MOVED BY FIRE MARSHALL
PRIOR TO INSTALLATION. REFER TO NFPA 10.

--- PATH OF TRAVEL

$XX' > EO1$ = MAX. DISTANCE TO EXIT 1
 $XX' > EO2$ = MAX. DISTANCE TO EXIT 2
 $XX' > CP$ = COMMON PATH OF TRAVEL

~~NO~~ MAIN EVEN FENCE

—X— INTERNAL CONTROLL FENCE

 FIRE HYDRANT

NOTE: ARCHITECT OF RECORD IS NOT RESPONSIBLE FOR ANY SURVEY/CIVIL WORK AND/OR ANY SUCH DRAWINGS THAT ARE INSERTED INTO THIS SET AND/OR LACK THERE OF. THIS INCLUDES BUT IS NOT LIMITED TO THE PROPOSED AND/OR EXISTING CONDITIONS OF GRADING, PARKING, DRIVEWAYS, SEWER LINES, DRAINAGE, FINISH FLOOR ELEVATIONS, PROPERTY LINE LOCATIONS, EXISTING VEGETATION LOCATIONS, AND ETC. ALL FINISH FLOOR ELEVATIONS SHALL BE CONFIRMED BY THE ADJUDICATING CITY OR A LICENSED CIVIL ENGINEER.



WORK ARCHITECTURAL DESIGN

FL - AR98933
MI - 1301066974
LOXAHATCHEE, FL 33470
561.318.1008
WWW.SKARCHITECTURAL.COM

51H ANNUAL INTERNATIONAL DELRAY BEACH
CONCOURSE D'ELEGANCE 2026
DELBAY BEACH

Delray Beach, FL 33444

Delray Beach, FL 33444

LIFE SAFETY PLAN

ARCHITECTURAL SEAL

PROJECT NUMBER
000
AWN
..
SALE
SHOWN
FULL RELEASE DATE
10/25/2025
VISIONS

LIFE SAFETY SITE PLAN

SP1.0