
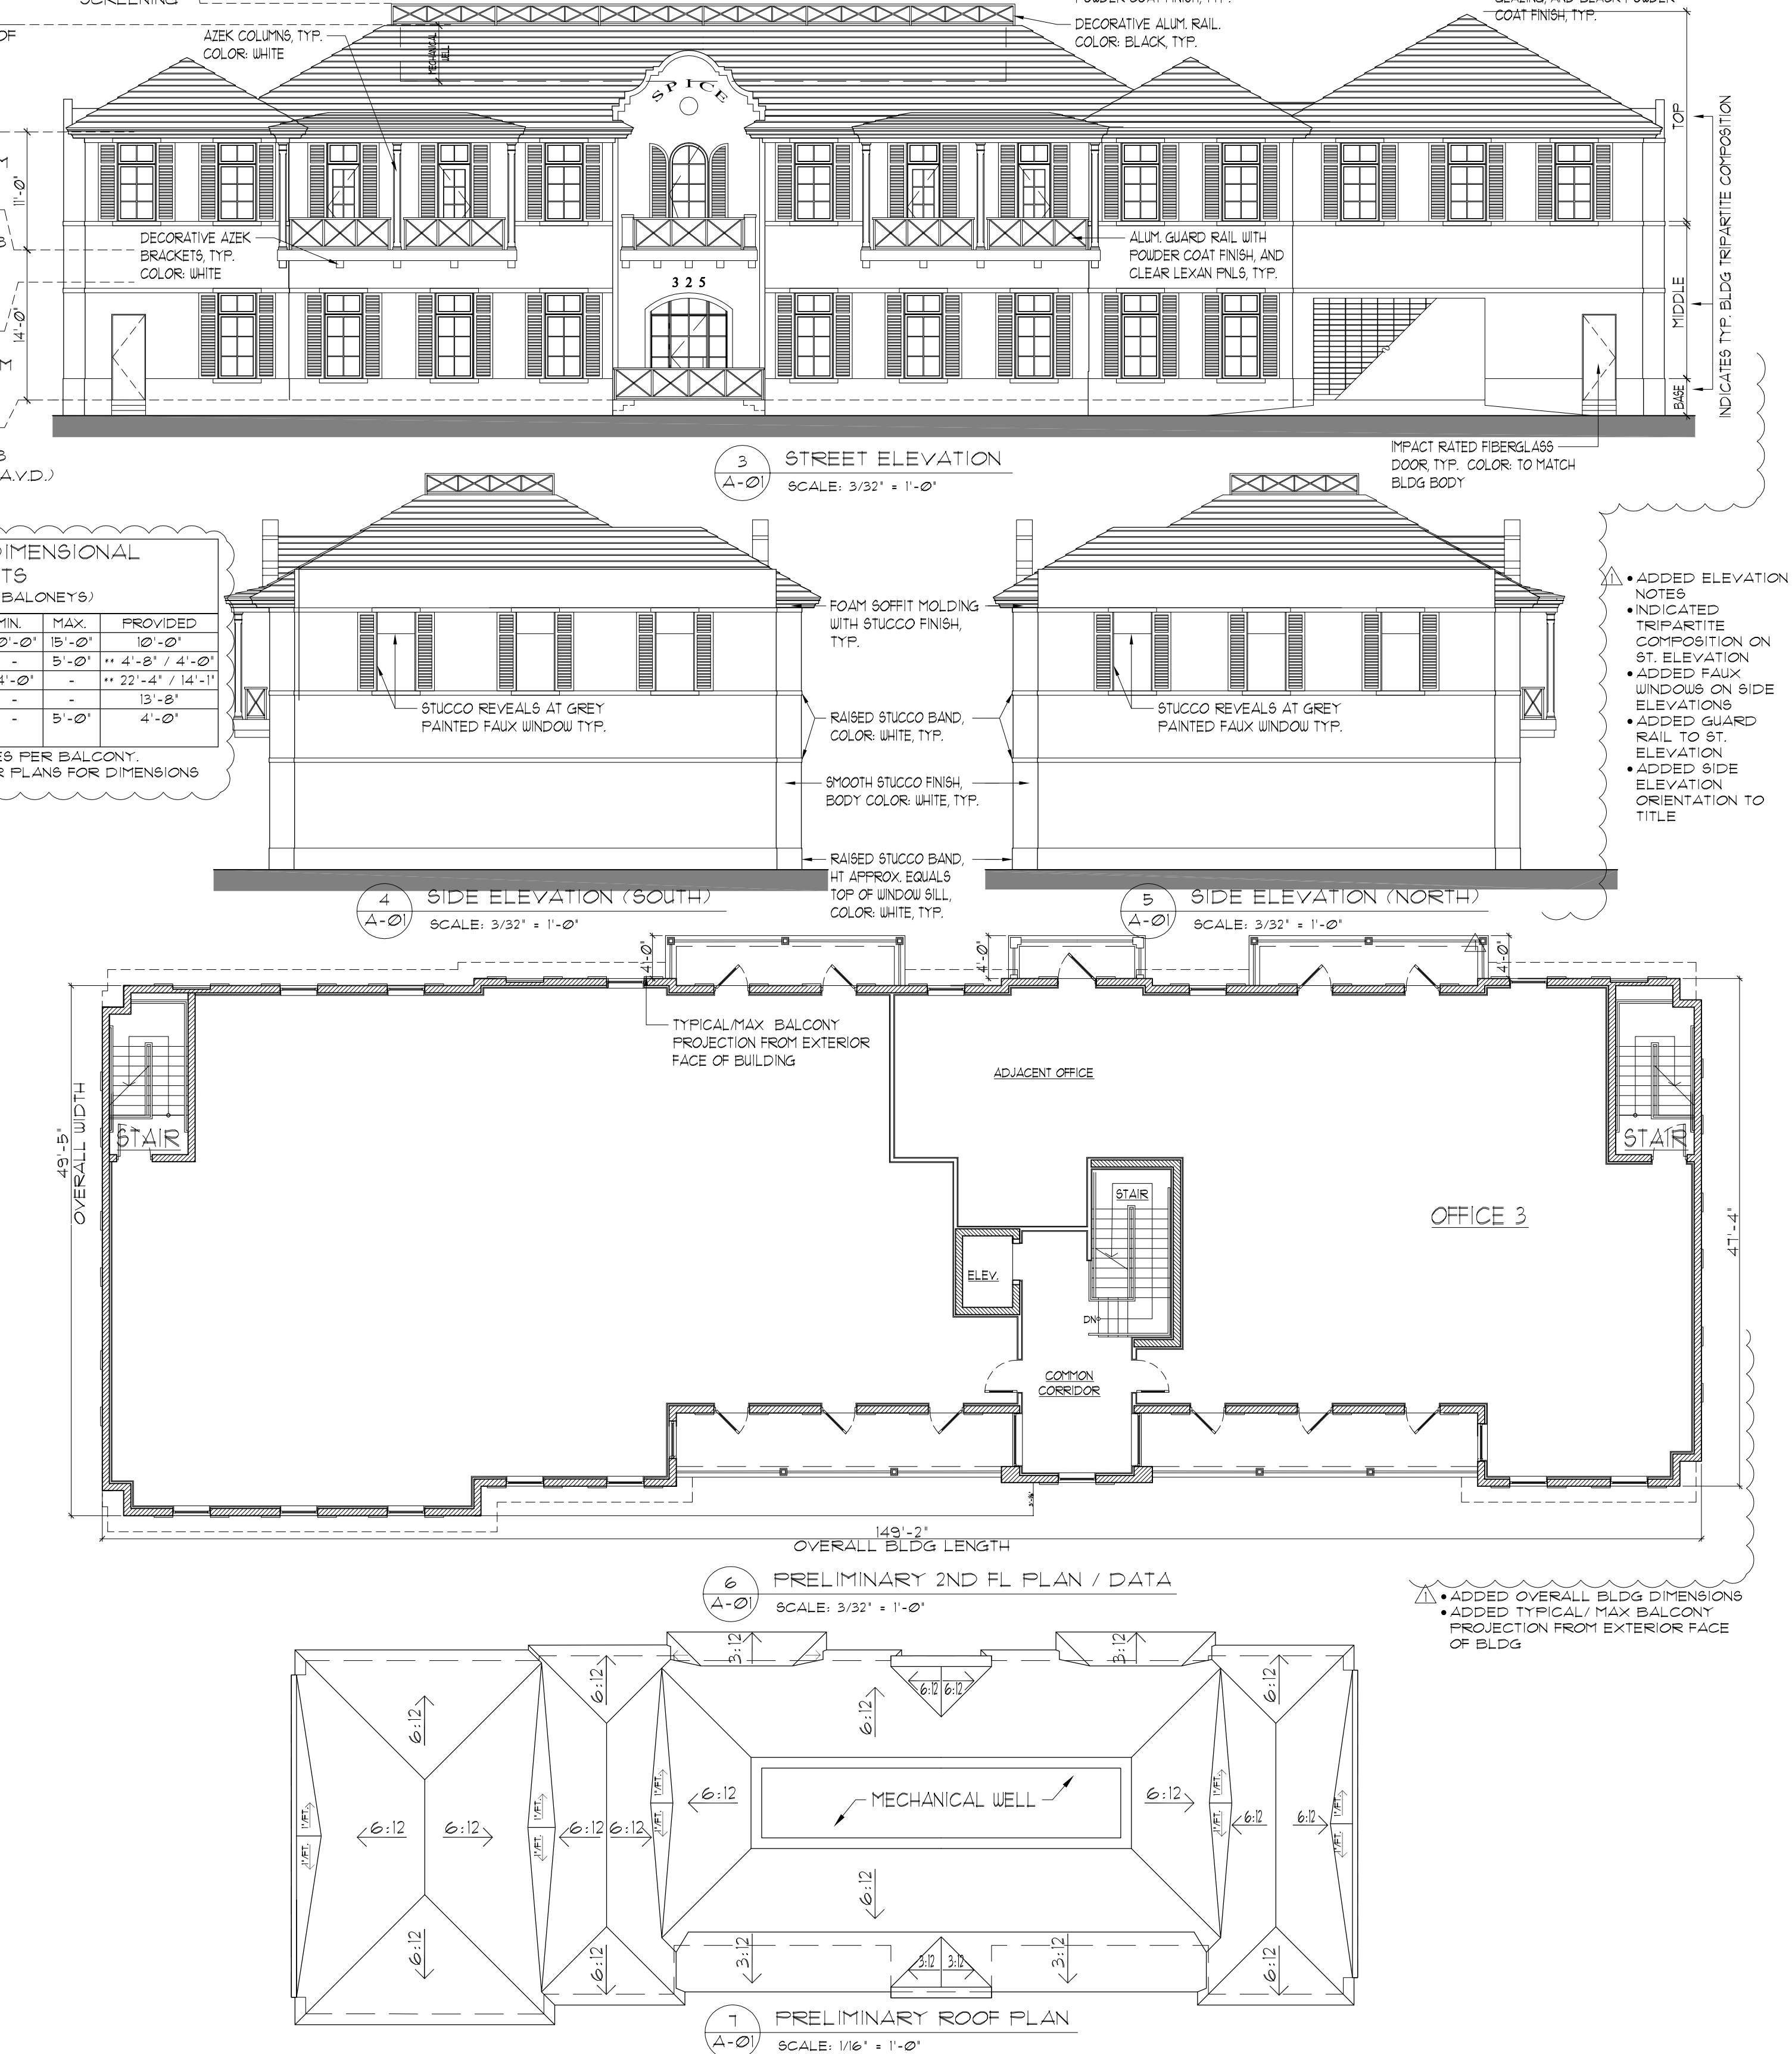


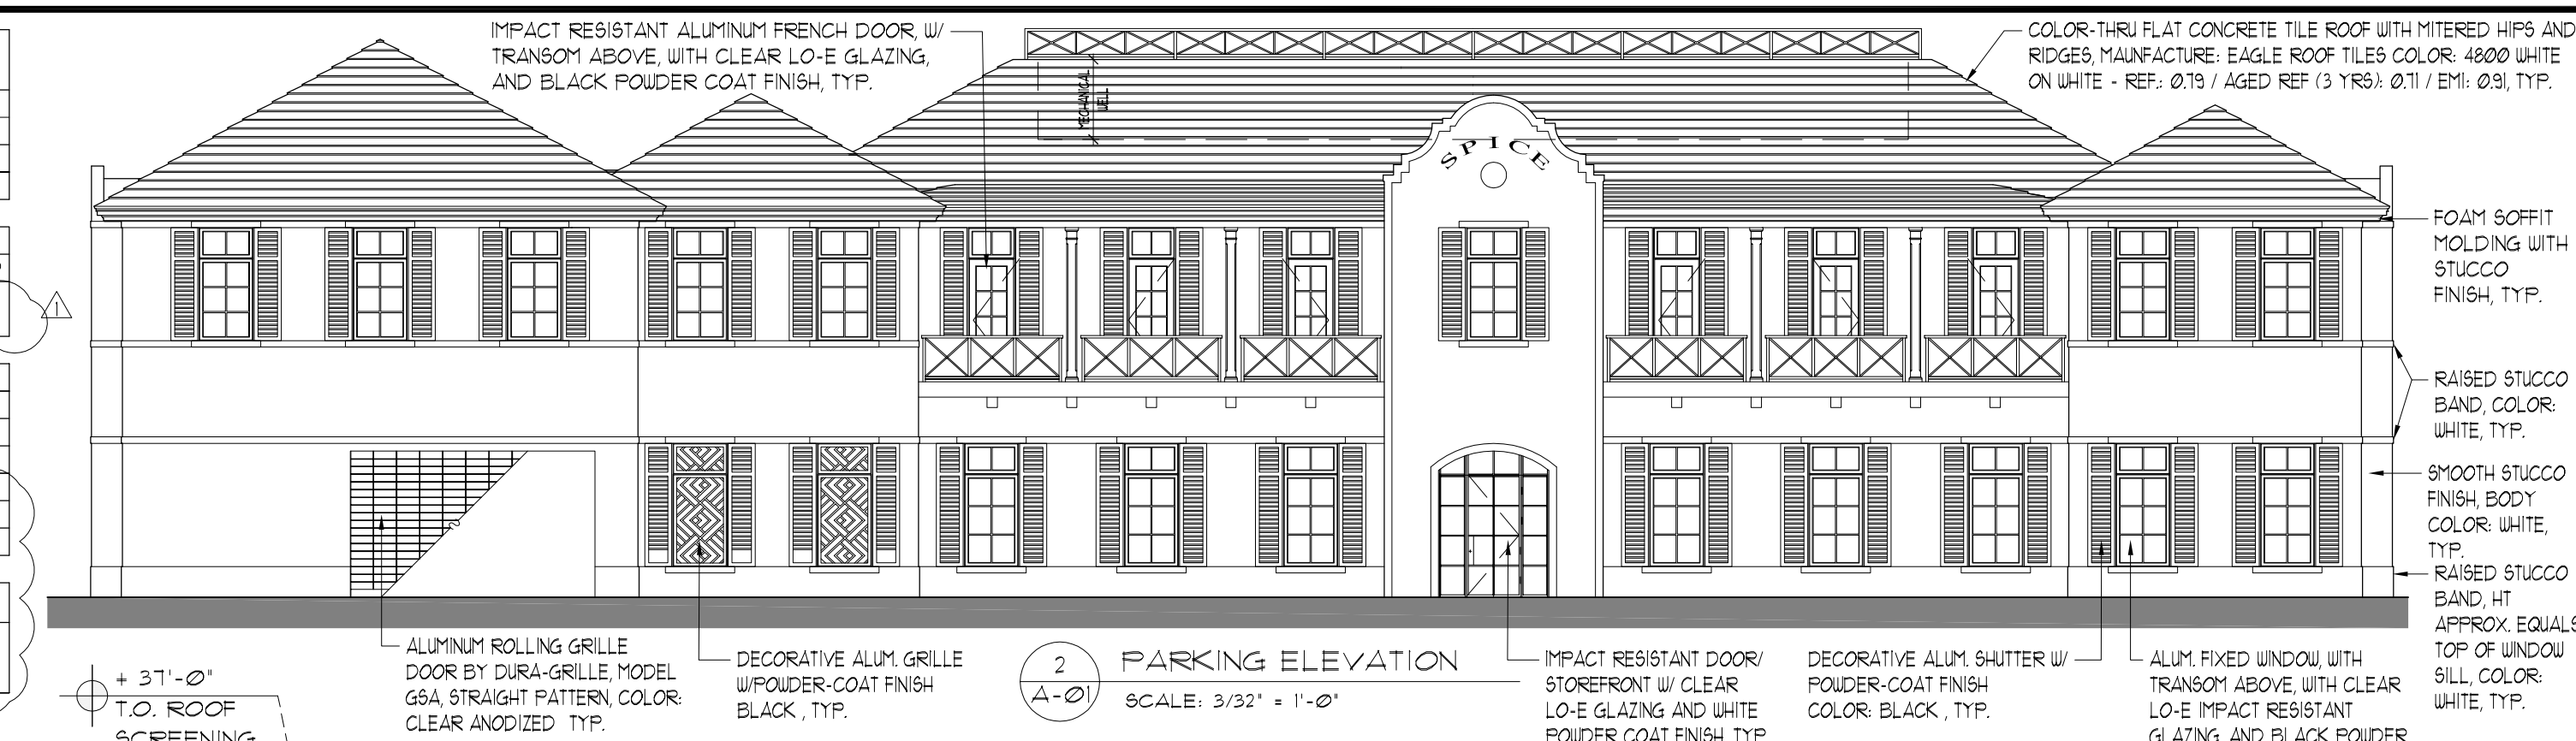

SPICE OFFICE BLDG
325-343 NE 5TH AVE.
DELRAY BEACH, FL

drawn by: <i>C.V.S.</i>
designed by: <i>www.</i>
date: <i>02/07/2020</i>
scale: <i>3/32" = 1'-0"</i>
project: <i>.</i>
revisions: △ 04/21/20 REVISION △ 07/07/20 REVISION
sheet no: A-01