


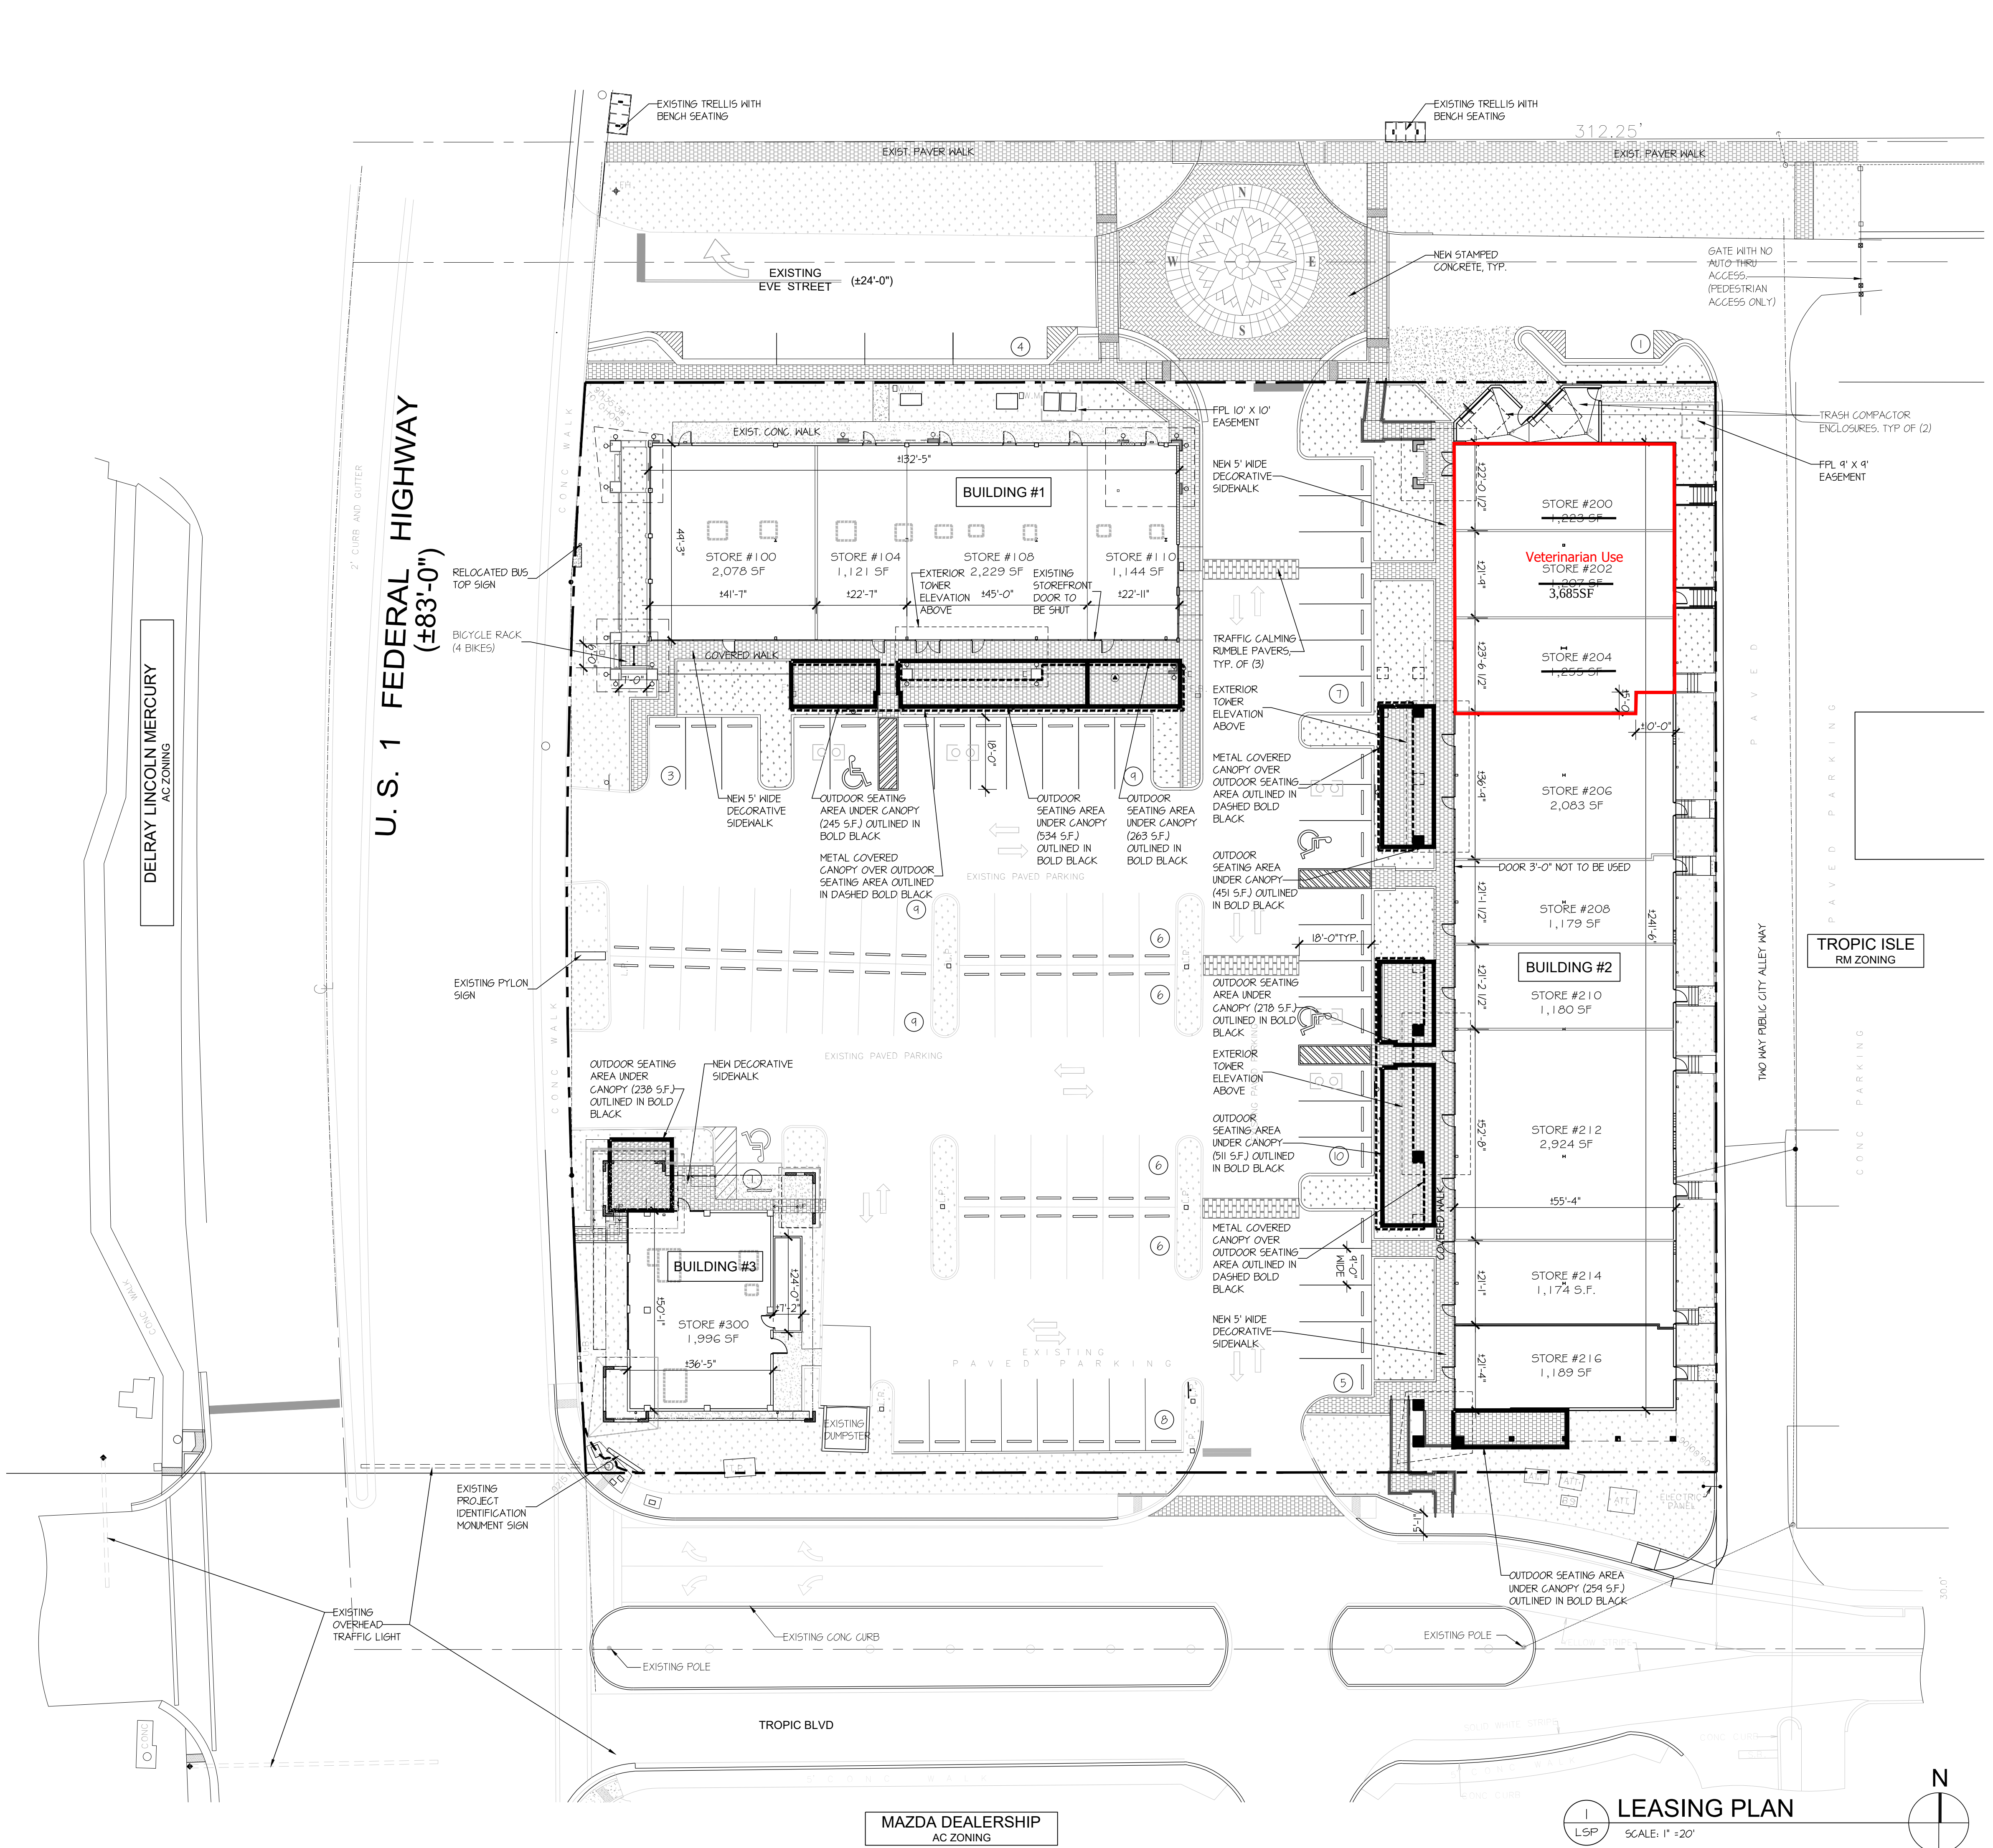

LEASING PLAN LEGEND	
CONCRETE WALKWAYS	
LANDSCAPE AREAS	
DOOR	
NEW TOWER FEATURES AS SHOWN BELOW	
BUILDING #1 6,572 S.F. BUILDING #2 13,414 S.F. BUILDING #3 1,996 S.F. TOTAL BUILDING SQ. FT. 21,982 S.F. TOTAL OUTDOOR DINING SQ. FT. 2,779 S.F. PARKING PROVIDED = 90	

LEASING PLAN FOR
DELRAY PLACE SOUTH
1911 S. FEDERAL HWY.
DELRAY BEACH, FLORIDA

SALTZ MICHELSON
ARCHITECTS


3501 Griffin Road
Ft. Lauderdale, FL 33312
(954) 266-2700 Fx: (954) 266-2701
sma@saltzmichelson.com

AA-0002897

Charles Michelson AR0009976

Project No.: 2019-167
Drawn By: VM/ YC
Checked By: MA
Date: 07-03-23

REVISIONS:

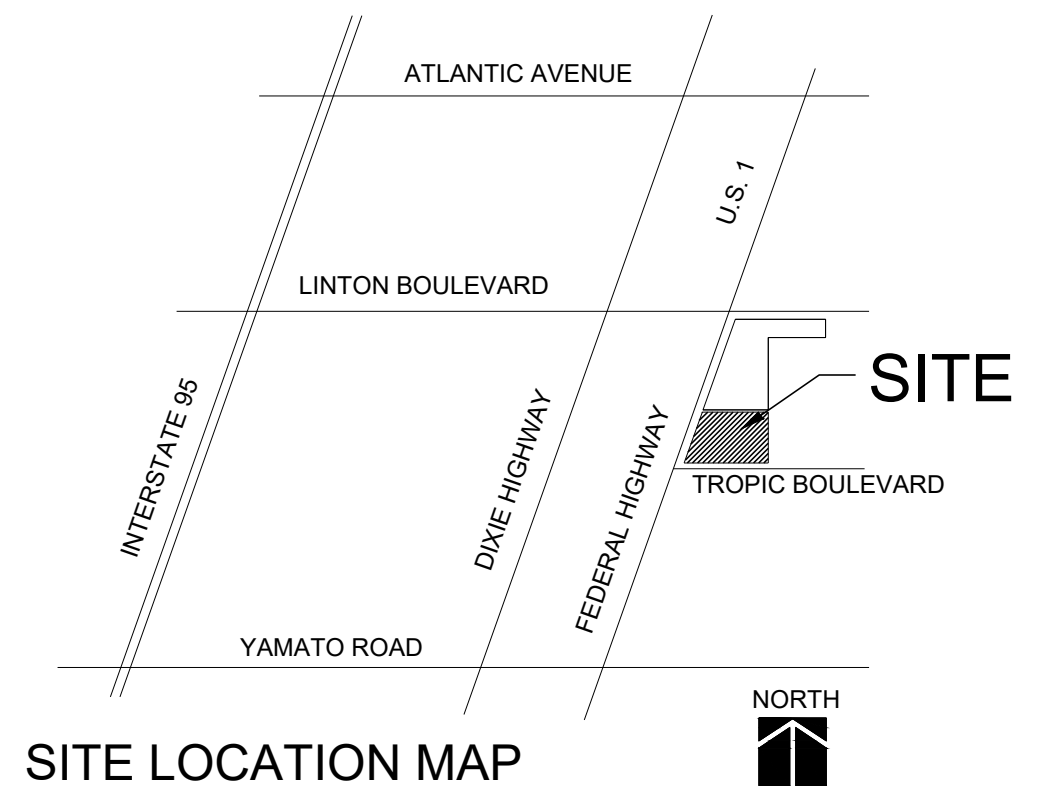

LEASING PLAN
SCALE: 1" = 20'

LSP