


THIS INSTRUMENT WAS PREPARED BY: JOHN T. DOOGAN, P.L.S. AVIROM & ASSOCIATES, INC. SURVEYING & MAPPING 50 S.W. 2nd AVENUE, SUITE 102 BOCA RATON, FLORIDA 33432 (561) 392-2594 L.B. #3300 REVISED AUGUST 2017

WALLACE FORD - REPLAT BEING A REPLAT OF TRACT "A", WALLACE FORD, AS RECORDED IN PLAT BOOK 60, PAGE 174 OF THE PUBLIC RECORDS OF PALM BEACH COUNTY, FLORIDA SITUATE IN SECTION 20, TOWNSHIP 46 SOUTH, RANGE 43 EAST, IN THE CITY OF DELRAY BEACH, PALM BEACH COUNTY, FLORIDA.

STATE OF FLORIDA COUNTY OF PALM BEACH THIS PLAT WAS FILED FOR RECORD AT 11:25 A.M. THIS 13th DAY OF October A.D. 2017 AND DULY RECORDED IN PLAT BOOK 134 ON PAGES 151 THROUGH 153 SHARON R. BOCK CLERK AND COMPTROLLER BY: Sharon R. Bock DEPUTY CLERK SHEET 1 OF 3 SHEETS

DEDICATION:

KNOW ALL MEN BY THESE PRESENTS: THAT WALLACE FORD, LLC, IS THE OWNER OF THE LAND AS SHOWN ON THIS PLAT, WALLACE FORD - REPLAT, BEING A REPLAT OF TRACT "A", WALLACE FORD AS RECORDED IN PLAT BOOK 60, PAGE 174 OF THE PUBLIC RECORDS OF PALM BEACH COUNTY, FLORIDA, SITUATE IN SECTION 20, TOWNSHIP 46 SOUTH, RANGE 43 EAST, IN THE CITY OF DELRAY BEACH, PALM BEACH COUNTY, FLORIDA DESCRIBED AS FOLLOWS: TRACT "A", OF WALLACE FORD, ACCORDING TO THE PLAT THEREOF AS RECORDED IN PLAT BOOK 60, PAGES 174 OF THE PUBLIC RECORDS OF PALM BEACH COUNTY, FLORIDA. SAID LANDS LYING AND BEING IN THE CITY OF DELRAY BEACH, PALM BEACH COUNTY, FLORIDA AND CONTAINING 457,752 SQ.FT. (10.5085 ACRES) MORE OR LESS. HAVE CAUSED SAID LANDS TO BE SURVEYED AND PLATTED AS SHOWN HEREON AS THE WALLACE FORD - REPLAT AND FURTHER DEDICATES AS FOLLOWS: PARCEL A, AS SHOWN HEREON, IS HEREBY RESERVED TO WALLACE FORD, LLC, FOR USE IN ACCORDANCE WITH THE ZONING REGULATIONS OF THE CITY OF DELRAY BEACH, FLORIDA. PARCEL B, AS SHOWN HEREON, ARE HEREBY DEDICATED TO THE CITY OF DELRAY BEACH, AS PUBLIC RIGHT-OF-WAY FOR STREET AND UTILITY PURPOSES. ALONG WITH THE FOLLOWING EASEMENTS: THE GENERAL UTILITY EASEMENT (G.U.E.), AS SHOWN HEREON, IS MADE TO ANY PUBLIC OR PRIVATE UTILITY, SUCH AS BUT NOT LIMITED TO, STORM DRAINAGE, ELECTRIC POWER, GAS SERVICE, TELEPHONE LINES, AND CABLE TELEVISION; PROVIDED HOWEVER, NO SUCH CONSTRUCTION, INSTALLATION, MAINTENANCE AND OPERATION OF CABLE TELEVISION SERVICES SHALL INTERFERE WITH THE FACILITY AND SERVICES OF ELECTRIC, TELEPHONE, GAS OR OTHER PUBLIC FACILITY. THE WATER EASEMENT AS SHOWN HEREON IS DEDICATED EXCLUSIVELY TO THE CITY OF DELRAY BEACH FOR THE PURPOSE OF ACCESS, CONSTRUCTION, MAINTENANCE, AND OPERATION ACTIVITIES OF WATER MAINS.

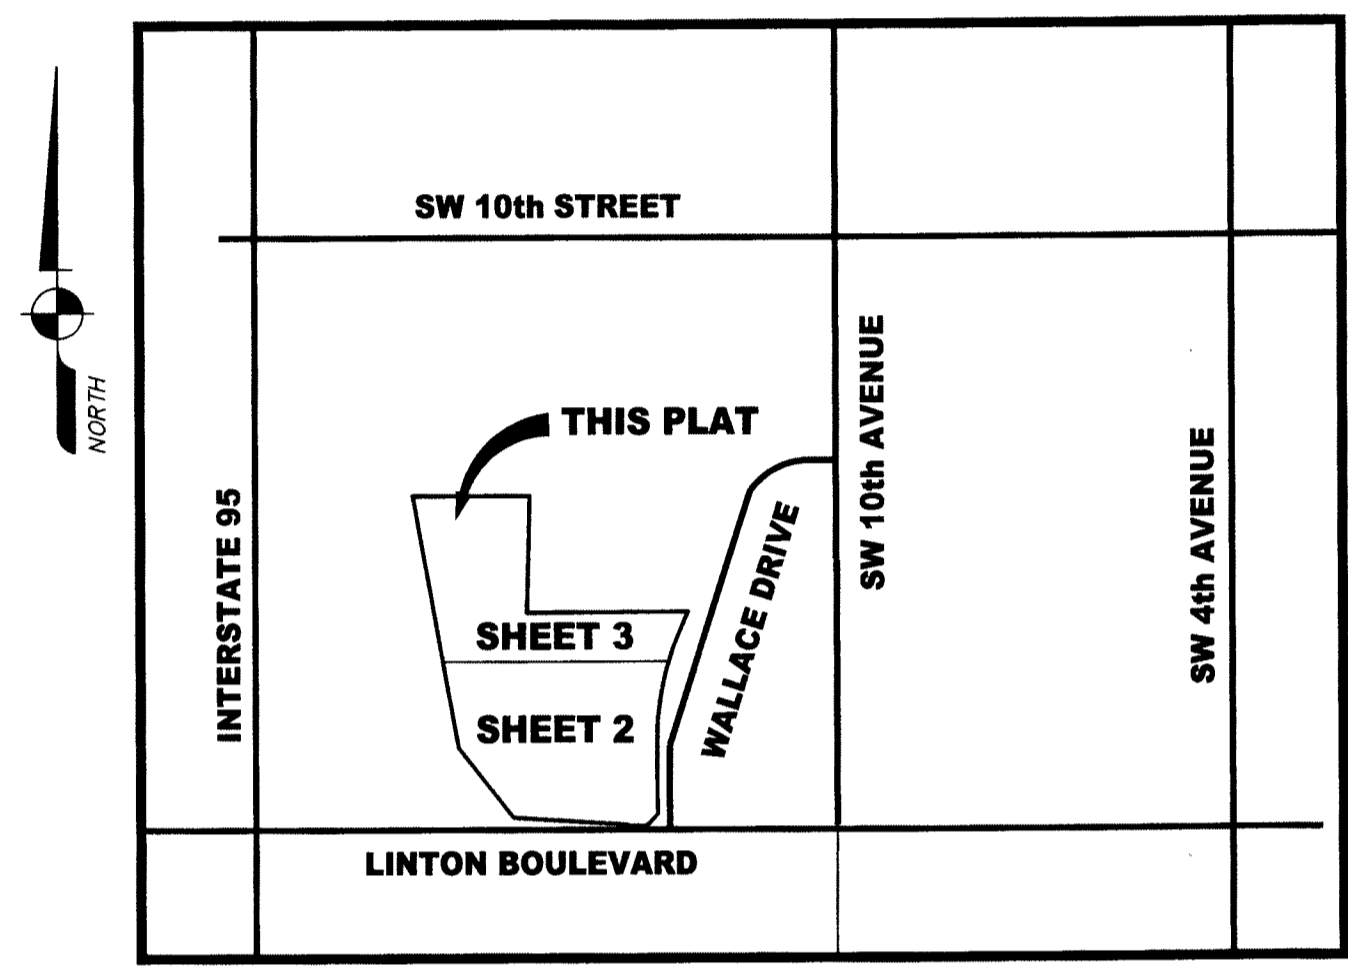

TITLE CERTIFICATION:

I, MICHAEL T. ARCHEY, ESQUIRE, A DULY LICENSED ATTORNEY IN THE STATE OF FLORIDA, DO HEREBY CERTIFY THAT I HAVE EXAMINED THE TITLE TO THE HEREON DESCRIBED PROPERTY; THAT I FIND THE TITLE TO THE HEREON DESCRIBED PROPERTY IS VESTED IN WALLACE FORD, LLC; THAT THE CURRENT TAXES HAVE BEEN PAID; THAT ALL MORTGAGES NOT SATISFIED OR RELEASED OF RECORD NOR OTHERWISE TERMINATED BY LAW ARE SHOWN HEREON; AND THAT THERE ARE ENCUMBRANCES OF RECORD BUT THOSE ENCUMBRANCES DO NOT PROHIBIT THE CREATION OF THE SUBDIVISION DEPICTED BY THIS PLAT.

DATED: 8/10/17 BY: Michael T. Archey PRINT NAME: MICHAEL T. ARCHEY, ESQUIRE ATTORNEY-AT-LAW IN FLORIDA

CITY OF DELRAY BEACH:

THIS PLAT OF WALLACE FORD - REPLAT, WAS APPROVED ON THE 7th DAY OF September A.D. 2017, BY THE CITY COMMISSION OF THE CITY OF DELRAY BEACH, FLORIDA.

MAYOR: [Signature] ATTEST: Katerina Johnson CITY CLERK

AND REVIEWED, ACCEPTED, AND CERTIFIED BY: Patrick A. Figueroa CITY ENGINEER PATRICK A. FIGUEROA, P.E. Maria Bonetto DIRECTOR, ENVIRONMENTAL SERVICES [Signature] CITY OF DELRAY BEACH FIRE MARSHALL

REVIEWING SURVEYOR:

THIS IS TO CERTIFY THAT THE UNDERSIGNED PROFESSIONAL SURVEYOR AND MAPPER, UNDER CONTRACT WITH THE CITY OF DELRAY BEACH, FLORIDA, HAS REVIEWED THIS PLAT OF WALLACE FORD - REPLAT, AS REQUIRED BY CHAPTER 177.081(1), FLORIDA STATUTES, AND FINDS THAT IT COMPLIES WITH ALL THE REQUIREMENTS OF CHAPTER 177, PART 1, FLORIDA STATUTES.

DATED: 8/10/17 JEFFREY R. WAGNER, P.L.S. FLORIDA REGISTRATION NO. 5302 CAULFIELD & WHEELER, INC. L.B. NO. 3591 7900 GLADES ROAD, SUITE 100 BOCA RATON, FL 33434

SURVEYOR'S CERTIFICATE:

THIS IS TO CERTIFY THAT THE PLAT SHOWN HEREON IS A TRUE AND CORRECT REPRESENTATION OF A SURVEY MADE UNDER MY RESPONSIBLE DIRECTION AND SUPERVISION; THAT SAID SURVEY IS ACCURATE TO THE BEST OF MY KNOWLEDGE AND BELIEF; THAT PERMANENT REFERENCE MONUMENTS ("P.R.M.'S") AND MONUMENTS ACCORDING TO SEC. 177.091(9) F.S., HAVE BEEN PLACED AS REQUIRED BY LAW, AND, FURTHER THAT THE SURVEY DATA COMPLIES WITH ALL THE REQUIREMENTS OF CHAPTER 177, FLORIDA STATUTES, AS AMENDED, AND THE ORDINANCES OF CITY OF DELRAY BEACH, FLORIDA.

DATED: 8/10/2017 JOHN T. DOOGAN, P.L.S. FLORIDA REGISTRATION NO. 4409 AVIROM & ASSOCIATES, INC. L.B. NO. 3300 50 S.W. 2nd AVENUE, SUITE 102 BOCA RATON, FLORIDA 33432

IN WITNESS WHEREOF, WALLACE FORD, LLC, HAS CAUSED THESE PRESENTS TO BE SIGNED BY ITS MANAGER AND ITS SEAL TO BE AFFIXED HERETO BY AND WITH THE AUTHORITY OF THEIR BOARD OF DIRECTORS THIS 15th DAY OF August, 2017.

WITNESS: Bibi Bickram PRINT NAME: Bibi Bickram WALLACE FORD, LLC. BY: James R. Bender, Manager PRINT NAME: James R. Bender, Manager WITNESS: David Christopher Bruder PRINT NAME: David Christopher Bruder

ACKNOWLEDGMENT:

STATE OF FL (Pinellas) COUNTY OF Pinellas SS BEFORE ME PERSONALLY APPEARED JAMES R. BENDER WHO IS PERSONALLY KNOWN TO ME, OR HAS PRODUCED AS IDENTIFICATION AND WHO EXECUTED THE FOREGOING INSTRUMENT AS MANAGER OF WALLACE FORD, LLC, AND SEVERALLY ACKNOWLEDGED TO AND BEFORE ME THAT HE EXECUTED SUCH INSTRUMENT AS MANAGER OF SAID COMPANY, AND THAT THE SEAL AFFIXED TO THE FOREGOING INSTRUMENT IS THE SEAL OF SAID COMPANY AND THAT IT WAS AFFIXED TO SAID INSTRUMENT BY DUE AND REGULAR AUTHORITY AND THAT SAID INSTRUMENT IS THE FREE ACT AND DEED OF SAID COMPANY. WITNESS MY HAND AND OFFICIAL SEAL THIS 15th DAY OF Aug, 2017.

NOTARY PUBLIC: [Signature] My Commission Expires: 8/14/25 NOTARY SEAL FF96966 (PRINT NUMBER)


NOTARY PUBLIC: [Signature]

NOTES:

- 1. NOTICE: THIS PLAT, AS RECORDED IN ITS GRAPHIC FORM, IS THE OFFICIAL DEPICTION OF THE SUBDIVIDED LANDS DESCRIBED HEREIN AND WILL IN NO CIRCUMSTANCES BE SUPPLANTED IN AUTHORITY BY ANY OTHER GRAPHIC OR DIGITAL FORM OF THE PLAT. THERE MAY BE ADDITIONAL RESTRICTIONS THAT ARE NOT RECORDED ON THIS PLAT THAT MAY BE FOUND IN THE PUBLIC RECORDS OF THIS COUNTY. 2. THERE SHALL BE NO BUILDINGS OR ANY KIND OF CONSTRUCTION PLACED ON WATER, SEWER OR DRAINAGE EASEMENTS. NO STRUCTURES SHALL BE PLACED WITHIN A HORIZONTAL DISTANCE OF 10 FEET FROM ANY EXISTING OR PROPOSED CITY OF DELRAY BEACH MAINTAINED WATER, SEWER OR DRAINAGE FACILITIES. CONSTRUCTION OR LANDSCAPING UPON MAINTENANCE OR MAINTENANCE ACCESS EASEMENTS MUST BE IN CONFORMANCE WITH ALL BUILDING AND ZONING CODES AND/OR ORDINANCES OF THE CITY OF DELRAY BEACH. 3. THERE SHALL BE NO TREES OR SHRUBS PLACED ON UTILITY EASEMENTS WHICH ARE PROVIDED FOR WATER AND SEWER USE OR UPON DRAINAGE EASEMENTS. LANDSCAPING ON OTHER UTILITY EASEMENTS SHALL BE ALLOWED ONLY AFTER CONSENT OF ALL THE UTILITY COMPANIES OCCUPYING SAME. 4. BEARINGS SHOWN HEREON ARE RELATIVE TO SAID PLAT, WALLACE FORD, (P.B. 60/174-175, P.B.C.R.), BASED ON THE EAST LINE OF TRACT 'A' HAVING A BEARING OF S00°25'37"E. 5. THE CITY OF DELRAY BEACH IS HEREBY GRANTED THE RIGHT OF ACCESS FOR EMERGENCY AND MAINTENANCE PURPOSES. BUILDING SETBACK LINES SHALL BE AS REQUIRED BY CURRENT CITY OF DELRAY BEACH ZONING REGULATIONS. 6. IN THOSE CASES WHERE EASEMENTS OF DIFFERENT TYPES CROSS OR OTHERWISE COINCIDE, DRAINAGE EASEMENTS SHALL HAVE FIRST PRIORITY; UTILITY EASEMENTS SHALL HAVE SECOND PRIORITY; ACCESS EASEMENTS SHALL HAVE THIRD PRIORITY, AND ALL OTHER EASEMENTS SHALL BE SUBORDINATE TO THESE WITH THEIR PRIORITIES BEING DETERMINED BY USE RIGHTS GRANTED. 7. DIMENSIONS SHOWN HEREON ARE IN FEET AND DECIMAL PARTS THEREOF AND ARE BASED ON THE DEFINITION OF FOOT AS ADOPTED BY THE UNITED STATES BUREAU OF STANDARDS AND REFER TO THE HORIZONTAL PLANE. 8. ABBREVIATION LEGEND: A = ARC LENGTH; C = CALCULATED; CL = CENTERLINE; Δ = CENTRAL ANGLE; DIST. = DISTRIBUTION; ESMT. = EASEMENT; FP&L = FLORIDA POWER AND LIGHT; L.B. = LICENSED BUSINESS; O.R.B. = OFFICIAL RECORDS BOOK; P.B. = PLAT BOOK; P.B.C.R. = PALM BEACH COUNTY RECORDS; PG. = PAGE; P.L.S. = PROFESSIONAL LAND SURVEYOR; P.R.M. = PERMANENT REFERENCE MONUMENT; R = RADIUS; R.B. = ROAD BOOK; R/W = RIGHT-OF-WAY; U.E. UTILITY EASEMENT; +/- = PLUS OR MINUS 9. □ - INDICATES SET PERMANENT REFERENCE MONUMENT, A 4"x4"x24" CONCRETE MONUMENT A 3" BRASS DISC STAMPED "PRM LB 3300" 10. ○ - INDICATES SET PERMANENT REFERENCE MONUMENT, A NAIL AND DISC STAMPED "PRM AVIROM L.B. #3300"

NOTICE:

THIS PLAT, AS RECORDED IN ITS GRAPHIC FORM, IS THE OFFICIAL DEPICTION OF THE SUBDIVIDED LANDS DESCRIBED HEREIN AND WILL IN NO CIRCUMSTANCES BE SUPPLANTED IN AUTHORITY BY ANY OTHER GRAPHIC OR DIGITAL FORM OF THE PLAT. THERE MAY BE ADDITIONAL RESTRICTIONS THAT ARE NOT RECORDED ON THIS PLAT, THAT MAY BE FOUND IN THE PUBLIC RECORDS OF PALM BEACH COUNTY, FLORIDA.

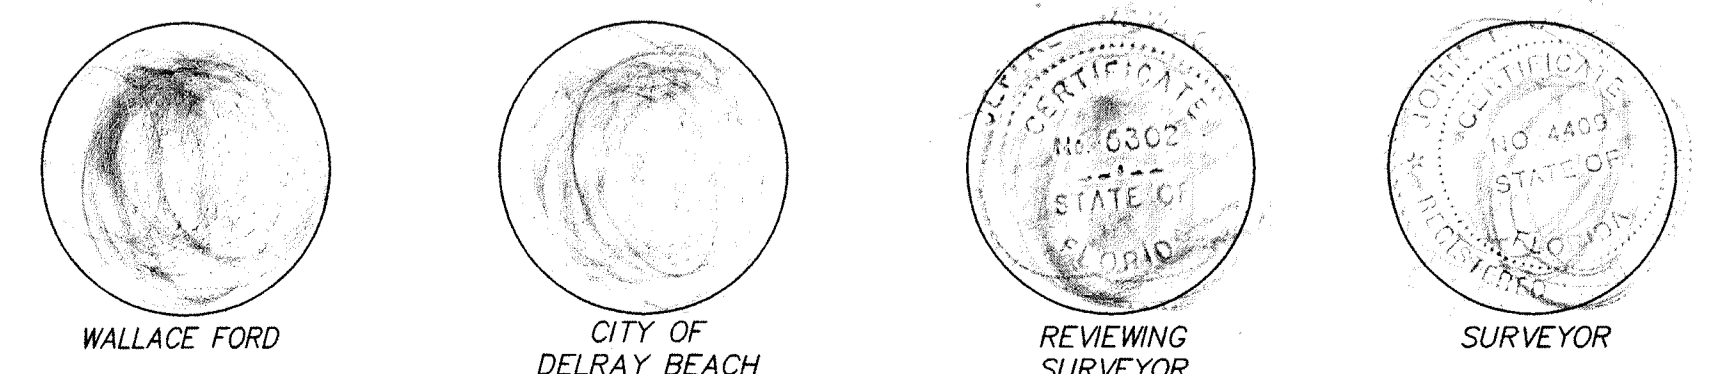




THIS INSTRUMENT WAS PREPARED BY:
JOHN T. DOOGAN, P.L.S.
AVIROM & ASSOCIATES, INC.
SURVEYING & MAPPING
50 S.W. 2nd AVENUE, SUITE 102
BOCA RATON, FLORIDA 33432
(561) 392-2594
L.B. #3300
REVISED AUGUST 2017

WALLACE FORD - REPLAT

BEING A REPLAT OF TRACT "A", WALLACE FORD, AS RECORDED IN PLAT BOOK 60, PAGE 174 OF THE PUBLIC RECORDS OF PALM BEACH COUNTY, FLORIDA
SITUATE IN SECTION 20, TOWNSHIP 46 SOUTH, RANGE 43 EAST, IN THE CITY OF DELRAY BEACH, PALM BEACH COUNTY, FLORIDA.

152

SHEET 2 OF 3 SHEETS

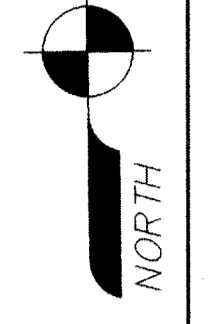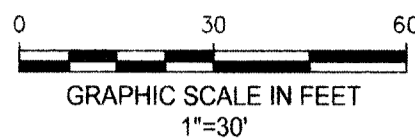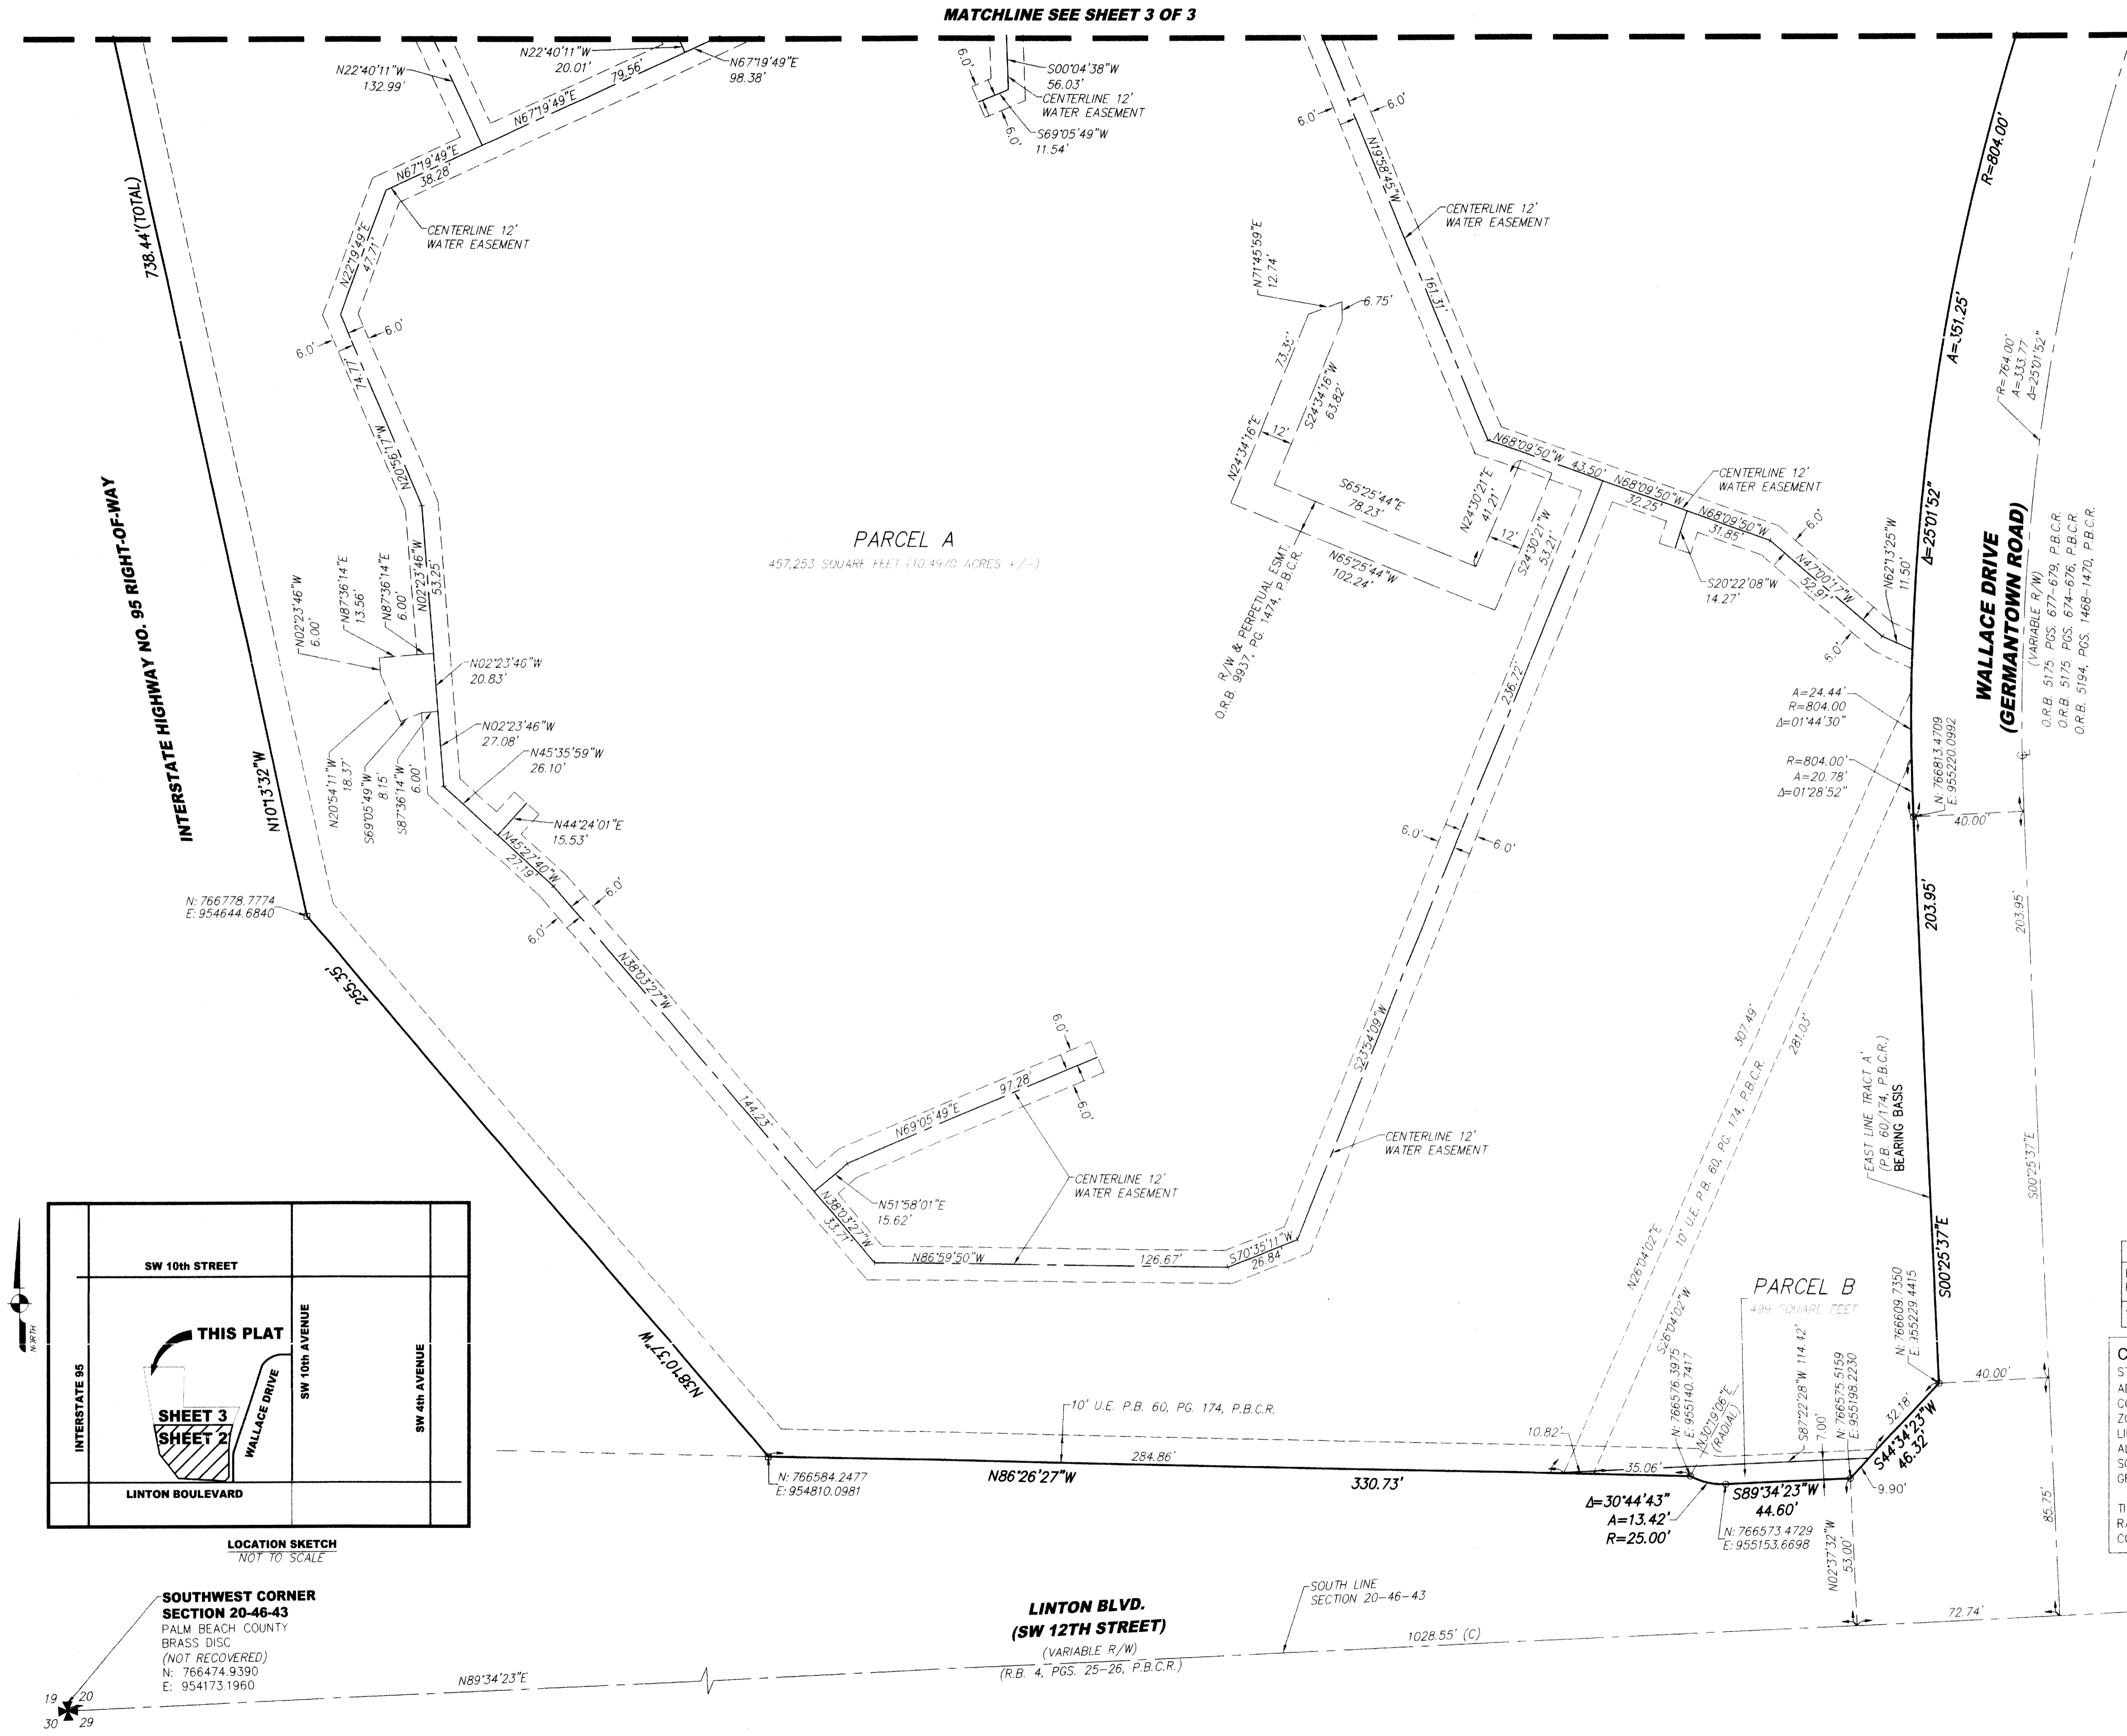


- NOTES:**
- NOTICE: THIS PLAT, AS RECORDED IN ITS GRAPHIC FORM, IS THE OFFICIAL DEPICTION OF THE SUBDIVIDED LANDS DESCRIBED HEREIN AND WILL IN NO CIRCUMSTANCES BE SUPPLANTED IN AUTHORITY BY ANY OTHER GRAPHIC OR DIGITAL FORM OF THE PLAT. THERE MAY BE ADDITIONAL RESTRICTIONS THAT ARE NOT RECORDED ON THIS PLAT THAT MAY BE FOUND IN THE PUBLIC RECORDS OF THIS COUNTY.
 - THERE SHALL BE NO BUILDINGS OR ANY KIND OF CONSTRUCTION PLACED ON WATER, SEWER OR DRAINAGE EASEMENTS. NO STRUCTURES SHALL BE PLACED WITHIN A HORIZONTAL DISTANCE OF 10 FEET FROM ANY EXISTING OR PROPOSED CITY OF DELRAY BEACH MAINTAINED WATER, SEWER OR DRAINAGE FACILITIES. CONSTRUCTION OR LANDSCAPING UPON MAINTENANCE OR MAINTENANCE ACCESS EASEMENTS MUST BE IN CONFORMANCE WITH ALL BUILDING AND ZONING CODES AND/OR ORDINANCES OF THE CITY OF DELRAY BEACH.
 - THERE SHALL BE NO TREES OR SHRUBS PLACED ON UTILITY EASEMENTS WHICH ARE PROVIDED FOR WATER AND SEWER USE OR UPON DRAINAGE EASEMENTS. LANDSCAPING ON OTHER UTILITY EASEMENTS SHALL BE ALLOWED ONLY AFTER CONSENT OF ALL THE UTILITY COMPANIES OCCUPYING SAME.
 - BEARINGS SHOWN HEREON ARE RELATIVE TO SAID PLAT, WALLACE FORD, (P.B. 60/174-175, P.B.C.R.), BASED ON THE EAST LINE OF TRACT "A" HAVING A BEARING OF S00°25'37"E.
 - THE CITY OF DELRAY BEACH IS HEREBY GRANTED THE RIGHT OF ACCESS FOR EMERGENCY AND MAINTENANCE PURPOSES.
 - BUILDING SETBACK REGULATIONS SHALL BE AS REQUIRED BY CURRENT CITY OF DELRAY BEACH ZONING REGULATIONS.
 - IN THOSE CASES WHERE EASEMENTS OF DIFFERENCE TYPES CROSS OR OTHERWISE COINCIDE, DRAINAGE EASEMENTS SHALL HAVE FIRST PRIORITY, UTILITY EASEMENTS SHALL HAVE SECOND PRIORITY, ACCESS EASEMENTS SHALL HAVE THIRD PRIORITY, AND ALL OTHER EASEMENTS SHALL BE SUBORDINATE TO THESE WITH THEIR PRIORITIES BEING DETERMINED BY USE RIGHTS GRANTED.
 - DIMENSIONS SHOWN HEREON ARE IN FEET AND DECIMAL PARTS THEREOF AND ARE BASED ON THE DEFINITION OF FOOT AS ADOPTED BY THE UNITED STATES BUREAU OF STANDARDS AND REFER TO THE HORIZONTAL PLANE.
 - ABBREVIATION LEGEND: A = ARC LENGTH; C = CALCULATED; CL = CENTERLINE; Δ = CENTRAL ANGLE; DIST. = DISTRIBUTION; ESMT. = EASEMENT; FPKL = FLORIDA POWER AND LIGHT; LB = LICENSED BUSINESS; O.R.B. = OFFICIAL RECORDS BOOK; P.B. = PLAT BOOK; P.B.C.R. = PALM BEACH COUNTY RECORDS; PG. = PAGE; P.L.S. = PROFESSIONAL LAND SURVEYOR; P.R.M. = PERMANENT REFERENCE MONUMENT; R = RADIUS; R.B. = ROAD BOOK; R/W = RIGHT-OF-WAY; U.E. = UTILITY EASEMENT; +/- = PLUS OR MINUS.
 - - INDICATES SET PERMANENT REFERENCE MONUMENT, A 4"x4"x24" CONCRETE MONUMENT A 3" BRASS DISC STAMPED "PRM LB 3300"
 - - INDICATES SET PERMANENT REFERENCE MONUMENT, A NAIL AND DISC STAMPED "PRM AVIROM L.B. #3300"

AREA TABULATION		
PARCEL A	457,253 SQUARE FEET	10.4970 ACRES
PARCEL B	499 SQUARE FEET	0.0115 ACRES
TOTAL AREA OF PLAT	457,752 SQUARE FEET	10.5085 ACRES

COORDINATE NOTE:
STATE PLANE COORDINATES SHOWN HEREON ARE GRID DATUM, BASED ON THE 2011 ADJUSTMENT OF THE NORTH AMERICAN DATUM OF 1983 (NAD 83/2011, EPOCH 2010.00) COORDINATE SYSTEM: 1983 STATE PLANE, TRANSVERSE MERCATOR PROJECTION
ZONE: FLORIDA EAST ZONE
LINEAR UNIT = US SURVEY FEET
ALL DISTANCES ARE GROUND
SCALE FACTOR = 1.000043003
GRID DISTANCE = GROUND DISTANCE x SCALE FACTOR

TIES WERE MADE TO THE SOUTHWEST CORNER OF SECTION 20, TOWNSHIP 46 SOUTH, RANGE 43 EAST AND ARE REFERENCED TO COORDINATES PUBLISHED BY PALM BEACH COUNTY ENGINEERING DEPARTMENT AS DEPICTED HEREON.

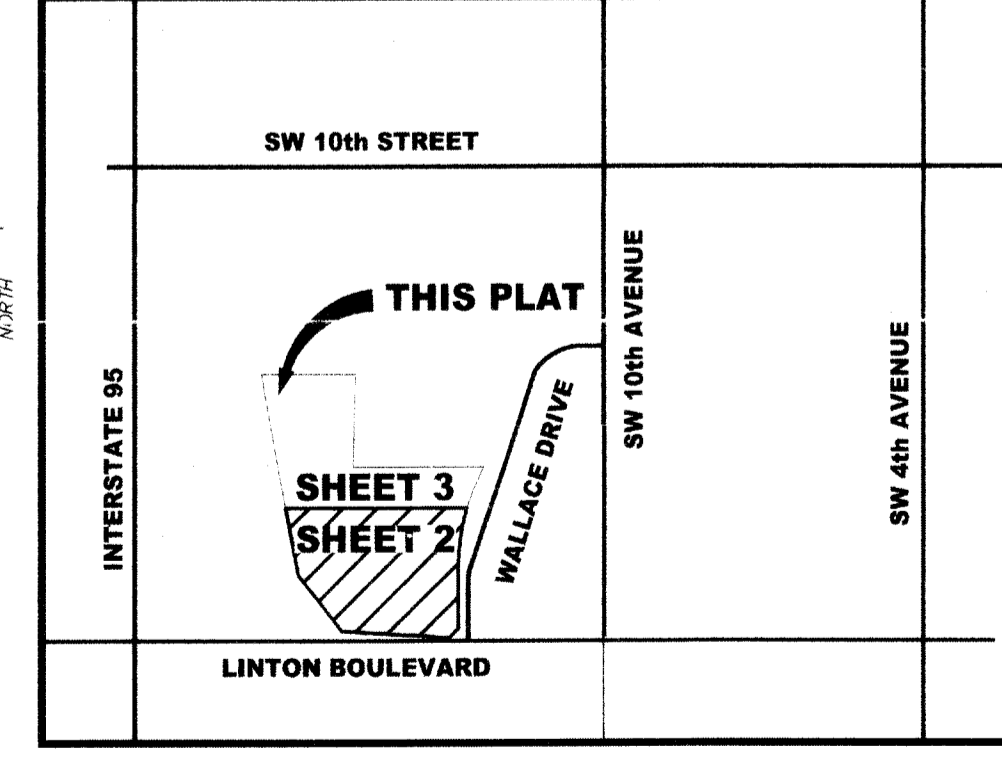

SOUTHWEST CORNER SECTION 20-46-43
PALM BEACH COUNTY
BRASS DISC
(NOT RECOVERED)
N: 766474.9390
E: 954173.1960


LINTON BLVD. (SW 12TH STREET)
(VARIABLE R/W)
(R.B. 4, PGS. 25-26, P.B.C.R.)

THIS INSTRUMENT WAS PREPARED BY:
 JOHN T. DOOGAN, P.L.S.
AVIROM & ASSOCIATES, INC.
 SURVEYING & MAPPING
 50 S.W. 2nd AVENUE, SUITE 102
 BOCA RATON, FLORIDA 33432
 (561) 392-2594
 L.B. #3300
 REVISED AUGUST 2017



WALLACE FORD - REPLAT

BEING A REPLAT OF TRACT "A", WALLACE FORD, AS RECORDED IN PLAT BOOK 60, PAGE 174 OF THE PUBLIC RECORDS OF PALM BEACH COUNTY, FLORIDA
 SITUATE IN SECTION 20, TOWNSHIP 46 SOUTH, RANGE 43 EAST, IN THE CITY OF DELRAY BEACH, PALM BEACH COUNTY, FLORIDA.


153

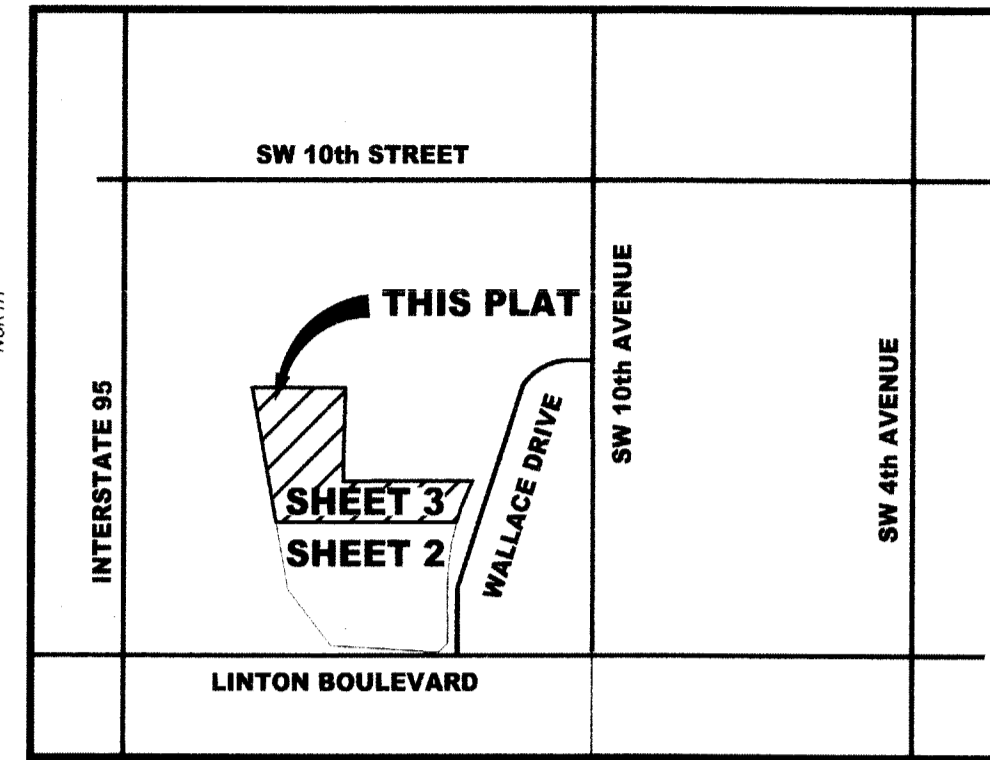

LOCATION SKETCH
NOT TO SCALE

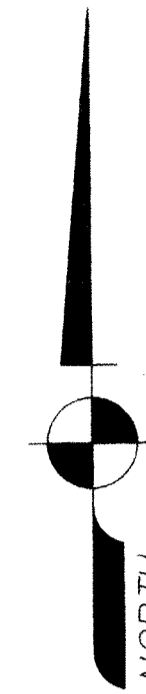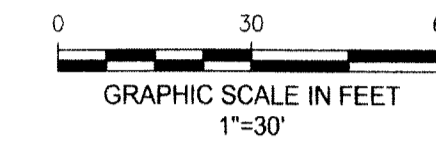

SHEET 3 OF 3 SHEETS

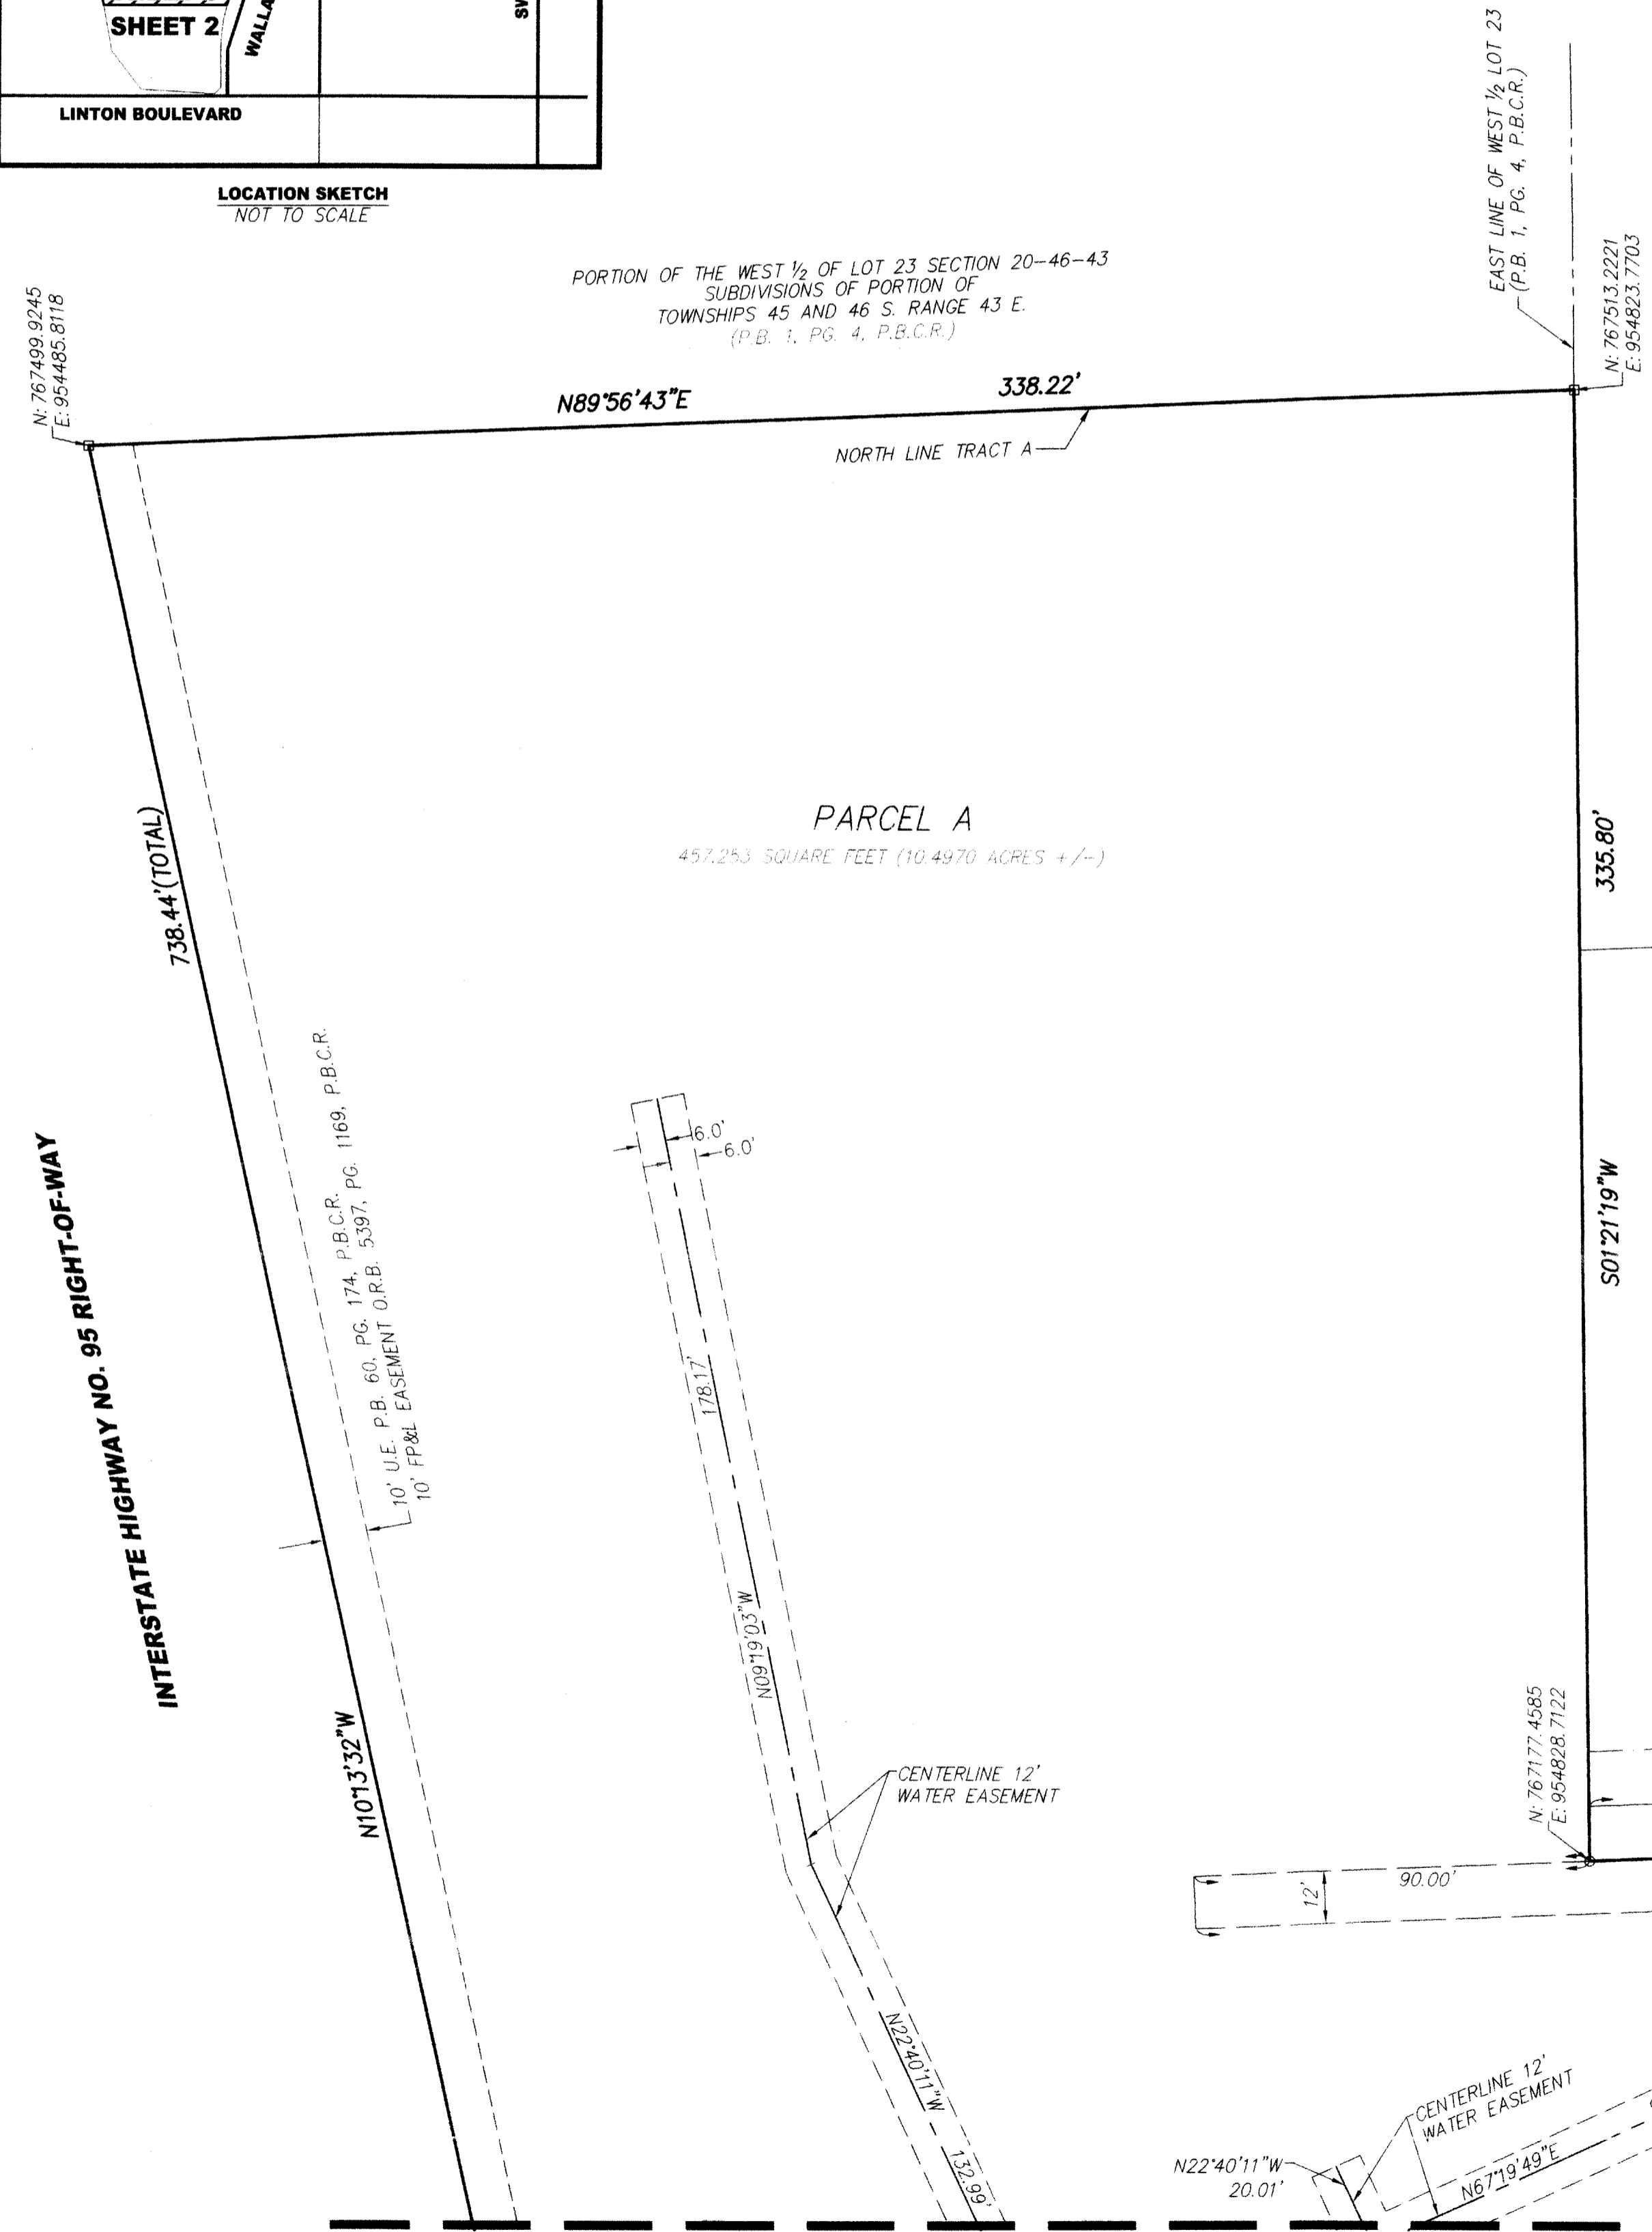

NOTES:

1. NOTICE: THIS PLAT, AS RECORDED IN ITS GRAPHIC FORM, IS THE OFFICIAL DEPICTION OF THE SUBDIVIDED LANDS DESCRIBED HEREIN AND WILL IN NO CIRCUMSTANCES BE SUPPLANTED IN AUTHORITY BY ANY OTHER GRAPHIC OR DIGITAL FORM OF THE PLAT. THERE MAY BE ADDITIONAL RESTRICTIONS THAT ARE NOT RECORDED ON THIS PLAT THAT MAY BE FOUND IN THE PUBLIC RECORDS OF THIS COUNTY.
2. THERE SHALL BE NO BUILDINGS OR ANY KIND OF CONSTRUCTION PLACED ON WATER, SEWER OR DRAINAGE EASEMENTS. NO STRUCTURES SHALL BE PLACED WITHIN A HORIZONTAL DISTANCE OF 10 FEET FROM ANY EXISTING OR PROPOSED CITY OF DELRAY BEACH MAINTAINED WATER, SEWER OR DRAINAGE FACILITIES. CONSTRUCTION OR LANDSCAPING UPON MAINTENANCE OR MAINTENANCE ACCESS EASEMENTS MUST BE IN CONFORMANCE WITH ALL BUILDING AND ZONING CODES AND/OR ORDINANCES OF THE CITY OF DELRAY BEACH.
3. THERE SHALL BE NO TREES OR SHRUBS PLACED ON UTILITY EASEMENTS WHICH ARE PROVIDED FOR WATER AND SEWER USE OR UPON DRAINAGE EASEMENTS. LANDSCAPING ON OTHER UTILITY EASEMENTS SHALL BE ALLOWED ONLY AFTER CONSENT OF ALL THE UTILITY COMPANIES OCCUPYING SAME.
4. BEARINGS SHOWN HEREON ARE RELATIVE TO SAID PLAT, WALLACE FORD, (P.B. 60/174-175, P.B.C.R.), BASED ON THE EAST LINE OF TRACT "A" HAVING A BEARING OF S00°25'37"E.
5. THE CITY OF DELRAY BEACH IS HEREBY GRANTED THE RIGHT OF ACCESS FOR EMERGENCY AND MAINTENANCE PURPOSES.
6. BUILDING SETBACK LINES SHALL BE AS REQUIRED BY CURRENT CITY OF DELRAY BEACH ZONING REGULATIONS.
7. IN THOSE CASES WHERE EASEMENTS OF DIFFERENCE TYPES CROSS OR OTHERWISE COINCIDE, DRAINAGE EASEMENTS SHALL HAVE FIRST PRIORITY, UTILITY EASEMENTS SHALL HAVE SECOND PRIORITY, ACCESS EASEMENTS SHALL HAVE THIRD PRIORITY, AND ALL OTHER EASEMENTS SHALL BE SUBORDINATE TO THESE WITH THEIR PRIORITIES BEING DETERMINED BY USE RIGHTS GRANTED.
8. DIMENSIONS SHOWN HEREON ARE IN FEET AND DECIMAL PARTS THEREOF AND ARE BASED ON THE DEFINITION OF FOOT AS ADOPTED BY THE UNITED STATES BUREAU OF STANDARDS AND REFER TO THE HORIZONTAL PLANE.
9. ABBREVIATION LEGEND: A = ARC LENGTH; C = CALCULATED; C = CENTERLINE; Δ = CENTRAL ANGLE; DIST. = DISTRIBUTION; ESMT. = EASEMENT; FP&L = FLORIDA POWER AND LIGHT; L.B. = LICENSED BUSINESS; O.R.B. = OFFICIAL RECORDS BOOK; P.B. = PLAT BOOK; P.B.C.R. = PALM BEACH COUNTY RECORDS; PG. = PAGE; P.L.S. = PROFESSIONAL LAND SURVEYOR; P.R.M. = PERMANENT REFERENCE MONUMENT; R = RADIUS; R.B. = ROAD BOOK; R/W = RIGHT-OF-WAY; U.E. = UTILITY EASEMENT; +/- = PLUS OR MINUS
10. ⊙ - INDICATES SET PERMANENT REFERENCE MONUMENT, A 4"x4"x24" CONCRETE MONUMENT A 3" BRASS DISC STAMPED "PRM LB 3300"
11. ○ - INDICATES SET PERMANENT REFERENCE MONUMENT, A NAIL AND DISC STAMPED "PRM AVIROM L.B. #3300"

AREA TABULATION		
PARCEL A	457,253 SQUARE FEET	10.4970 ACRES
PARCEL B	499 SQUARE FEET	0.0115 ACRES
TOTAL AREA OF PLAT	457,752 SQUARE FEET	10.5085 ACRES

COORDINATE NOTE:
 STATE PLANE COORDINATES SHOWN HEREON ARE GRID DATUM, BASED ON THE 2011 ADJUSTMENT OF THE NORTH AMERICAN DATUM OF 1983 (NAD 83/2011, EPOCH 2010.00)
 COORDINATE SYSTEM: 1983 STATE PLANE, TRANSVERSE MERCATOR PROJECTION
 ZONE: FLORIDA EAST ZONE
 LINEAR UNIT = US SURVEY FEET
 ALL DISTANCES ARE GROUND
 SCALE FACTOR = 1.000043003
 GRID DISTANCE = GROUND DISTANCE x SCALE FACTOR
 TIES WERE MADE TO THE SOUTHWEST CORNER OF SECTION 20, TOWNSHIP 46 SOUTH, RANGE 43 EAST AND ARE REFERENCED TO COORDINATES PUBLISHED BY PALM BEACH COUNTY ENGINEERING DEPARTMENT AS DEPICTED HEREON.

MATCHLINE SEE SHEET 2 OF 3