


WINDOW SCHEDULE

X	WINDOW SIZE		WINDOW TYPE	FRAME	FRAME COLOR	GLAZING	ROUGH OPENING PER MANUF. SPECS	REMARKS
	WIDTH	HEIGHT						
A	6'-0"	7'-6"	FIXED	ALUM.	WHITE	CLEAR		----
B	2'-4"	6'-0"	FIXED	ALUM.	WHITE	CLEAR		----
C	2'-6"	5'-0"	FIXED	ALUM.	WHITE	CLEAR		----
D	(2)2'-6"	5'-0"	CASEMENT	ALUM.	WHITE	CLEAR		----
E	2'-6"	5'-0"	CASEMENT	ALUM.	WHITE	CLEAR		----
F	2'-6"	2'-6"	FIXED	ALUM.	WHITE	CLEAR		----
G	(3)2'-6"	6'-0"	FIXED	ALUM.	WHITE	CLEAR		----

WINDOW TYPES:

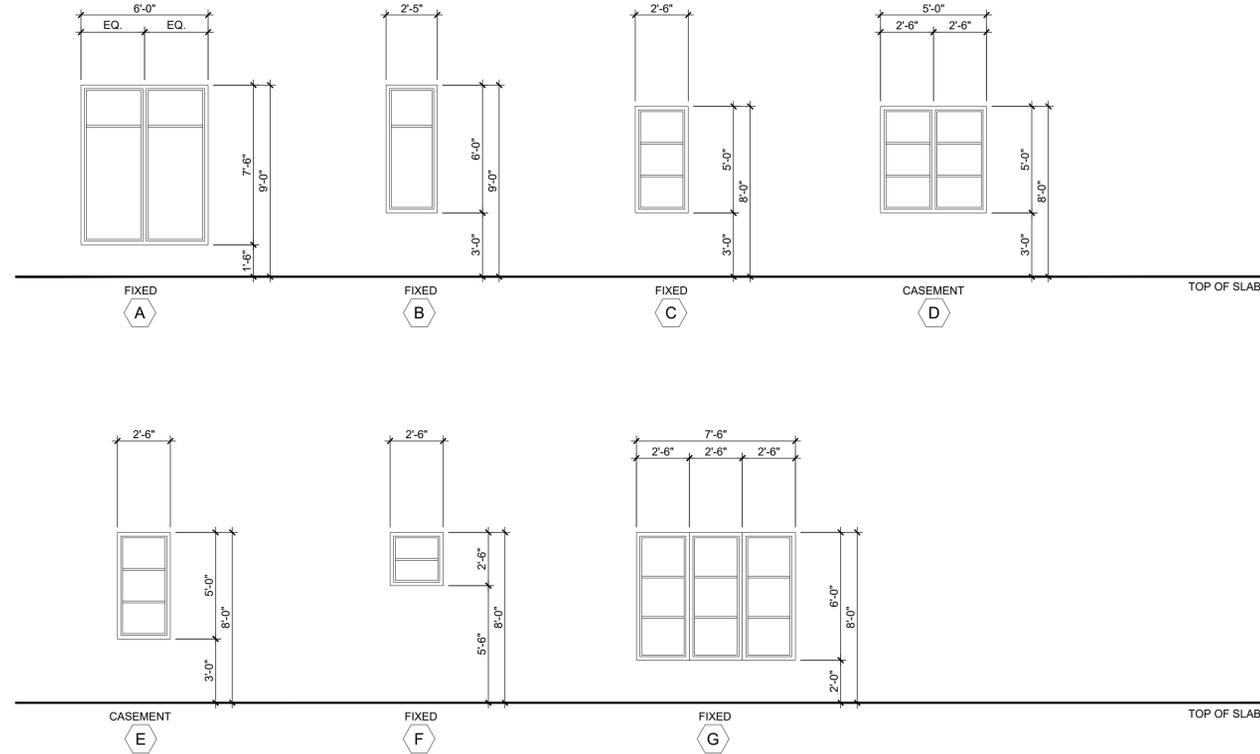



DOOR SCHEDULE:

X	DOORS				FRAMES				GLAZING	REMARKS
	DOOR SIZE	MATERIAL	STYLE	FINISH	MATERIAL	FINISH				
EXTERIOR										
1	3'-0" x 10'-0"	ALUMINIUM	FRENCH	ALUMINIUM	WHITE	CLEAR	WITH BOTTOM PANEL SOLID			
2	15'-0" x 10'-0"	ALUMINIUM	SLIDER	ALUMINIUM	WHITE	CLEAR	XXXXX, 5 LEAFS W/BOTTOM PANEL SOLID, 3 TRACKS			
3	10'-6" x 10'-0"	ALUMINIUM	SLIDER	ALUMINIUM	WHITE	CLEAR	OXO, 3 LEAFS, 2 TRACKS			
4	2'-6" x 9'-0"	ALUMINIUM	FRENCH	ALUMINIUM	WHITE	OBSCURED				
5	16'-0" x 8'-0"	ALUMINIUM	OH.DR.	ALUMINIUM	PAINTED	N/A	FLUSH PANEL INSULATED WITH APPLIED WHITE PAINTED CYPRESS VENEER			
6	12'-0" x 8'-0"	ALUMINIUM	SLIDER	ALUMINIUM	WHITE	CLEAR	XXXX, 4 LEAFS, 2 TRACKS			
7	10'-0" x 8'-0"	ALUMINIUM	SLIDER	ALUMINIUM	WHITE	CLEAR	OXO, 3 LEAFS, 2 TRACKS			
8	2'-8" x 8'-0"	ALUMINIUM	FRENCH	ALUMINIUM	WHITE	CLEAR	----			
INTERIOR										
9	2'-8" x 8'-0"	MDF	SWING	WOOD	PAINTED	N/A	----			
10	2'-6" x 8'-0"	MDF	SWING	WOOD	PAINTED	N/A	----			
11	(2)2'-6" x 8'-0"	MDF	DBL.SWING	WOOD	PAINTED	N/A	----			
12	2'-6" x 8'-0"	MDF	POCKET	WOOD	PAINTED	N/A	----			
13	4'-8" x 8'-0"	MDF	BI-PASS	WOOD	PAINTED	N/A	----			

NOTES:

- ALL EXTERIOR GLAZING UNITS SHALL BE IMPACT RESISTANT WITH FLORIDA PRODUCT APPROVAL. (SHADING COEFFICIENT OF GLAZING SHALL COMPLY WITH FLORIDA ENERGY CALCULATIONS).
- COORDINATE ALL ROUGH OPENINGS WITH WINDOW / DOOR MANUFACTURER - ALL DIMENSIONS ARE NOMINAL (CONCRETE OR ROUGH OPENING) DIMENSIONS. PROVIDE ENGINEERED SHOP DRAWINGS & METRO DADE PRODUCT APPROVAL NOTICES FOR ALL WINDOWS, EXT. DOORS.
- ALL WINDOWS / DOORS SHALL COMPLY WITH F.B.C. 6TH EDITION (2017).
- PROVIDE SHOP DRAWINGS FOR ALL GLAZING FOR ARCHITECTS REVIEW AND APPROVAL PRIOR TO FABRICATION.
- ALL DOORS TO COMPLY WITH CODE. IMPACT AND WIND LOAD REQUIREMENTS. (SUBMIT MANUFACTURERS CUT SHEET / PRODUCT APPROVALS).
- FIELD VERIFY ALL WINDOW AND DOOR OPENINGS PRIOR TO FABRICATION.
- ALL WINDOWS NOTED AS EGRESS WINDOWS SHALL COMPLY WITH F.B.C. SILL HEIGHT SHALL NOT EXCEED 44" A.F.F. MIN. OPG. HT. SHALL BE 24" AND MIN OPG. WIDTH SHALL BE 20". MIN. CLEAR OPEN AREA SHALL BE 5.7 SQ. FT. (5.0 SQ. FT. @ 1ST FLOOR).
- ALL EGRESS WINDOWS IN SLEEPING ROOM SHOULD HAVE A MINIMUM CLEAR OPENING OF 5.7 SQ. FT.
- ALL EXTERIOR DOORS / WINDOWS SHALL BE INSTALLED PER FLORIDA PRODUCT APPROVAL.
- ALL MUNTINS TO BE 1.0" WIDE RAISED TYPE ON BOTH INSIDE AND OUTSIDE OF WINDOW.
- APPLY SHERWIN WILLIAMS SHER-CRETE FLEXIBLE CONCRETE WATER PROOF (TEXTURED A5 SERIES) AT EXTERIOR PERIMETER OF ALL DOOR & WINDOW MASONRY OPENINGS TO A DISTANCE OF 12" FROM EDGE OF OPENING UNLESS OTHERWISE NOTED.
- USE LOUVERED DOOR AT HVAC CLOSET IF NO RETURN AIR IS PROVIDED.
- ALL WINDOW FRAMES TO BE WHITE ALUMINIUM.
- REFER TO ELEVATIONS AND SECTIONS FOR OPERABLE WINDOW SWING ORIENTATION.
- ALL GLAZING TO BE CLEAR NON-REFLECTANT.

DOOR TYPES: (AS VIEWED FROM EXTERIOR)

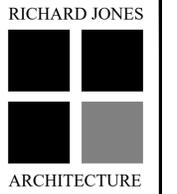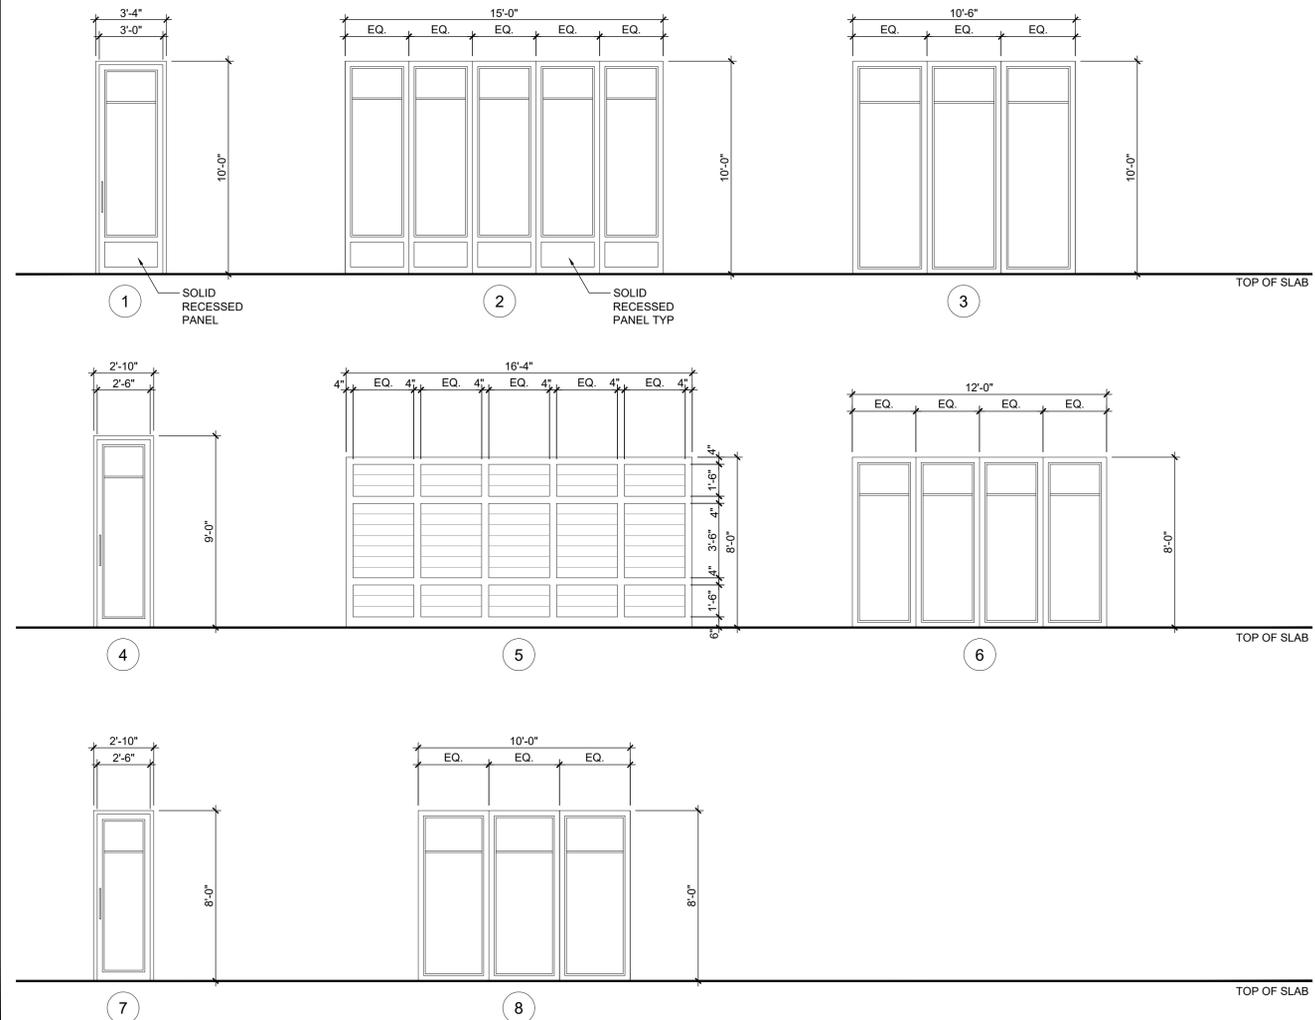

10 S.E. FIRST AVENUE | SUITE 102
 DELRAY BEACH, FLORIDA 33444
 V 561.274.9186 | F 561.274.9196
 AA26001617 | IB26001056

WWW.RJARCHITECTURE.COM

150 MARINE WAY
 DELRAY BEACH, FLORIDA

FLORIDA LICENSURE

AA26001617 | IB26001056

COMMISSION # 19-019
 DESIGNER: RJ
 DRAWN BY: JH/RB
 PLAN REVIEW: RJ

SUBMITTALS:
 ISSUE TO HPB: 07.21.20

REVISIONS:
 1. TAC COMMENTS: 09.15.20

WINDOW &
 DOOR
 SCHEDULES

A-5