



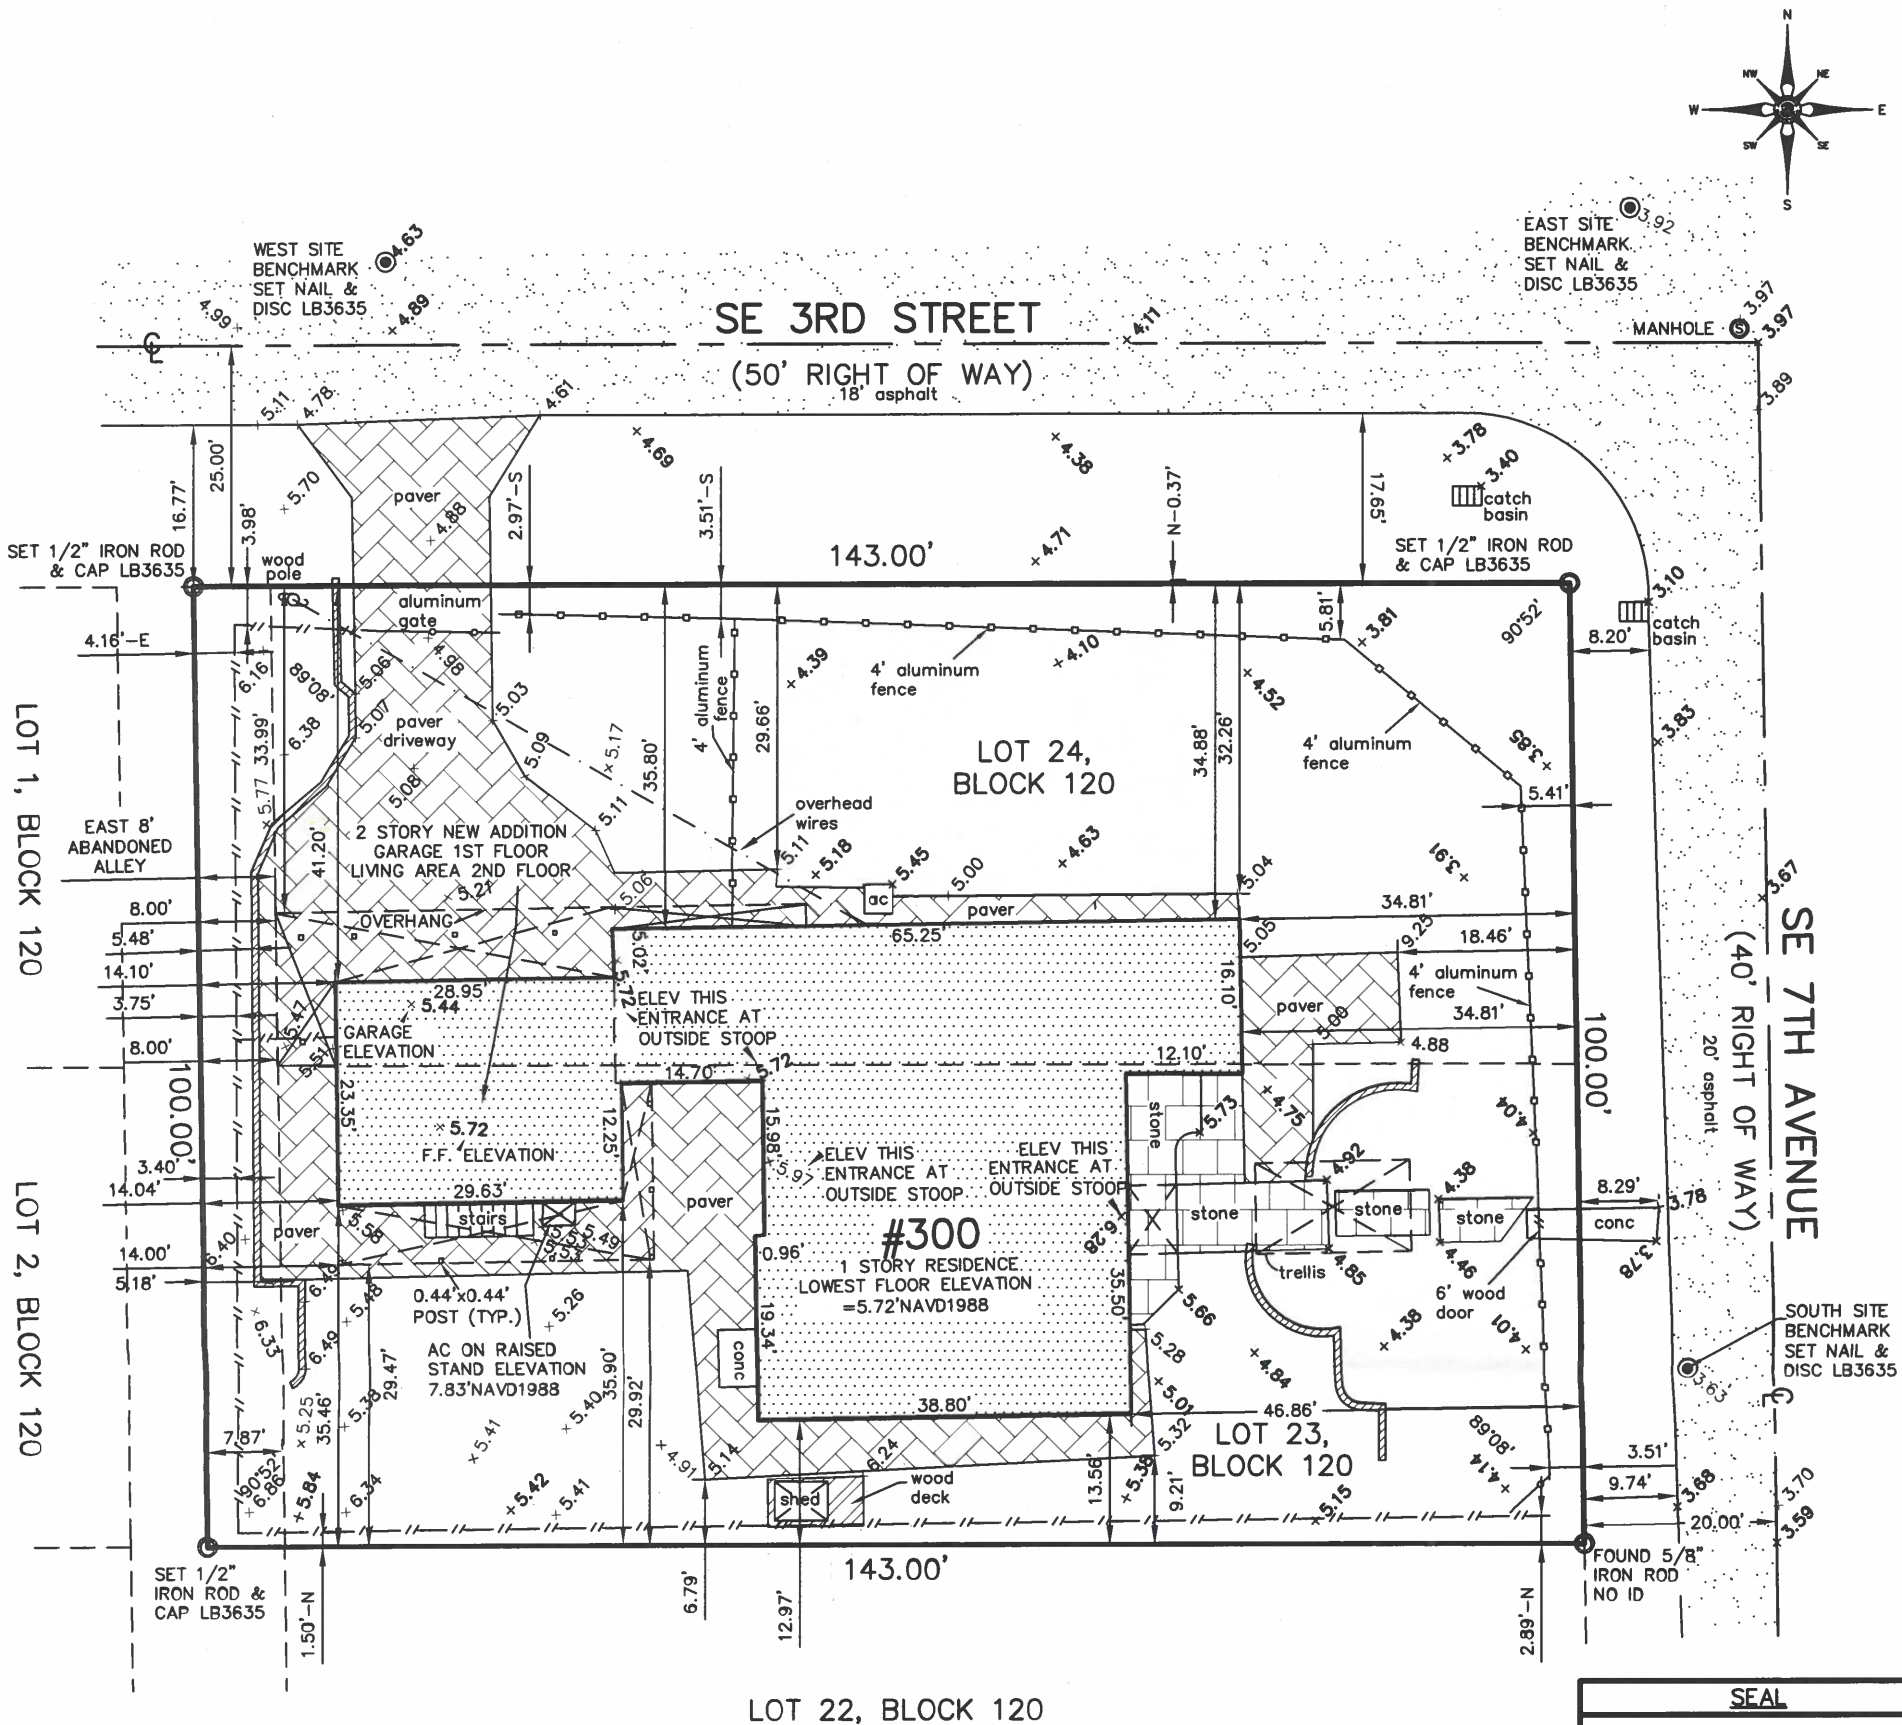

GRAPHIC SCALE
1"=20'

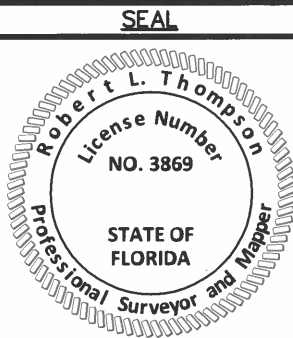

Not valid without the signature and the original raised seal of a Florida Licensed Surveyor and Mapper.

NOTES:

- Unless otherwise noted field measurements are in agreement with record measurements.
- Angles shown hereon are based on P.B. 13, Page 28, P.B.C.R.
- The lands shown hereon were not abstracted for ownership, rights of way, easements, or other matters of records by Accurate Land Surveyors, Inc.
- Ownership of fences and walls if any are not determined.
- This survey is the property of Accurate Land Surveyors, Inc. and shall not be used or reproduced in whole or in part without written authorization.
- Any and all underground features such as foundations, utility lines, Ext. were not located on this survey. This is an above ground survey only.
- The flood zone information shown hereon is for the dwellable structure only unless otherwise indicated.
- The location of overhead utility lines are approximate in nature due to their proximity above ground. size, type and quantity must be verified prior to design or construction.
- Accuracy statement: This survey meets or exceeds the horizontal accuracy for SUBURBAN LINEAR : 1 FOOT IN 7,500 FEET.
- +1.00' Denotes elevations based on the North American Vertical Datum of 1988.
- Printed copies of this survey are not valid without the signature and original raised seal of a Florida licensed Surveyor and Mapper.
- PDF copies of this survey are not valid without the digital signature of a Florida licensed Surveyor and Mapper and must be verified.

REVISIONS & SURVEY UPDATES

DATE OF SURVEY & REVISIONS

BY

UPDATE SURVEY SU-24-1049

08-23-2024

AL/RLT

FINAL SURVEY SU-24-0396

04-01-2024

AL/RLT

SPOT SURVEY SU-23-0663

04-28-2023

AL/RLT

FORMBOARD SURVEY SU-22-1861

10-21-2022

AL/RLT

CERTIFICATION:

This is to certify that this above ground sketch of boundary survey was made under my responsible charge and is accurate and correct to the best of my knowledge and belief. I further certify that this sketch meets the current Standards of Practice, established by the Board of Professional Surveyors and Mappers, Chapter 5J-17, Florida Administrative Codes, pursuant to current Section 472.027, Florida Statutes.

Robert L. Thompson 08-27-2024

ROBERT L. THOMPSON (PRESIDENT)

PROFESSIONAL SURVEYOR AND MAPPER No.3869 - STATE OF FLORIDA

ORIGINAL DATE OF SURVEY
04-02-2020

DRAWN BY
ER

CHECKED BY
RLT

FIELD BOOK
20-0636

SCALE 1"=20'

SKETCH NUMBER SU-20-0636