


1625 OCEAN

EXTERIOR MATERIAL PALETTE

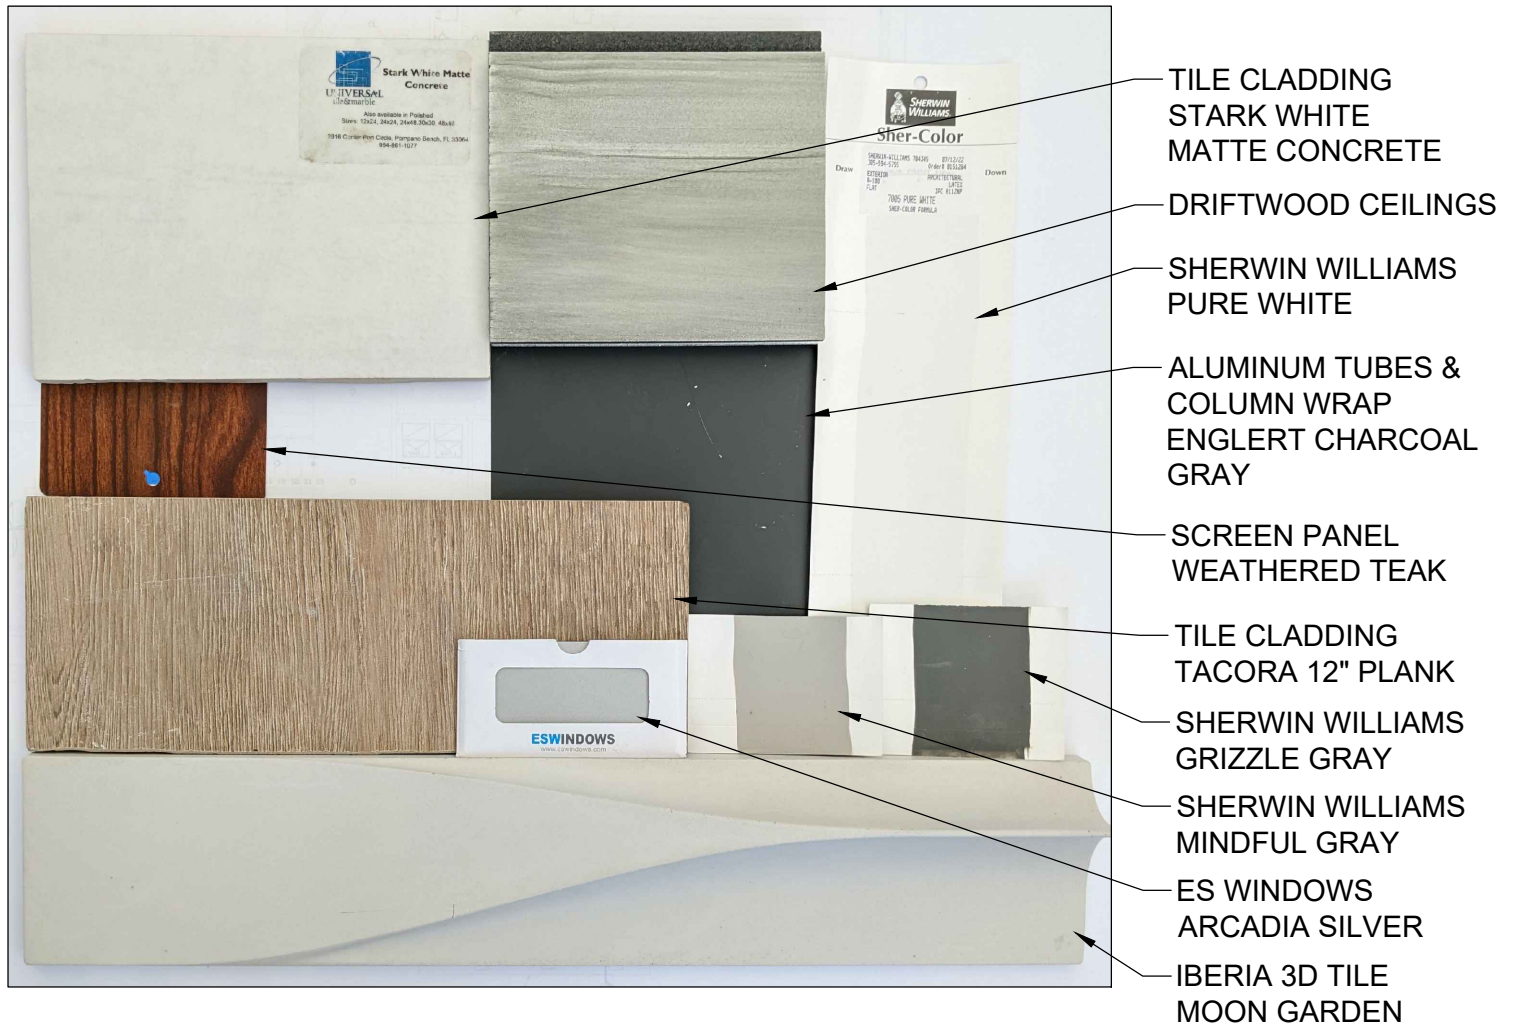


11/28/2022

RANDALL STOFFT
ARCHITECTS
distinctive. inspirational. architecture.

11105 FIRM-AA00337

A102



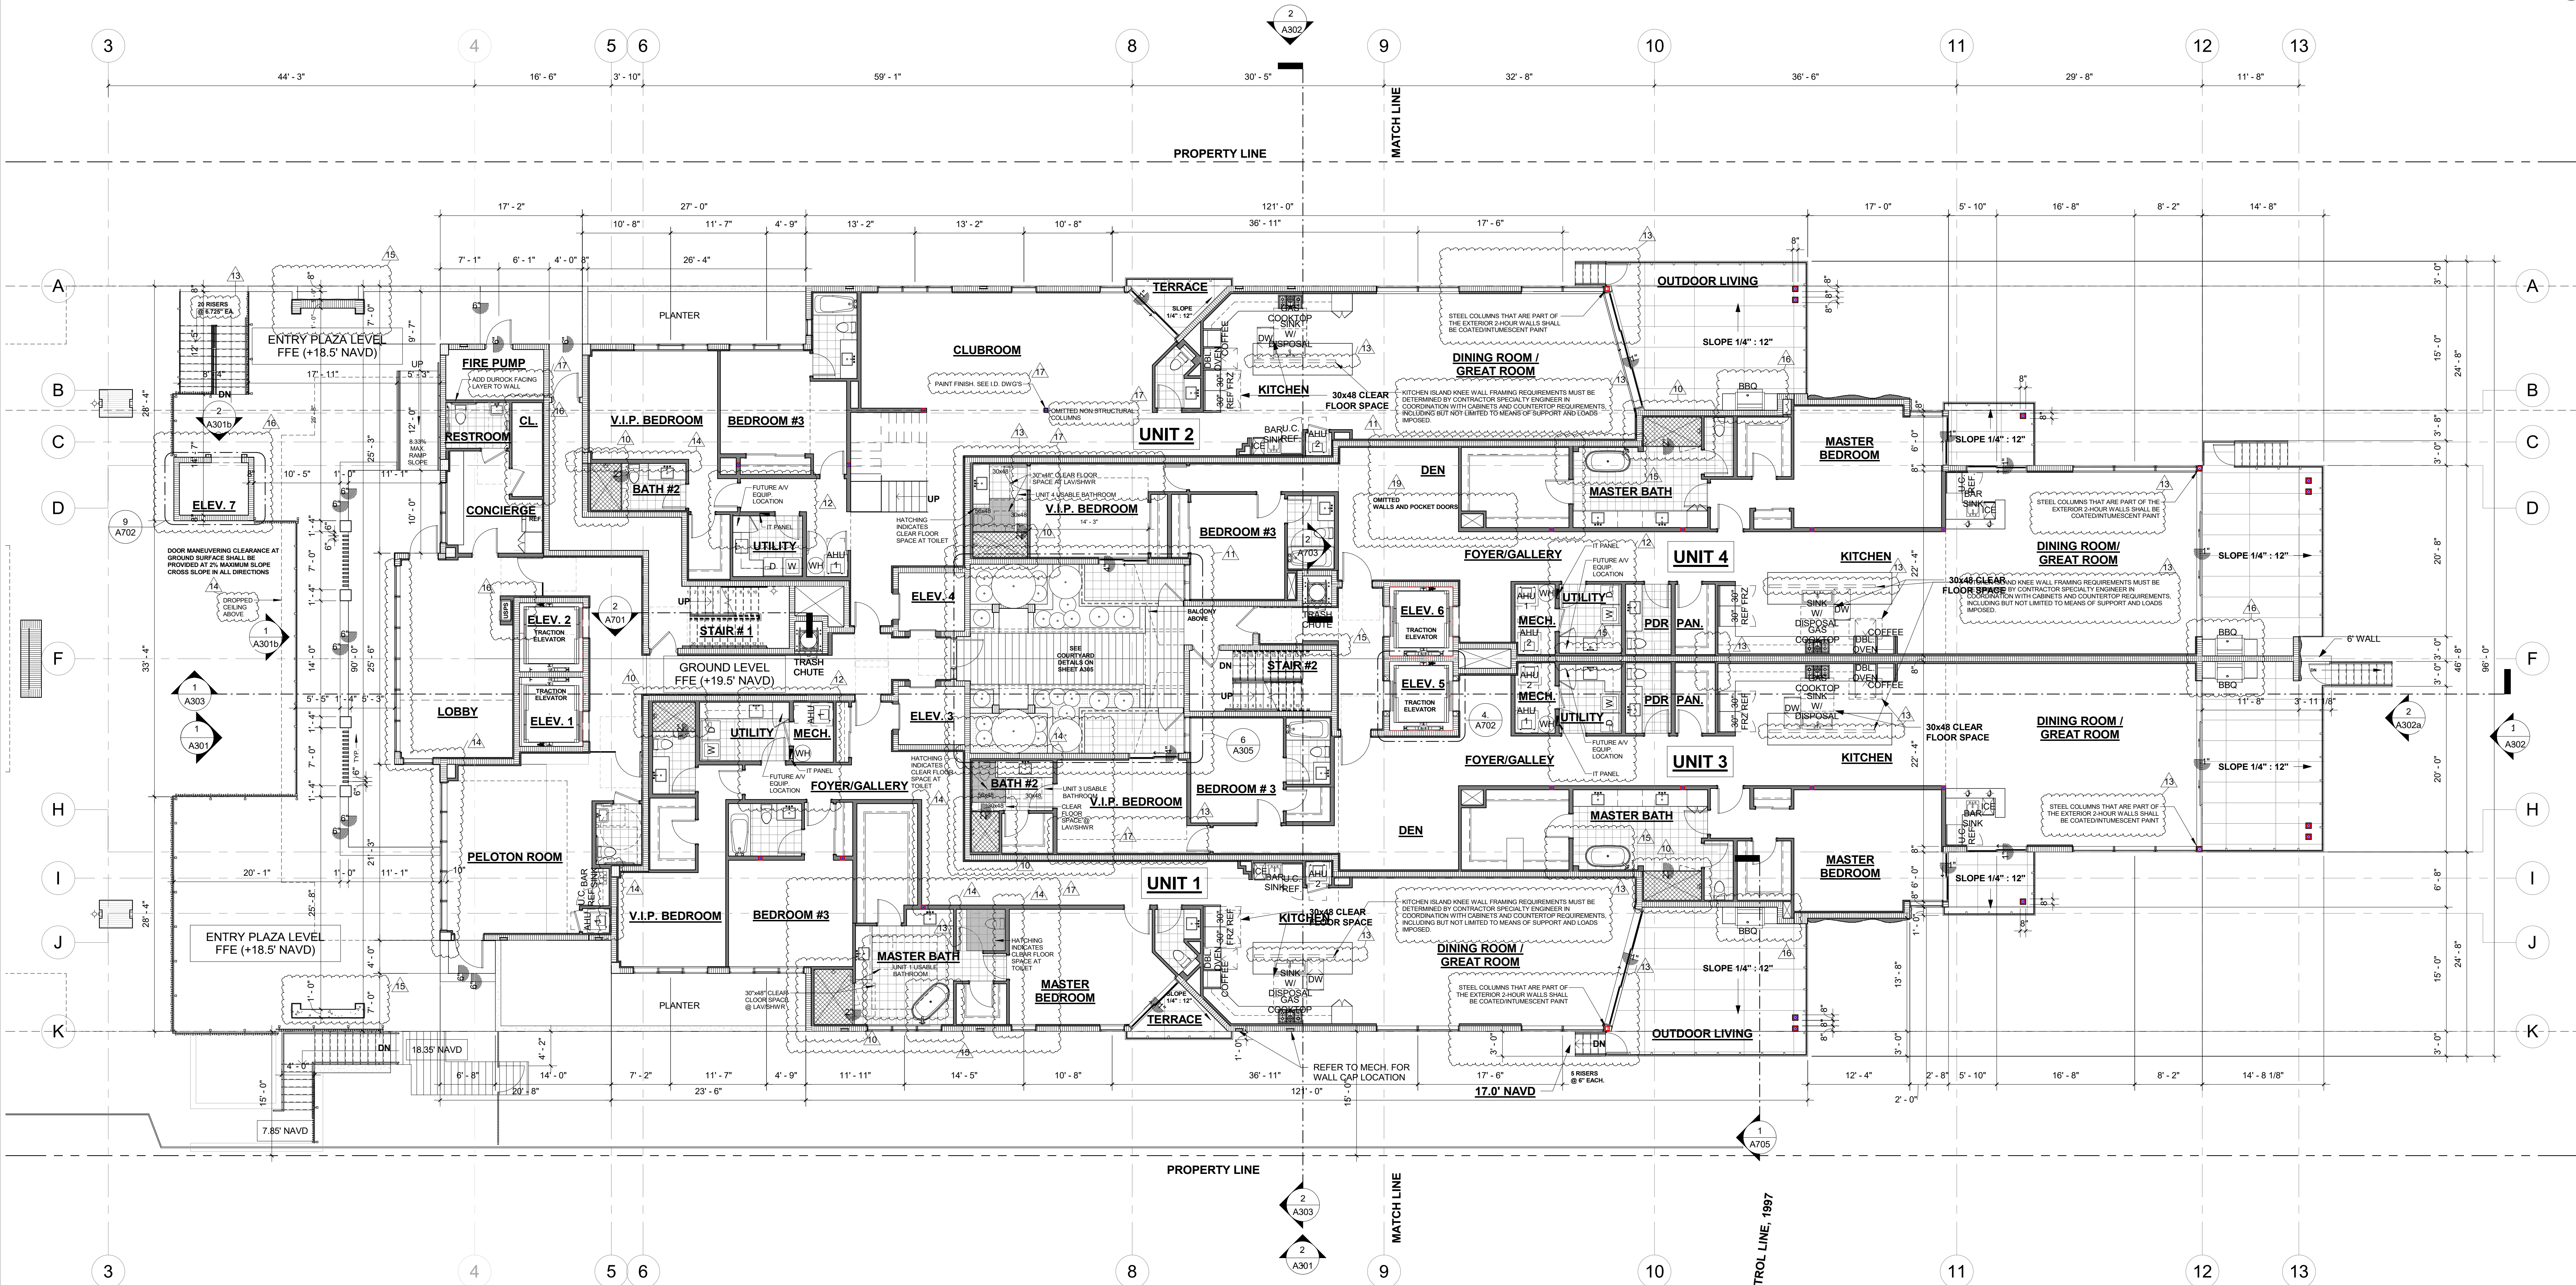

No.	REVISIONS	BY	DATE
1	Big comments/typos	EAGS	4/1/2021
2	Gap coordination	EAGS	4/23/2021
3	2nd GMP	EAGS	10/20/2021
4	2nd GMP	EAGS	10/20/2021
06/20/2022

1625 OCEAN
1625 S. OCEAN BLVD.
DELRAY BEACH, FL

RANDALL STOFFT
ARCHITECTS
distinctive. inspirational architecture.

1907038

FL-0011105 FIRM-AA003379

ALL DESIGN, DESIGN DEVELOPMENT, AND PLANS
INDICATED OR REPRESENTED BY THIS DRAWING ARE
OWNED BY RANDALL STOFFT ARCHITECTS, P.A. AND
SHALL BE USED ONLY FOR THE PROJECT AND SITE
SPECIFICALLY IDENTIFIED HEREON. NO PART OF
THIS DRAWING SHALL BE REPRODUCED OR
TRANSMITTED IN ANY FORM OR BY ANY MEANS,
ELECTRONIC OR MECHANICAL, INCLUDING
PHOTOCOPYING, RECORDING, OR BY ANY
INFORMATION STORAGE AND RETRIEVAL SYSTEM,
WITHOUT THE WRITTEN PERMISSION OF
RANDALL STOFFT ARCHITECTS, P.A. ANY
VIOLATION OF THIS NOTICE SHALL BE
CONSIDERED A VIOLATION OF THE
PROFESSIONAL SEAL OF THE ARCHITECT.

A201

OVERALL FIRST FLOOR
PLAN
1/8" = 1'-0"

[illegible]

06/20/2022

1625 OCEAN
1625 S. OCEAN BLVD.
DELRAY BEACH, FL



RANDALL STOFFT
ARCHITECTS
distinctive. inspirational. architecture.

1907038

FL-0011105 FIRM-AA003375





A202

OVERALL SECOND FLOOR
PLAN
1/8" = 1'-0"

A204

A204

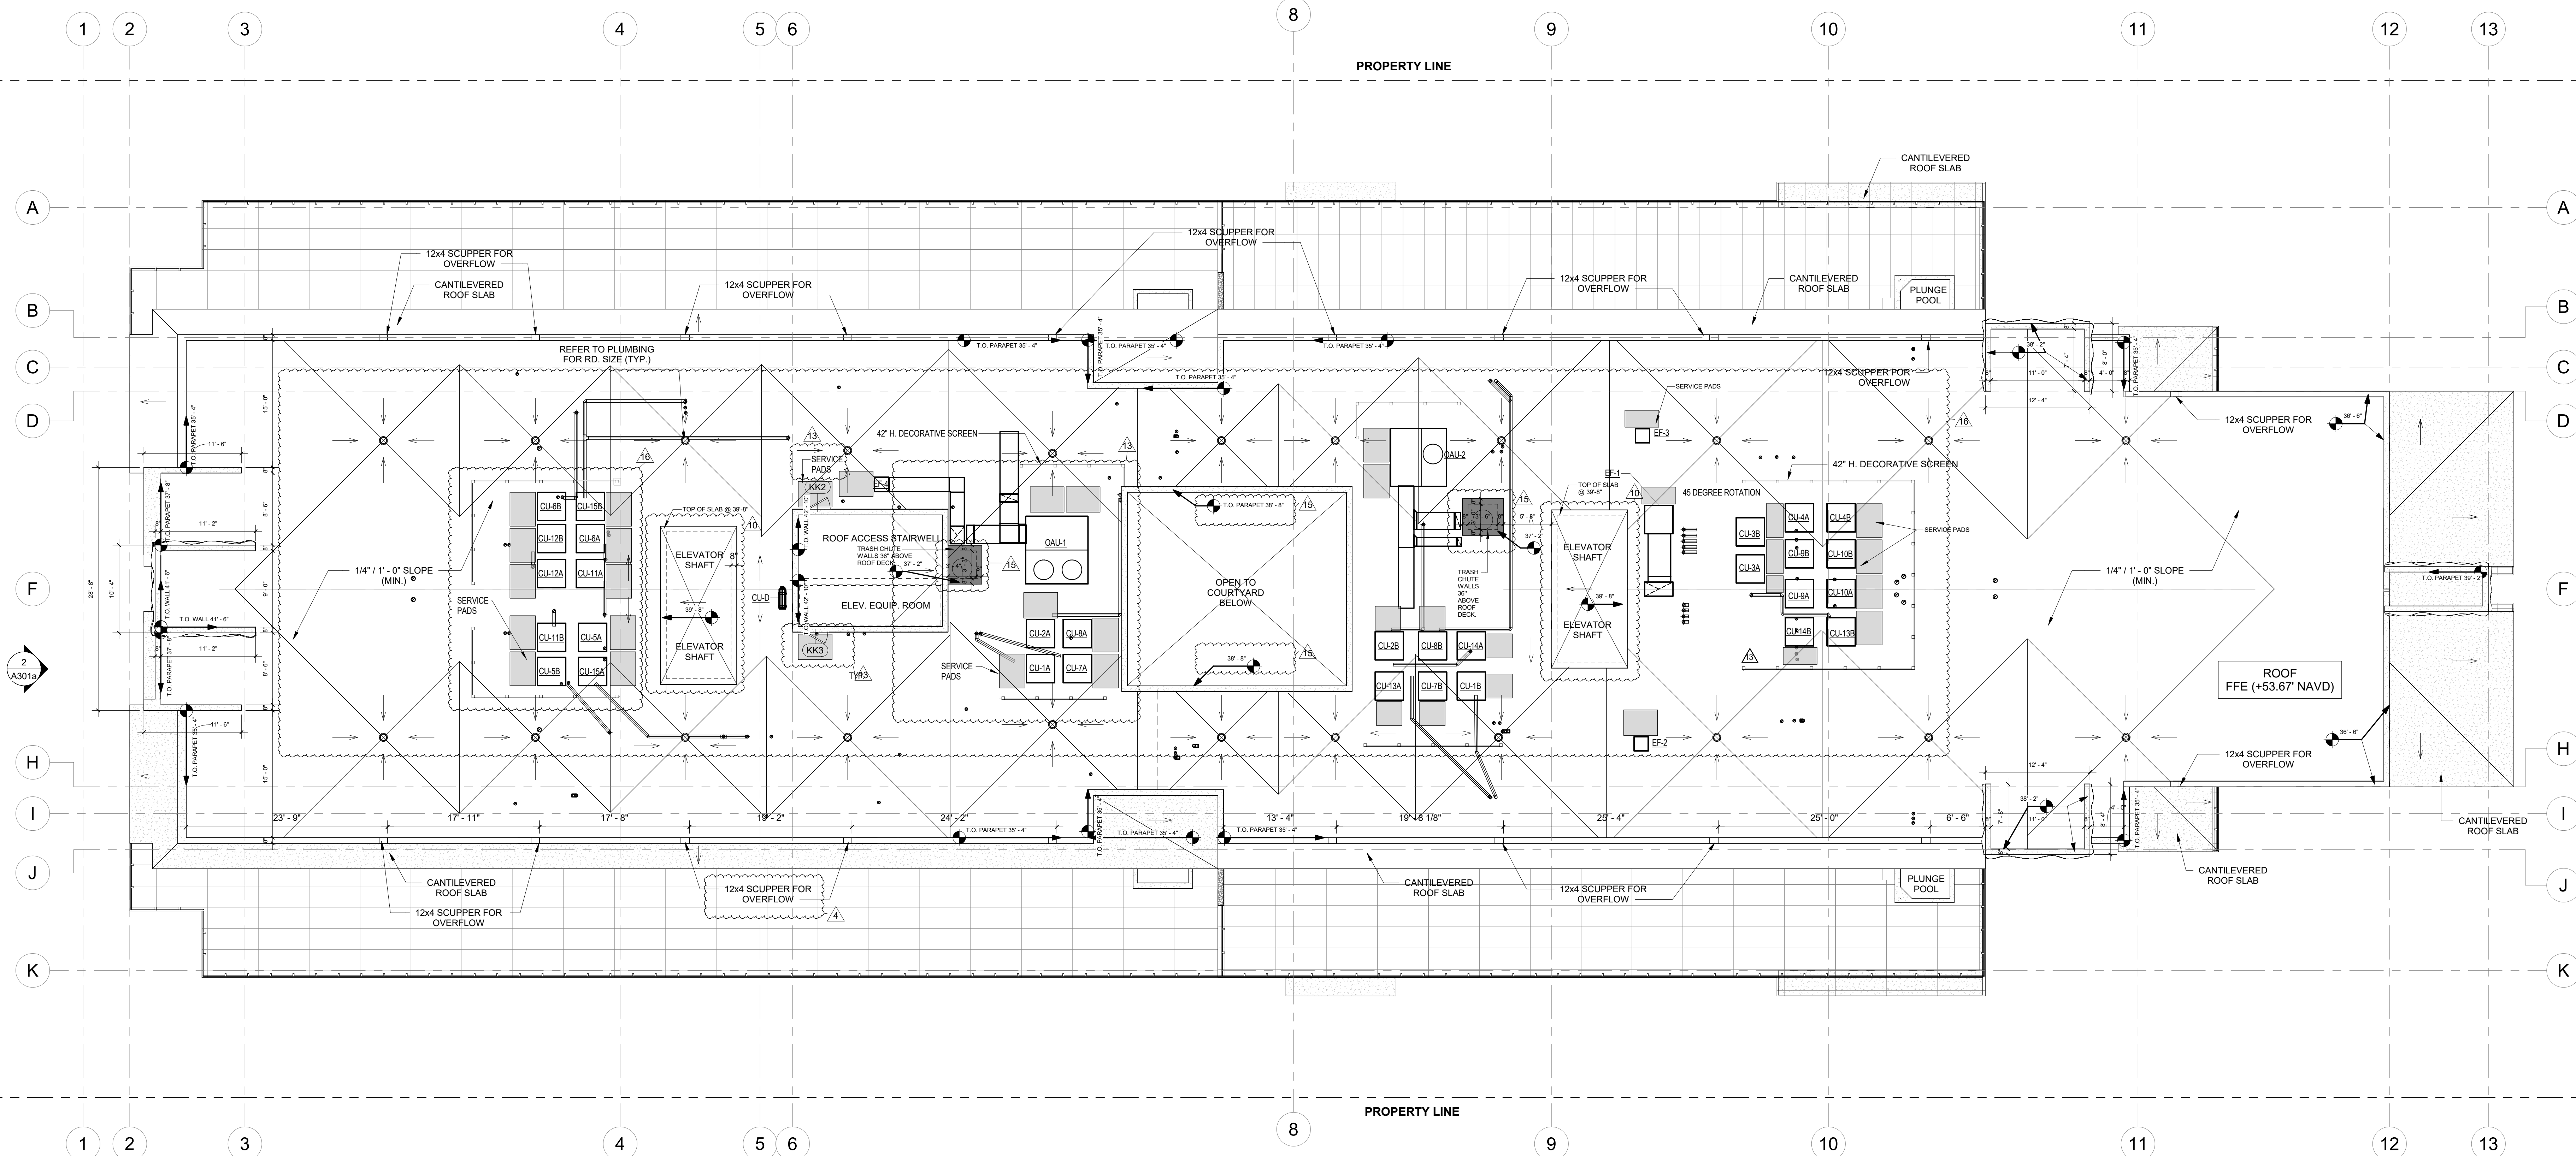

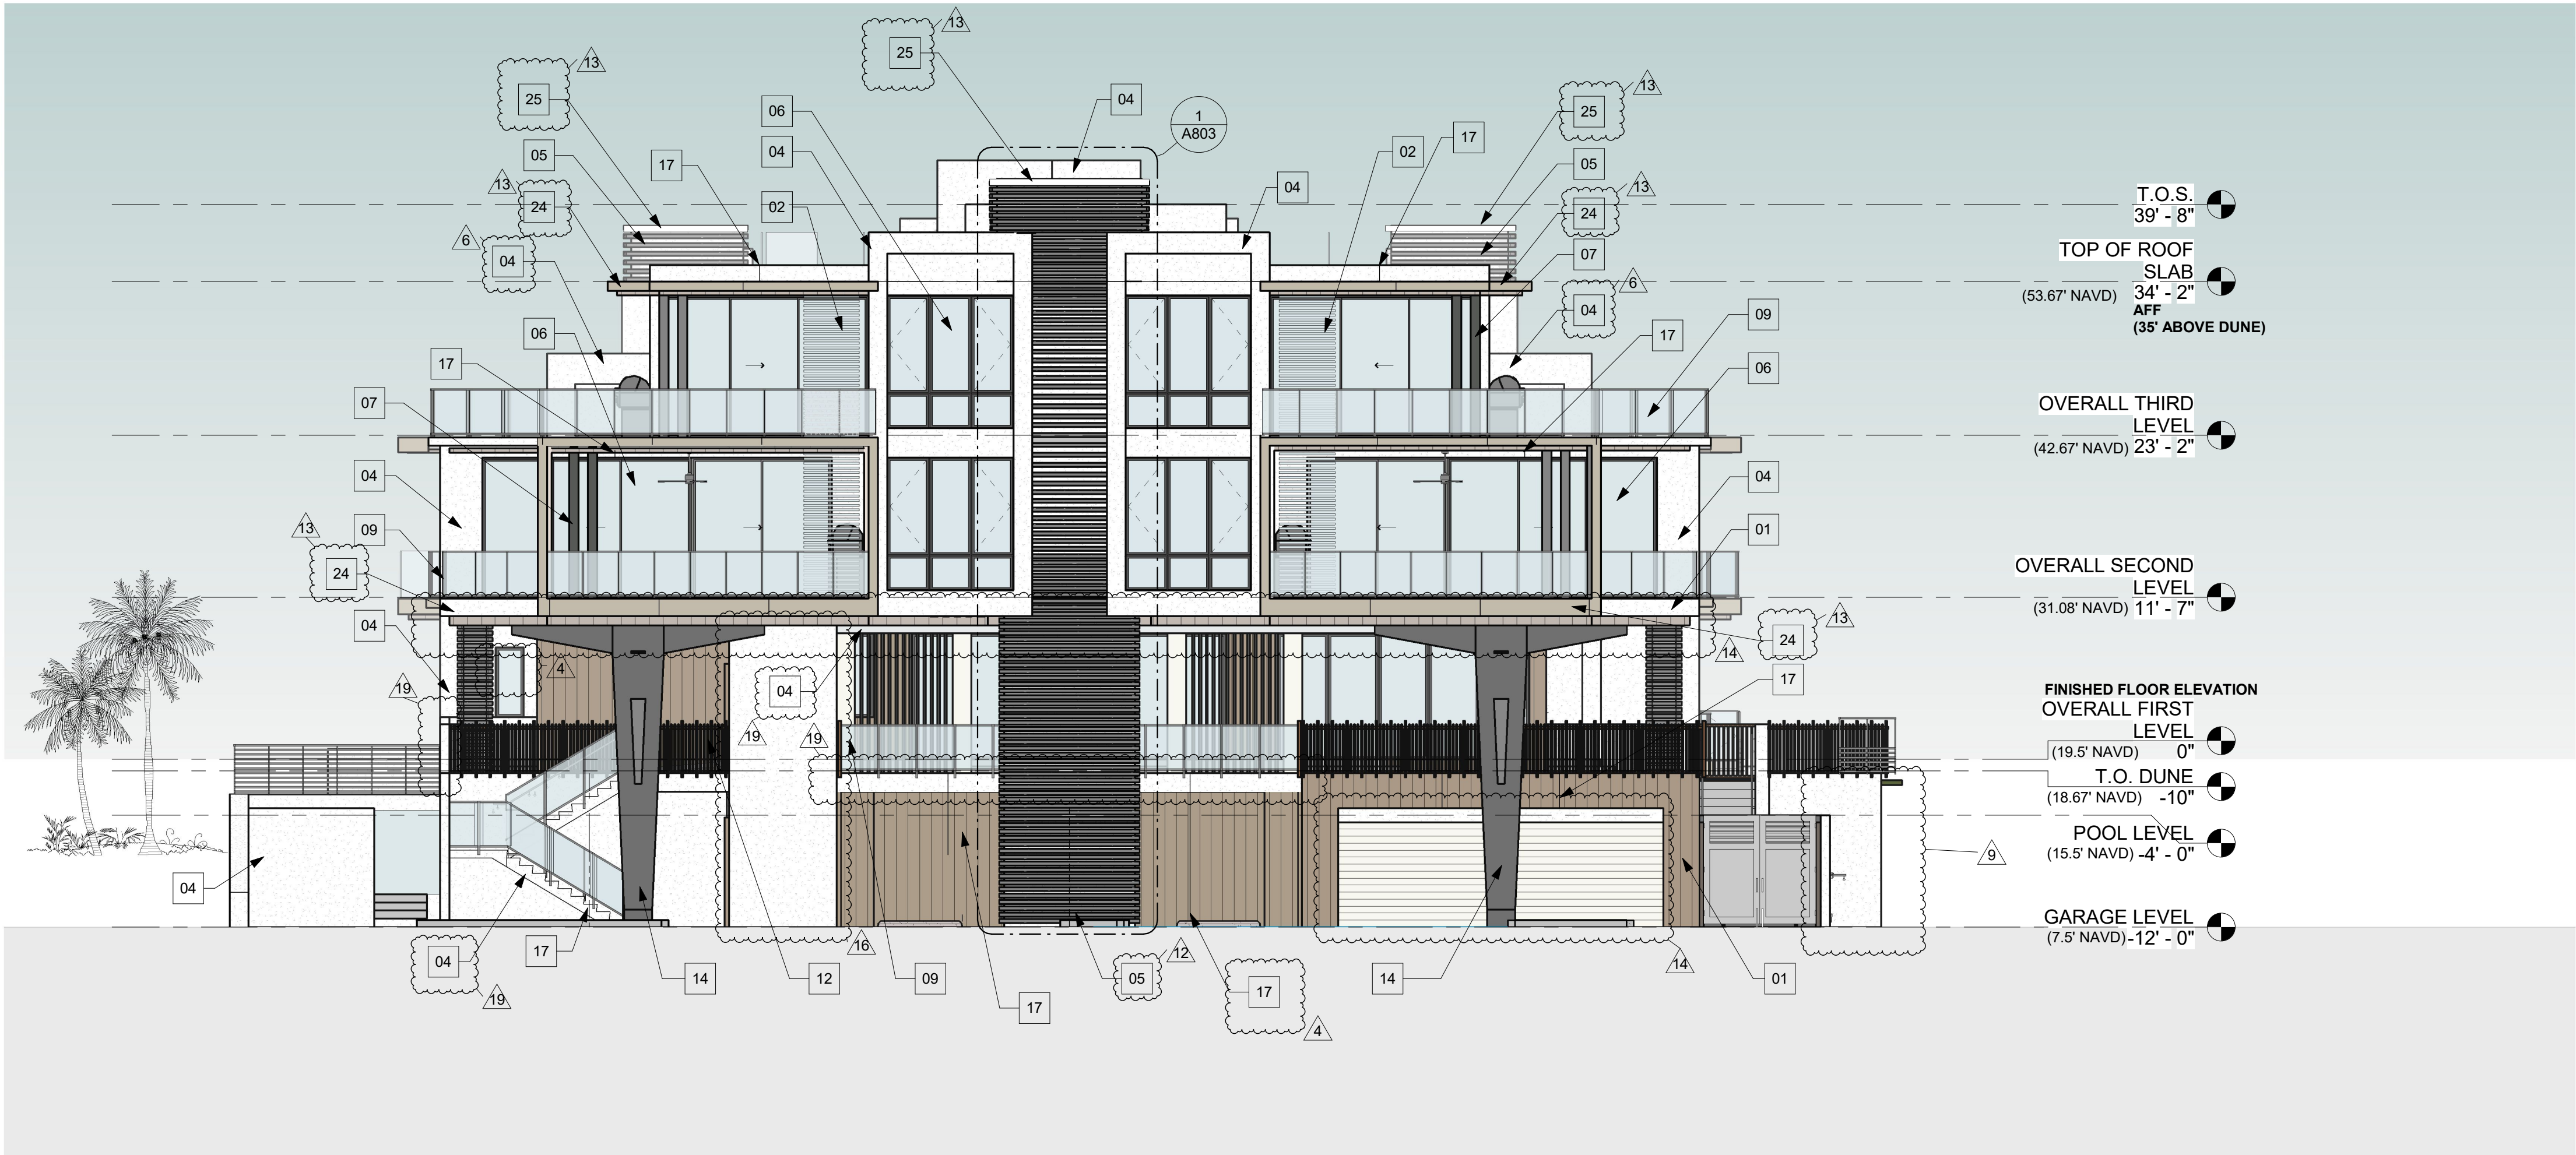

1 FRONT ELEVATION (WEST)
1/8" = 1'-0"

MATERIAL LEGEND		
01	PORCELAIN TILE CLADDING EXTERIOR WALL - TACORA 12" PLANK	13
02	DECORATIVE ALUM. SCREEN PANEL (WEATHERED TEAK / EARL WALNUT M)	13
03	TADPOLE SHELL STUCCO AT BUILDING BASE TYP - N/A	
04	STUCCO FINISH AT EXTERIOR WALLS TO BE PAINTED "PURE WHITE" (SHERWIN-WILLIAMS SW-7005)	13
05	IBERIA 3D TILE NEW YORK COLOR - MOON GARDEN	13
06	IMPACT RATED ALUMINUM WINDOWS AND DOOR. FRAME COLOR TO BE "ARCADIA SILVER" 1	13
07	ALUMINUM COLUMN COVER TO BE PAINTED "ENGLERT CHARCOAL GRAY" 1	13
08	48" H ALUMINUM AND GLASS FENCE - "FASHION GRAY"	13
09	42" H ALUMINUM AND GLASS RAILING - "FASHION GRAY"	13
11	BREAK METAL COVER TO MATCH WINDOW FRAME	13
12	42" H ALUMINUM RAILING, DESIGNED TO REJECT A 4" DIA. SPHERE	13
13	GARAGE ROLL-UP GRILL	13
14	STUCCO FINISH CONCRETE COLUMNS TO BE PAINTED "GRIZZLE GRAY" (SHERWIN-WILLIAMS SW-7068)	13
15	ALUMINUM A/C SCREENS @ ROOF	13
16	WALL CAPS (REFER TO MECHANICAL FOR DETAILS)	13
17	STUCCO CONTROL JOINT. REFER TO SHEETS A301a & A302a	13
18	2X8 DECORATIVE ALUMINUM FINIS 6" O.C. MAX. W/ KYNAR FINISH COLOR TO BE ENGLERT "CHARCOAL GRAY" LOW GLOSS	13
19	PORCELAIN TILE - "CEMENTO GRIP"	13
20	PORCELAIN TILE - "STARK WHITE MATTE CONCRETE"	13
21	12x4 OVERFLOW SCUPPER	13
22	PORCELAIN TILE - "ARGENT" BY UNIVERSAL TILE	13
23	LUMICOR EXTERIOR RESIN PANEL THICKET - MATTE FIN. 3/8"	13
24	STUCCO FINISH AT EXTERIOR WALLS TO BE PAINTED "MINDFUL GRAY" (SHERWIN-WILLIAMS SW-7016)	13
25	PARAPET WALL CAP OVER FEATURED WALLS.	13
NOTES		
1. EXTERIOR CMU WALLS TO HAVE CONTROL JOINTS LOCATED AT 25'-0" O.C. MAX. AND NO MORE THAN 12'-8" FROM A CORNER.		
LEGEND		
ARCADIA SILVER WINDOW & DOOR FRAMES		
"GRIZZLE GREY" SHERWIN-WILLIAMS SW-7068		
"PURE WHITE" SHERWIN-WILLIAMS SW-7005		
DRIFTWOOD CEILINGS		
PORCELAIN TILE CLADDING (ARGENT) - BY UNIVERSAL TILE		
PORCELAIN TILE CLADDING (TACORA CAMEL) - BY UNIVERSAL TILE		
WOOD LOOK RAILINGS TBD		
ALL RAILINGS AND FENCES (EXCEPT WOOD RAIL LOOK FINISH) KYNAR - DURANAR - FASHION GRAY		
ENTRY PLAZA COLUMNS TILE CLADDING STARK WHITE MATTER CONCRETE - BY UNIVERSAL TILE		
2X8 DECORATIVE ALUMINUM FINIS 6" O.C. MAX. W/ KYNAR FINISH COLOR TO BE ENGLERT "CHARCOAL GRAY"		
"MINDFUL GRAY" SHERWIN-WILLIAMS SW-7016		



2 SIDE ELEVATION (SOUTH)
1/8" = 1'-0"

No.	REVISIONS	BY	DATE
1	Begin comments / Client Design	EAGS	4/1/2021
2	GAP COORDINATION	EAGS	4/23/2021
3	1721 SPRINK COMMENTS	EAGS	1/8/2021
4	2nd GAP	EAGS	5/10/2021
5	2nd GAP Mass Comments	EAGS	5/20/2021
6	Combine Unit 2 & 3	EAGS	11/16/2022
7	Changes	EAGS	11/19/2022
8	Site walls, pool deck, elevated ramp, pool, courtyard gates	EAGS	1/30/2022
9	Unit 2 front panel/sentry columns	EAGS	1/30/2022
10	Roof plan, rear ramp, local facade material updates, kitchen line wall, unit 3&4 gate, unit 5 changes, unit 3&4 coffee generator & site wall changes	EAGS	1/4/2022
11	Entry plaza ceilingline, front window lighting, glass wall in unit 13&4, pool deck thickness, unit 10s in unit 8	EAGS	1/5/2022
12	Roof change, Elevator stair shaft, landscaping grade	EAGS	1/20/2022
13	Elim. changes ceiling changes, railing / concrete door	EAGS	1/20/2022
14	Map Notes	EAGS	1/20/2022

06/20/2022

1625 OCEAN
1625 S. OCEAN BLVD.
DELRAY BEACH, FL

RANDALL STOFFT
ARCHITECTS
distinctive. inspirational. architecture.

1907038

FL-0011105 FIRM-AA003379

ALL IDEAS, DESIGN ARRANGEMENTS & PLANS INDICATED OR REPRESENTED BY THE DRAWING ARE OWNED BY & THE PROPERTY OF THIS OFFICE. IF THESE ARE USED IN ANY MANNER, THE USER SHALL BE RESPONSIBLE FOR OBTAINING THE NECESSARY PERMISSIONS FROM THE OWNER OF SUCH IDEAS, DESIGN ARRANGEMENTS OR PLANS. NO PART OF THIS DRAWING OR ANY PART THEREOF SHALL BE REPRODUCED OR TRANSMITTED IN ANY FORM OR BY ANY MEANS, ELECTRONIC OR MECHANICAL, INCLUDING PHOTOCOPYING, RECORDING, OR BY ANY INFORMATION STORAGE AND RETRIEVAL SYSTEM, WITHOUT THE WRITTEN PERMISSION OF RANDALL STOFFT ARCHITECTS, P.A. ANY VIOLATION OF THESE DRAWINGS SHALL HAVE PRECEDENCE OVER ANY OTHER DOCUMENTS. THIS OFFICE MAY BE NOTIFIED OF ANY VIOLATIONS FROM THE ARCHITECTS AND CLIENTS ONLY. IF NOT BY THESE DRAWINGS, EXCEPT DETAILS OF ADEQUATE SCALE, SHALL BE SUBMITTED TO THIS OFFICE FOR APPROVAL. BEFORE PROCEEDING WITH FABRICATION OR INSTALLATION. © 2021. ALL RIGHTS RESERVED. RANDALL STOFFT ARCHITECTS, P.A.

A301

A302

06/20/2022

