


YACHT BASIN

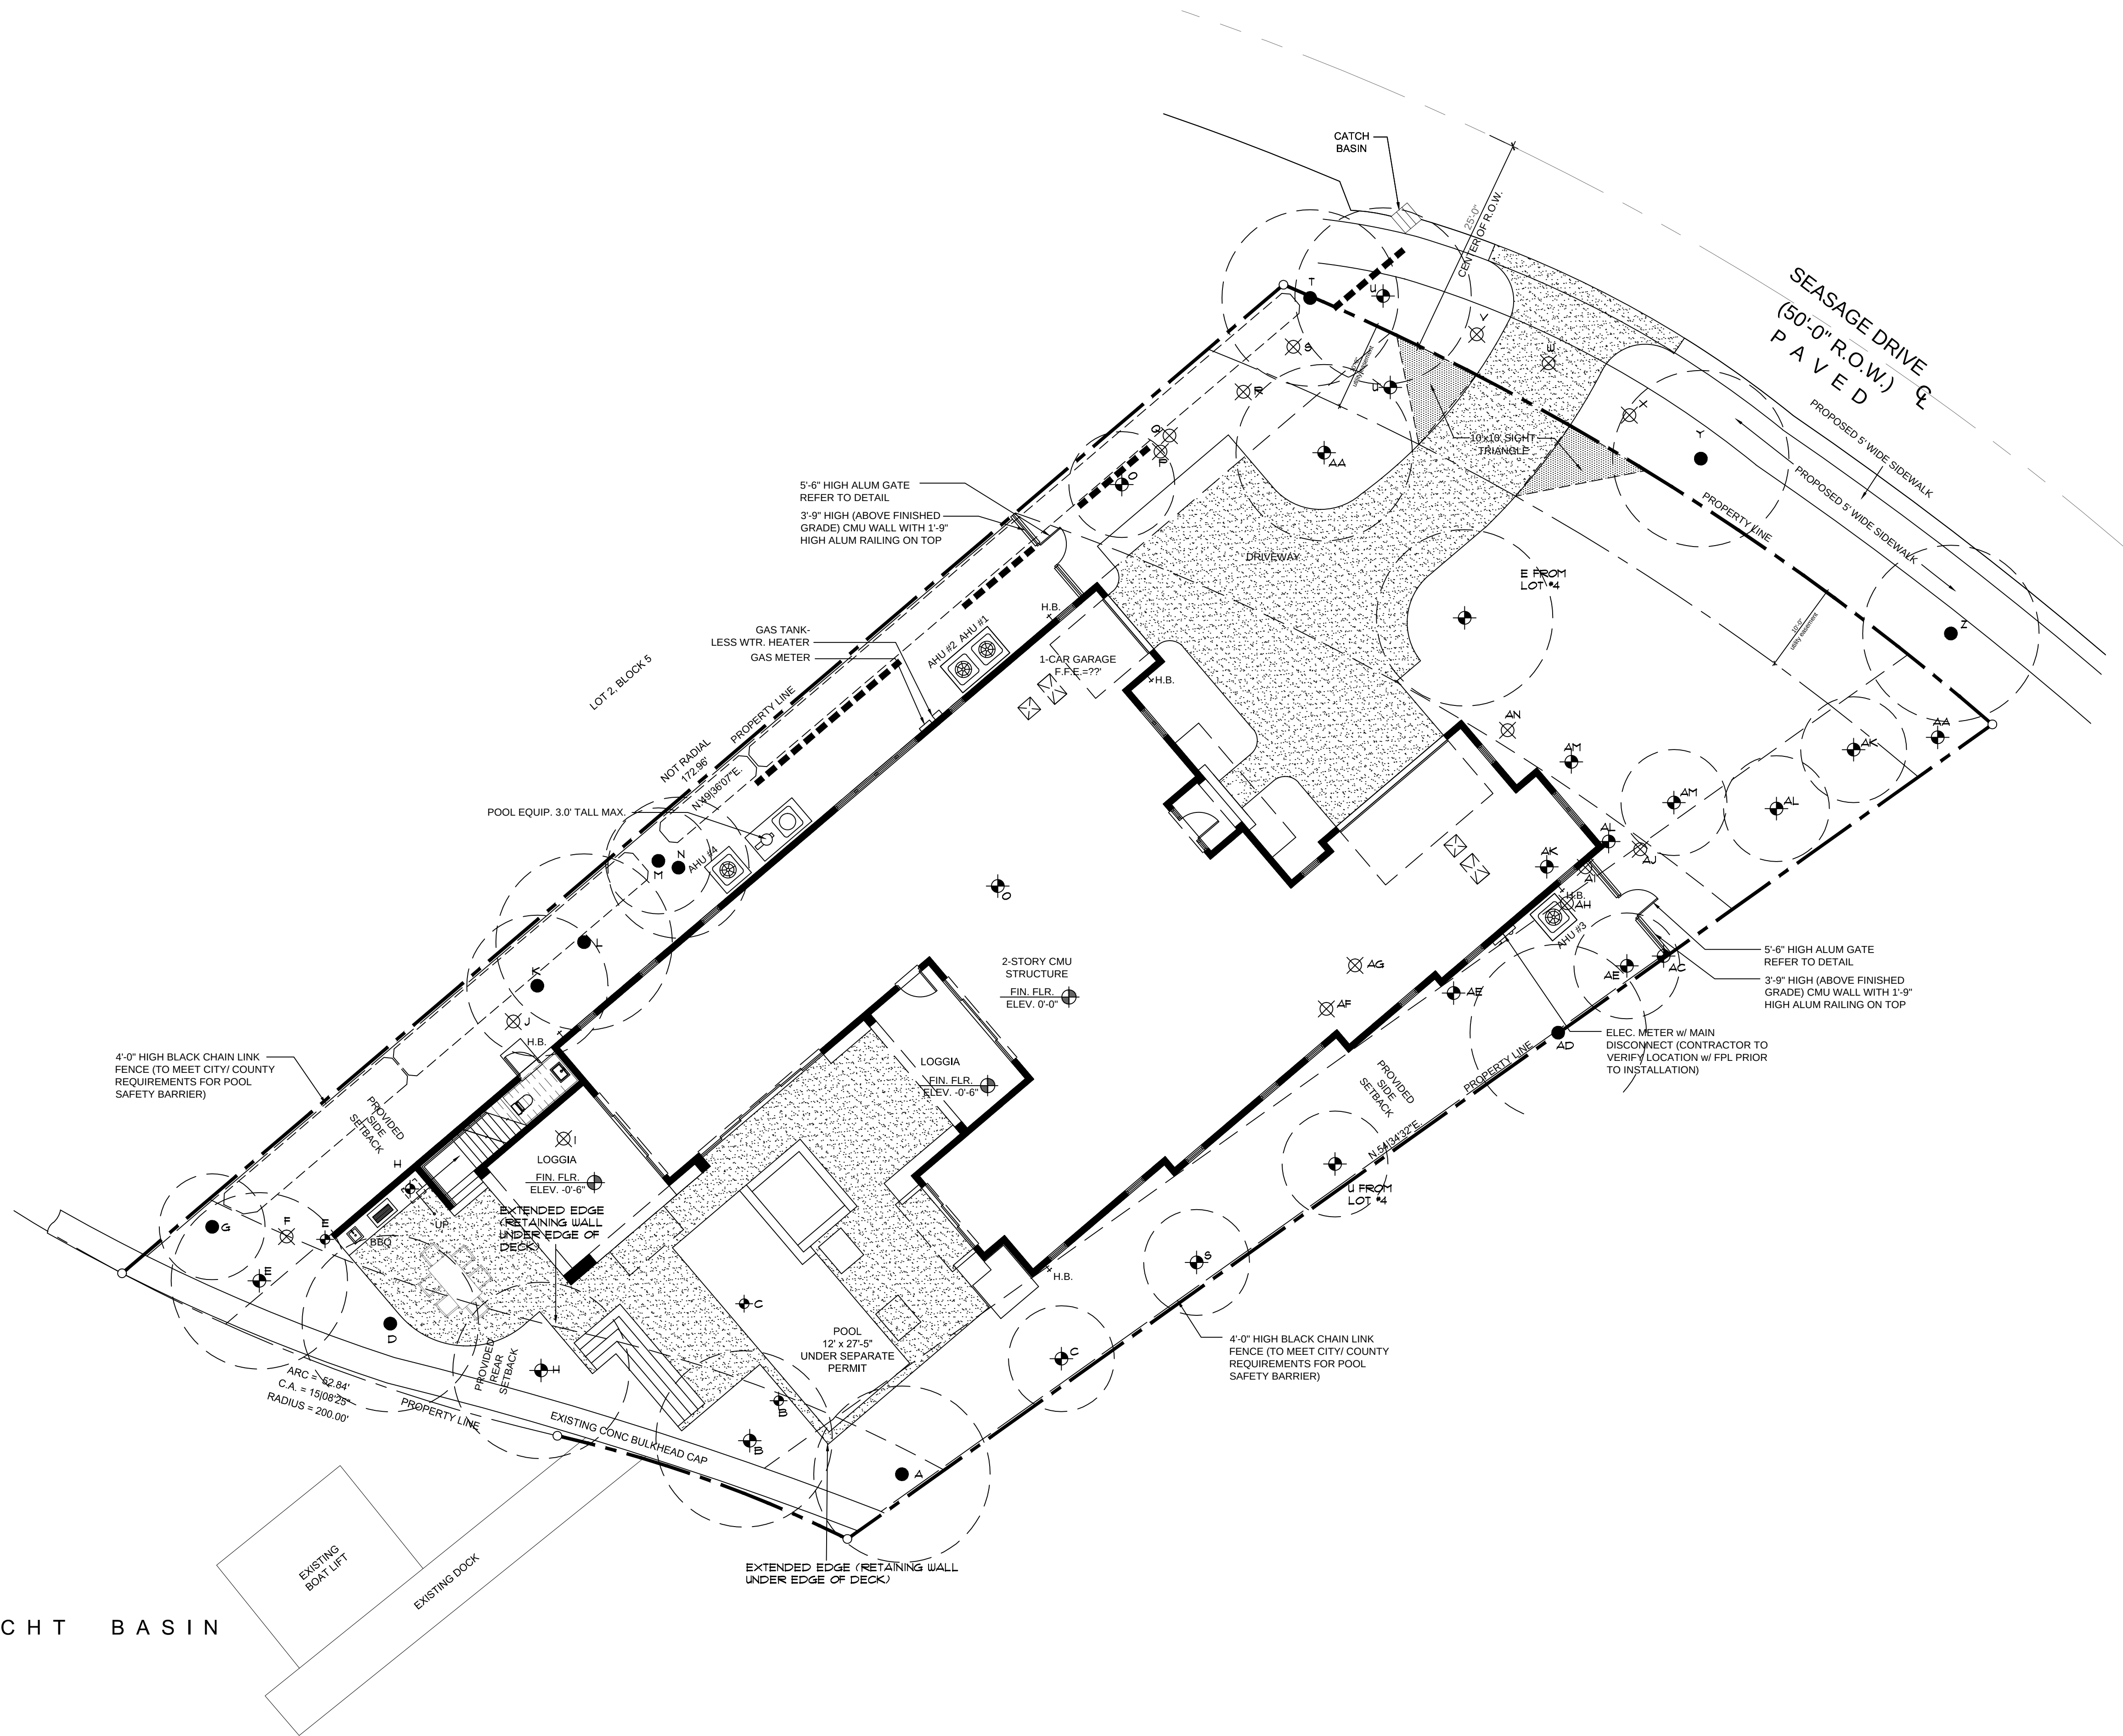

LEGEND

	EXISTING TREES TO BE REMOVED		EXISTING TREES TO BE RELOCATED
	EXISTING TREES TO REMAIN		NEW LOCATION OF RELOCATED TREES
	EXISTING PALMS TO REMAIN		PROPOSED PALMS
			PROPOSED TREES

EXISTING TREE LIST

SYM	TREE TYPE	DESCRIPTION	STATUS
A	Cocount palm	30' ht.	remain
B	Cocount palm	30' ht.	relocate
C	Foxtail palm	18' ht.	relocate
D	Cocount palm	35' ht.	remain
E	Cocount palm	35' ht.	relocate
F	Bottle palm	12' oa. ht., poor	remove
G	Areca palm	12' oa. ht.	remain
H	Cocount palm	35' ht.	relocate
I	Sabal palm	18' ht.	remove
J	Sabal palm	20' ht.	remove
K	Sabal palm	18' ht., double, booted	remain
L	Royal palm	40' ht., nice	remain
M	Gumbo limbo	14' ht.	remain
N	Gumbo limbo	20' ht. x 20' spr., 12" cal.	remain
O	Montgomery palm	35' oa. ht., triple trunk	relocate
P	Christmas palm	16' oa. ht., double trunk	relocate
Q	Royal palm	16' ht.	remove
R	Gumbo limbo	14' ht. x 12' spr., 6" cal., poor	remove
S	Trinax	18' oa. ht., triple trunk	relocate
T	Royal palm	45' ht.	remain
U	Royal palm	40' oa. ht., double trunk	relocate
V	Saw palmetto	6' ht., mass	remove
W	Gumbo limbo	12' cal.	remove
X	Saw palmetto	6' ht., mass	remove
Y	Royal palm	40' oa. ht., triple trunk	remain
Z	Royal palm	40' oa. ht., double trunk	remain
AA	Silver date palm	12' c.t.	relocate
AC	Silver date palm	25' wood	relocate
AD	Montgomery palm	35' oa. ht., double trunk	remain
AE	Montgomery palm	40' oa. ht., double trunk	relocate
AF	Lady palm	8' ht. x 6' spr.	remove
AG	Dracaena	12' ht. x 6' spr.	remove
AH	King sago	4' ht. x 4' spr.	remove
AI	King sago	4' ht. x 4' spr.	remove
AJ	King sago	4' ht. x 4' spr.	remove
AK	Foxtail palm	35' ht.	relocate
AL	Foxtail palm	35' ht.	relocate
AM	Foxtail palm	35' ht.	relocate
AN	Queen sago	1' ht. x 8' spr.	remove

project:

916
seasage
delay beach
florida

dave bodker
landscape architecture/planning inc.

601 n. congress ave., suite 105-a
delay beach, florida 33445
561-276-6311

#LA000999

sheet title:

existing
tree plan

project number:

4315


date: 7-30-15

scale: 1" = 10'

drawn by: jae

revisions:

1-25-15 per comments

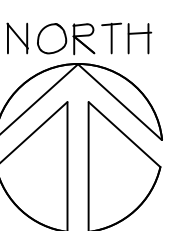

sheet:

L-2

2 of 3 sheets