### HISTORIC PRESERVATION BOARD CITY OF DELRAY BEACH STAFF REPORT


MEETING DATE: ITEM:

December 7, 2016

**218 NE 5<sup>th</sup> Court, Del-Ida Park Historic District (2017-011)** – Certificate of Appropriateness and Variance request for the demolition of a contributing structure and new construction of a single-family residence, and reduction to the rear setback from the required 10' to 4'3".

### RECOMMENDATIONS: Demolition: Deny

Variance: Deny New Construction: Approve, subject to conditions.

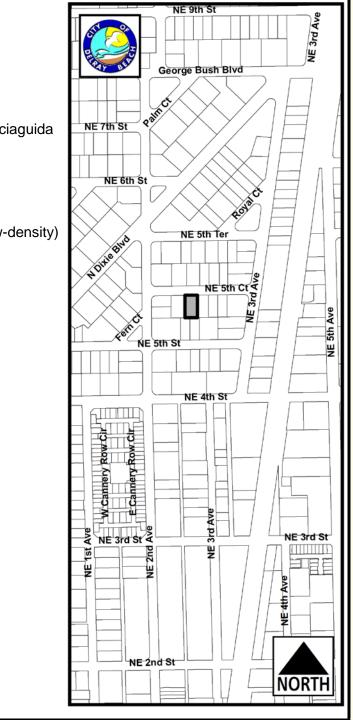

### **GENERAL DATA:**

Agent:..... Marc Julien Homes, Valerie Cacciaguida

Location:..... 218 NE 5<sup>th</sup> Court

Property Size:..... 0.17 acres

Zoning District:..... RL (Multi-family Residential, Low-density)

#### Adjacent Zoning:.....

North: RL South: RL East: RL West: RL

Proposed Land Use:.... Single-family Residential

#### ITEM BEFORE THE BOARD

The item before the Board is the consideration of a Certificate of Appropriateness (COA) for the demolition of a contributing structure, and new construction of a single-family residence with an associated variance to the rear setback on the property located at **218 NE 5th Court, Del-Ida Park Historic District**, pursuant to LDR Section 2.4.6(B).

#### **BACKGROUND / DESCRIPTION**

The subject property is located on the south side of NE 5<sup>th</sup> Court, between NE 2<sup>nd</sup> Avenue and NE 3<sup>rd</sup> Avenue, within the Del-Ida Park Historic District. A circa 1925 Mission style one-story single family residence is located on the property and is classified as contributing to the historic district. An original accessory structure is located at the rear of the property.

A review of the City's building permit history indicates the following:

- 1925: Single-family residence complete and included 5 rooms.
- 1947: A room and bath were added to the single-car garage.
- 1991: Fence installed.
- 1998: Swimming pool, screened enclosure, fence installed.
- 2010: New windows installed.

The Sanborn Insurance Map of 1926 illustrates that the subject structure, as well as the one at the southwest corner of NE 5<sup>th</sup> Court (Harding Avenue) and NE 3<sup>rd</sup> Avenue (Loftin), was one of the first along NE 5<sup>th</sup> Court to be constructed. The map shows a dwelling with an open porch and a small detached garage to the rear corner of the property. The 1949 map indicates a dwelling unit added to the east side of the garage. The 1963 map does not illustrate any changes to those structures.

The property originally consisted of Lots 16, 17, and the east half of Lot 18, Block 8, Del-Ida Park. However, in September 2014, the City Engineer granted a Plat Exception to reconfigure these nonconforming Lots of Record from the original 1923 Del-Ida Park Plat into two new, conforming lots. As a result, the new property line which separates the two lots was placed down the middle of the historic structure, and created a legal non-conforming interior setback for the accessory structure on the east side. At that time, concern arose when the Agent requesting the Plat Exemption stated that the intent of the reconfiguration was to demolish the existing structures and build two new single-family residences. While a formal demolition request was not submitted, the potential to demolish the historic structures remained a concern.

At its meeting of December 17, 2014, the Board denied a COA (2015-046) for the relocation of the principal historic structure from the center of the property now known as 218 and 222 NE 5<sup>th</sup> Court to the newly created lot to the west, readdressed as 218 NE 5<sup>th</sup> Court. The relocation moved the structure approximately 15'-2" to the west and 5" to the south, and set it on a new stem wall foundation system. No further alterations to either the principal or accessory structures were proposed at that time. The denial was appealed to the City Commission by the property owner. The appeal was considered by the City Commission at its March 3, 2015 meeting where the Board's denial was overturned, thereby upholding the appeal.

The City Commission conditioned the relocation approval subject to the provision of a surety bond in the amount of 125% of the structure's value which was provided and released once the relocation was completed and received a final inspection.

At its meeting of June 3, 2015, the Board approved a COA (2015-155) for additions and alterations to the historic structure and associated accessory structure. The approved improvements would create a one-story, u-shaped residence wrapping around a swimming pool.

At its meeting of January 6, 2016, the Board considered the partial demolition and reconstruction of the accessory structure. The request was submitted subsequent to interior demolition and finding that the structure was dilapidated. At that time, the rear (south) and side (west) walls were to remain, with only the north and east walls and roof to be removed.

The current proposal is now for the demolition of the historic principal and accessory structures, a variance to reduce the required rear setback from 10' to 4'3", and new construction of a one-story, single family residence. The new construction mimics the footprint, architectural detailing (minus the historic structure itself), and site layout of the 2015 approval.

Code Enforcement History includes the following citations, all of which were resolved and the cases have since been closed:

- 2014: Work without a permit including demolition on parts of the house and property, and an onsite trailer.
- 2015: Neglect of structure, water intrusion into the open walls and accessory structure.
- 2015: Hazard citation due to no fence around the lifted/elevated structure and an open, dangerous hole on site resulting from the pool removal.
- 2015: Fire hydrant damage from dump trucks on site.
- 2016: Soil control from site, however, a rainstorm washed the roadway and the case was closed before the citation was issued.

The COA and Variance request is now before the Board for consideration.

#### **DEMOLITION ANALYSIS**

Pursuant to LDR Section 2.4.6(H)(5), prior to approval, a finding must be made that any Certificate of Appropriateness which is to be approved is consistent with Historic Preservation purposes pursuant to Objective A-4 of the Land Use Element of the Comprehensive Plan and specifically with provisions of Section 4.5.1, the Delray Beach Historic Preservation Design Guidelines, and the Secretary of the Interior's Standards for Rehabilitation.

Pursuant to LDR Section 4.5.1(F), Demolitions, demolition of historic or archaeological sites, or buildings, structures, improvements and appurtenances within historic districts shall be regulated by the Historic Preservation Board and shall be subject to the following requirements:

- (1) No structure within a historic district or on a historic site shall be demolished before a Certificate of Appropriateness has been issued pursuant to Section 2.4.6(H).
- (2) The application for a Certificate of Appropriateness for demolition must be accompanied by an application for a Certificate of Appropriateness for alterations to the structure or the redevelopment of the property.

The COA application for the demolition is accompanied by the new construction and is reviewed concurrently in this report.

(3) Demolition shall not occur until a building permit has been issued for the alterations or redevelopment as described in the applicable Certificate of Appropriateness.

While this is a requirement, should the Board make positive findings for the demolition, this requirement that the demolition not occur until a building permit is also issued for the new construction should be added as a condition of approval for reinforcement purposes to ensure the property owner is aware of this requirement.

(4) All structures approved for demolition and awaiting issuance of a building permit for the alterations or redevelopment shall be maintained so as to remain in a condition similar to that which existed at time that the Certificate of Appropriateness for demolition was approved unless the Chief Building Official determines that an unsafe building condition exists in accordance with Section 4.5.3(G).

The Chief Building Official has not determined that this is an unsafe structure, and the building must remain in compliance with the subject requirement regarding its maintenance. Otherwise, the property owner may be cited for failing to comply.

- (5) A Certificate of Appropriateness for demolition of 25% or more of contributing or individually designated structure shall be subject to the following additional requirements:
  - (a) A demolition plan shall accompany the application for a Certificate of Appropriateness for demolition. The plan shall illustrate all portions of the existing structure that will be removed or altered.
  - (b) The Certificate of Appropriateness for demolition and the Certificate of Appropriateness for alternation or redevelopment shall meet the "Additional Public Notice" requirements of LDR Section 2.4.2(b)(1)(i).

A demolition plan has been submitted which illustrates the removal of both existing structures on the subject property. Additional public notice has been provided in accordance with the referenced Section. A Public Notice was provided to all property owners within a 500' radius of the property, a placard was posted on the property, the Public Notice was posted both in City Hall and on the City's website.

- (6) The Board upon a request for demolition by a property owner, shall consider the following guidelines in evaluating applications for a Certificate of Appropriateness for demolition of designated historic sites, historic interiors, or buildings, structures, or appurtenances within designated historic districts;
  - (a) Whether the structure is of such interest or quality that it would reasonably fulfill criteria for designation for listing on the national register.
  - (b) Whether the structure is of such design, craftsmanship, or material that it could be reproduced only with great difficulty or economically nonviable expense.
  - (c) Whether the structure is one of the last remaining examples of its kind in the designated historic district within the city.
  - (d) Whether retaining the structure would promote the general and value of a particular culture and heritage.
  - (e) Whether there are approved plans for immediate reuse of the property if the proposed demolition is carried out, and what effect those plans will have on the historic district designation or the individual designation of the property.

In consideration of the criteria that the Board shall consider, staff's consideration of this criteria has determined that while the structure itself would likely not be eligible for individual listing the National Register, it would be classified as contributing as part of the Del-Ida Park Historic District if it were to be listed. Historic structures can be replicated; however, there are details inherently lost in replication unless the replication is exactly based on the original plans, or new plans based on all existing and remaining historic detailing of the structure with the difficulty potentially found in an appropriately skilled craftsman to work on the replication. The structure is not the last remaining examples of its kind, but it is located in a historic district where the intent is to maintain the historic building stock while restoring the structures and permitting appropriately designed new additions to accommodate the property owners' needs. Retaining the historic structure promotes and illustrates the developmental history of Del-Ida Park. The proposed new construction is generally in keeping with the additions and alterations to the historic structure that were approved by the Board in 2015. The effect of those plans on the

historic district may not impact the district designation; however, the Board should also consider the long-term impact of losing historic structures within the historic district.

(7) No decision of the Board shall result in undue economic hardship for the property owner. The Board shall determine the existence of such hardship in accordance with the definition of undue economic hardship found in Section 4.5.1(H).

The applicant has not claimed economic hardship; if the Board does not approve the demolition, the applicant may make the claim but will be required to provide additional information in accordance with the referenced Section.

(8) The Board's refusal to grant a Certificate of Appropriateness requested by a property owner for the purpose of demolition will be supported by a written statement describing the public interest that the Board seeks to preserve.

The public interest sought in maintaining the structure is found in the historic style and detailing which illustrates the developmental history of Del-Ida Park, one of the city's first platted neighborhoods. By continuing to erase the physical history of the city, residents of the past, present, and future, as well as visitors, will no longer have the ability to experience it. Buildings located outside of the city's historic district, inclusive of those eligible for listing on the Local Register of Historic Places or within a neighborhood eligible for historic district designation, may be demolished and erased from the local historic building stock without question. The intent of the historic district designation is to maintain the historic building stock and honor the local developmental history while permitting additions and alterations to occur in an appropriate and compatible manner.

(9) The Board may grant a certificate of appropriateness as requested by a property owner, for demolition which may provide for a delayed effective date. The effective date of the certificate will be determined by the Board based on the relative significance of the structure and the probable time required to arrange a possible alternative to demolition. The Board may delay the demolition of designated historic sites and contributing buildings within historic districts for up to six months while demolition of non-contributing buildings within the historic district may be delayed for up to three months.

The Board may opt to delay the demolition, as permitted above, if deemed necessary in order to find an alternative to the demolition. Staff does not have a specific position on this as the demolition would not be permitted until the new construction permit is also granted, and during this time, the applicant could seek those other alternatives.

- (10) **Request for Demolition Justification Statement:** A justification statement shall accompany the application for a Certificate of Appropriateness for demolition of any contributing structure in a historic district or individually designated historic structure. The justification statement must include the following:
  - (a) A certified report from a registered architect or engineer which provides documentation explaining that the building is structurally unsound and is damaged beyond the ability to repair it at a reasonable cost. The report must include photographs to substantiate the damage.
  - (b) A certified report from an engineer, architect, general contractor, or other qualified professional which documents the projected cost of repairing the structure and returning it to a safe and habitable condition.
  - (c) An appraisal of the property in its current condition, its value as vacant land and its potential value as a preserved and restored historic property.

- (d) Documentation that reasonable efforts have been made to find a suitable alternate location for the structure within the City of Delray Beach to which the contributing/ individually designated historic
- (e) Documentation that the applicant or property owner has taken such steps as it deems necessary to preserve the structure requested for demolition including consultation with community groups, public agencies, and interested citizens, recommendations for acquisition of property by public or private bodies, or agencies and exploration of the possibility of moving one or more structures or other features.

The applicant has provided letters from two different engineering firms, both of which are provided as attachments. Each letter indicates that there are structural concerns with the historic buildings and they are not salvageable. The Board may consider these reports, along with the appraisal and additional documentation information provided in the attachments which are required as part of the justification for the demolition.

#### (11) Salvage and Recordation of Historic Structures:

- (a) The property owner shall contact the Delray Beach Historical Society for the purpose of salvaging and preserving specified classes of building materials, architectural details and ornaments, fixtures, and the like for reuse in the restoration of the other historic properties. Confirmation of such efforts shall be provided in a written statement and submitted with the other demolition application prior to consideration by the Historic Preservation Board.
- (b) The Board may, with the consent of the property owner, request that the Delray Beach Historical Society, or the owner, at the owner's expense, record the architectural details for archival purposes prior to demolition.
  - i. The recording may include, but shall not be limited to photographs, documents and scaled architectural drawings to include elevations and floor plans.
  - ii. One (1) copy of the recording shall be submitted to the City's Planning and Zoning Department, and one (1) copy shall be submitted to the Delray Beach Historical Society for archiving purposes.

While required, the requirements of this Subsection should be included as conditions of approval if the Board makes positive findings regarding the demolition. The property owner has not yet provided confirmation that the Delray Beach Historical Society (DBHS) has been contacted; however, they have indicated that it will be provided to staff prior to the meeting. The as-built drawings of the exterior have been provided; however, specific details such as window profiles, stucco pattern, materials, etc. along with detailed photographs have not been provided. Two copies shall be provided, should the Board make positive findings to the demolition request.

#### VARIANCE ANALYSIS

Pursuant to LDR Section 2.2.6(D), the Historic Preservation Board (HPB) shall act on all variance requests within an historic district, or on a historic site, which otherwise would be acted upon by the Board of Adjustment.

Pursuant to LDR Section 2.4.7(A)(6), Variances: Alternative Findings of the Historic Preservation **Board**: The Board may be guided by the following to make findings as an alternative to the criteria listed in Section 2.4.7(A)(5):

- (a) That a variance is necessary to maintain the historic character of property and demonstrating that the granting of the variance would not be contrary to the public interest, safety, or welfare.
- (b) That special conditions and circumstances exist, because of the historic setting, location, nature, or character of the land, structure, appurtenance, sign, or building involved, which are not

applicable to other lands, structures, appurtenances, signs, or buildings in the same zoning district, which have not been designated as historic sites or a historic district nor listed on the Local Register of Historic Places.

- (c) That literal interpretation of the provisions of existing ordinances would alter the historic character of the historic district, or historic site to such an extent that it would not be feasible to preserve the historic character of the historic district or historic site.
- (d) That the variance requested will not significantly diminish the historic character of a historic site or of a historic district.
- (e) That the requested variance is necessary to accommodate an appropriate adaptive reuse of a historic building, structure, or site:

Pursuant to LDR Section 4.3.4(K), the required rear setback for structures in the R-1-AA zoning district is 10', whereas 4'3" is proposed.

The submitted justification statement is attached.

In consideration of the criteria above, the granting of the variance is not necessary to maintain the historic character of the property if the original accessory structure is demolished. With the clearing of the property, there are no special conditions or circumstances which remain with the property and restrict or limit the new construction. The literal interpretation of the requirements would not impact, alter, or diminish the historic character of the site or district with the provision of the required rear setback once the historic structures are removed. The variance will not accommodate an adaptive reuse; rather, it will accommodate a replicated footprint of the approved plans which included maintenance of the two existing structures. Therefore, positive findings cannot be made with respect to the variance request to reduce the rear setback from the required 10' to 4'3".

#### LDR SECTION 4.5.1 HISTORIC PRESERVATION: DESIGNATED DISTRICTS, SITES, AND BUILDINGS

Pursuant to LDR Section 2.4.6(H)(5), prior to approval, a finding must be made that any Certificate of Appropriateness which is to be approved is consistent with Historic Preservation purposes pursuant to Objective A-4 of the Land Use Element of the Comprehensive Plan and specifically with provisions of Section 4.5.1, the Delray Beach Historic Preservation Design Guidelines, and the Secretary of the Interior's Standards for Rehabilitation.

#### Zoning and Use Review

Pursuant to LDR Section 4.3.4(K), Development Standards, single-family residential properties located within the RL zoning district shall be developed according to the requirements of the R-1-A zoning district, as noted in the chart below.

	Requirement	Proposed (Same as approved in 2015)
Lot Coverage (Maximum)	N/A	44.3%
Open space (Minimum)	25%	42%
Setbacks:		
Front (south)	25'-0"	25' - 34'
Side Interior (west)	7'-6"	7'-6"
Side Interior (east)	7'-6"	7'-6"
Rear (north)	10'-0"	4'-3" – 10'-0"*
Height (maximum)	35'-0"	13'

\*Variance requested

As illustrated above, the proposal complies with the Development Standards for the R-1-A zoning district requirements, with the exception of the rear setback, for which the variance was requested.

Pursuant to LDR Section 4.5.1(E), Development Standards, all new development or exterior improvements on individually designated historic properties and/or properties located within historic districts shall, comply with the goals, objectives, and policies of the Comprehensive Plan, the Delray Beach Historic Preservation Design Guidelines, the Secretary of the Interior's Standards for Rehabilitation, and the Development Standards of this Section. Relief from Subsections (1) through (9) below may be granted by seeking a waiver approvable by the Historic Preservation Board, unless otherwise stated.

Pursuant to LDR Section 4.5.1(E)(2), Major Development, the subject application is classified as Major Development as it is the "alteration of a building in excess of twenty-five percent (25%) of the existing floor area, and all appurtenances...", and "the construction, reconstruction, or alteration of any part of the front façade of an existing contributing residential or non-residential structure and all appurtenances..."

The proposed improvements are considered "Major Development" in accordance with the LDR noted above.

Pursuant to LDR Section 4.5.1(E)(5), Standards and Guidelines, a historic site, building, structure, improvement, or appurtenance within a historic district shall only be altered, restored, preserved, repaired, relocated, demolished, or otherwise changed in accordance with the Secretary of the Interior's Standards for Rehabilitation, and the Delray Beach Historic Preservation Design Guidelines, as amended from time to time.

The applicable Standards are noted below:

- Standard 9 New additions, exterior alterations, or related new construction shall not destroy historic materials that characterize the property. The new work shall be differentiated from the old and shall be compatible with the massing, size, scale, and architectural features to protect the historic integrity of the property and its environment.
- Standard 10 New additions and adjacent or related new construction shall be undertaken in such a manner that if removed in the future, the essential form and integrity of the historic property and its environment would be unimpaired.

The proposed new construction is sensitive in scale and massing to the historic district, and would not impact the historic integrity of the district or the immediate surroundings. The differentiation inherently exists with the new construction. If the structure were to be removed in the future, the environment would likely be unimpaired. While it would be considered a non-contributing structure, it's removal would like signify its replacement with a larger structure which would have the potential to impact the environment.

Pursuant to LDR Section 4.5.1(E)(3)(a)1., Buildings, Structures, Appurtenances and Parking; Appurtenances, Garages and Carports:

- a. Garages and carports are encouraged to be oriented so that they may be accessed from the side or rear and out of view from a public right of way.
- b. The orientation of garages and carports shall be consistent with the historic development pattern of structures of a similar architectural style within the district.
- c. The enclosure of carports is discouraged. When permitted, the enclosure of the carport should maintain the original details, associated with the carport, such as decorative posts, columns, roof planes, and other features.

d. Garage doors shall be designed to be compatible with the architectural style of the principal structure and should include individual openings for vehicles rather than two car expanses of doors. Metal two car garage doors are discouraged; however, if options are limited and metal is proposed, the doors must include additional architectural detailing appropriate to the building.

As reviewed and approved in 2015, the garage faces NE 5<sup>th</sup> Court, yet is setback from the primary front façade in order to grant less visibility of this feature along the streetscape. The single door consists of an applied wood finish which is appropriate to the style.

Pursuant to LDR Section 4.5.1 (E)(3)(b)1., Buildings, Structures, Appurtenances and Parking; Parking, parking areas shall strive to contribute to the historic nature of the properties/districts in which they are located by use of creative design and landscape elements to buffer parking areas from adjacent historic structures. At a minimum, the following criteria shall be considered:

- a. Locate parking adjacent to the building or in the rear.
- b. Screen parking that can be viewed from a public right-of-way with fencing, landscaping, or a combination of the two.
- c. Utilize existing alleys to provide vehicular access to sites.
- d. Construct new curb cuts and street side driveways only in areas where they are appropriate or existed historically.
- e. Use appropriate materials for driveways.
- f. Driveway type and design should convey the historic character of the district and the property.

The required parking has been provided in the tandem two-car garage which is compact at a depth of just 36', the equivalent of two standard parking spaces. Additional vehicular parking is provided in front of the garage, with a widened driveway to accommodate an additional car adjacent to the west property line. This configuration, while not ideal, is consistent with the previously approved plans. The driveway will be finished in brick pavers, which is an appropriate material for the property.

Pursuant to LDR Section 4.5.1(*E*)(8), Visual Compatibility Standards, all improvements to contributing buildings, structures and appurtenances thereto within a designated historic district shall be visually compatible. In addition to the Zoning District Regulations, the Historic Preservation Board shall apply the visual compatibility standards provided for in this and other criteria set forth elsewhere in Section 4.5.1.

(a) Height: The height of proposed buildings or modifications shall be visually compatible in comparison or relation to the height of existing structures and buildings in a historic district for all major and minor development. For major development, visual compatibility with respect to the height of residential structures, as defined by 4.5.1(E)(2)(a), shall also be determined through application of the following:

**1. Building Height Plane (BHP):** The building height plane technique sets back the overall height of a building from the front property line.

(b) Front Facade Proportion: The front facade of each building or structure shall be visually compatible with and be in direct relationship to the width of the building and to the height of the front elevation of other existing structures and buildings within the subject historic district.

(c), Proportion of Openings (Windows and Doors), The openings of any building within a historic district shall be visually compatible with the openings exemplified by prevailing historic architectural styles of similar buildings within the district. The relationship of the width of windows and doors to the height of windows and doors among buildings shall be visually compatible within the subject historic district.

(d) Rhythm of Solids to Voids: The relationship of solids to voids of a building or structure shall be visually compatible with existing historic buildings or structures within the subject historic district for all development, with particular attention paid to the front facades.

(e) Rhythm of Buildings on Streets: The relationship of buildings to open space between them and adjoining buildings shall be visually compatible with the relationship between existing historic buildings or structures within the subject historic district.

(f), Rhythm of Entrance and/or Porch Projections: The relationship of entrances and porch projections to the sidewalks of a building shall be visually compatible with existing architectural styles of entrances and porch projections on existing historic buildings and structures within the subject historic district for all development.

(g), Relationship of Materials, Texture, and Color, The relationship of materials, texture, and color of the facade of a building and/or hardscaping shall be visually compatible with the predominant materials used in the historic buildings and structures within the subject historic district.

(h) **Roof Shapes**: The roof shape, including type and slope, of a building or structure shall be visually compatible with the roof shape of existing historic buildings or structures within the subject historic district. The roof shape shall be consistent with the architectural style of the building.

(i) Walls of Continuity: Walls, fences, evergreen landscape masses, or building facades, shall form cohesive walls of enclosure along a street to ensure visual compatibility with historic buildings or structures within the subject historic district and the structure to which it is visually related.

(j) Scale of a Building: The size of a building and the building mass in relation to open spaces, windows, door openings, balconies, porches, and lot size shall be visually compatible with the building size and mass of historic buildings and structures within a historic district for all development. To determine whether the scale of a building is appropriate, the following shall apply for major development only:

- **1.** For buildings wider than sixty percent (60%) of the lot width, a portion of the front façade must be setback a minimum of seven (7) additional feet from the front setback line:
- 2. For buildings deeper than fifty percent (50%) of the lot depth, a portion of each side façade, which is greater than one story high, must be setback a minimum of five (5) additional feet from the side setback line:
- (k) Directional Expression of Front Elevation: A building shall be visually compatible with the buildings, structures, and sites within a historic district for all development with regard to its directional character, whether vertical or horizontal.
- (I) Architectural Style: All major and minor development shall consist of only one (1) architectural style per structure or property and not introduce elements definitive of another style.

Overall, the intent of the Visual Compatibility Standards has generally been met with the proposal. This determination is made under the idea that the new construction is not associated with the demolition of a historic structure. The proposed new construction is very sensitive to the historic scale on the lot and originally found within the historic district. The overall design is compatible and appropriate, and something the Board would typically accept and appreciate. Given the "replication" of the historic structures, Staff has suggestions to illustrate the intended evolution of the property. In order to maintain a differentiation between the "historic structures" and the new additions, a score line in the stucco where the additions would have met the historic structures with a slightly differing stucco finish between these areas should be provided and indicated on the plans. In addition, a true barrel tile should be utilized on what should have been the historic structures, while an "S" tile may be utilized on what would have been the additions.

Based on the comments provided above, positive findings can be made with respect to LDR Section 4.5.1(E)(8), subject to the suggested conditions of approval.

#### ALTERNATIVE ACTIONS

- A. Continue with the following direction
- B. Recommend approval of the COA and Variance requests (2017-011) for the property located at 218 NE 5th Court, Del-Ida Park Historic District by adopting the findings of fact and law

contained in the staff report, and finding that the request and approval thereof is consistent with the Comprehensive Plan and meets the criteria set forth in LDR Sections 2.4.6(H)(5), 2.4.7(A)(6), and 4.5.1(F).

C. Recommend denial of the COA and variance requests (2017-011) for the property located at 218 NE 5th Court, Del-Ida Park Historic District by adopting the findings of fact and law contained in the staff report, and finding that the request is inconsistent with the Comprehensive Plan and does not meet the criteria set forth in LDR Sections 2.4.6(H)(5), 2.4.7(A)(6), and 4.5.1(F)

#### RECOMMENDATIONS

#### BY SEPARATE MOTIONS

#### **COA - Demolition**

Move denial of the COA (2017-011) for the demolition of the historic structure on the property located at **218 NE 5th Court, Del-Ida Park Historic District** by adopting the findings of fact and law contained in the staff report, and finding that the request is inconsistent with the Comprehensive Plan and does not meet the criteria set forth in LDR Section 4.5.1(F)

As an alternative, if the Board approves the demolition, the following motion should be made to ensure specific conditions of the approval are included:

Move approval of the COA (2017-011) for the demolition of the historic structure on the property located at 218 NE 5th Court, Del-Ida Park Historic District by adopting the findings of fact and law contained in the staff report, and finding that the request is consistent with the Comprehensive Plan and meets the criteria set forth in the LDR Section 4.5.1(F), subject to the following:

- 1. That the demolition permit be issued concurrently with the new construction; and,
- 2. That the Delray Beach Historical Society provide a statement regarding their interests in salvaging any items from the historic structure.

#### Variance

Move denial of the variance to reduce the rear (south) setback to 4'3", whereas 10' is required, based upon a failure to make positive findings with respect to LDR Section 2.4.7(A)(6).

#### COA – New Construction

If the demolition is approved by the Board, then the Board may utilize the following motion:

Move approval of the COA (2017-011) for the new construction of a single-family residence located at **218 NE 5th Court, Del-Ida Park Historic District** by adopting the findings of fact and law contained in the staff report, and finding that the request is consistent with the Comprehensive Plan and meets the criteria set forth in the Land Development Regulations Section 2.4.6(H)(5), subject to the following conditions:

- 1. That the plans are revised to meet the rear setback requirement of 10';
- 2. That a score line be provided where the original structure and the additions would have met;
- 3. That a differing stucco finish be applied between the "original" structures and the "additions"; and,
- 4. That a true barrel tile be used on the "original" structures, and an "S" tile be permitted on the "additions".

Report Prepared by: Amy E. Alvarez, AICP, Senior Planner

### **BRENNAN ENGINEERING, INC.**

1600 S. Dixie Hwy., Ste. 400B, Boca Raton, FL 33432

(561) 392-3748 (Office) (561) 392-4833 (Fax)

June 3, 2016

City of Delray Beach Building Department Delray Beach, FL

Re: 218 NE 5<sup>th</sup> Court Delray Beach, FL

Building Official,

Regarding the one story single family home at the above referenced address, our office has performed site inspections of the framing (roof, walls, floor) and the foundation to assess the integrity of the structural members and the building's overall structural ability. The roof, walls, and floor are structural wood members and the foundation is constructed with a continuous concrete footings and a masonry stem wall.

The roof framing members are incapable of supporting the loads required by the FBC and, in many locations, is deteriorated, cracked, and/or broken. The floor joists are in similar condition. The exterior wall framing is installed in a manner that creates a hinge point in some locations and is in most cases unable to meet the wind loading. In additions, the continuous load path is nonexistent. No straps or anchors are used at the roof joist to wall connections, or wall to foundation.

It is my opinion, based on the inspections and knowledge of the FBC, that the current structure is incapable of meeting the basic FBC loading requirements and therefore is not salvageable.

If you should have any questions or need any further information, please feel free to call.



QEA

#### QUANTUM ENGINEERING ASSOCIATES INC.

Structural Engineering & Cost Segregation

July 12, 2016

#### APPROVAL LETTER

City of Delray Beach Building Department Delray Beach, Florida

RE: 218 NE 5th Ct Delray Beach, FL

Dear Building Official:

Please be advised that our office has inspected the above referenced structure with regards to its structural integrity and the retro-fit required to bring the structure up to current FBC code. The structure was found to be completely framed with wood members from the roof and walls down to the floor. The foundation is a new masonry/concrete stem-wall type foundation that was placed prior to moving the structure to its current location.

Upon inspection, it was immediately noticed that the roof members are undersized and in a lot of cases have deteriorated or failed and split. This roof framing would not be able to support the loading required by current code. The floor joists are in similar condition with more deterioration and rot observed. The exterior wall framing in many locations is terminated at headers or horizontal framing rather than framed full height between brace points as is required to maintain a continuous load path. This creates an unstable hinge point in the wall. The sill plate around the majority of the perimeter is deteriorated along with many of the studs. Due to the age of the house there no strapping or anchorage of the joist to top plate, top plate to stud nor the stud to bottom plate. Complete strapping would be required to transfer the current wind loading.

Based on our inspection and the requirements of the FBC, we believe this structure is incapable of meeting the current requirements of the code and would require a complete deconstruction and reconstruction in order to do so. Therefore it is our opinion that the current structure is not salvageable.

If you have any questions, please feel free to call me.

Thank You,

Shawn M. Stambaugh, P.E. State of Florida: Registered Professional Engineering Number: 0061850

File No. 15-0383

#### \*\*\*\*\*\*\*\*\*\* INVOICE \*\*\*\*\*\*\*\*\*\*

File Number: 15-0383

04/06/2015

Marc Julien Homes 755 NW 17th Ave, Suite 107 Delray Beach, FL 33445

Invoice # : 15-0383 Order Date : 03/12/2015 Reference/Case # : PO Number :

Appraiser: George Matzen, Cert Res RD2505

218 NE 5th Ct Delray Beach, FL 33444

Appraisal fee for property located at above address:	\$ \$	800.00
Invoice Total	\$	800.00
State Sales Tax @	\$	0.00
Deposit	(\$	)
Deposit	(\$	ý
Amount Due	\$	800.00

Terms: In full/Upon receipt

Please Make Check Payable To:

Aucamp, Dellenback & Whitney 1900 NW Corporate Blvd, Suite 215E Boca Raton, FL 33431

Fed. I.D. #: 65-0217791

File No. 15-0383

#### **APPRAISAL OF**



#### LOCATED AT:

218 NE 5th Ct Delray Beach, FL 33444

#### CLIENT:

Marc Julien Homes 755 NW 17th Ave Delray Beach, FL 33445

#### AS OF:

March 19, 2015

BY:

George Matzen, Cert Res RD2505

									File No.		
	The purpose of this appr	aisal report is to p	rovide the client	with a credible opi	nion of the defined val	ue of the subject p	roperty, give	en the intended use o	of the apprais	al.	
ш	Client Name/Intended U				E-r	nail bhughey@m	narcjulienh	omes.com			
l o	Client Address 755 N		ite 107		Cit	y Deiray Beach			State FL	Zip 33445	
PURPOS	Additional Intended Use	(s) None									
ā											
	Intended Use Assist th	e client in regar	rds to negotiati	ons with the Cit	y of Delray Beach						
	Property Address 218 N				Cit	/ Delray Beach			State FL	Zip 33444	
5	Owner of Public Record								County Paln	n Beach	
12	Legal Description Lot 6	Bik 8, (Del Ida	Park Historic	District) Del Ida							
SUBJECT	Assessor's Parcel # 12		08-0160			<u>Year 2014</u>			R.E. Taxes \$	4,443.00	
	Neighborhood Name D				Ма	<u>p Reference 43-4</u>	6-09		Census Trac	ı 65.01	
	Property Rights Appraise				er (describe)						
	My research (X) did	did not reveal	any prior sales o	r transfers of the s	ubject property for the	three years prior t	o the effecti	ve date of this apprai	isal.		
		Date 10/28/201		Price \$371.		urce(s) Realques					
	Analysis of prior sale or t	ransfer history of (	the subject prope	ity (and comparab	le sales, il applicable)	The appraise	er has rese	earched and repor	ted the sub	ject's sales histo	ry for the
≿	preceding 3 year peri	od and prior sa	les or transfers	s of the compara	ible sales within the	e last year in co	mpliance v	with USPAP stand	lard rule 1-	5	
þ											
l₽											
SALES HISTORY											
ALI											
רט		<u> </u>									
	Offerings, options and co	ntracts as of the e	factive data of th	o opposient Th	o oubicat in anithm						
	Chemigs, options and co	1111AC13 A3 01 1110 C	inernae ogie di il	ie appraisai <u>11</u>	e subject is neither	listed for sale o	or under co	ontract as of the e	tective date	e of this report.	
	Neighborh	ood Characterist	tics		One-Unit Housi	na Treode		One-Unit H	nunluc		
	Location X Urban	Suburban	Rural	Property Values		Stable	Destision			PresentLand	
	Built-Up X Over 75%	25-75%	Under 25%	Demand/Supply		X In Balance	Declining		AGE	One-Unit	70 %
	Growth Rapid	X Stable	Slow		X Under 3 mths	3-6 mths	Over Sup		<u>(yıs)</u>	2-4 Unit	12 %
Q	Neighborhood Boundarie			George Bush B	lyd to the north. N	E 4th St to the e	<u>Over 6 m</u>	ths 150 Lov 1,000 Hig		Multi-Family	0%
0	Swinton Ave to the w	est and the FEC	C railroad to th	e east.			oun,	400 Pre		Commercial	15 %
臣	Neighborhood Descriptio	n The subject'	s neighborhoo	d as described i	s the Del-Ida Histo	ric District and in	s comorise	ad of three differen	<u>u. uu ju</u>	Other Vacant	3 %
Ĕ	office, RL (low to med	ium density res	sidential and m	ultifamily) and F	R1-AA (Residential)	) in which the su	biect is lo	cated The subject	nt zoning us ct is also for	cated in the Old	ential School
EIGHBORHOOD	Historic Arts District,	an area designe	ed to encourag	e the restoration	and preservation	of historic struct	ures.		13 8130 10		
Z					-				· · ·		
	Market Conditions (includ	ing support for the	e above conclusi	ons) The subje	ct's market has co	ntinued to impro	ve over th	e last 12 months	with local b	uilders actively n	urchasing
	Temaning vacant land	as well as tully	y depreciated i	mproved proper	ties Marketing tim	na oro logo theo	00 1			and a donied p	vor this
					tica. marketing tim	es die iess man	90 days. 3	Sales activity slow	ved in the la	asi quarter, howe	
	is due to the seasona	lity of the marke	<u>et. A market a</u>	djustment of +.5	5%/month was war	ranted based or	<u>90 days. (</u> 1 market d	<u>Sales activity slov</u> ata.	ved in the la	ast quarter, howe	
		ity of the marki	et. A market a	djustment of +.	5%/month was war	ranted based or	<u>90 days. (</u> n market d	<u>Sales activity slov</u> ata.	ved in the la	ast quarter, howe	
·—	Dimensions See Plat M	ap	et. A market a	Area 1505	5%/month was war	ranted based or	n market d	ata			
	Dimensions See Plat M Specific Zoning Classifica	ap	et. A market a	Area 1505 Zoning Des	5%/month was war 4 <u>cription Multi-Famil</u>	Tanted based or Shape F	n market d Rectangula	ata		ast quarter, howe	
<u>, ,</u>	Dimensions See Plat M Specific Zoning Classifica Zoning Compliance	lap tion RL Legal	et. A market a	Area 1505 Zoning Des ing (Grandfathered	5%/month was war 4 cription Multi-Famil d Use) No Zon	shape F Shape F y Residential Lo	n market d Rectangula w Density (describe)	ata			
<u></u>	Dimensions See Plat M Specific Zoning Classifica Zoning Compliance X Is the highest and best us	ap tion RL Legal Legal Legal	egal Nonconform	Area 1505 Zoning Des ing (Grandfathered red (or as propose	5%/month was war 4 cription Multi-Famil d Use) No Zon	shape F Shape F y Residential Lo	n market d Rectangula w Density (describe)	ata	View Re		
	Dimensions See Plat M Specific Zoning Classifica Zoning Compliance X Is the highest and best us best use of the proper	ap tion RL Legal Lt e of the subject pr ty is for redeve	et. A market a egal Nonconform roperty as improv lopment of the	Area 1505 Zoning Des ing (Grandfathered red (or as propose	4 4 <u>scription Multi-Famil</u> d Use) No Zon d per plans and specif	shape F Shape F y Residential Lo	n market d Rectangula w Density (describe)	ata	View Re	esidential	
TE	Dimensions See Plat M Specific Zoning Classifica Zoning Compliance X Is the highest and best us best use of the proper Utilities Public	ap tion RL Legal Legal Legal	et. A market a egal Nonconform roperty as improv lopment of the	Area 1505 Zoning Des ing (Grandfathered red (or as propose site.	



















Ranch Hoo	esidential cribe. The highes Type Public (X) (X) t lies in the Del-li r Tile Plaster t Wd/Tile Plaster t Wd/Paint r Tile scot Tile ge (X)None way # of Cars surface Dirt pe # of Cars t # of Cars Det. d	t and  Private  D  da Park  als  built-in
	Dimensions See Plat M Specific Zoning Classifica Zoning Compliance X Is the highest and best us best use of the proper Utilities Public Electricity X Gas	ap tion RL Legal Legal Legal Cherristics of the subject put ty is for redevery other (describe Other (describe Other (describe) None hents are those as RL zoning, DESCRIPTION W/Acc. unit Cherristics Sed Under Inean Revival X None Stairs Scutte Heated erator Rang de contains:	egal Nonconform roperty as improv fopment of the ee) cof public reco (X) c (X)	Area 1505         Zoning Des         ing (Grandfathered         red (or as proposed         site.         Water         Sanitary Sew         rd. No adverse         ing Concrete Slab         Vall Basement         nent Frinish         utside Entry/Exit         kg (X) FWA ()         ther       F         g (X) Central A         dividual       C	ATION Crawl Space Partial Basement O sq. ft. O % Sump Pump HW Radiant ivel Elect. ir Conditioning Other Nisposal Microw	EXTERIOR DESI Foundation Walls EXTERIOR DESI Foundation Walls Exterior Walls Roof Surface Gutters & Downsy Window Type Storm Sash/Insul Screens Amenibes X Fireplace(s) # Patio/Deck N Pool None rave Washe	n market d Rectangula w Density (describe) nt use? d at the tin cRIPTION s C.B. Woo T&G pouts None Wd I ated None None inter (X inter (X) inter (X	ata. ar ()Yes (X)No Off-site Impro Street Aspha Alley None ne of inspection. materials S. d Fr/Stucco DH,Alum SH,Awn DH,Alum SH,Awn Porch Encl Other ()Other (describe)	View Re If No, desc ovements— alt The subjec Floors Walls Trim/Finis Bath Floor Bath Vair Car Storad (X) Drivey Driveway Garag Carpo Att. 












#### Summary Residential Appraisal Report

			Summary Re	Siuciliai	rhhiais	saincep		File No. 10-0303	
	FEATURE	SUBJECT	COMPARABLE S	ALE NO. 1	CO	MPARABLE S	SALE NO. 2	COMPARABLE S	ALE NO. 3
	218 NE 5th Ct		117 NE 7th St		202 NE 5t	h Ter		412 NE 2nd Ave	
	Address Delray Beach		Delray Beach		Delray Bea			Delray Beach	
	Proximity to Subject		0.20 miles NW		0.07 miles NW			0.09 miles SW	
				400.000	0.07 111163		200.000		000.000
	Sale Price	\$	\$	400,000		\$	360,000	\$	220,000
	Sale Price/Gross Liv. Area	\$ 0.00 sq. ft.	\$ 243.75 sq. ft.			68 sq. tt.		\$ 158.39 sq. ft.	
	Data Source(s)	PBC Prop Appr Rec	PBC Property Apprais	er Records	S.E.F. ML	S		PBC Property Apprais	er Records
	Verification Source(s)	Inspection/Owner	Inspection		PBC Prop	erty Apprais	ser Records	Inspection	
	VALUE ADJUSTMENTS	DESCRIPTION	DESCRIPTION	+(-) \$ Adjustment			+(-) \$ Adjustment	DESCRIPTION	+(-) \$ Adjustment
	Sale or Financing	N/A	Cash	(1) a right and the	Cash			Cash	<ul> <li>Adirestineat</li> </ul>
	•	IWA .							
	Concessions		0		0			0	
	Date of Sale/Time	N/A	s6/2/14;unk		s2/14/14;c		25,000	s1/2/14:unk	15,000
	Location	Del Ida Park (RL)	Del Ida Park (R1AA)	No Adj	Del Ida Pa	ark (RL)		Del Ida Park (R1AA)	No Adj
	Leasehold/Fee Simple	Fee Simple	Fee Simple		Fee Simpl	e		Fee Simple	
	Site	15054 Sq.Ft.	7618 Sq.Ft.	102.000	6534 Sq.F		107,000	7,620 Sq.Ft.	102,000
	View	Residential	Residential		Residentia		10.1000	Residential	
	Design (Style)	Mediterranean Rev	Ranch	Na Ad		21	Ne. A.C.		68- A-P
품				NU AU	Ranch		I NO AO	Ranch	<u>No Adj</u>
Ă	Quality of Construction	Average	Average		Average			Average	
ĕ	Actual Age	89 Years	57 Years	No Adj	64 Years		No Adj	57 Years	No Adj
<u>م</u>	Condition	Poor	Avg/Good	-50,000	Avg/Good		-53,000	Poor	
A N	Above Grade	Total Bdrms, Baths	Total Bdirms Baths		Total Bdrms	Baths		Total Borms, Baths	
<u>ö</u>	Room Count	5 2 1.0	5 3 2.0	-5,000	5 2	2.0	-10,000	6 3 2	Mo Adi
ARISON	Gross Living Area 100.00	927 sq. ft.	1,641 sq. ft.		<u> </u>				No Adj
n.				-71,400		1,330 sq. ft.	-40,300	1,389 sq. ft.	No Adj
COM	Basement & Finished	None	None		None			None	
	Rooms Below Grade	Unfinished	Unfinished		Unfinished	1		Unfinished	
Sal	Functional Utility	Inferior	Average	No Adj	Average		No Adj	Average	No Adj
SAL	Heating/Cooling	FWA C/Air	FA/Central		FA/Centra	1		Radiant Ind/Air	No Adj
31	Energy Efficient Items	None	None		None		1	None	
	Garage/Carport	None	1 Car Gar	-15,000	÷				
					÷		A	None	
	Porch/Patio/Deck	Entry Porch	Breezeway, Palio		Scr Porch		No Adj		No Adj
		No Pool	Pool	-15,000	No Pool			No Pool	
	Net Adjustment (Total)		+ X- \$	36,400	X +	- s	28,700	X+ - s	117,000
	Adjusted Sale Price		Net Adj9.1%		Net Adj.	8.0%		Net Adj. 53.2%	1111000
	of Comparables		Gross Adj. 69.1% \$	363 600	Gross Adj.	65.4% \$	299 700	Gross Adj. 53.2% \$	227 000
	Summary of Sales Compar	ion Annach Con Alla	ched Addendum	000,000	Giussikuj.	00.470   0	300,700	01055 AUL 00.270 3	337,000
	Summary of Sales Compar	ison Approach See Alla	chea Audendum						
					• •			•	
		· · · · · ·							
							· · · · ·		
		· · · ·	····						
70									
Ë									
ų									
COMMENTS									
믱						· · ·		······	
			- <u> </u>						
	· · · · · · · · · · · · · · · · · · ·	·						····	
9	Discussion of matheda and	tookain as a state						te te di se te se	
	Discussion of methods and	recomposed, inclu-	any reason for excluding a	in approach to value	<u>i ne dir</u>	ect sales co	umpanson analys	is is the only method ut	lized in this
	report. The cost approa	aun was not utilized as li	was less reliable due l	to the subject's a	ye and depr	eciation. Th	e income approa	cn was not considered	applicable as
	homes in this market ar	e generally owner occup	JIEO.						
	<u> </u>								
z	Reconciliation comments:	Soo Addandum							
NOI.	NELUNCINALIUM COMMENIS:	See Augendunit.							
AT									
CONCILIATI									
ž									
0 C									———
ŭ	Based on the scope of	work, assumptions lim	iting conditions and a	nnraiser's certifi	cation musi		n of the defined -	alua of the rel 1	
	the subject of this repo	rt as of 03/19/2015							ly maris
	X Single point \$ 10	and the second sec							
			ange \$	to \$			ater than 🗌 L	ess than 💲	
	This appraisal is made	as is, subject to	completion per plans and s	pecifications on the	basis of a hyp	pothetical con	dition that the improv		
	subject to the following	repairs or alterations on the	e basis of a hypothetical co	ndition that the repa	irs or alteratio	ins have beer	n completed	subject to the following	g:
								· · ·	
1								·	
ř	non"		Producer	Lusing ACI software, 800.234 Rama 2 of 4	8727 www.activeb.	com	This form Copyright © 2005	2010 ACI Division of ISO Claims Servic	es, Inc., All Rights Reserved.
L	JCH "			Page 2 of 4				(gPAR™) General Purpose GP	Appraisal Report 5/2010 ARSUMWOCI_10 10122010
-	general purpose appraisal rep	IorL							

#### Scope of Work, Assumptions and Limiting Conditions

Scope of work is defined in the Uniform Standards of Professional Appraisal Practice as " the type and extent of research and analyses in an assignment." In short, scope of work is simply what the appraiser did and did not do during the course of the assignment. It includes, but is not limited to: the extent to which the property is identified and inspected, the type and extent of data researched, the type and extent of analyses applied to arrive at opinions or conclusions.

The scope of this appraisal and ensuing discussion in this report are specific to the needs of the client, other identified intended users and to the intended use of the report. This report was prepared for the sole and exclusive use of the client and other identified intended users for the identified intended use and its use by any other parties is prohibited. The appraiser is not responsible for unauthorized use of the report.

The appraiser's certification appearing in this appraisal report is subject to the following conditions and to such other specific conditions as are set forth by the appraiser in the report. All extraordinary assumptions and hypothetical conditions are stated in the report and might have affected the assignment results.

1. The appraiser assumes no responsibility for matters of a legal nature affecting the property appraised or title thereto, nor does the appraiser render any opinion as to the title, which is assumed to be good and marketable. The property is appraised as though under responsible ownership.

Any sketch in this report may show approximate dimensions and is included only to assist the reader in visualizing the property. The appraiser has made no survey of the property.
 The appraiser is not required to give testimony or appear in court because of having made the appraisal with reference to the property in question, unless arrangements have been

4. Neither all, nor any part of the content of this report, copy or other media thereof (including conclusions as to the property value, the identity of the appraiser, professional designations, or the firm with which the appraiser is connected), shall be used for any purposes by anyone but the client and other intended users as identified in this report, nor shall it be conveyed by anyone to the public through advertising, public relations, news, sales, or other media, without the written consent of the appraiser.

5. The appraiser will not disclose the contents of this appraisal report unless required by applicable law or as specified in the Uniform Standards of Professional Appraisal Practice.

6. Information, estimates, and opinions furnished to the appraiser, and contained in the report, were obtained from sources considered reliable and believed to be true and correct. However, no responsibility for accuracy of such items furnished to the appraiser is assumed by the appraiser.

7. The appraiser assumes that there are no hidden or unapparent conditions of the property, subsoil, or structures, which would render it more or less valuable. The appraiser assumes no responsibility for such conditions, or for engineering or testing, which might be required to discover such factors. This appraisal is not an environmental assessment of the property and should not be considered as such.

8. The appraiser specializes in the valuation of real property and is not a home inspector, building contractor, structural engineer, or similar expert, unless otherwise noted. The appraiser did not conduct the intensive type of field observations of the kind intended to seek and discover property defects. The viewing of the property and any improvements is for purposes of developing an opinion of the defined value of the property, given the intended use of this assignment. Statements regarding condition are based on surface observations only. The appraiser claims no special expertise regarding issues including, but not limited to: foundation settlement, basement moisture problems, wood destroying (or other) insects, pest infestation, radon gas, lead based paint, mold or environmental issues. Unless otherwise indicated, mechanical systems were not activated or tested.

This appraisal report should not be used to disclose the condition of the property as it relates to the presence/absence of defects. The client is invited and encouraged to employ qualified experts to inspect and address areas of concern. If negative conditions are discovered, the opinion of value may be affected.

Unless otherwise noted, the appraiser assumes the components that constitute the subject property improvement(s) are fundamentally sound and in working order.

Any viewing of the property by the appraiser was limited to readily observable areas. Unless otherwise noted, attics and crawl space areas were not accessed. The appraiser did not move furniture, floor coverings or other items that may restrict the viewing of the property.

9. Appraisals involving hypothetical conditions related to completion of new construction, repairs or alteration are based on the assumption that such completion, alteration or repairs will be competently performed.

10. Unless the intended use of this appraisal specifically includes issues of property insurance coverage, this appraisal should not be used for such purposes. Reproduction or Replacement cost figures used in the cost approach are for valuation purposes only, given the intended use of the assignment. The Definition of Value used in this assignment is unlikely to be consistent with the definition of Insurable Value for property insurance coverage/use.

11. The ACI General Purpose Appraisal Report (GPAR<sup>™</sup>) is not intended for use in transactions that require a Fannie Mae 1004/Freddie Mac 70 form, also known as the Uniform Residential Appraisal Report (URAR).

#### Additional Comments Related To Scope Of Work, Assumptions and Limiting Conditions

Scope of work

previously made thereto.

The scope of work for the appraisal is defined by the complexity of the appraisal assignment and the reporting requirements of the appraisal report form, including the definition of market value, statement of assumptions and limiting conditions, and certifications. the appraiser at a minimum has:

Performed a physical inspection of the subject property.

Inspected the neighborhood.

Inspected each of the comparable sales from the street if accessible.

Researched, verified and analyzed data from reliable public and/or private sources.

Reported the analysis, opinions, and conclusions in this appraisal report.

#### Summary Residential Appraisal Report

#### **Appraiser's Certification**

The appraiser(s) certifies that, to the best of the appraiser's knowledge and belief:

1. The statements of fact contained in this report are true and correct.

2. The reported analyses, opinions, and conclusions are limited only by the reported assumptions and limiting conditions and are the appraiser's personal, impartial, and unbiased professional analyses, opinions, and conclusions.

3. Unless otherwise stated, the appraiser has no present or prospective interest in the property that is the subject of this report and has no personal interest with respect to the parties involved.

4. The appraiser has no bias with respect to the property that is the subject of this report or to the parties involved with this assignment.

5. The appraiser's engagement in this assignment was not contingent upon developing or reporting predetermined results.

6. The appraiser's compensation for completing this assignment is not contingent upon the development or reporting of a predetermined value or direction in value that favors the cause of the client, the amount of the value opinion, the attainment of a stipulated result, or the occurrence of a subsequent event directly related to the intended use of this appraisal.

- 7. The appraiser's analyses, opinions, and conclusions were developed, and this report has been prepared, in conformity with the Uniform Standards of Professional Appraisal Practice.
- 8. Unless otherwise noted, the appraiser has made a personal inspection of the propeny that is the subject of this report.

Other Value:

9. Unless noted below, no one provided significant real property appraisal assistance to the appraiser signing this certification. Significant real property appraisal assistance provided by:

Additional Certifications:

1. The reported analyses, opinions, and conclusions were developed, and this report has been prepared, in conformity with the Code of Professional Ethics and Standards of Professional Appraisal Practice of the Appraisal Institute.

2. The use of this report is subject to the requirements of the Appraisal Institute relating to review by its duly authorized representatives.

3. As of the date of this report, I, Douglas Whitney, have completed the continuing education program for Designated Members of the Appraisal Institute.

Definition of Value: X Market Value Source of Definition: See Below

DEFINITION OF MARKET VALUE

The source for the definition of value was published by federal regulatory agencies pursuant to Title XI of the Financial Institutions Reform, Recovery and Enforcement Act (FIRREA) of 1989 between July 5, 1990 and August 24, 1990, by the Federal Reserve System (FRS), National Credit Union Administration (NCUA), Federal Deposit Insurance Corporation (FDIC), the Office of Thrift Supervision (OTS), and the Office of Comptroller of the Currency (OCC). This definition is also referenced in regulations jointly published by the OCC, OTS, RFS, and FDIC on June 7th 1994, and in the interagency Appraisal and Evaluation Guidelines, dated October 27, 1994.d

The most probable price which a property should bring in a competitive and open market under all conditions requisite to a fair sale, the buyer and seller each acting prudently and knowledgeably and assuming the price is not affected by undue stimulus. Implicit in this definition is the consummation of a sale as of a specified date and the passing of title from seller to buyer under conditions whereby: (1) buyer and seller are typically motivated; (2) both parties are well informed or well advised, and each acting in what they consider their own best interests; (3) a reasonable time is allowed for exposure in the open market; (4) payment is made in terms of cash in u.S. Dollars or in terms of financial arrangements comparable thereto; and (5) the price represents the normal consideration for the property sold unaffected by special or creative financing or sales concessions granted by anyone associated with the sale.

ADDRESS OF THE PROPERTY APPRAISED:	
218 NE 5th Ct	
Delray Beach, FL 33444	
EFFECTIVE DATE OF THE APPRAISAL: 03/19/2015	
APPRAISED VALUE OF THE SUBJECT PROPERTY \$ 10,000	
APPRAISER	SUPERVISORY APPRAISER
Signature: Arth Matures Name: George Matzen, Cert Res RD2505	Signature: Name: Douglas Whitney MAL, St Cert Gen RZ1062
State Certification # Cert Res RD2505	State Certification # St Cert Gen RZ1062
of License #	
	of License #
or Other (describe): State #:	State: FL
State: FL	Expiration Date of Certification or License: <u>11/30/2016</u>
Expiration Date of Certification or License: <u>11/30/2016</u>	Date of Signature: 04/06/2015
Date of Signature and Report: 04/06/2015	Date of Property Viewing: N/A
Date of Property Viewing: 03/19/2015	Degree of property viewing:
Degree of property viewing:	Interior and Exterior Did not personally view
	personally view
Dar"	Produced using ACI software, 800.234 8727 www.actweb.com Page 4 ol 4 This form Copyright © 2005-2010 ACI Division of ISO Claims Services, Inc., All Rights Reserve Page 4 ol 4 (gPAR™) General Purpose Appraisal Report 5/201 GPARSUMAVID: 10.1012/01

Aucamp, Dellenback & Whitney

#### ADDENDUM

Client: Marc Julien Homes	File No.: 15-0383
Property Address: 218 NE 5th Ct	Case No.:
City: Delray Beach	State: FL Zip: 33444

#### **Comments on Sales Comparison**

Comparable Sale 1 is a larger 3 bedroom home which had been partially updated approx 13 yrs ago and fell into a state of disrepair according to the listing agent. The home required considerable repair to the AC equipment, pool, appliances, and wood floors which had buckled due to water damage.. Despite these issues, the subject was in superior condition to the subject and an adjustment of approx. -\$30/sf was warranted. Adjustment was also required for the superior bath count, garage, and pool. Sale 2 is a larger 2 bedroom home, also with a superior bath count. This home was relatively well maintained with a new roof in 2006 and an addition in 1990. Updating to this home was less contemporary and adjustment of -\$40/sf was warranted. Sale 3 is another larger 3 bedroom home which at the time of sale was in poor condition and subsequently razed for new construction, thus no adjustments for the improvements were made, only for the inferior site. Site adjustments were based on both the differences in site size and location, i.e., zoning.

#### Land Sales

Address	Zoning	Sale Date	Sales Price	Site Size	Price/SF	Comments
522 NE 2nd Ave	R1AA/Osshad	1/15	\$445,000	14,374	30.95	Vacant
Lot 2/Del Ida Pt	R1AA/Osshad	12/14	\$385,000	13,068	29.46	Vacant
412 NE 2nd Ave	R1AA/Osshad	12/13	\$220,000	7,618	28.87	Imprv Razed
218 NE 5th Ct (Subject)	RL/Osshad	9/14	\$371,000	15,054	24.64	Impr Part/Razed
215 NE 5th St	RL/Osshad	2/13	\$240,000	12,000	20.00	Imprv Razed

For purposes of making site adjustments, the appraiser utilized a value of \$30/sf for those properties in the R1AA zoning district versus \$22/sf for those in the RL zone. The RL zone has more restrictive set back and maximum lot coverage requirements. Market adjustments to reflect the increasing values in this market were compensated for in sales grid.

#### Estimated Value of the Subject's Site:

Utilizing a market adjustment of .5%/month the adjusted Price/Sf for the two RL zoned properties in the above grid would be \$25.25/sf and \$22.50/sf respectively. The appraiser thus concludes a current site value of \$23,50/sf or \$353,769. For purposes of this report the appraiser is utilizing a site value of \$353,000.

#### Final Reconciliation of Value

Insofar as the client requested the market value of only the historic portion of the improved properties less the value of the site, the appraiser utilized a market value of \$363,000 utilizing the Sales Comparison Approach and then reduced that amount by \$353,000 the estimated land value of the subjects site which was based on the data in the Land Sales Chart.

The appraiser concludes that the Market Value of the Historic portion of the subject's improvements is:

\$10,000

#### **USPAP ADDENDUM**

File No. 15-0383

Borrower:	
Property Address: 218 NE 5th Ct	
City: Delray Beach County: Palm Beach County: Palm Beach	State: FL Zip Code: 33444
APPRAISAL AND REPORT IDENTIFICATION	
This report was prepared under the following USPAP report	rting option:
X Appraisal Report A written report prepared under	er Standards Rule 2-2(a).
Restricted Appraisal Report A written report prepared under	er Standards Rule 2-2(b).
Reasonable Exposure Time	
My opinion of a reasonable exposure time for the subject property at the m	arket value stated in this report is: 1-3 Months
Exposure time is the estimated length of time that the property interest being a a sale at market value on the effective date of the appraisal.	ppraised would have been offered on the market prior to the hypothetical consummation of
Additional Certifications	
period immediately preceding acceptance of this assignment.	ity, regarding the property that is the subject of this report within the three-year
I HAVE performed services, as an appraiser or in another capacity, r	egarding the property that is the subject of this report within the three-year
period immediately preceding acceptance of this assignment. Those s	services are described in the comments below.
Additional Comments	
APPRAISER:	SUPERVISORY APPRAISER (only if required):
UP. MAR	D. Del
Signature:	Signature: Alan Alan
Name: George Matzen, Cert Res RD2505	Name: Douglas Whitney MAI, St Cerl Gen RZ1062
Date Signed: 04/06/2015 State Certification #: Cert Res RD2505	Date Signed: 04/06/2015
or State License #:	State Certification #: <u>St Cert Gen RZ1062</u> or State License #:
or Other (describe): State #:	State: FL
State: FL	Expiration Date of Certification or License: 11/30/2016
Expiration Date of Certification or License: 11/30/2016 Effective Date of Appraisal: 03/19/2015	Supervisory Appraiser inspection of Subject Property:
	X Did Not Exterior-only from street Interior and Exterior
Produced using ACI	software, 800,234,8727 www.acweb.com USPAP_14/01072014

#### SUBJECT PROPERTY PHOTO ADDENDUM

Client: Marc Julien Homes	File No.: 15-0383
Property Address: 218 NE 5th Ct	Case No.:
City: Delray Beach	State: FL Zip: 33444



#### FRONT VIEW OF SUBJECT PROPERTY

Appraised Date: March 19, 2015 Appraised Value: \$ 10,000


#### REAR VIEW OF SUBJECT PROPERTY





#### STREET SCENE


Client: Marc Julien Homes	File	No.: 15-0383
Property Address: 218 NE 5th Ct	Cas	e No.:
City: Delray Beach	State: FL	Zip: 33444

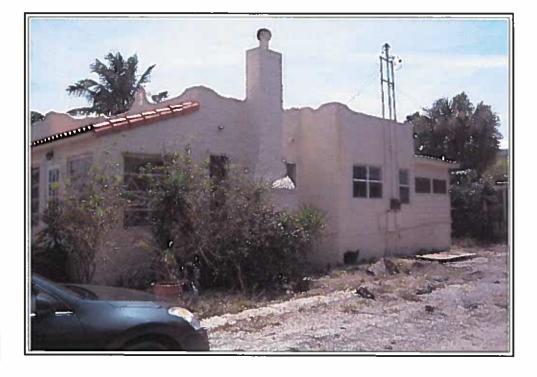

West Side of Subject



Detached Guest House (Not included in this report)

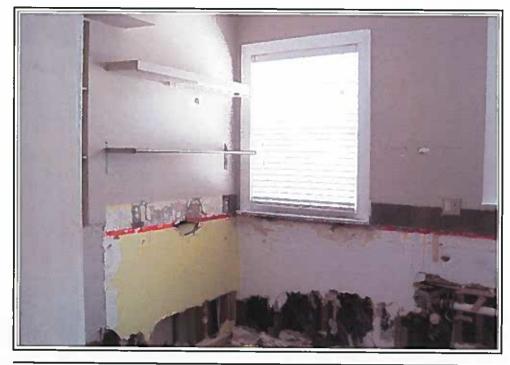


Kitchen

Client: Marc Julien Homes	File No.: 15-0383	
Property Address: 218 NE 5th Ct	Case No.:	_
City: Delray Beach	State: FL Zip: 33444	



Kitchen (Additional Photo)




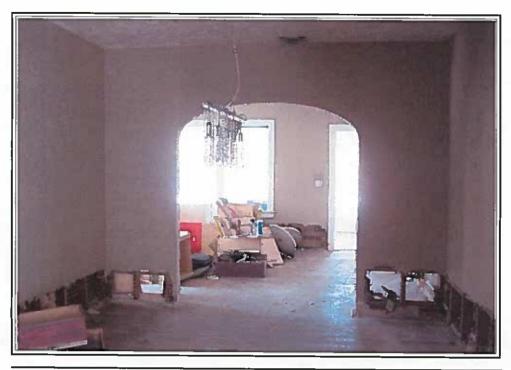

Dining Room

Rear Bedroom

Client: Marc Julien Homes	File No.: 15-0383
Property Address: 218 NE 5th Ct	Case No.:
City: Delray Beach	State: FL Zip: 33444

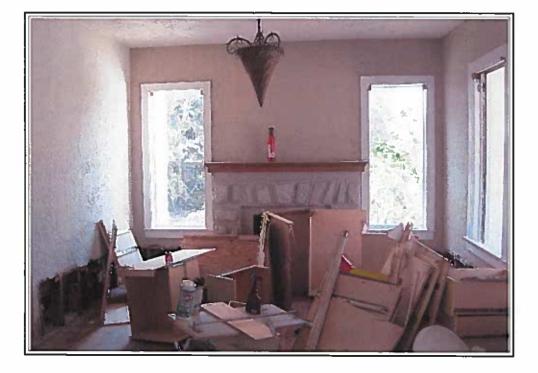

Living Room






### Front Bathroom

Front Bedroom

Client: Marc Julien Homes	File No	0.: 15-0383	
Property Address: 218 NE 5th Ct	Case	lo.:	
City: Delray Beach	State: FL	Zip: 33444	



Front Bathroom (Additional Photo)

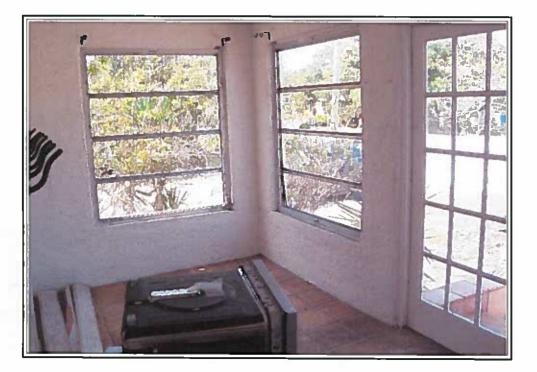


Front Porch



Rear Bathroom (Addition)

Client: Marc Julien Homes	File No.	: 15-0383
Property Address: 218 NE 5th Ct	Case N	D.:
City: Delray Beach	State: FL	Zip: 33444

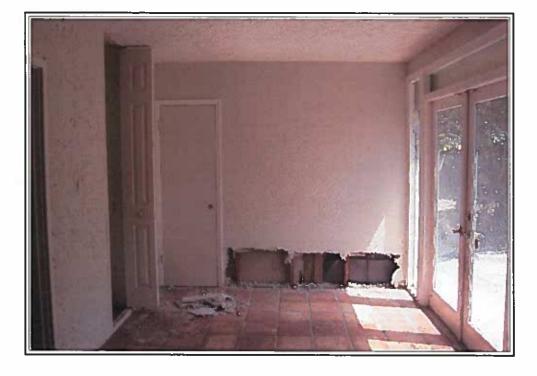

Rear Porch (Addition)




Laundry Room (Addition)

#### COMPARABLE PROPERTY PHOTO ADDENDUM

Client: Marc Julien Homes		File No.: 15-0383
Property Address: 218 NE 5th Ct		Case No.:
City: Delray Beach	State: FL	Zip: 33444



### COMPARABLE SALE #1

117 NE 7th St Delray Beach Sale Date: s6/2/14;unk Sale Price: \$ 400,000



#### COMPARABLE SALE #2

202 NE 5th Ter Delray Beach Sale Date: s2/14/14;c1/28/14 Sale Price: \$ 360,000





#### COMPARABLE SALE #3

412 NE 2nd Ave Delray Beach Sale Date: s1/2/14;unk Sale Price: \$ 220,000


#### **AERIAL MAP**

Client: Marc Julien Homes	File N	0.: 15-0383	
Property Address: 218 NE 5th Ct	Case	No.:	
City: Delray Beach	State: FL	Zip: 33444	

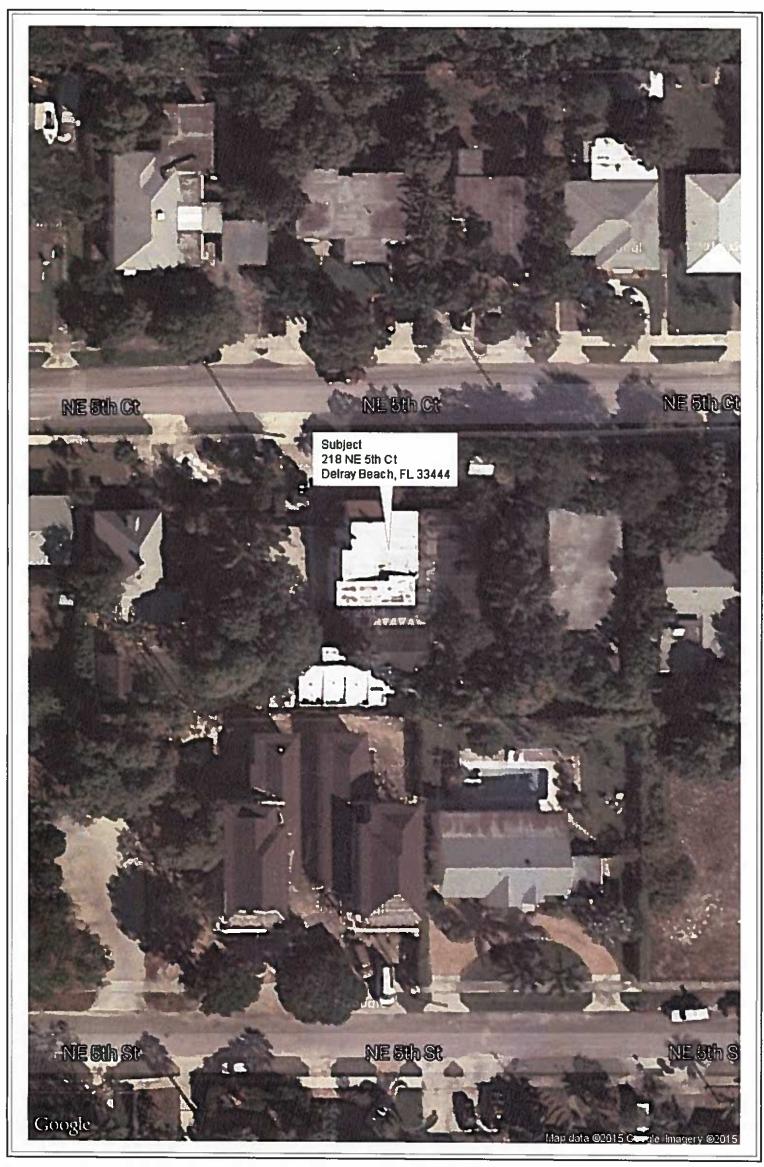

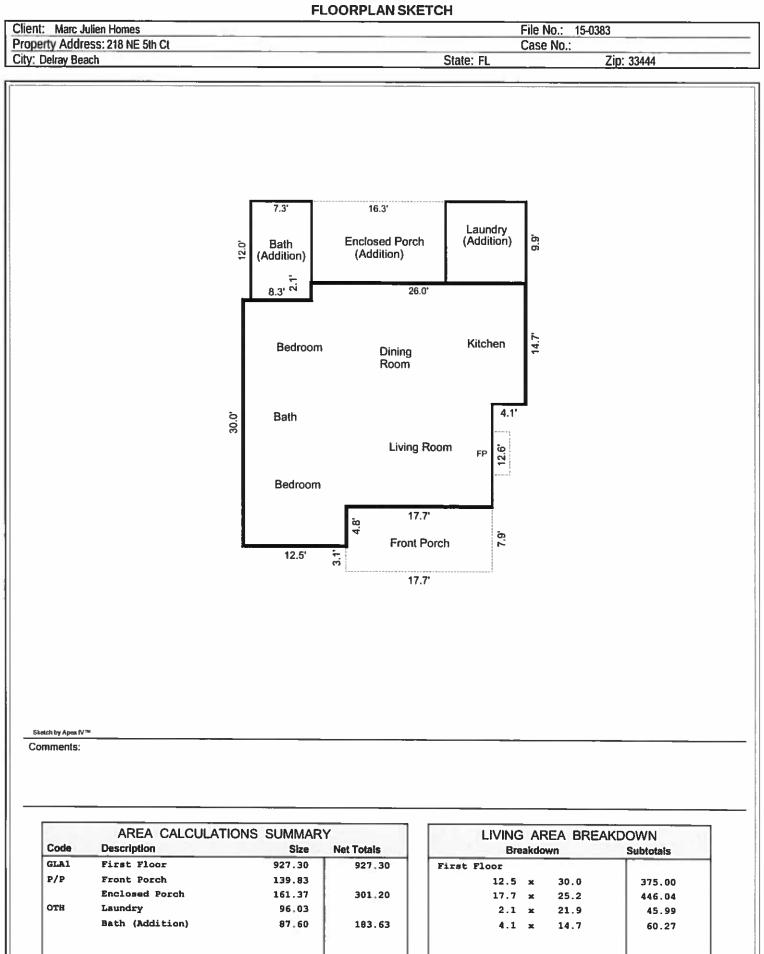


Code	Description	Size	Net Totals	LIVING AREA BREAK	Subtotals
GLA1	First Floor	927.30	927.30	First Floor	1.2.2
P/P	Front Porch	139.83		12.5 x 30.0	375.00
	Enclosed Porch	161.37	301.20	17.7 x 25.2	446.04
oth	Laundry	96.03		2.1 x 21.9	45.99
	TOTAL LIVABLE	(rounded)	927	4 Calculations Total (rounded)	927

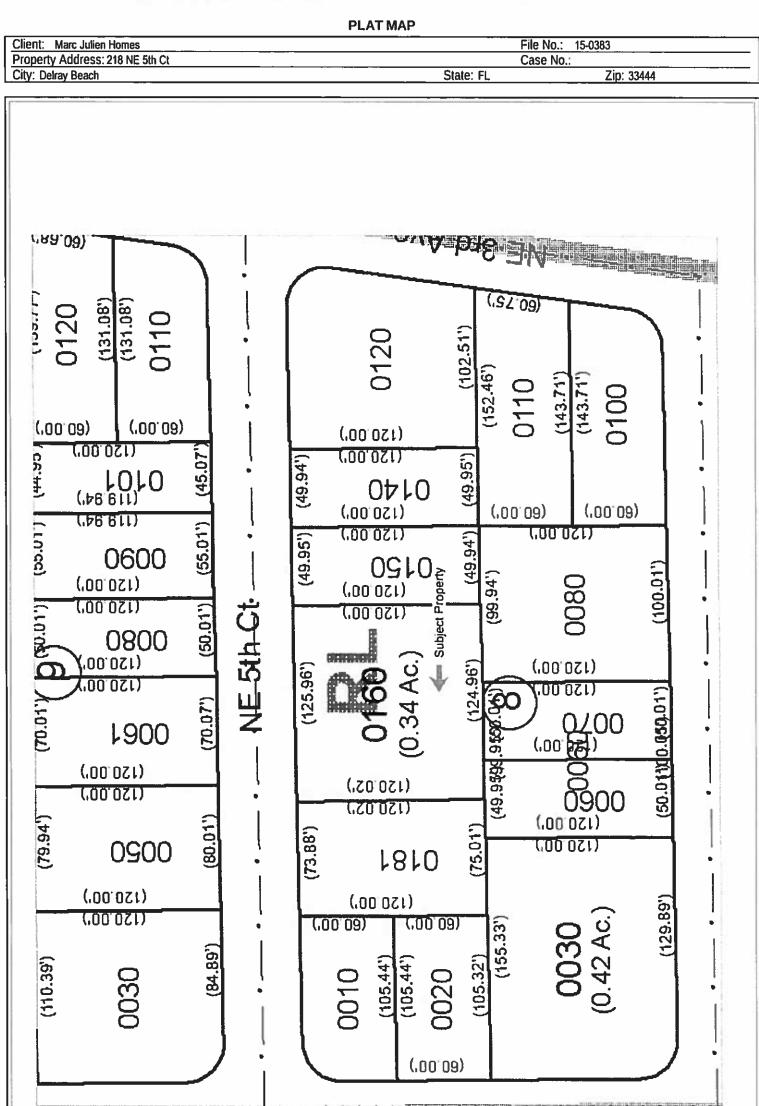



Paim Beach, FL, 2014-2015 - 12-43-46-09-29-008-0160, 218 NE 5TH CT, DELRAY BEACH, FL 33444-3839, Sheet 1 of 1

#### **LOCATION MAP**


Client: Marc Julien Homes	File No.: 15-0383				
Property Address: 218 NE 5th Ct	Cas	e No.:			
City: Delray Beach	State: FL	Zip: 33444			

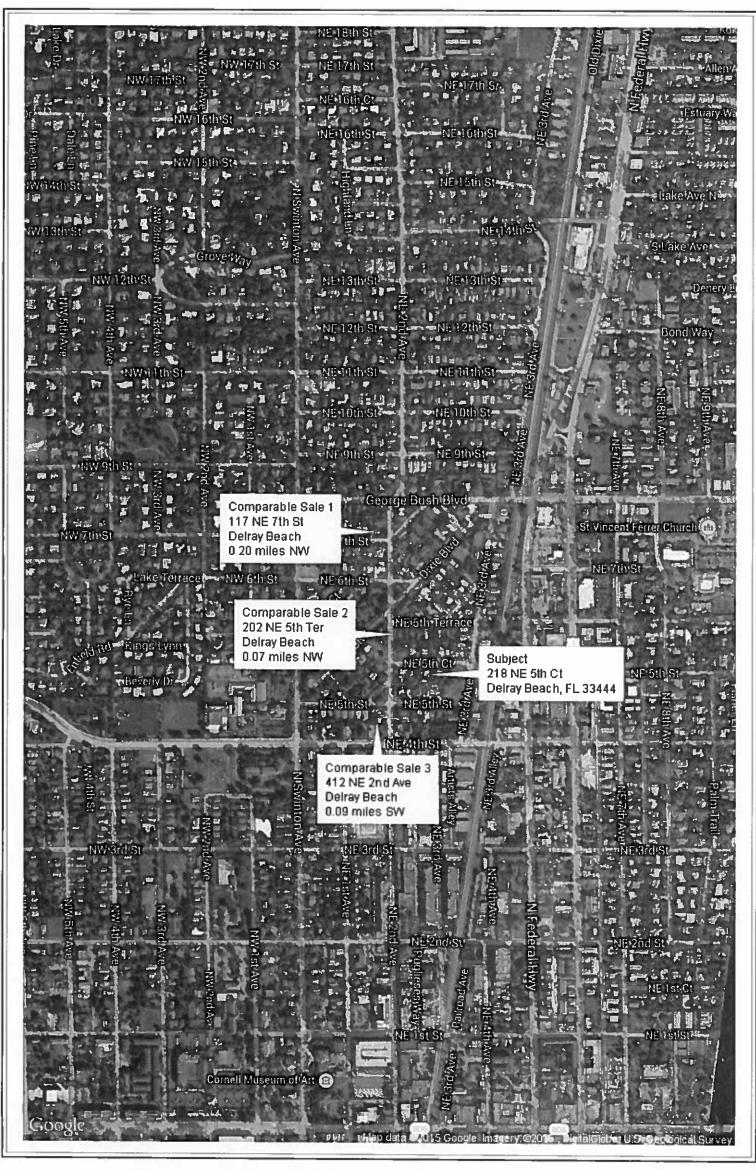

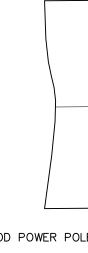

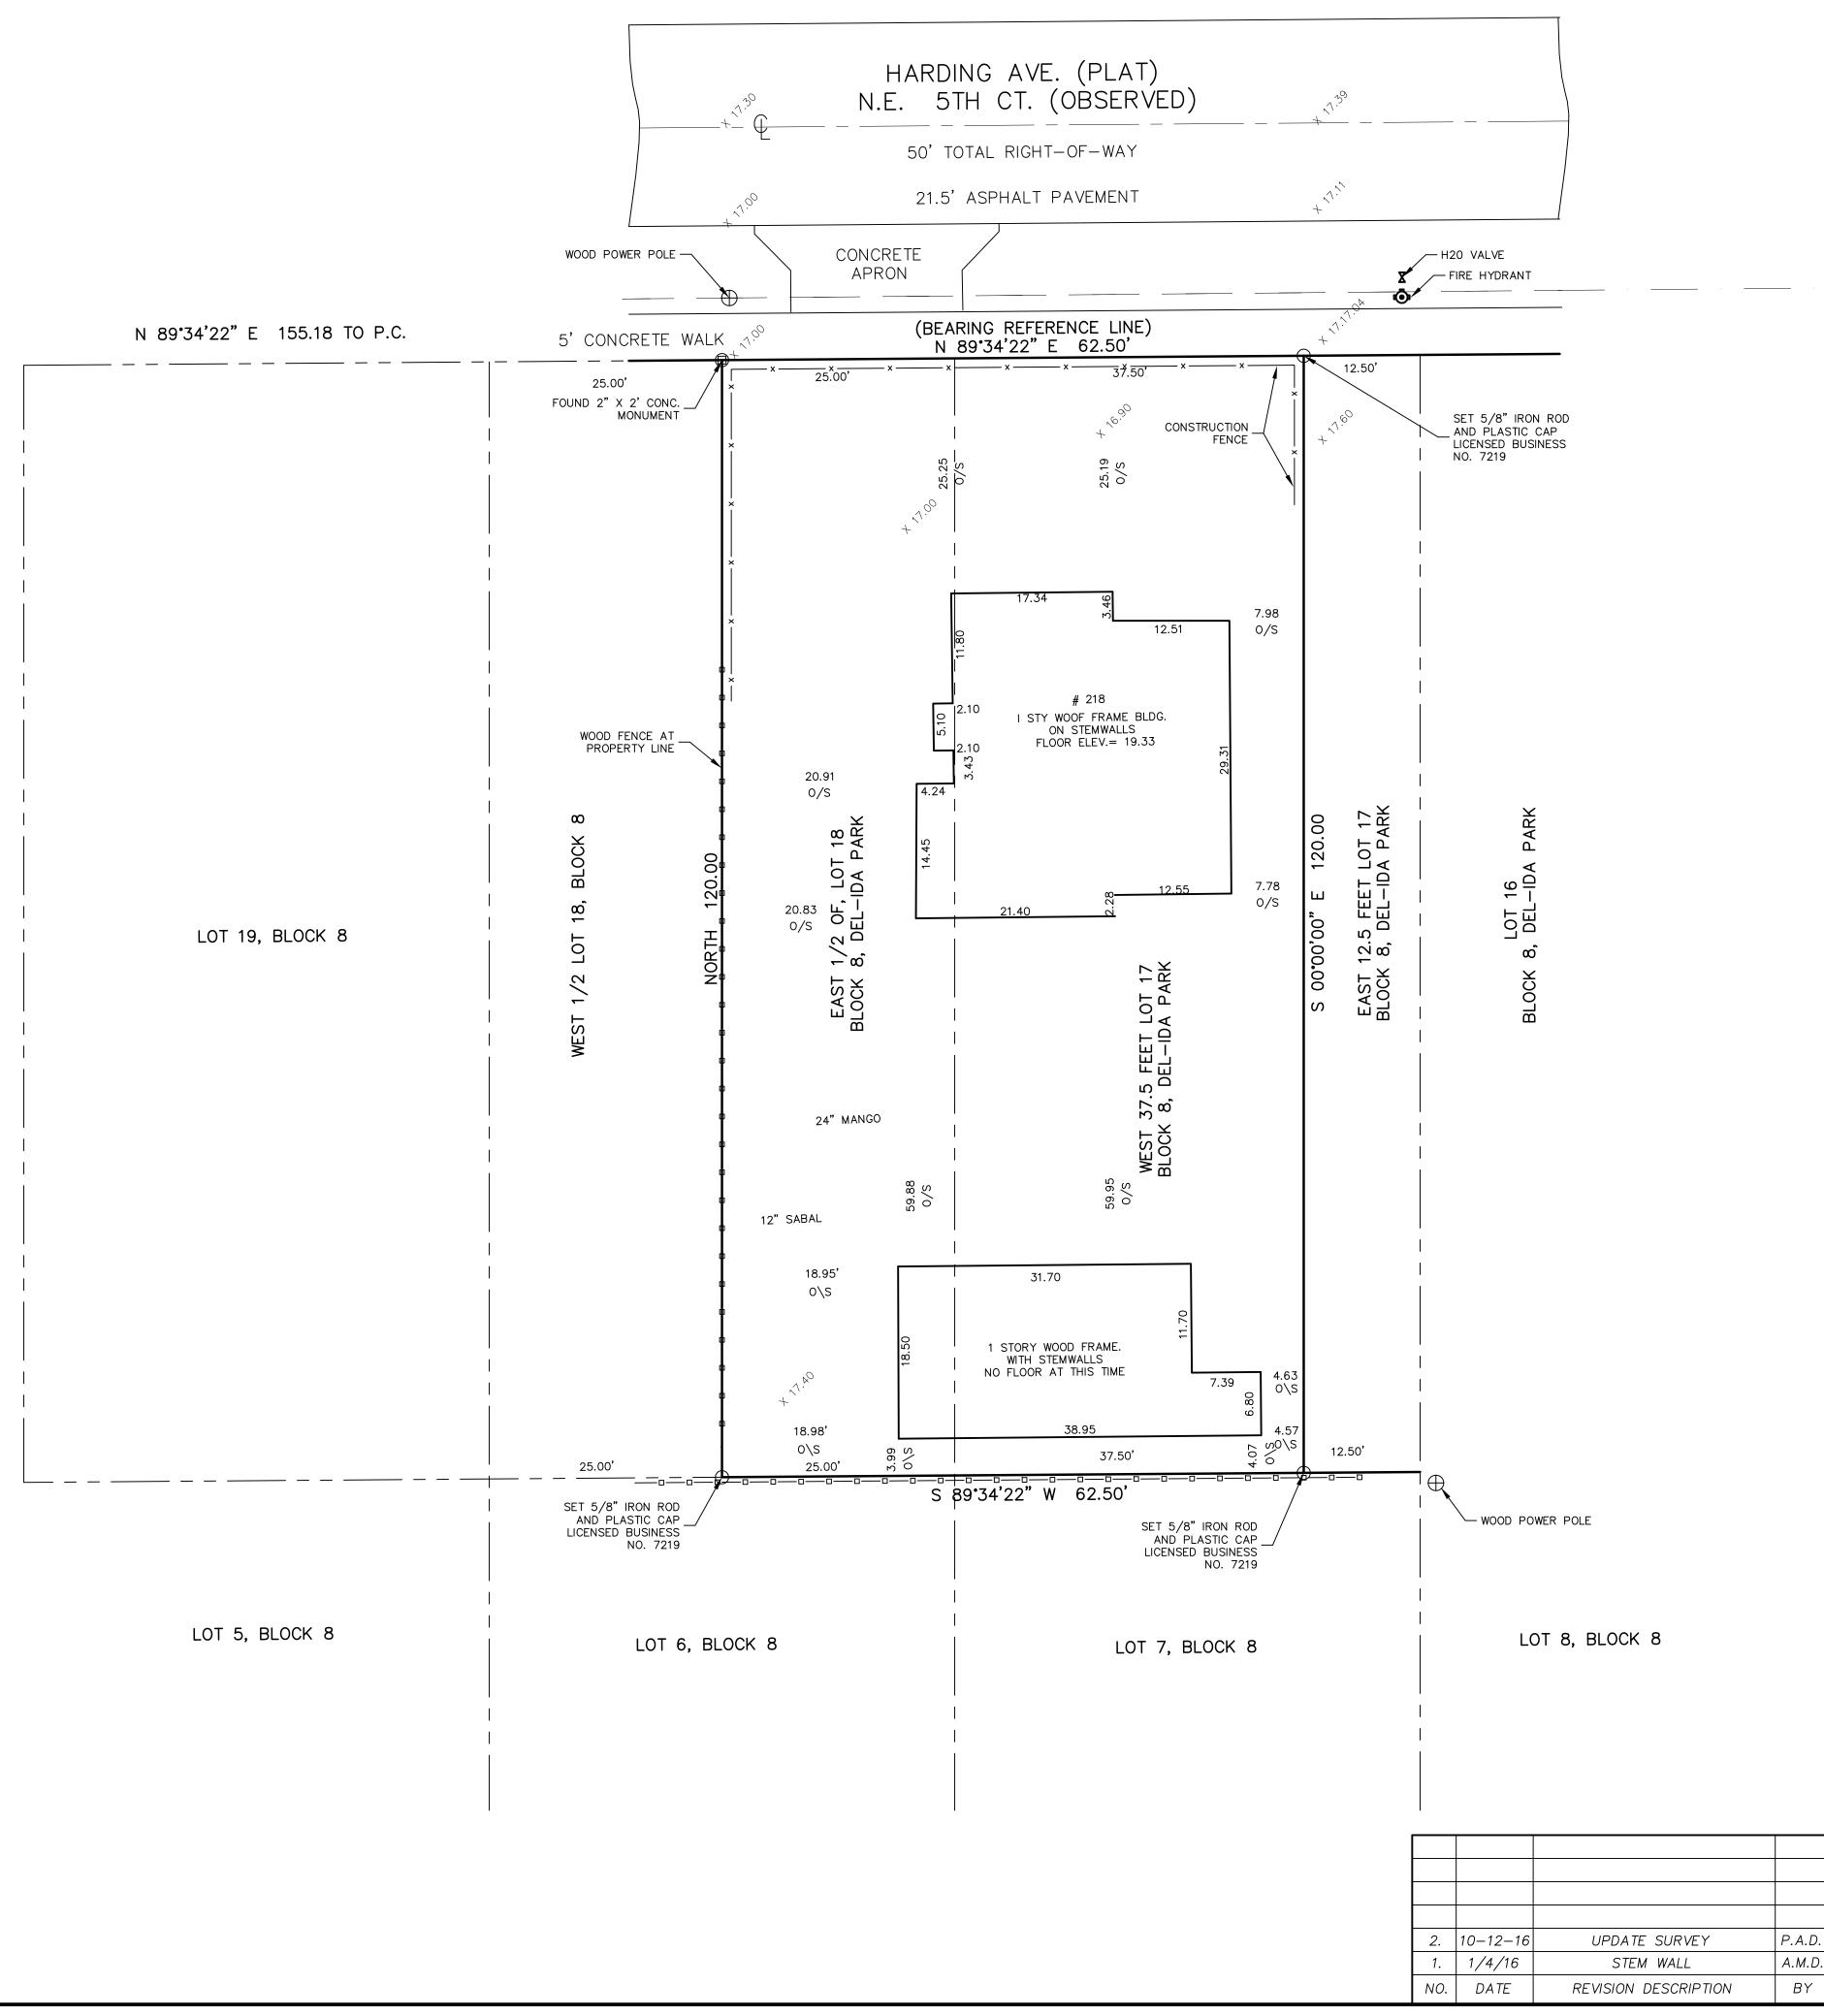

# BOUNDARY AND SPOT ELEVATION SURVEY

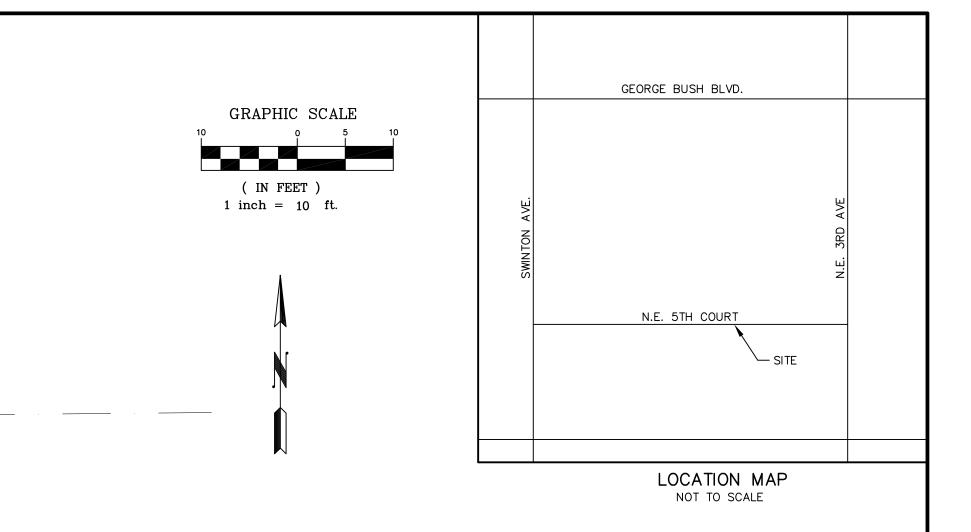

+ DENOTES EXISTING ELEVATION

### CERTIFIED TO:

MJH BC, LLC. AND OLD REPUBLIC NATIONAL TITLE INSURANCE COMPANY

#### LEGAL DESCRIPTION:

THE WEST 37.50 FEET OF LOT 17, BLOCK 8, TOGETHER WITH THE THE EAST 25.00 FEET OF LOT 18, BLOCK 8, DEL-IDA PARK, ACCORDING TO THE PLAT THEREOF AS RECORDED IN PLAT BOOK 9 PAGE 52 OF THE PUBLIC RECORDS OF PALM BEACH COUNTY, FLORIDA.

CONTAINING 7,500 SQUARE FEET MORE OR LESS.

#### SURVEYOR'S NOTES:

- 1. ALL BEARINGS OR ANGLES SHOWN HEREON ARE BASED ON THE
- RECORD PLAT UNLESS OTHERWISE NOTED. (ASSUMED) 2. LANDS SHOWN HEREON WERE NOT ABSTRACTED FOR EASEMENT OR
- RIGHTS-OF-WAY.
- 3. THIS SURVEY MEETS THE STANDARDS OF PRACTICE AS SET
- FORTH IN CHAPTER 5J-17 FLORIDA ADMINISTRATIVE CODE.
- 4. THIS SURVEY OF THE PROPERTY SHOWN HEREON IS IN ACCORDANCE WITH THE DESCRIPTION FURNISHED BY: CLIENT 5. REBARS AND CAPS WERE SET ON ALL CORNERS UNLESS OTHERWISE
- NOTED.
- 6. FIELD WORK COMPLETED ON: \_\_\_\_\_\_3-30-14\_\_\_\_\_.
- 7. THIS SURVEY IS NOT VALID WITHOUT THE SURVEYOR'S SIGNATURE AND EMBOSSED SEAL.
- 8. ELEVATIONS SHOWN HEREON ARE BASED ON N.G.V.D. OF 1929
- UNLESS OTHERWISE NOTED.
- 9. BENCHMARK OF ORIGIN IS\_\_\_\_\_PALM BEACH\_\_\_\_COUNTY BENCHMARK NO. Z 233 ELEV. = 17.57 N.G.V.D. 10. THIS SURVEY IS LOCATED IN FLOOD ZONE \_\_\_\_\_\_, PER N.F.I.P. COMMUNITY PANEL MAP NO. \_\_\_\_\_\_125102-0002-D\_\_\_\_ REVISED
- BASE FIRM ELEVATION IS N\A FEET DATE OF FIRM IS 1-5-89 11. PROPERTY ADDRESS IS: 218 N.E. 5TH CT., DELRAY BEACH, FLA.
- 12. THERE ARE NO ENCHROACHMENTS ON THIS SURVEY.

THIS SURVEY MEETS THE STANDARDS OF PRACTICE OF THE FLORIDA BOARD OF LAND SURVEYORS PURSUANT TO CHAPTER 472.027, F.S. NOTE: THE PROPERTY DESCRIBED HEREON HAS NOT BEEN ABSTRACTED TO REFLECT ANY ENCUMBRANCES THEREON BY THE UNDERSIGNED AND/OR DAVIS & PURMORT, INC.

CERTIFICATE: I HEREBY CERTIFY THAT THE ATTACHED SKETCH OF SURVEY OF THE ABOVE DESCRIBED PROPERTY IS TRUE AND CORRECT TO THE BEST OF MY KNOWLEDGE AND BELIEF AS SURVEYED UNDER MY DIRECTION.




PAUL A. DAVIS, INC. LB #0007219 Land Surveyors • Land Development • Consultants • Planners

PO BOX 50234, 2091 N.E. 36TH ST., LIGHTHOUSE POINT, FLA. 33064 Phone: (954) 263–3102


PAUL A. DAVIS P.S.M. #4531 STATE OF FLORIDA. SCALE 1" = 10' DRAWN BY P.A.D. DATE 6-08-14 JOB NO: 218 F.B./PG. FILE FILE D-


Subdivisions & Condominiums Land & Site Planning Lot Surveys • Mortgage Surveys • Acreage Surveys • Topographic Surveys • Record Plats • Condominium Plats • Construction Layout SHEET NO. 1 OF 1

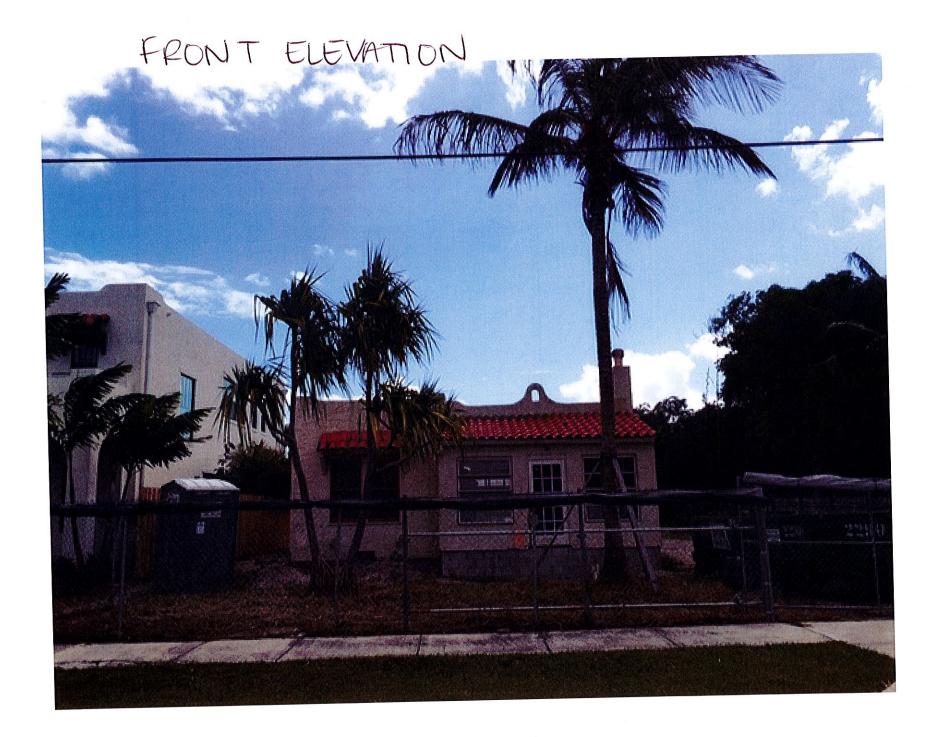


## VIEW FROM WEST LOOKING EAST




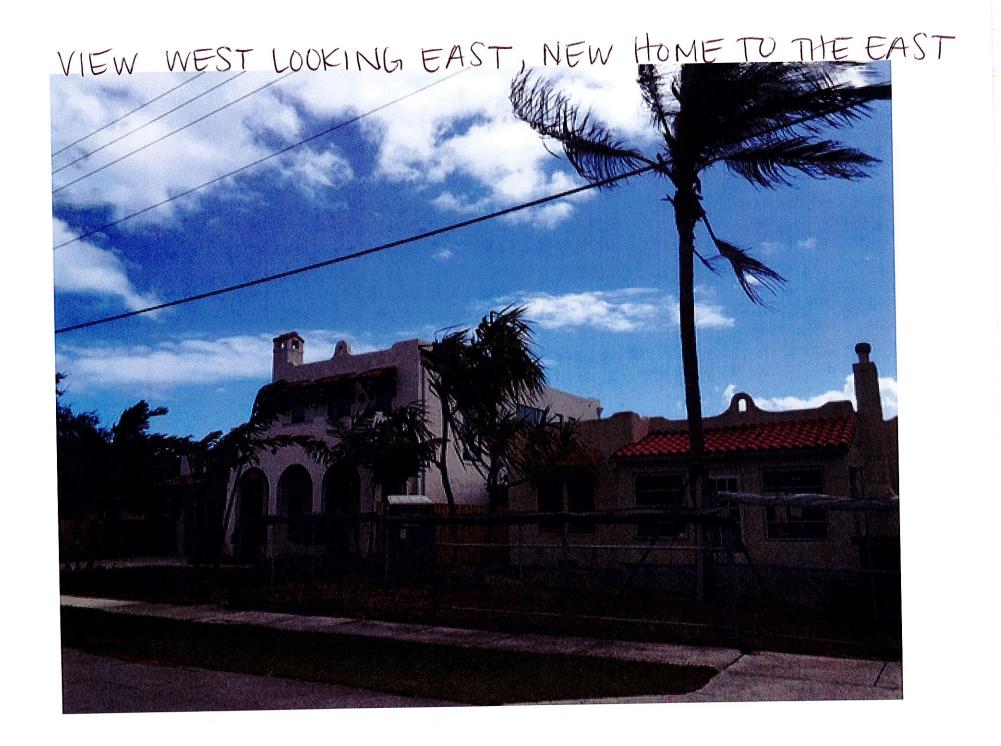

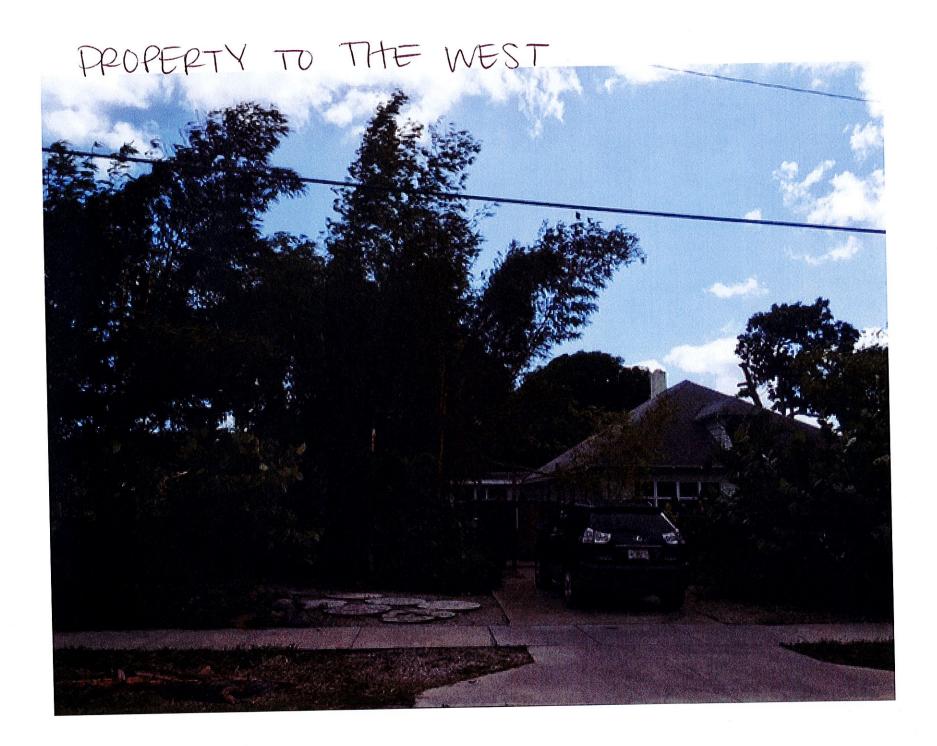

## WEST PROPERTY LINE

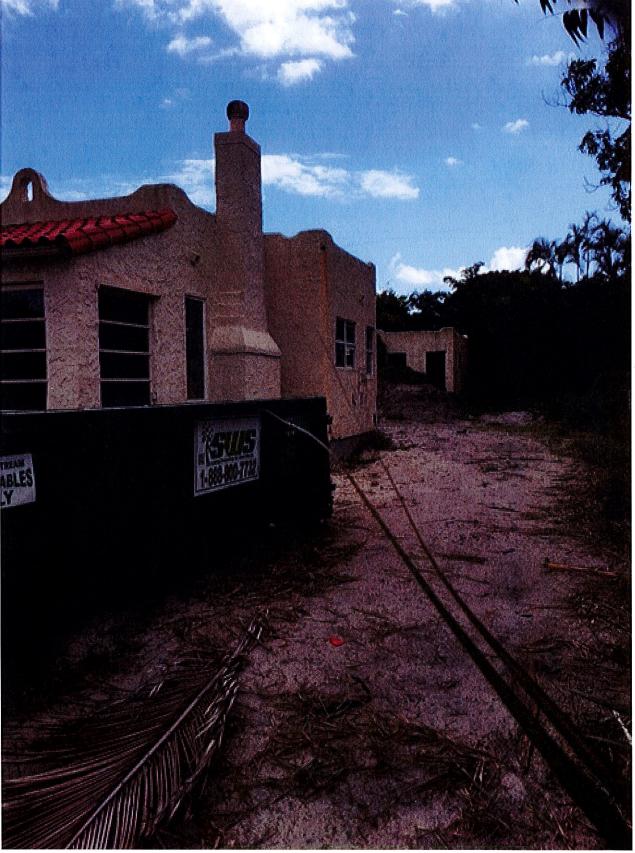

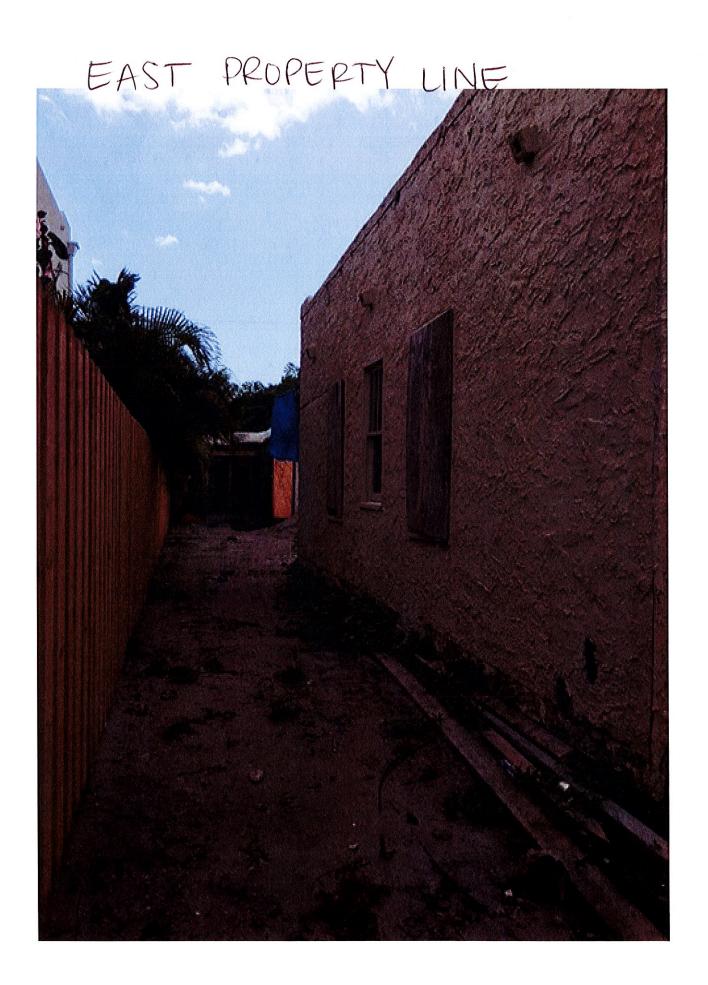


# REAR ELEVATION




## REAR ELEVATION, LOOKING NE




## FRONT ELEVATION OF GUEST HOUSE

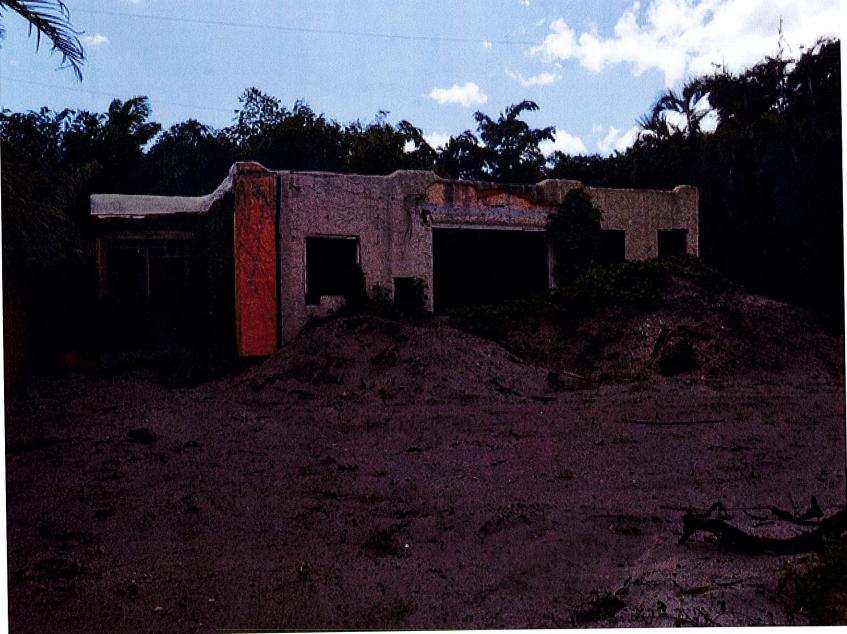


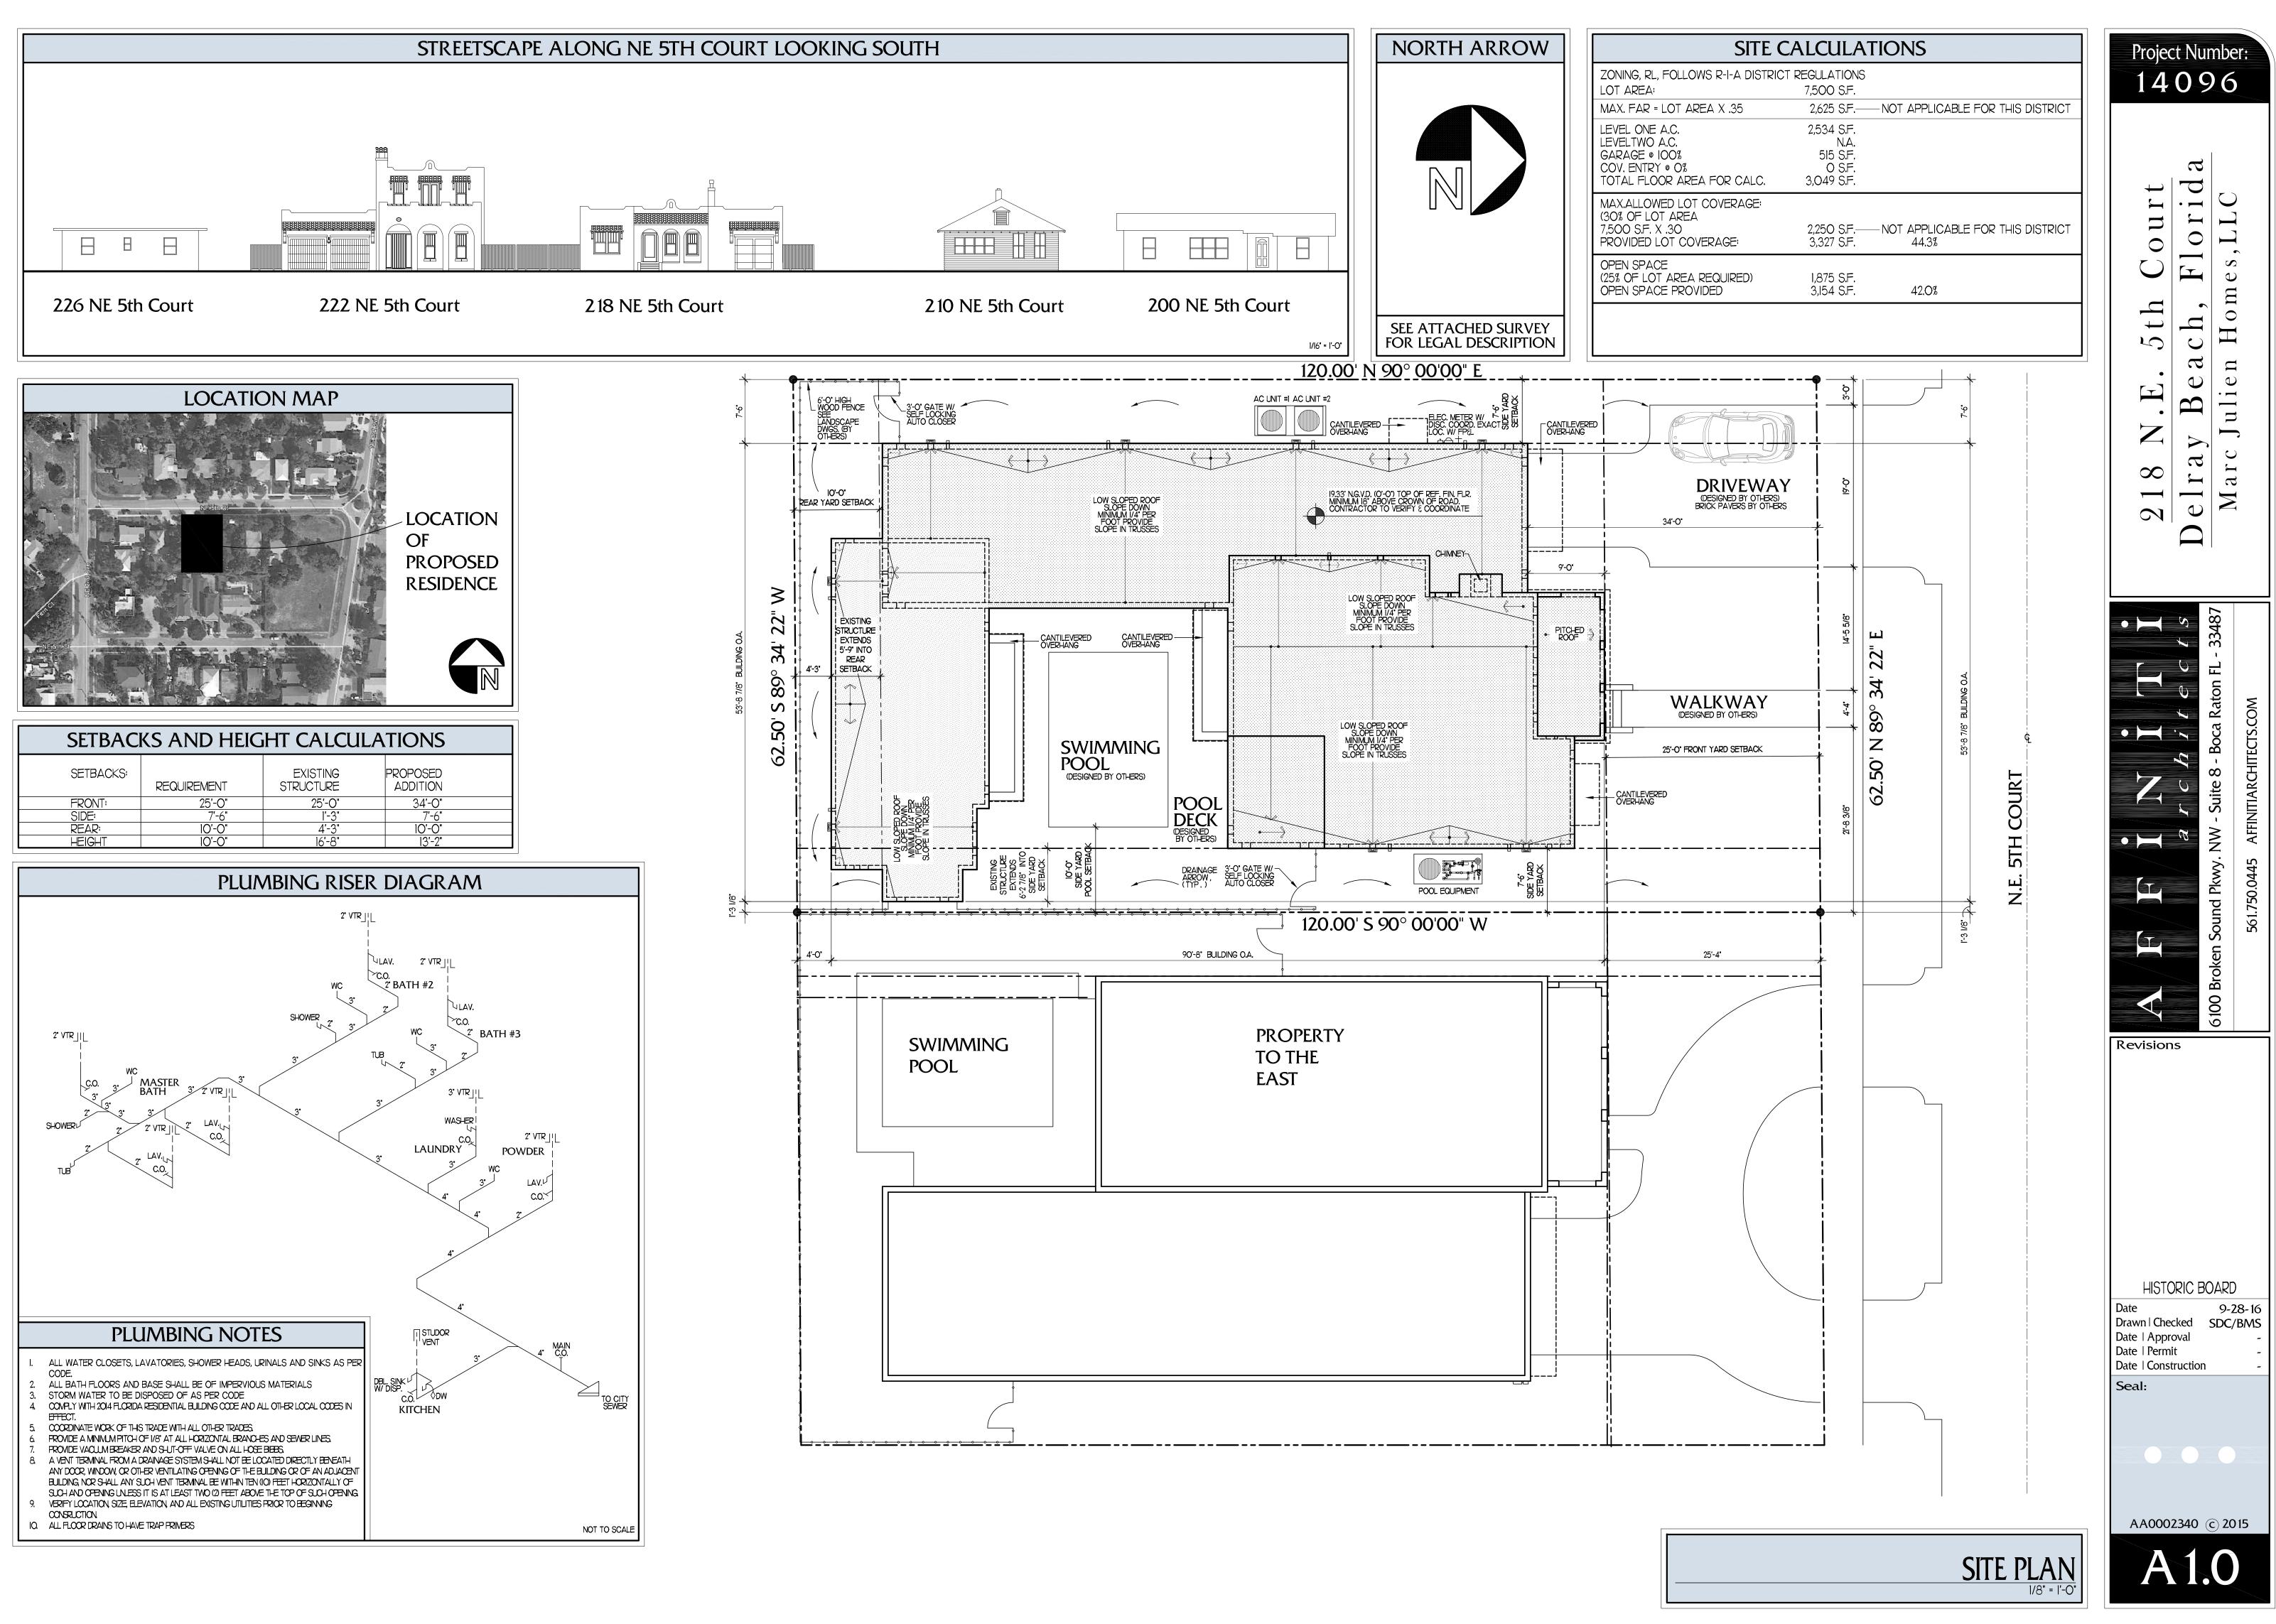

# SOUTH HOUSE DEMOLITION PLAN

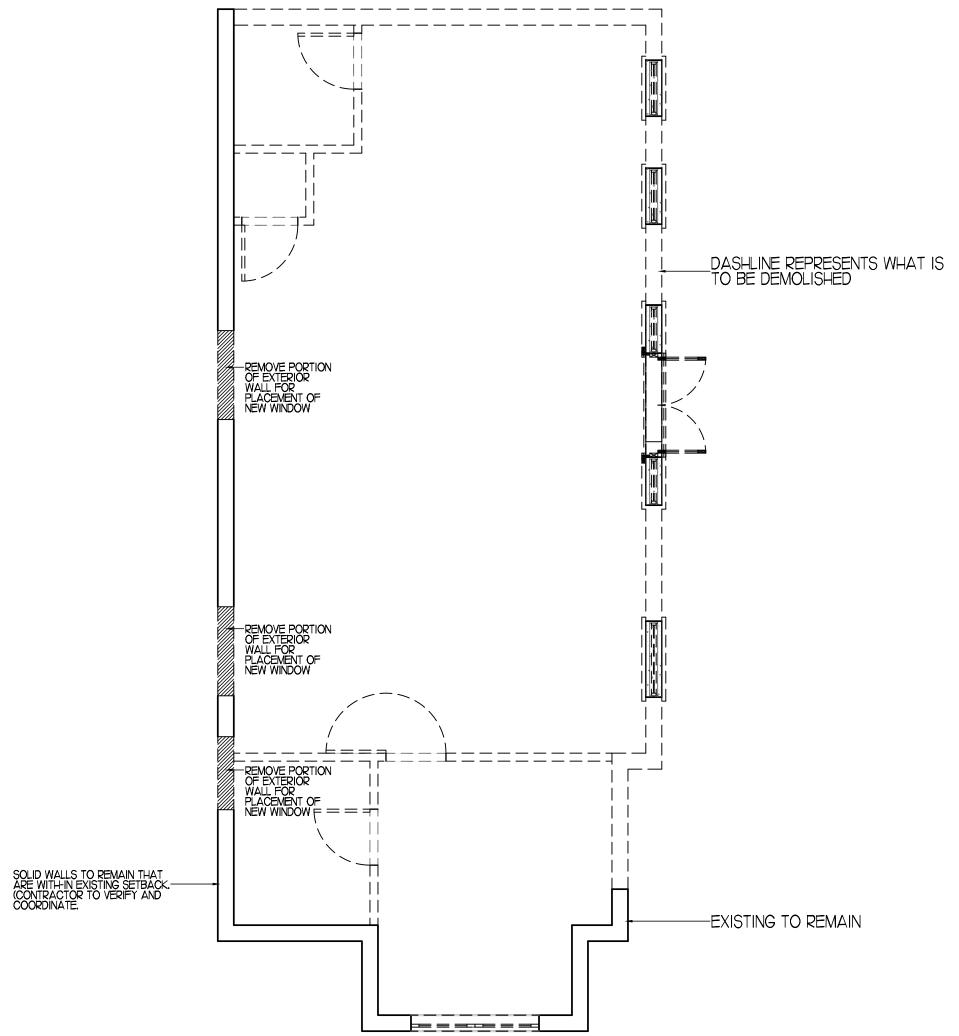

## NORTH HOUSE DEMOLITION PLAN

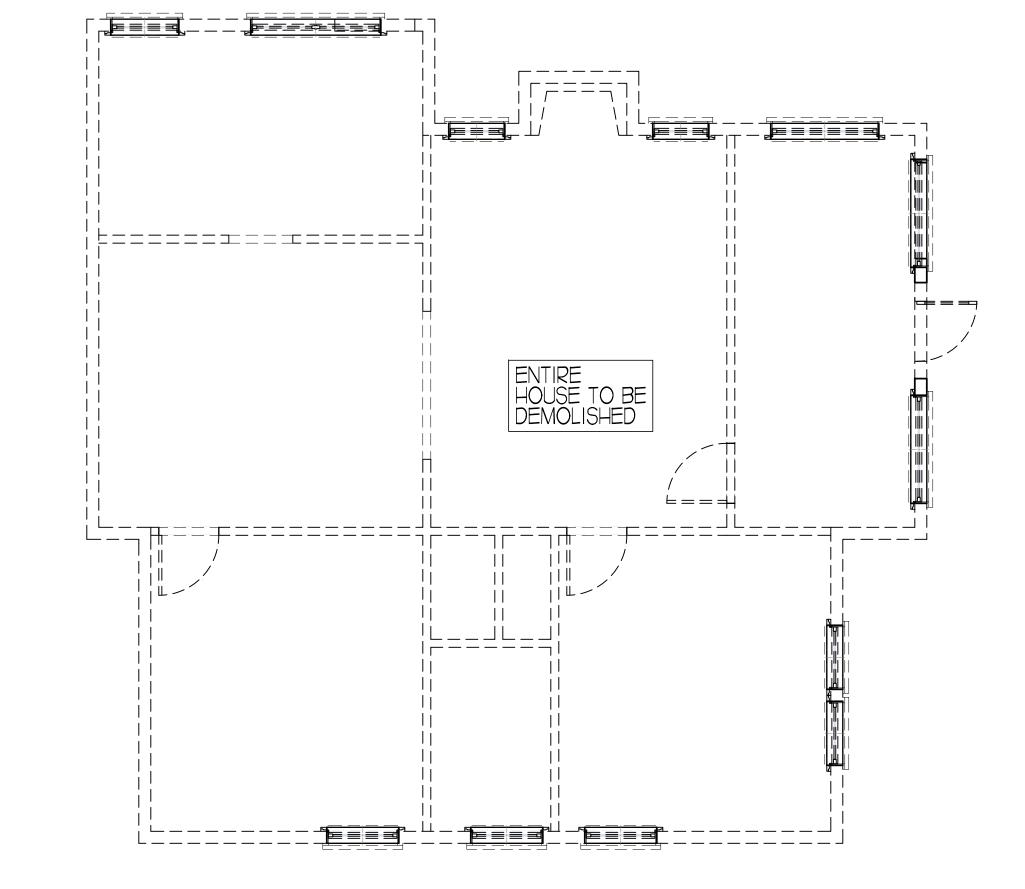

### DEMOLITION NOTES

THE ARCHITECT SHALL NOT HAVE CONTROL OR CHARGE OF AND SHALL NOT BE RESPONSIBLE FOR CONSTRUCTION OR DEMOLITION MEANS, METHODS, TECHNIQUES, SEQUENCES OR PROCEDURES, OR SAFETY PRECAUTIONS AND PROGRAMS IN CONNECTION WITH THE PROJECT, FOR ACTS OR OMISSIONS OF CONTRACTOR, SUBCONTRACTORS OR ANY OTHER PERSON PERFORMING ANY OF THE WORK INCLUDED IN THE PROJECT, OR FOR THE FAILURE OF ANY OF THEM TO CARRY OUT THE WORK IN ACCORDANCE WITH THE CONTRACT DOCUMENTS, BUILDING CODE OR APPLICABLE LAWS.

CONTRACTOR TO VERIFY ALL EXISTING BEARING POINTS, INTERIOR AND EXTERIOR (INCLUSIVE OF THE FOUNDATION SYSTEM BELOW), AT AREA OF DEMOLITION PRIOR TO BEGINNING ANY DEMOLITION. ANY BEARING LOCATIONS NOT SHOWN WITHIN THESE PLANS SHALL BE REPORTED IMMEDIATELY TO THIS OFFICE FOR ITS REVIEW IN RELATION TO THE PROPOSED DEMOLITION.

CONTRACTOR TO BRACE AND UNDERPIN EXISTING STRUCTURE AS REQUIRED PRIOR TO DEMOLITION. CONTRACTOR TO PROTECT AND PROVIDE SHORING OF EXISTING CONSTRUCTION TO REMAIN DURING DEMOLITION/CONSTRUCTION.

CONTRACTOR TO PROTECT AND PROPERLY BRACE EXISTING ROOF FRAMING MEMBERS TO REMAIN DURING DEMOLITION/CONSTRUCTION OF ADJACENT AREAS.

CONTRACTOR SHALL BE RESPONSIBLE FOR ANY AND ALL REPAIRS TO THE EXISTING BUILDING, PAVING, LANDSCAPING, UTILITIES, WATER LINES, ETC. WHICH MAY BE DISTURBED DURING CONSTRUCTION AND SHALL LOCATE ALL EXISTING UTILITIES AND SHALL MAKE PROPER TIE-INS AND APPLY FOR ALL PERMITS NECESSARY. MECHANICAL CONTRACTOR SHALL INSPECT EXIST. A/C SYSTEM AND SUBMIT SHOP DRAWINGS OF NEW WORK TO ARCHITECT FOR REVIEW.

CONTRACTOR TO PATCH TO MATCH EXISTING ALL AREAS ADJACENT TO OR DISTURBED BY DEMOLITION/CONSTRUCTION, UNLESS NOTED OTHERWISE ON PLANS.

CONTRACTOR TO REMOVE ALL UNWANTED DEMOLITION DEBRIS FROM SITE IN A TIMELY MANNER. DO NOT DISPOSE OF ANY FIXTURES, HARDWARE, DOORS, EQUIPMENT, APPLIANCES, ETC WITHOUT THE OWNER'S PERMISSION.

CONTRACTOR TO CO-ORDINATE WITH HOMEOWNER EXISTING APPLIANCES AND/OR FIXTURES TO REMAIN DURING RENOVATION THAT WILL REQUIRE PROTECTION FROM DAMAGE DURING RENOVATION PROCESS. COORDINATE DEMOLITION TO MINIMIZE EXPOSURE TO ADVERSE WEATHER CONDITIONS. PROVIDE COVER, BARRIERS, AND/OR PROTECTION FOR WEATHER AND SECURITY AS NECESSARY.

ARCHITECT & CONTRACTOR SHALL NOT BE RESPONSIBLE FOR ANY PRE-EXISTING CONDITIONS IN EXISTING CONDITIONS IN EXISTING RESIDENCE, UNLESS OTHERWISE NOTED ON THE PLANS. NO DEAD ENDS PERMITTED IN THE DRAINAGE (SEWER) SYSTEM, INSPECTION REQUIRED



	561.750.0445 AFFINITIARCHITECTS.COM	
Marc Julien Homes.LLC	0100 Broken Sound Pkwy. NW - Suite 8 - Boca Katon FL - 33487	
Delray Beach, Florida		IS
218 N.E. 5th Court		vision
		Re

Project Number:


## HISTORIC BOARD

Date9-28-16Drawn | CheckedSDC/BMSDate | Approval-Date | Permit-Date | Construction-Seal:

AA0002340 © 2015

D1.0

	INTERIOR DOOR SCHEDULE						EXTERIOR WINDOW SCHEDULE								
MARK	SIZE	DESIGNATION	REMARKS	MARK	SIZE	DESIGNATION	REMARKS	MARK	SIZE	DESIGNATION	REMARKS	MARK	SIZE	DESIGNATION	REMARKS
DOI	(2)2'-6" X 8'-0"	POCKET DR.		IDI4	2'-8" X 7'-0"			(WOI)	2'-6" X 5'-0"	SINGLE HUNG	SEE NORTH ELEVATION	$\langle W 4 \rangle$	2'-8" X 5'-0"	SINGLE HUNG	SEE EAST ELEVATION
IDO2	2'-8" X 8'-0"		"C" LABEL W/ SELF CLOSING DEVICE	IDI5	(2)2'-0" X 7'-0"	POCKET DR.		(WO2)	2'-6" X 5'-0"	SINGLE HUNG	SEE NORTH ELEVATION	(WI5)	2'-8" X 5'-0"	SINGLE HUNG	SEE EAST ELEVATION
IDO3	2'-8" X 8'-0"	A.H.U. CLOSET	CONTRACTOR TO VERIFY W/MECH PLANS (SEE NOTE ON PLAN)	ID16	2'-4" X 7'-0"			(WO3)	2'-8" X 5'-0"	SINGLE HUNG	SEE WEST ELEVATION (EGRESS)	(W16)	2'-8" X 5'-0"	SINGLE HUNG	SEE EAST ELEVATION
IDO4	2'-8" X 8'-0"			IDI7	2'-6" WIDE	TEMPERED	SHOWER DOOR	WO4	2'-8" X 5'-0"	SINGLE HUNG	SEE WEST ELEVATION (EGRESS)	WI7 2'-10" X 5'-0" SINGLE HUNG SEE EAST ELEVATION			SEE EAST ELEVATION
IDO5	2'-8" X 8'-0"							(WO5)	2'-0" X 5'-0"	SINGLE HUNG	SEE WEST ELEVATION	WIB       2'-IO' X 5'-O'       SINGLE HUNG       SEE EAST ELEVATION         WI9       2'-6' X 5'-O'       SINGLE HUNG       SEE NORTH ELEVATION         W2O       2'-6' X 5'-O'       SINGLE HUNG       SEE NORTH ELEVATION			
IDO6	2'-8" X 8'-0"		MIN. 29" CLEARANCE FOR ACCESSIBLE BATH REQUIREMENT					(WO6)	2'-8" X 5'-0"	SINGLE HUNG	SEE WEST ELEVATION (EGRESS)				
IDO7	2'-4" X 8'-0"							(WO7)	2'-8" X 5'-0"	SINGLE HUNG	SEE WEST ELEVATION (EGRESS)				
IDO8	2'-8" X 8'-0"		MIN. 29" CLEARANCE FOR ACCESSIBLE BATH REQUIREMENT					(WO8)	2'-0" X 5'-0"	SINGLE HUNG	SEE WEST ELEVATION	NOTES			
IDO9	2'-8" X 8'-0"							(WO9)	2'-0" X 4'-0"	SINGLE HUNG	SEE SOUTH ELEVATION	I. WIND PRESSURE DESIGNATIONS ARE SHOWN AT EACH			
DIO	2'-4" X 8'-0"							(WIO)	2'-8" X 5'-0"	SINGLE HUNG	SEE SOUTH ELEVATION	<ul> <li>WINDOW IN PLAN.</li> <li>2. ALL GLASS IS TEMPERED AND IMPACT RATED UNLESS</li> <li>OTHERWISE NOTED.</li> <li>3. VERIFY AND COORDINATE ALL MASONRY OPENINGS WITH</li> </ul>			
IDII	2'-8" X 8'-0"							(WII)	2'-8" X 5'-0"	SINGLE HUNG	SEE SOUTH ELEVATION				
ID12	2'-6" WIDE	TEMPERED	SHOWER DOOR					(W12)	2'-0" X 4'-0"	SINGLE HUNG	SEE SOUTH ELEVATION	THE WIN CONSTR		NUFACTURER / S	SUPPLIER PRIOR TO
ID13	2'-8' X 7'-0'	A.H.U. CLOSET	CONTRACTOR TO VERIFY W/MECH PLANS					(WI3)	(2)2'-8" X 5'-0"	SINGLE HUNG	SEE EAST ELEVATION				

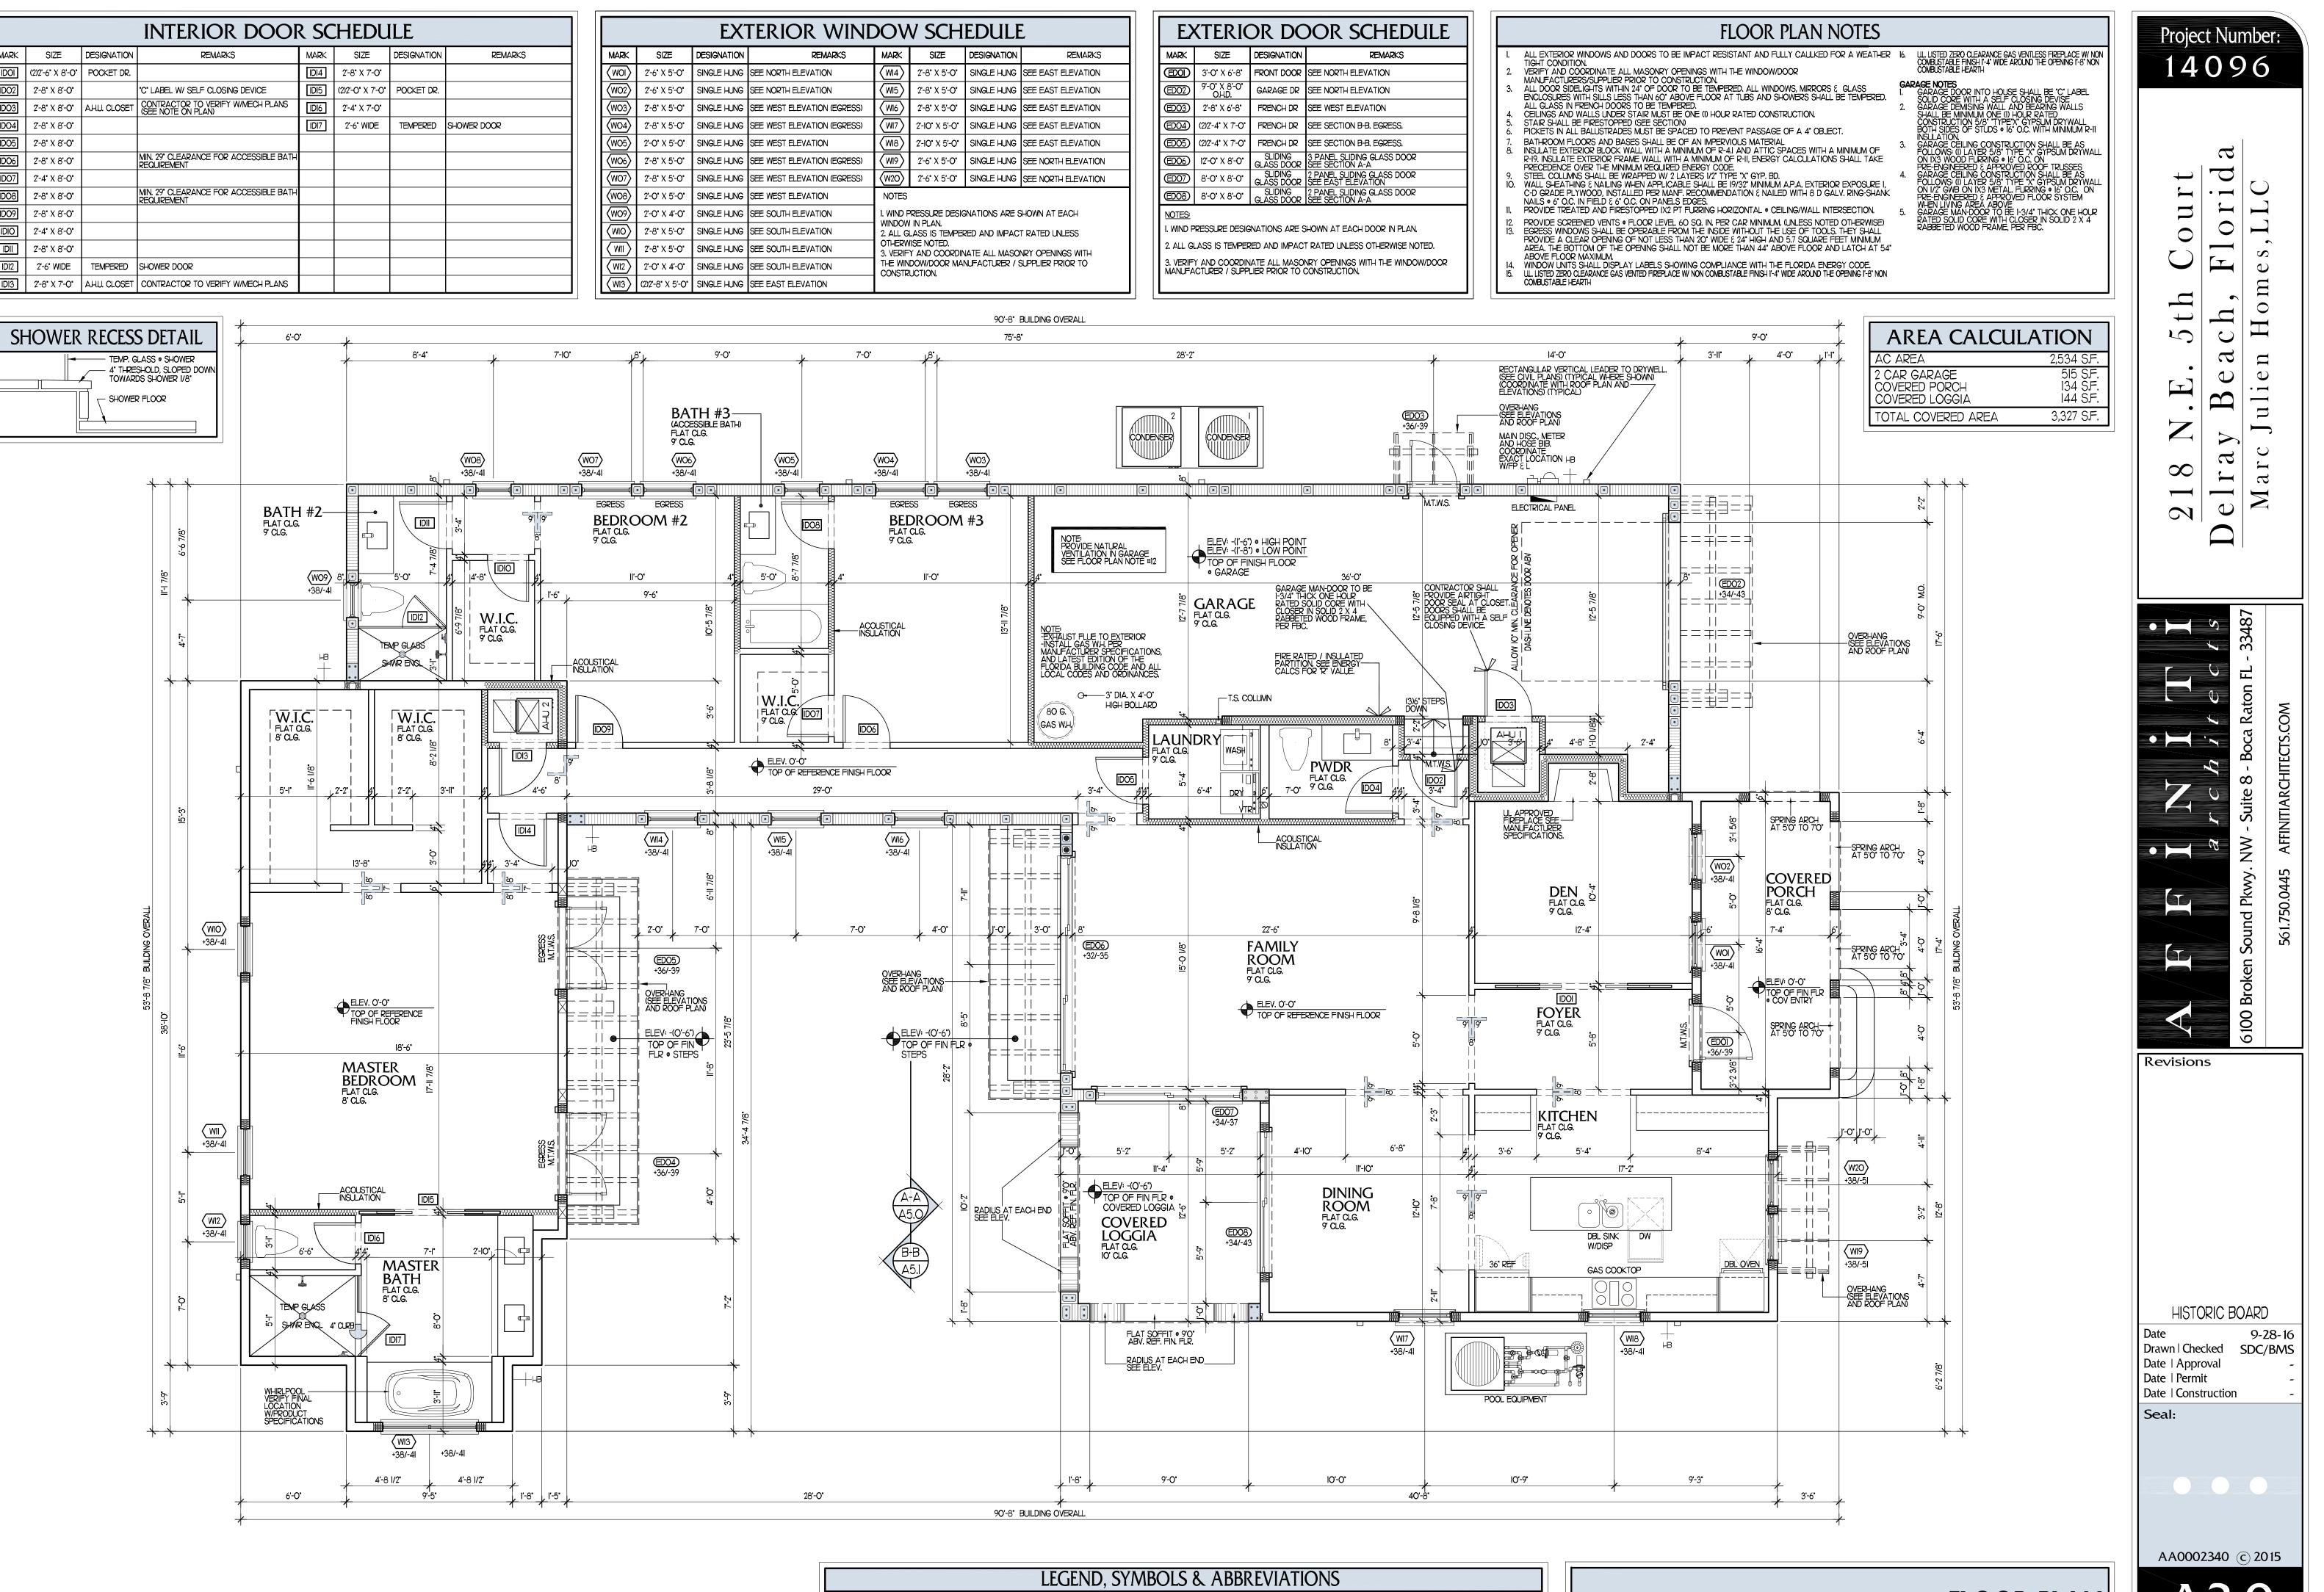

EXTERIOR DOOR SCHEDULE							
MARK	SIZE	DESIGNATION	REMARKS				
EDO	3'-O" X 6'-8"	FRONT DOOR	SEE NORTH ELEVATION				
(EDO2)	9'-0" X 8'-0" O.H.D.	GARAGE DR	SEE NORTH ELEVATION				
(EDO3)	2'-8" X 6'-8"	FRENCH DR	SEE WEST ELEVATION				
EDO4	(2)2'-4" X 7'-O"	FRENCH DR	SEE SECTION B-B. EGRESS.				
(EDO5)	(2)2'-4" X 7'-O"	FRENCH DR	SEE SECTION B-B. EGRESS.				
EDO6	12'-0" X 8'-0"	SLIDING GLASS DOOR	3 PANEL SLIDING GLASS DOOR SEE SECTION A-A				
(ED07)	8'-0" X 8'-0"	SLIDING GLASS DOOR	2 PANEL SLIDING GLASS DOOR SEE EAST ELEVATION				
(EDOB) 8'-0" X 8'-0" SLIDING 2 PANEL SLIDING GLASS DOOR GLASS DOOR SEE SECTION A-A							
NOTES:							
I. WIND F	RESSURE DESIG	NATIONS ARE S	SHOWN AT EACH DOOR IN PLAN.				

LEGEND, SYMBOLS & ABBREVIATIONS										
	MASONRY CONST. TYPICAL	o o	POURED CONCRETE COLUMN		GROUT FILLED CELL (SEE FOUNDATION PLAN)		BEARING FRAME CONSTRUCTION			
	NON-BEARING FRAME CONSTRUCTION		ARCHED OPENING SEE PLAN OR ELEV.	<b>__</b>	FRAME CONSTRUCTION ABOVE OR BELOW	2 DETAIL NO. A8 SHEET NO.	DETAIL INDICATION			

FLOOR PLAN

A3.0

