



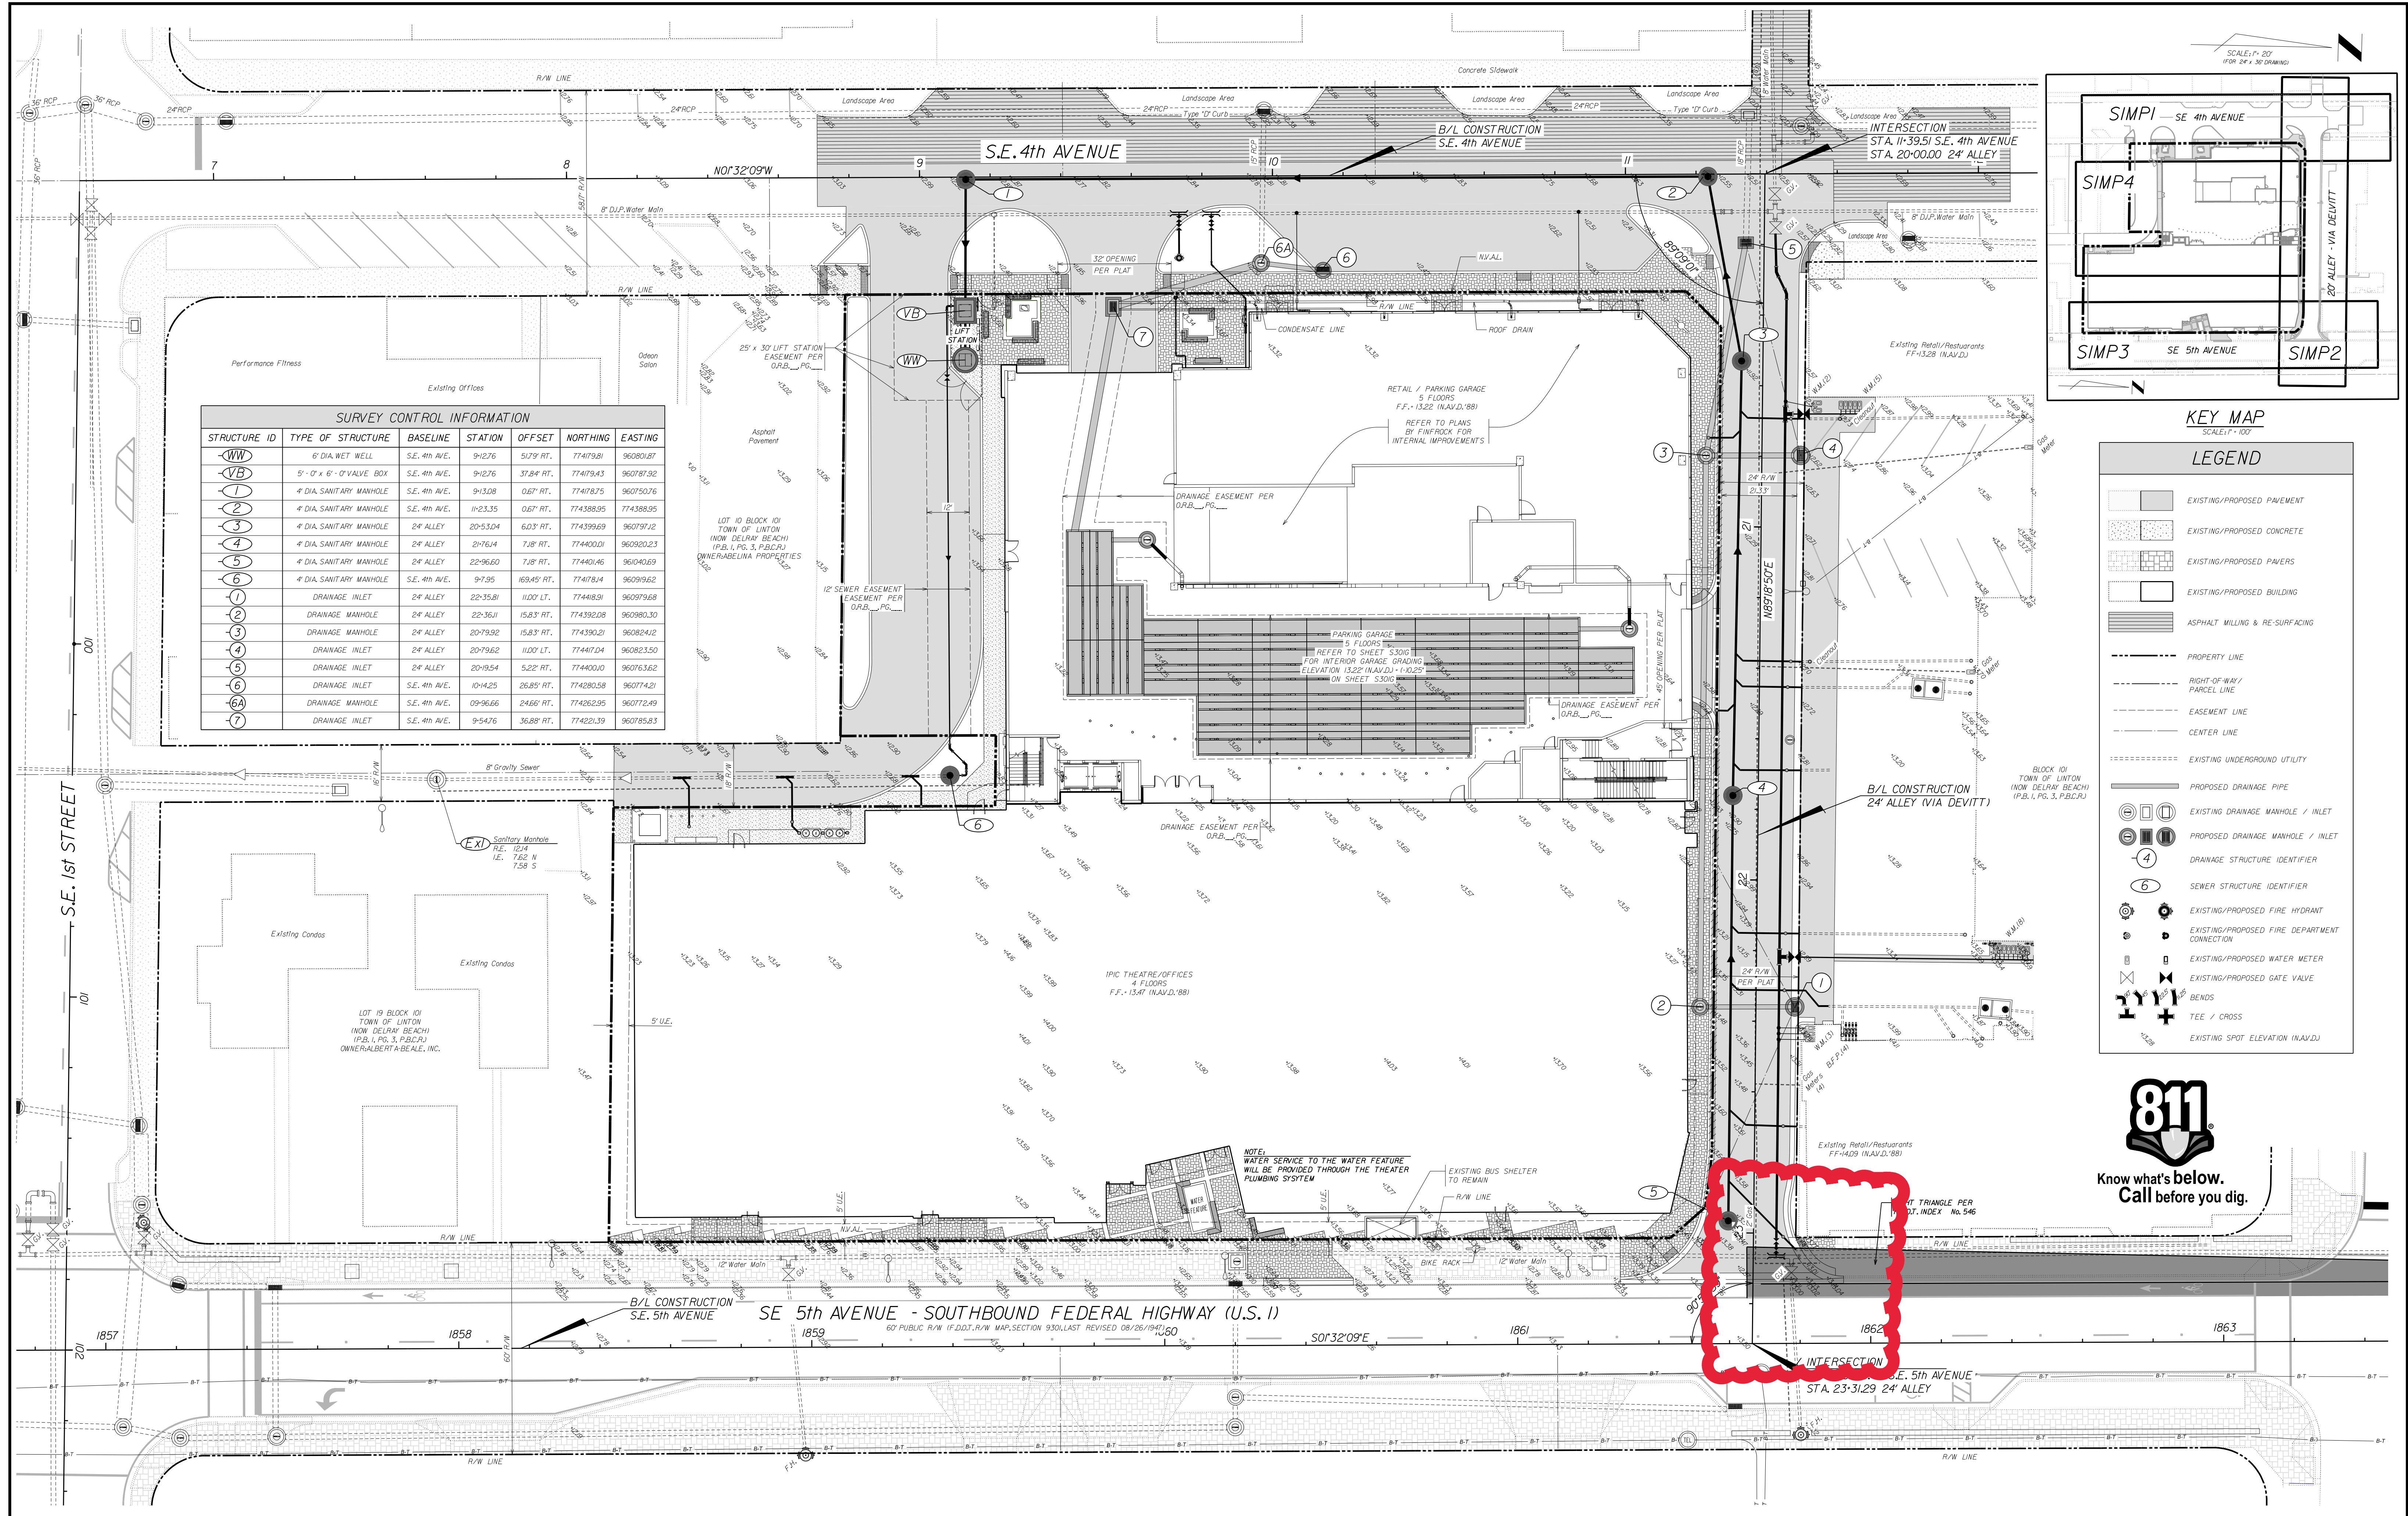

SURVEY CONTROL INFORMATION					
STRUCTURE ID	TYPE OF STRUCTURE	BASELINE	STATION	OFFSET	NORTHING
WW	6" DIA. WET WELL	S.E. 4th AVE.	9+12.76	517.9' RT.	774179.81
VB	5' - 0" x 6' - 0" VALVE BOX	S.E. 4th AVE.	9+12.76	37.84' RT.	774179.43
1	4" DIA. SANITARY MANHOLE	S.E. 4th AVE.	9+13.08	0.67' RT.	774178.75
2	4" DIA. SANITARY MANHOLE	S.E. 4th AVE.	11+23.35	0.67' RT.	774388.95
3	4" DIA. SANITARY MANHOLE	24' ALLEY	20+53.04	6.03' RT.	774399.69
4	4" DIA. SANITARY MANHOLE	24' ALLEY	21+76.14	7.18' RT.	774400.01
5	4" DIA. SANITARY MANHOLE	24' ALLEY	22+96.60	7.18' RT.	774401.46
6	4" DIA. SANITARY MANHOLE	S.E. 4th AVE.	9+79.95	169.45' RT.	774178.14
1	DRAINAGE INLET	24' ALLEY	22+35.81	11.00' LT.	774418.51
2	DRAINAGE MANHOLE	24' ALLEY	22+36.11	15.83' RT.	774392.08
3	DRAINAGE MANHOLE	24' ALLEY	20+79.92	15.83' RT.	774390.21
4	DRAINAGE INLET	24' ALLEY	20+79.62	11.00' LT.	774417.04
5	DRAINAGE INLET	24' ALLEY	20+19.54	5.22' RT.	774400.10
6	DRAINAGE INLET	S.E. 4th AVE.	10+42.25	26.85' RT.	774280.58
6A	DRAINAGE MANHOLE	S.E. 4th AVE.	09+96.66	24.66' RT.	774262.95
7	DRAINAGE INLET	S.E. 4th AVE.	9+54.76	36.88' RT.	774221.39

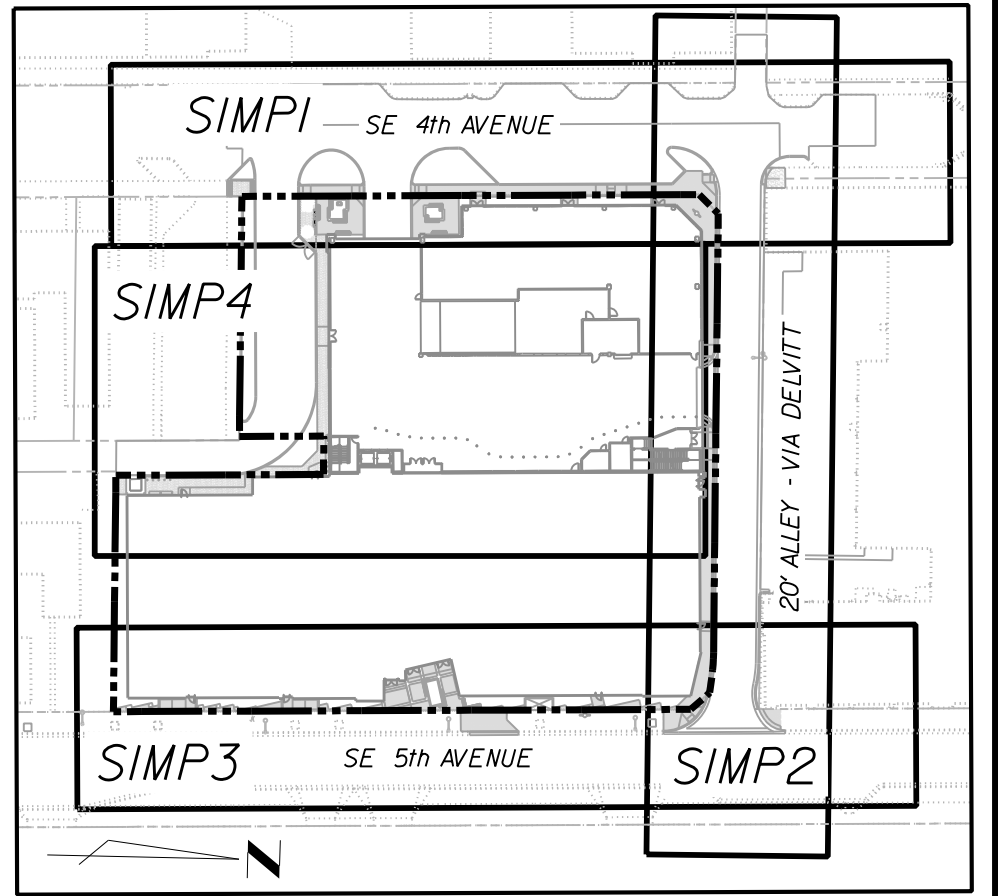

LEGEND	
	EXISTING/PROPOSED PAVEMENT
	EXISTING/PROPOSED CONCRETE
	EXISTING/PROPOSED PAVERS
	EXISTING/PROPOSED BUILDING
	ASPHALT MILLING & RE-SURFACING
	PROPERTY LINE
	RIGHT-OF-WAY / PARCEL LINE
	EASEMENT LINE
	CENTER LINE
	EXISTING UNDERGROUND UTILITY
	PROPOSED DRAINAGE PIPE
	EXISTING DRAINAGE MANHOLE / INLET
	PROPOSED DRAINAGE MANHOLE / INLET
	DRAINAGE STRUCTURE IDENTIFIER
	SEWER STRUCTURE IDENTIFIER
	EXISTING/PROPOSED FIRE HYDRANT
	EXISTING/PROPOSED FIRE DEPARTMENT CONNECTION
	EXISTING/PROPOSED WATER METER
	EXISTING/PROPOSED GATE VALVE
	BENDS
	TEE / CROSS
	EXISTING SPOT ELEVATION (NAVD.)

