



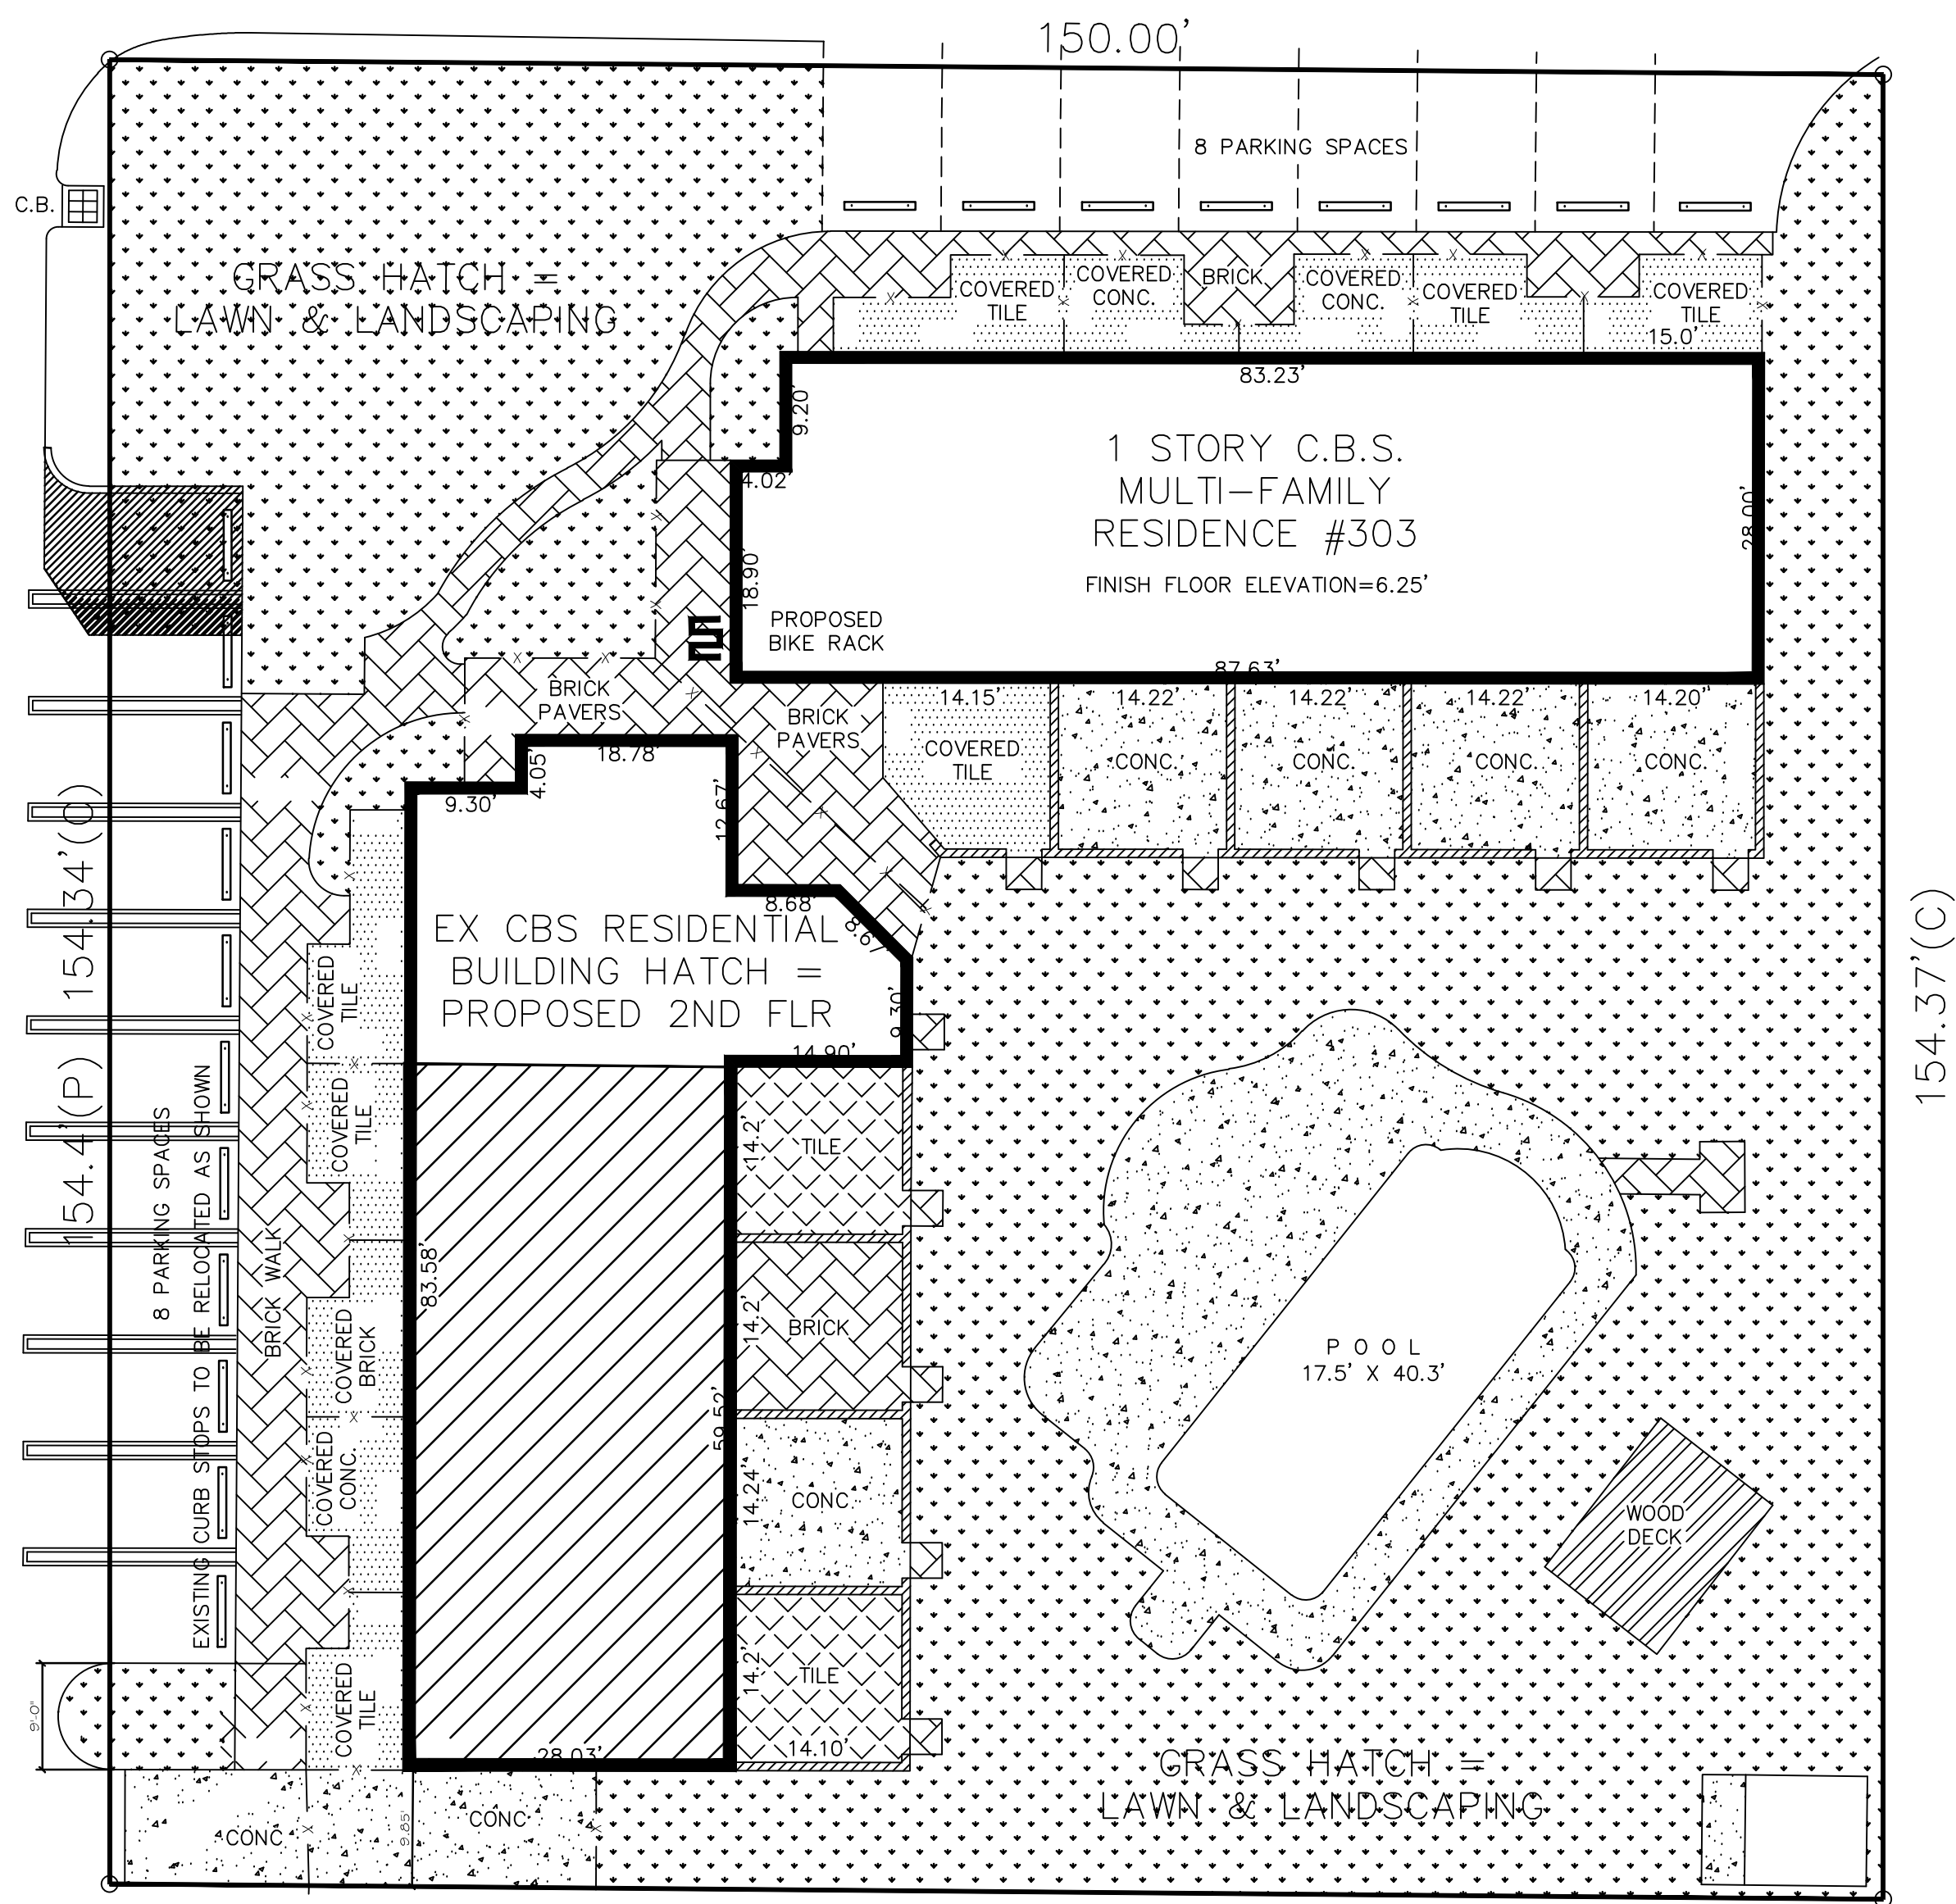


SHADE PLAN
NOT TO SCALE

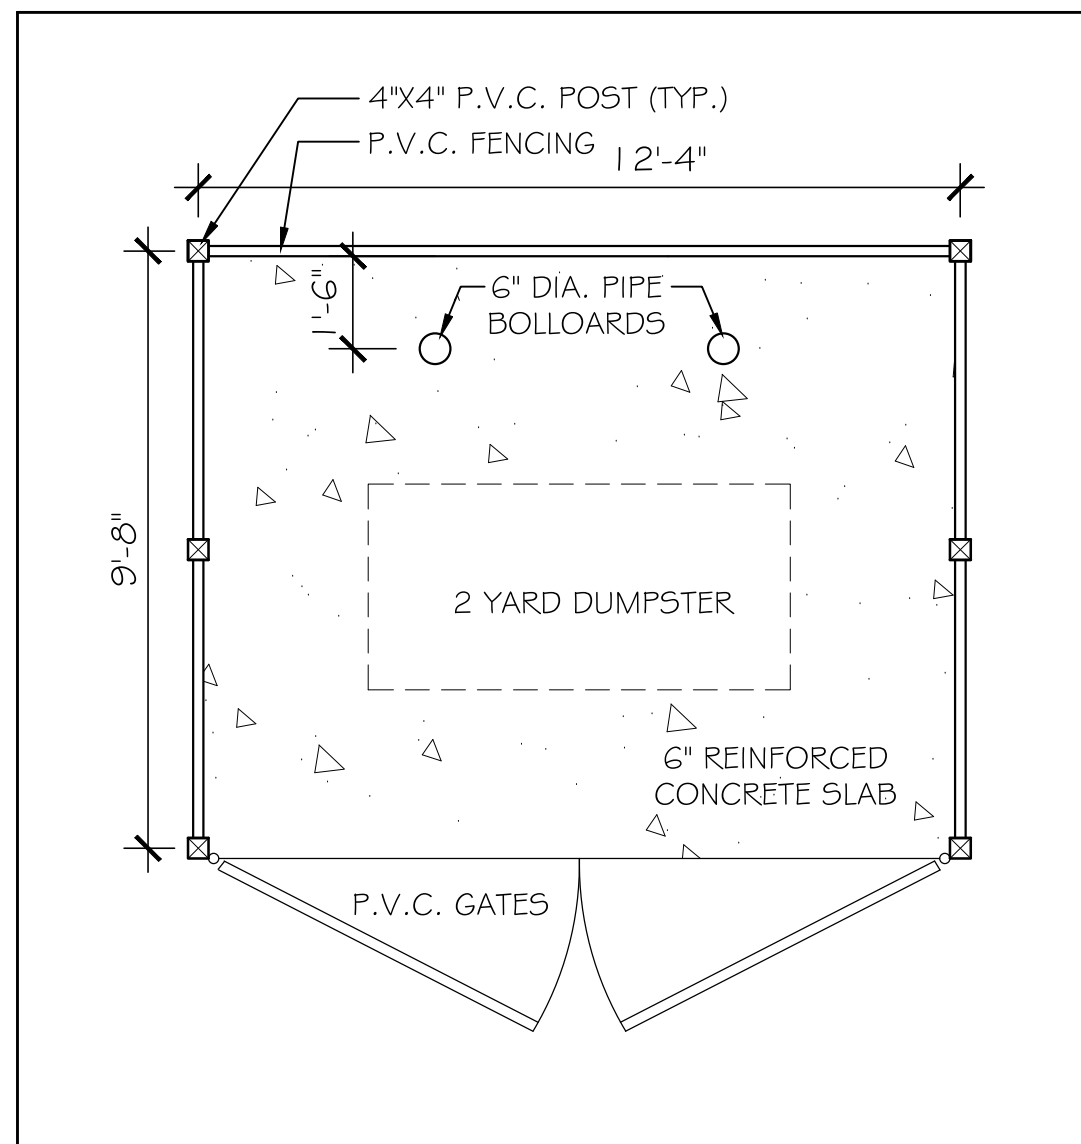

04
X.X

TYPICAL DUMSTER DETAIL
SCALE: NTS

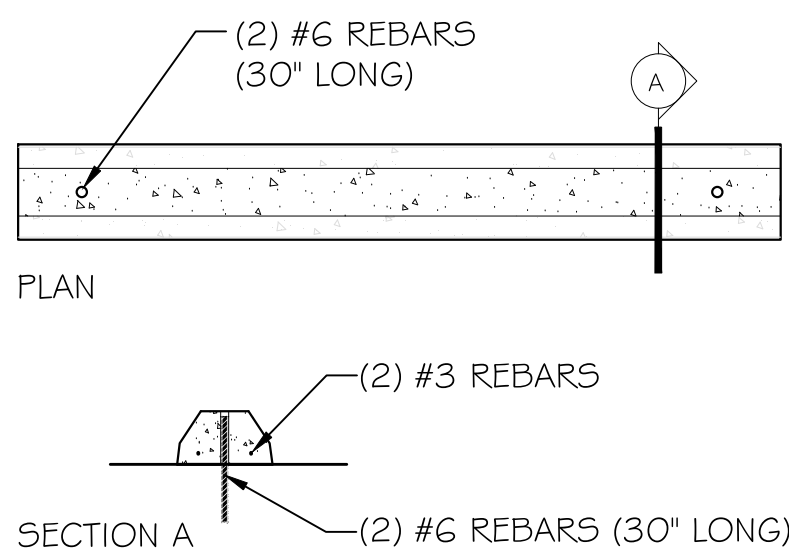


03
X.X

TYPICAL PRECAST WHEEL STOP DETAIL
SCALE: NTS


02
X.X

TYPICAL PARKING SPACE DETAIL
SCALE: NTS

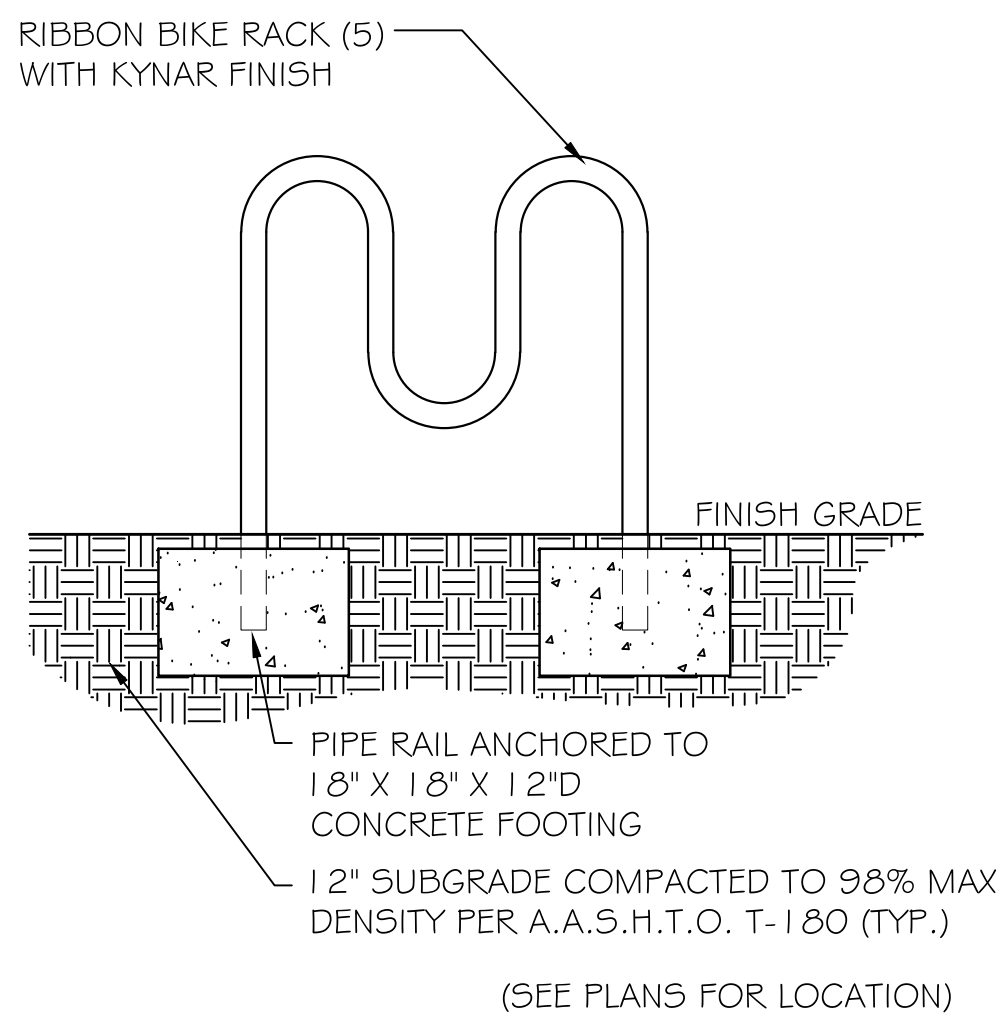

01
X.X

TYPICAL BICYCLE ACK DETAIL
SCALE: NTS

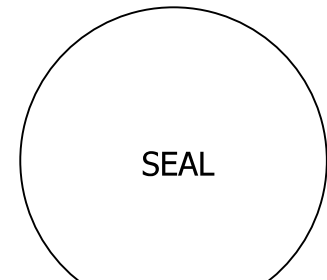

Steven W Siebert
AR0017834

STEVE SIEBERT
ARCHITECTURE

STEVE SIEBERT
ARCHITECTURE

110 SE 4th Avenue , Suite 106
DELRAY BEACH, FL 33483
ph. 561.880.7894
steve@stevesiebert.com

UNIT #6 Second Floor Addition for:

PATIO BEACH DELRAY

303 GLEASON STREET
DELRAY BEACH, FLORIDA 33483

WRITTEN DIMENSIONS ON THESE
DRAWINGS SHALL HAVE PRECEDENCE
OVER SCALE DIMENSIONS.
CONTRACTOR SHALL VERIFY AND BE
RESPONSIBLE FOR ALL DIMENSIONS
AND CONDITIONS ON THE JOB, AND
THIS OFFICE MUST BE NOTIFIED OF
ANY VARIATION FROM THE
DIMENSIONS.
COPYRIGHT STEVE SIEBERT
ARCHITECTURE - UNAUTHORIZED
REPRODUCTION OR OTHER USE OF
THIS DRAWING IS PROHIBITED.

PROJECT NO.: 16.125

DATE: 11.11.16

DRAWN BY: S.W.S.

CHECKED BY: brian

REVISIONS:

CLASS-III APPLICATION

SITE DETAILS

SP.2

SHEET NO.