





TZIKAS MEDICAL EXPANSION

526 SE 5TH AVENUE - DELRAY BEACH, FLORIDA

ARCHITECTURAL	
	SURVEY
BP-1	EXISTING SITE PLAN
BP-2	PROPOSED SITE PLAN/NOTES DATA
BP-3	PROPOSED DUMPSTER PLAN & DETAILS
LP-1	PROPOSED SITE PHOTO/METRIC PLAN
CIVIL	
C-1	PAVING & DRAINAGE PLAN
C-2	PAVING & DRAINAGE DETAILS
C-3	PAVING & DRAINAGE DETAILS
C-4	PAVING & DRAINAGE DETAILS
C-5	WATER & WASTEWATER DETAILS
C-6	POLLUTION PREVENTION PLAN
LANDSCAPE	
L-1	LANDSCAPE PLAN
L-2	LANDSCAPE NOTES & DETAILS
L-3	EXISTING TREE SCHEDULE

ARCHITECTURAL	
D-1	EXISTING/ DEMO FIRST FLOOR PLAN
D-2	EXISTING/ DEMO ELEVATIONS
A-1	PROPOSED FIRST FLOOR PLAN
A-2	PROPOSED SECOND FLOOR PLAN
A-3	PROPOSED THIRD FLOOR PLAN
A-4	PROPOSED FIRST FLOOR PLAN
A-5	PROPOSED ROOF PLAN
A-6	PROPOSED EAST & SOUTH ELEVATION
A-7	PROPOSED WEST & NORTH ELEVATION
IS-1	FIRST FLOOR LIFE SAFETY PLAN
IS-2	SECOND FLOOR LIFE SAFETY PLAN
IS-3	THIRD FLOOR LIFE SAFETY PLAN

PROJECT DIRECTORY

ARCHITECT
BREWER ARCHITECTURE, INC.
65 SE 4TH AVE
DELRAY BEACH, FL 33444
561.272.3201
800.836.0707
brewarchitect.com

CIVIL ENGINEER
ENVIRODESIGN ASSOCIATES, INC.
2897 N. PALM GROVE WAY
DELRAY BEACH, FL 33444
561.272.4500
info@envirodesign.com

LANDSCAPE ARCHITECT
RICHARD FAY
420 NW 7TH ST
DELRAY BEACH, FL 33444
561.306.4003
info@rfa.com

LANDSCAPE & MARKING
O'BRIEN, SUTHER & O'BRIEN, INC.
955 NW 17TH AVE
DELRAY BEACH, FL 33445
561.276.4501

[illegible]

[illegible]

SECURITY CAMERA NOTE:
SECURITY CAMERA SHALL BE INSTALLED THROUGHOUT SITE AND UNDER CANOPY AND ALL DOORS. NIGHT/ALERT MONITOR AT ALL DOORS

[illegible]


**GEORGE
BREWSTER**

ARCHITECTURE


85 SE. 4TH AVENUE
DELAKE BOH, FL 33483
PHONE 561.272.7301
FAX 561.272.5722
BREWSTERARCHITECTURE.COM

TZIKAS MEDICAL EXPANSION
RENOVATION/ ADDITION
 526 S.E. 5TH AVENUE
 DELRAY BEACH, FLORIDA


AR0013954

DATE: 07-26-2016
PERMIT NO.
REVISIONS:




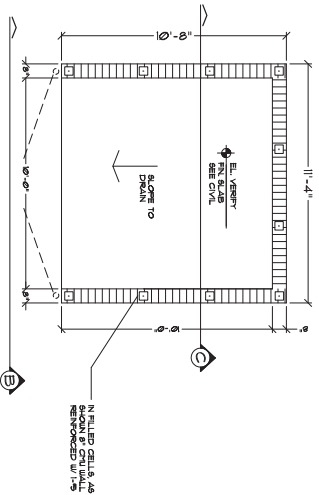

A DUMPSTER PLAN
3/8" = 1'-0"

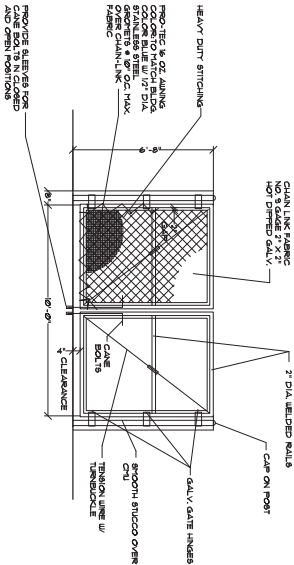

B ELEVATION
3/8" = 1'-0"

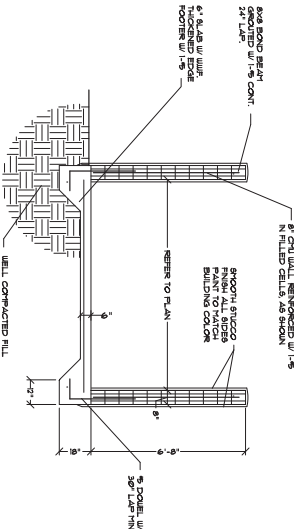

C SECTION
3/8" = 1'-0"

2,545 SF.



NEW CON WALL W/ FILLED CELLS.
SEE DETAIL. DRAWINGS
NEW INTERIOR STUD WALL. SEE
PLAN FOR THICKNESS
NEW FULL HEIGHT 1-HOUR RATED
INTERIOR METAL STUD
PARTITION (SEE DETAIL)



85 SE 4TH AVENUE
DELRAY BCH, FL 33483
PHONE 561.272.7501
FAX. 561.272.5722
BREWERARCHITECTURE.COM

526 S.E. 5TH AVENUE
DELRAY BEACH, FLORIDA

AR0013954

DATE: **07-26-2016**
PERMIT NO.
REVISIONS:



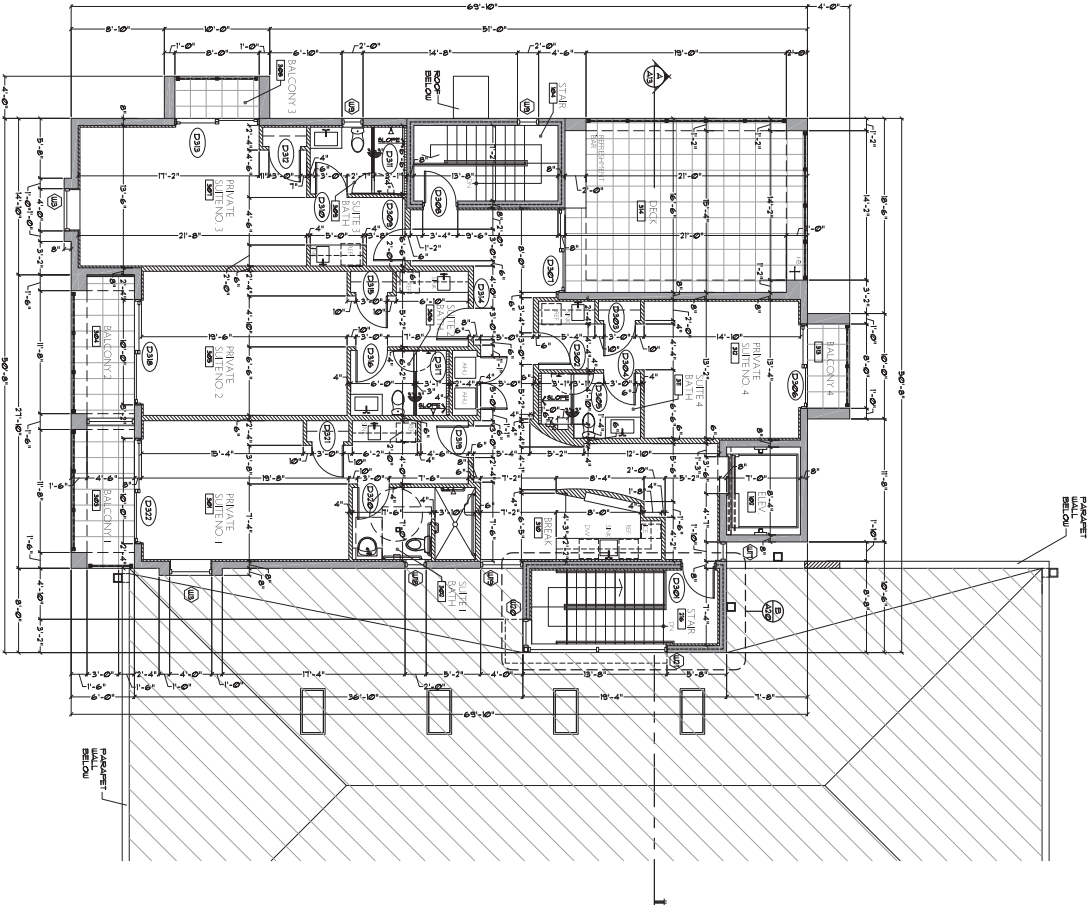

THIRD FLOOR PLAN

3/16" = 1'-0"

2124 SF.

WALL LEGEND:
 NEW CM WALL w/ FILLD CELA
 SEE STRUCT. DRAWINGS
 NEW INTERIOR STUD WALL, SEE
 PLAN FOR THICKNESS

GEORGE BREWER
 ARCHITECTURE
 65 SE. 4TH AVENUE
 SUITE 200
 DELRAY BEACH, FL 33444
 PHONE 561.272.2303
 FAX 561.272.2722
 WWW.BREWERARCHITECTURE.COM


TZIKAS MEDICAL EXPANSION
RENOVATION/ ADDITION
 526 S.E. 5TH AVENUE
 DELRAY BEACH, FLORIDA

AR001939-4

DATE: 07-16-2016
 PERITNO
 REVISIONS



3

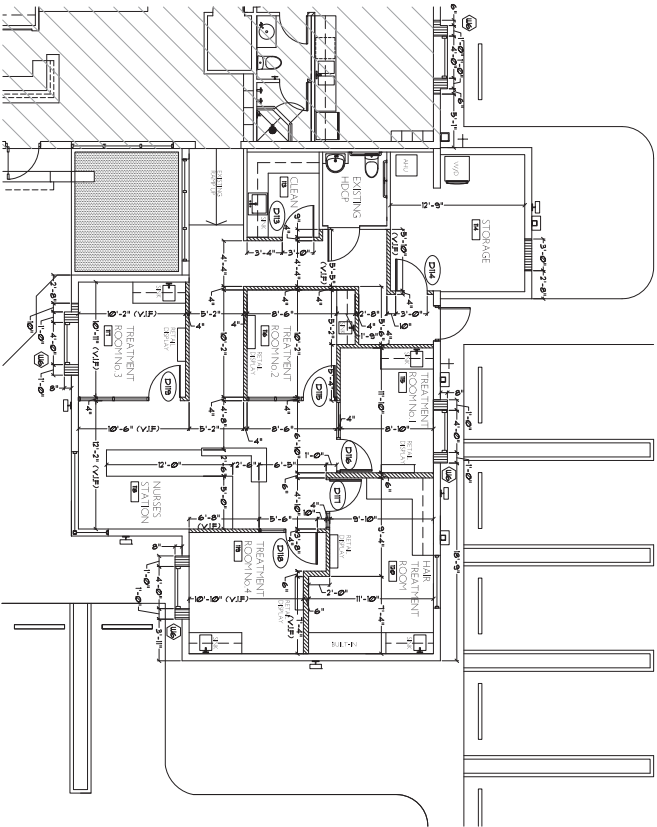

FIRST FLOOR PLAN

3/16" = 1'-0"

EXISTING S.F.
1574 S.F.

**GEORGE
BREWER**
ARCHITECTURE
85 SE. 4TH AVENUE
SUITE 200
DELRAY BEACH, FLORIDA 33444
PHONE 561.272.2303
FAX 561.272.2722
WWW.BREWERARCHITECTURE.COM

TZIKAS MEDICAL EXPANSION
RENOVATION/ ADDITION
526 S.E. 5TH AVENUE
DELRAY BEACH, FLORIDA

AR001934

DATE: 01-26-2016
PRINTED:
REVISED:






TZIKAS MEDICAL EXPANSION

RENOVATION/ ADDITION

526 S.E. 5TH AVENUE
DELRAY BEACH, FLORIDA

AR0013954


DATE: 07-26-2016
PERMIT NO.
REVISIONS:

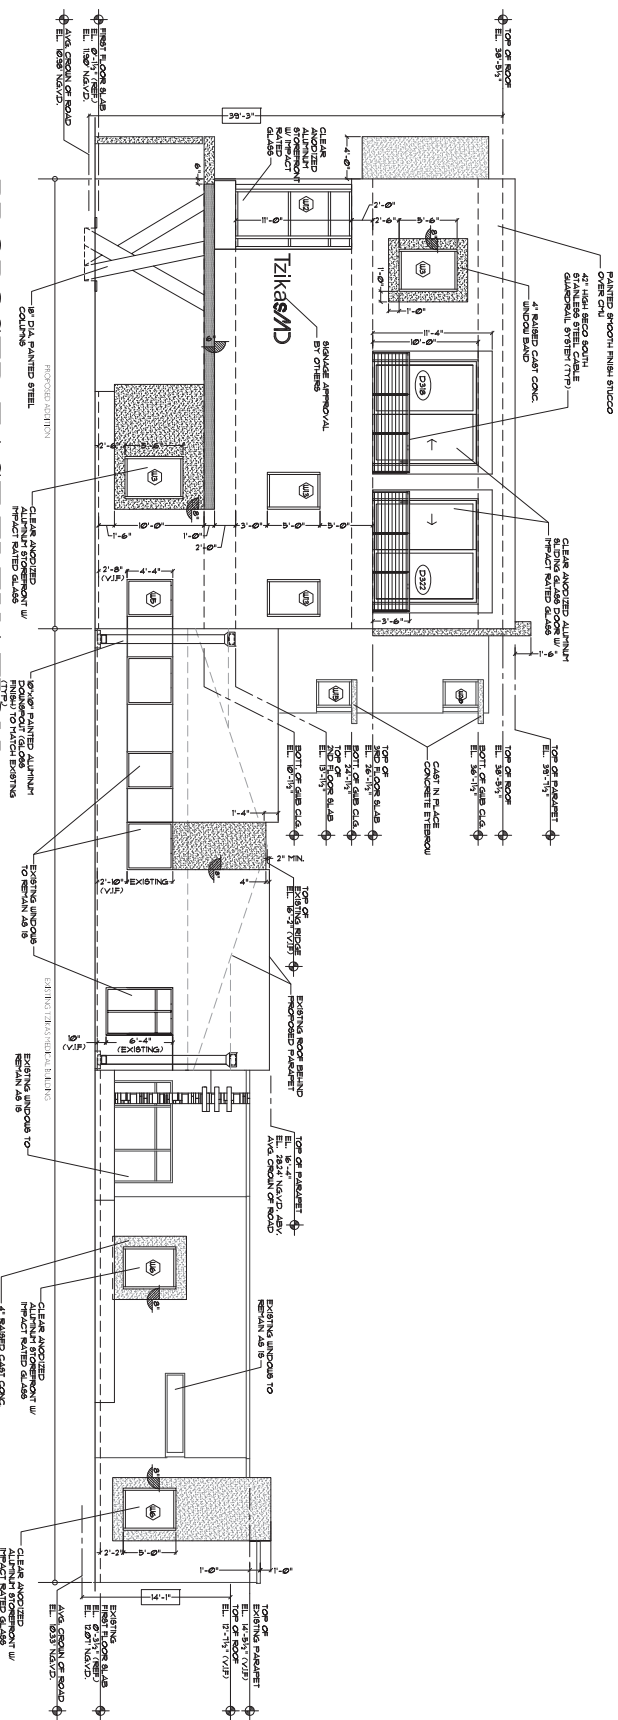

PROPOSED EAST ELEVATION⁽¹⁾

$$\underline{3/16" = 1'-0"}$$

PAINTED ALUM. TRELLIS
DRY STACK STONE VENEER (FOR PAT. Z-BRICK
COLOR, DESERT BEIGE (QUALITY TITILE.COM))
OVER CMU TO MATCH EDGINGS

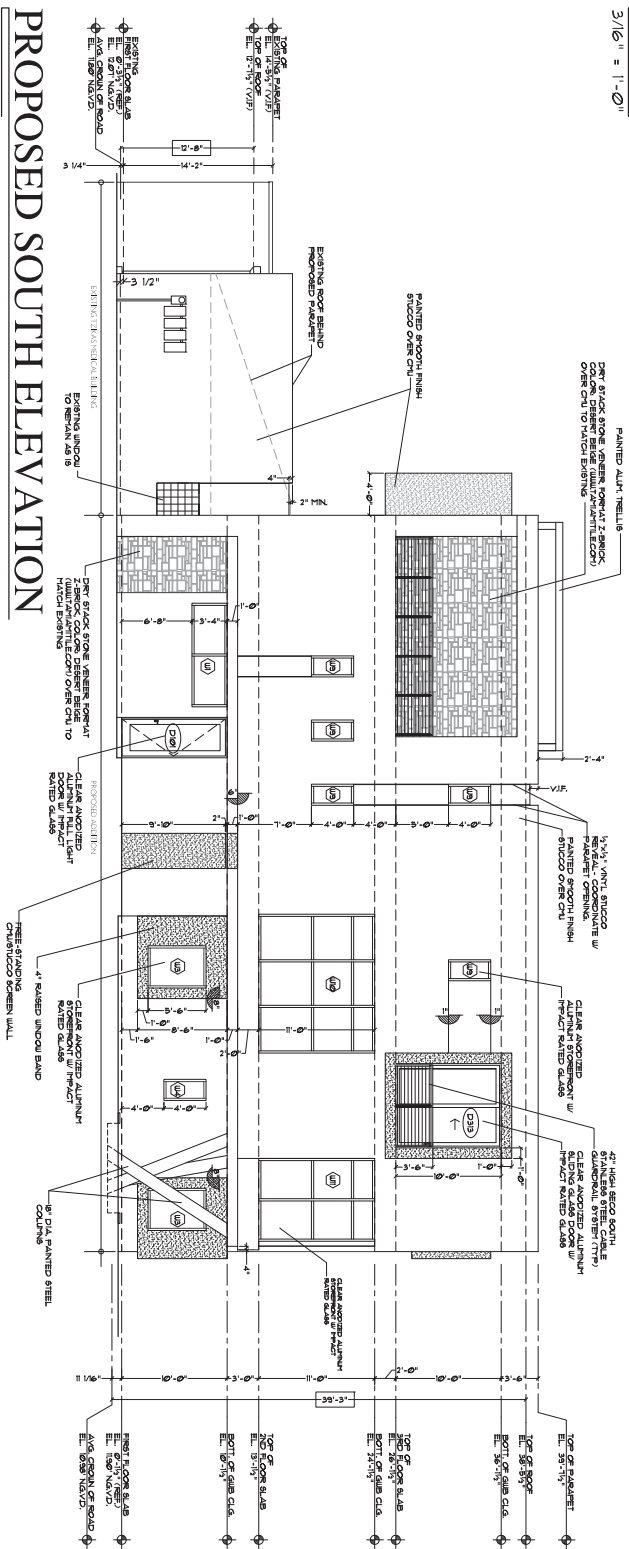

PROPOSED SOUTH ELEVATION


$$\frac{3}{16}'' = 1'-0''$$

TZIKAS MEDICAL EXPANSION

RENOVATION/ ADDITION

526 S.E. 5TH AVENUE
DELRAY BEACH, FLORIDA

AR0013954

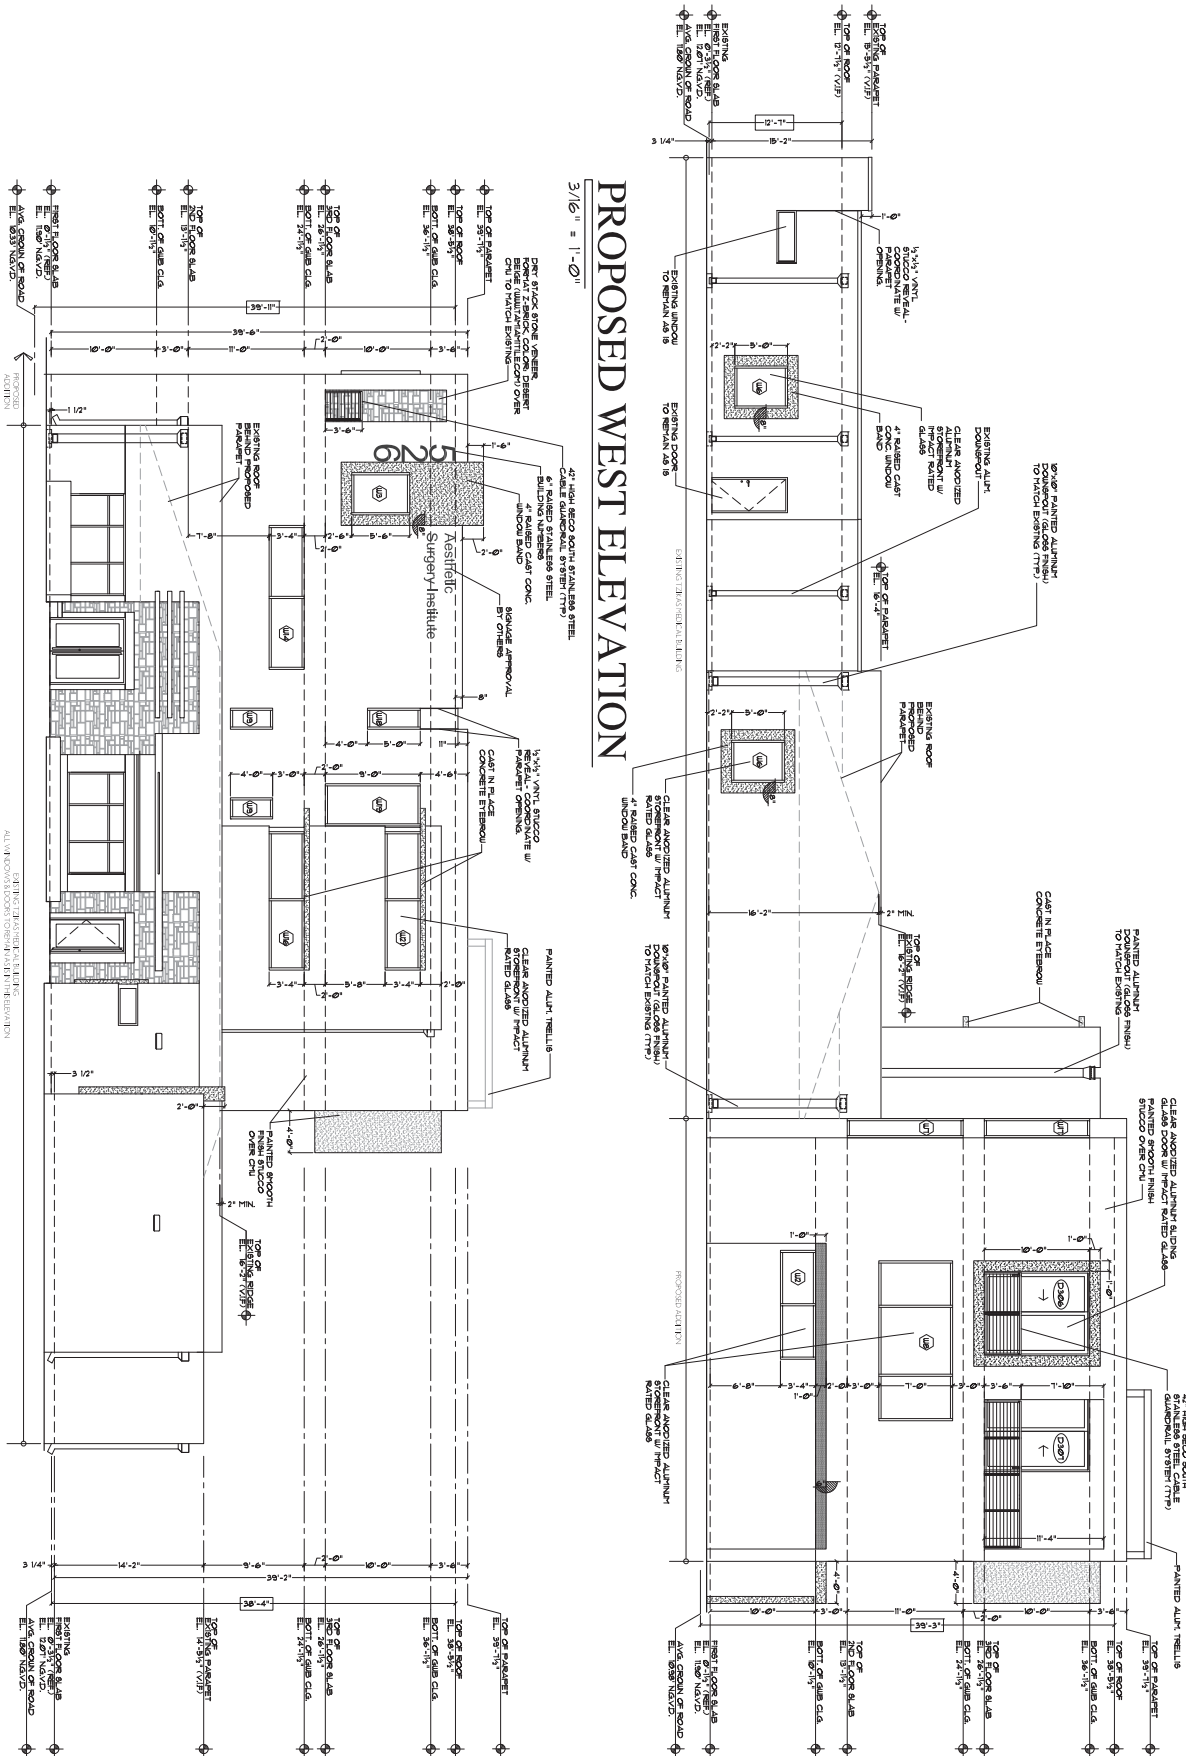
DATE: 07-26-2016
PERMIT NO.
REVISIONS:

PROPOSED WEST ELEVATION

$$\frac{3}{16}'' = 1'-0''$$

PROPOSED NORTH ELEVATION

$$\sqrt{3/16''} = 1'-0''$$

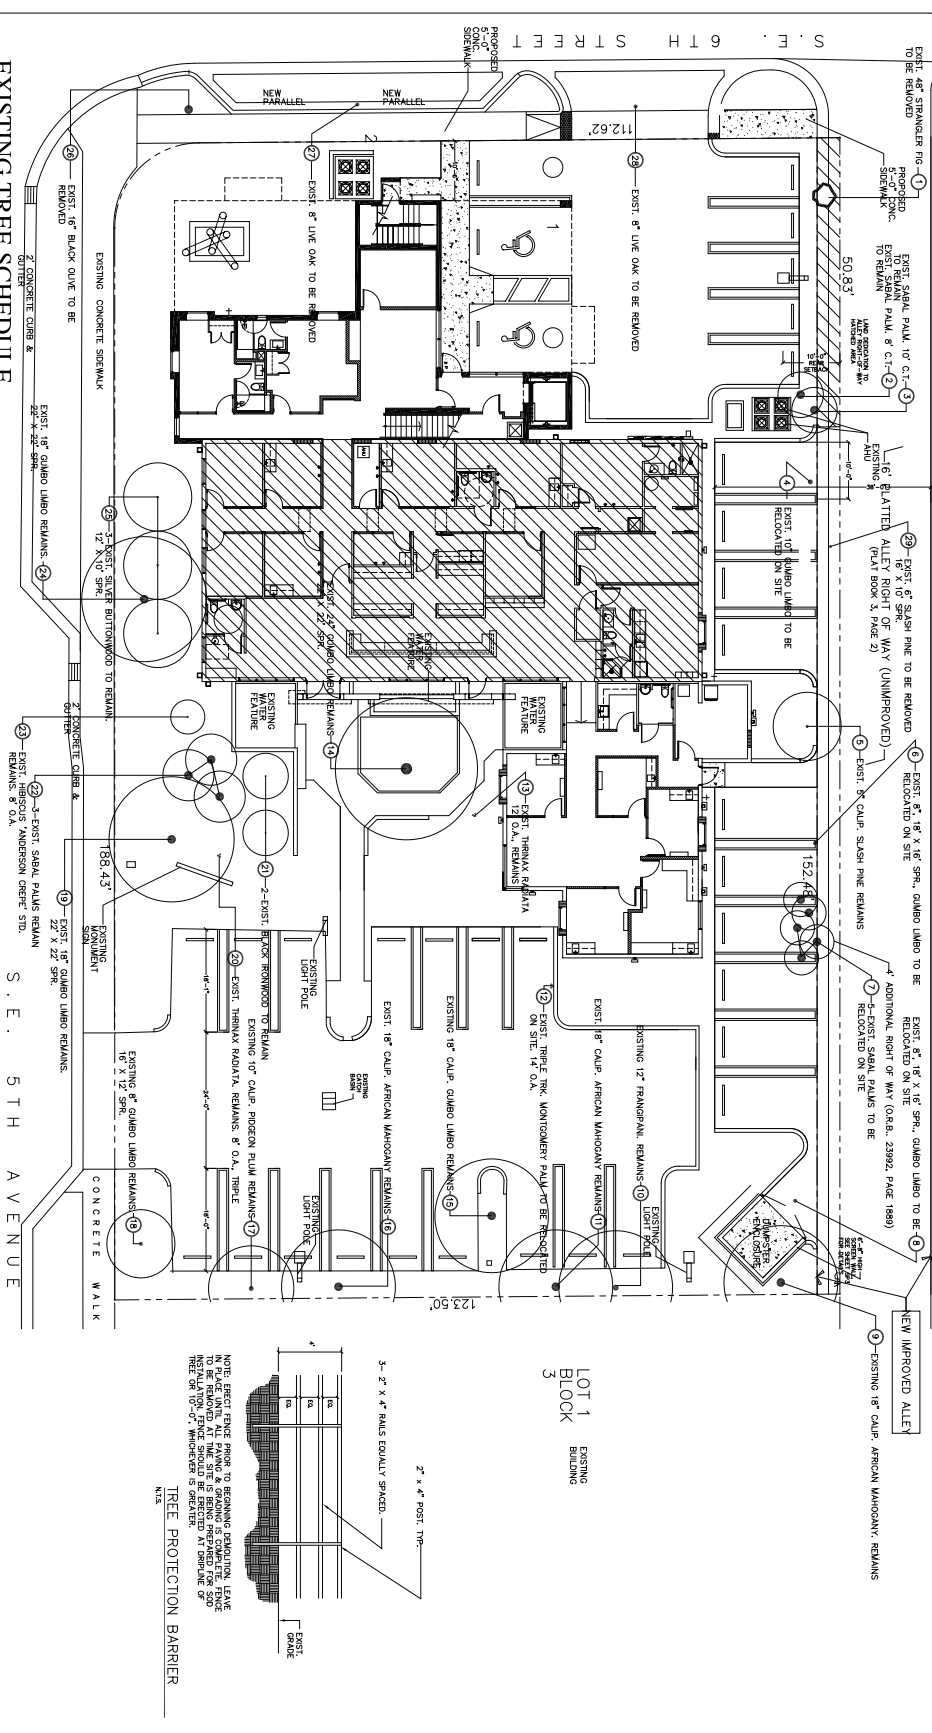

EXISTING TREE SCHEDULE			
KEY	SCIENTIFIC NAME	COMMON NAME	STATUS


48 HOURS BEFORE DIGGING
CALL 811 OR 1-800-432-4770
FOR A FREE SERVICE CONNECTION

PROJECT:
TZIKAS MEDICAL EXPANSION
526 S.E. 5th Ave.
DELRAY BEACH, FL.

EXISTING TREE SCHEDULE

DATE: 7-15-16
DRAWN BY: M.FAY
CHECKED BY:
CAD FILE:

REVISIONS:

MICHAEL FAY: LANDSCAPE ARCHITECT
REG.# 540
420 N.W. 7th ST., DELRAY BCH., FL., 33444
PH. 561-306-4003

LANDSCAPE ARCHITECT:
MICHAEL FAY, A.S.L.A.
REG. NO. 540
DATE:

1" = 10'-0"