


DELAY 7
TOWNHOMES

PALM BEACH COUNTY, FL
DATE OF LAST REVISION: 2-20-18

REVISIONS:

- 1.
- 2.
- 3.
- 4.
- 5.
- 6.

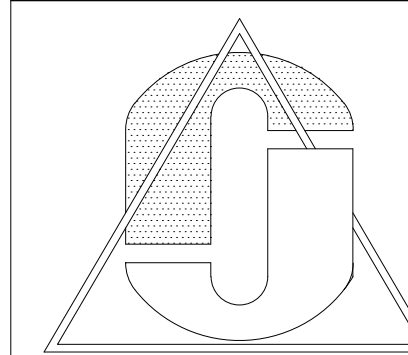


FOR THE PROJECT: DELAY 7 TOWNHOMES
PARCEL #: 12-43-46-23-01-000-1010
TROPIC ISLE LOTS 101 & 102
DELAY, FLORIDA

© 2018 JAO ARCHITECTS AND PLANNERS. NO PART OF THESE PLANS OR DESIGNS MAY BE COPIED OR REPRODUCED IN ANY FORM OR BY ANY MEANS, ELECTRONIC OR MECHANICAL, INCLUDING PHOTOCOPYING, RECORDING, OR BY ANY INFORMATION STORAGE AND RETRIEVAL SYSTEM, WITHOUT THE WRITTEN PERMISSION OF JAO ARCHITECTS AND PLANNERS. THE ARCHITECT ASSUMES NO LIABILITY FOR THE UNAUTHORIZED USE OF THESE PLANS, DRAWINGS, AND SPECIFICATIONS. THE ARCHITECT'S RESPONSIBILITY IS LIMITED TO THE DESIGN OF THE WORK IN THE AREA IN QUESTION. DISCREPANCIES SHALL BE REPORTED TO THE ARCHITECT PRIOR TO COMMENCEMENT OF THE WORK IN THE AREA IN QUESTION.

CONTENTS:


JAO.
ARCHITECTS
&
PLANNERS

300 N.W. BOCA RATON BLVD.
SUITE 115
BOCA RATON, FL 33431
TEL (561) 391-4115
FAX (561) 391-4173
E-MAIL JAOARCH@AOL.COM

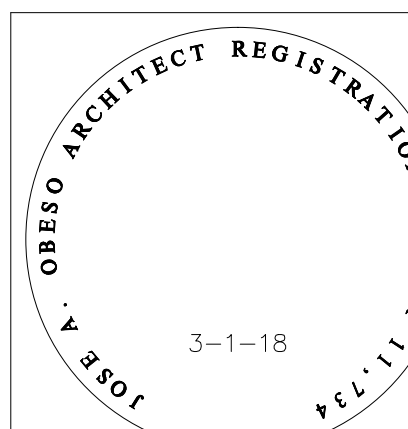

DATE DRAWN: 8-7-16
DRAWN BY: JAO
CHECKED BY: JAO
JOB NUMBER: 16-069
SHEET NO:

△ = 1

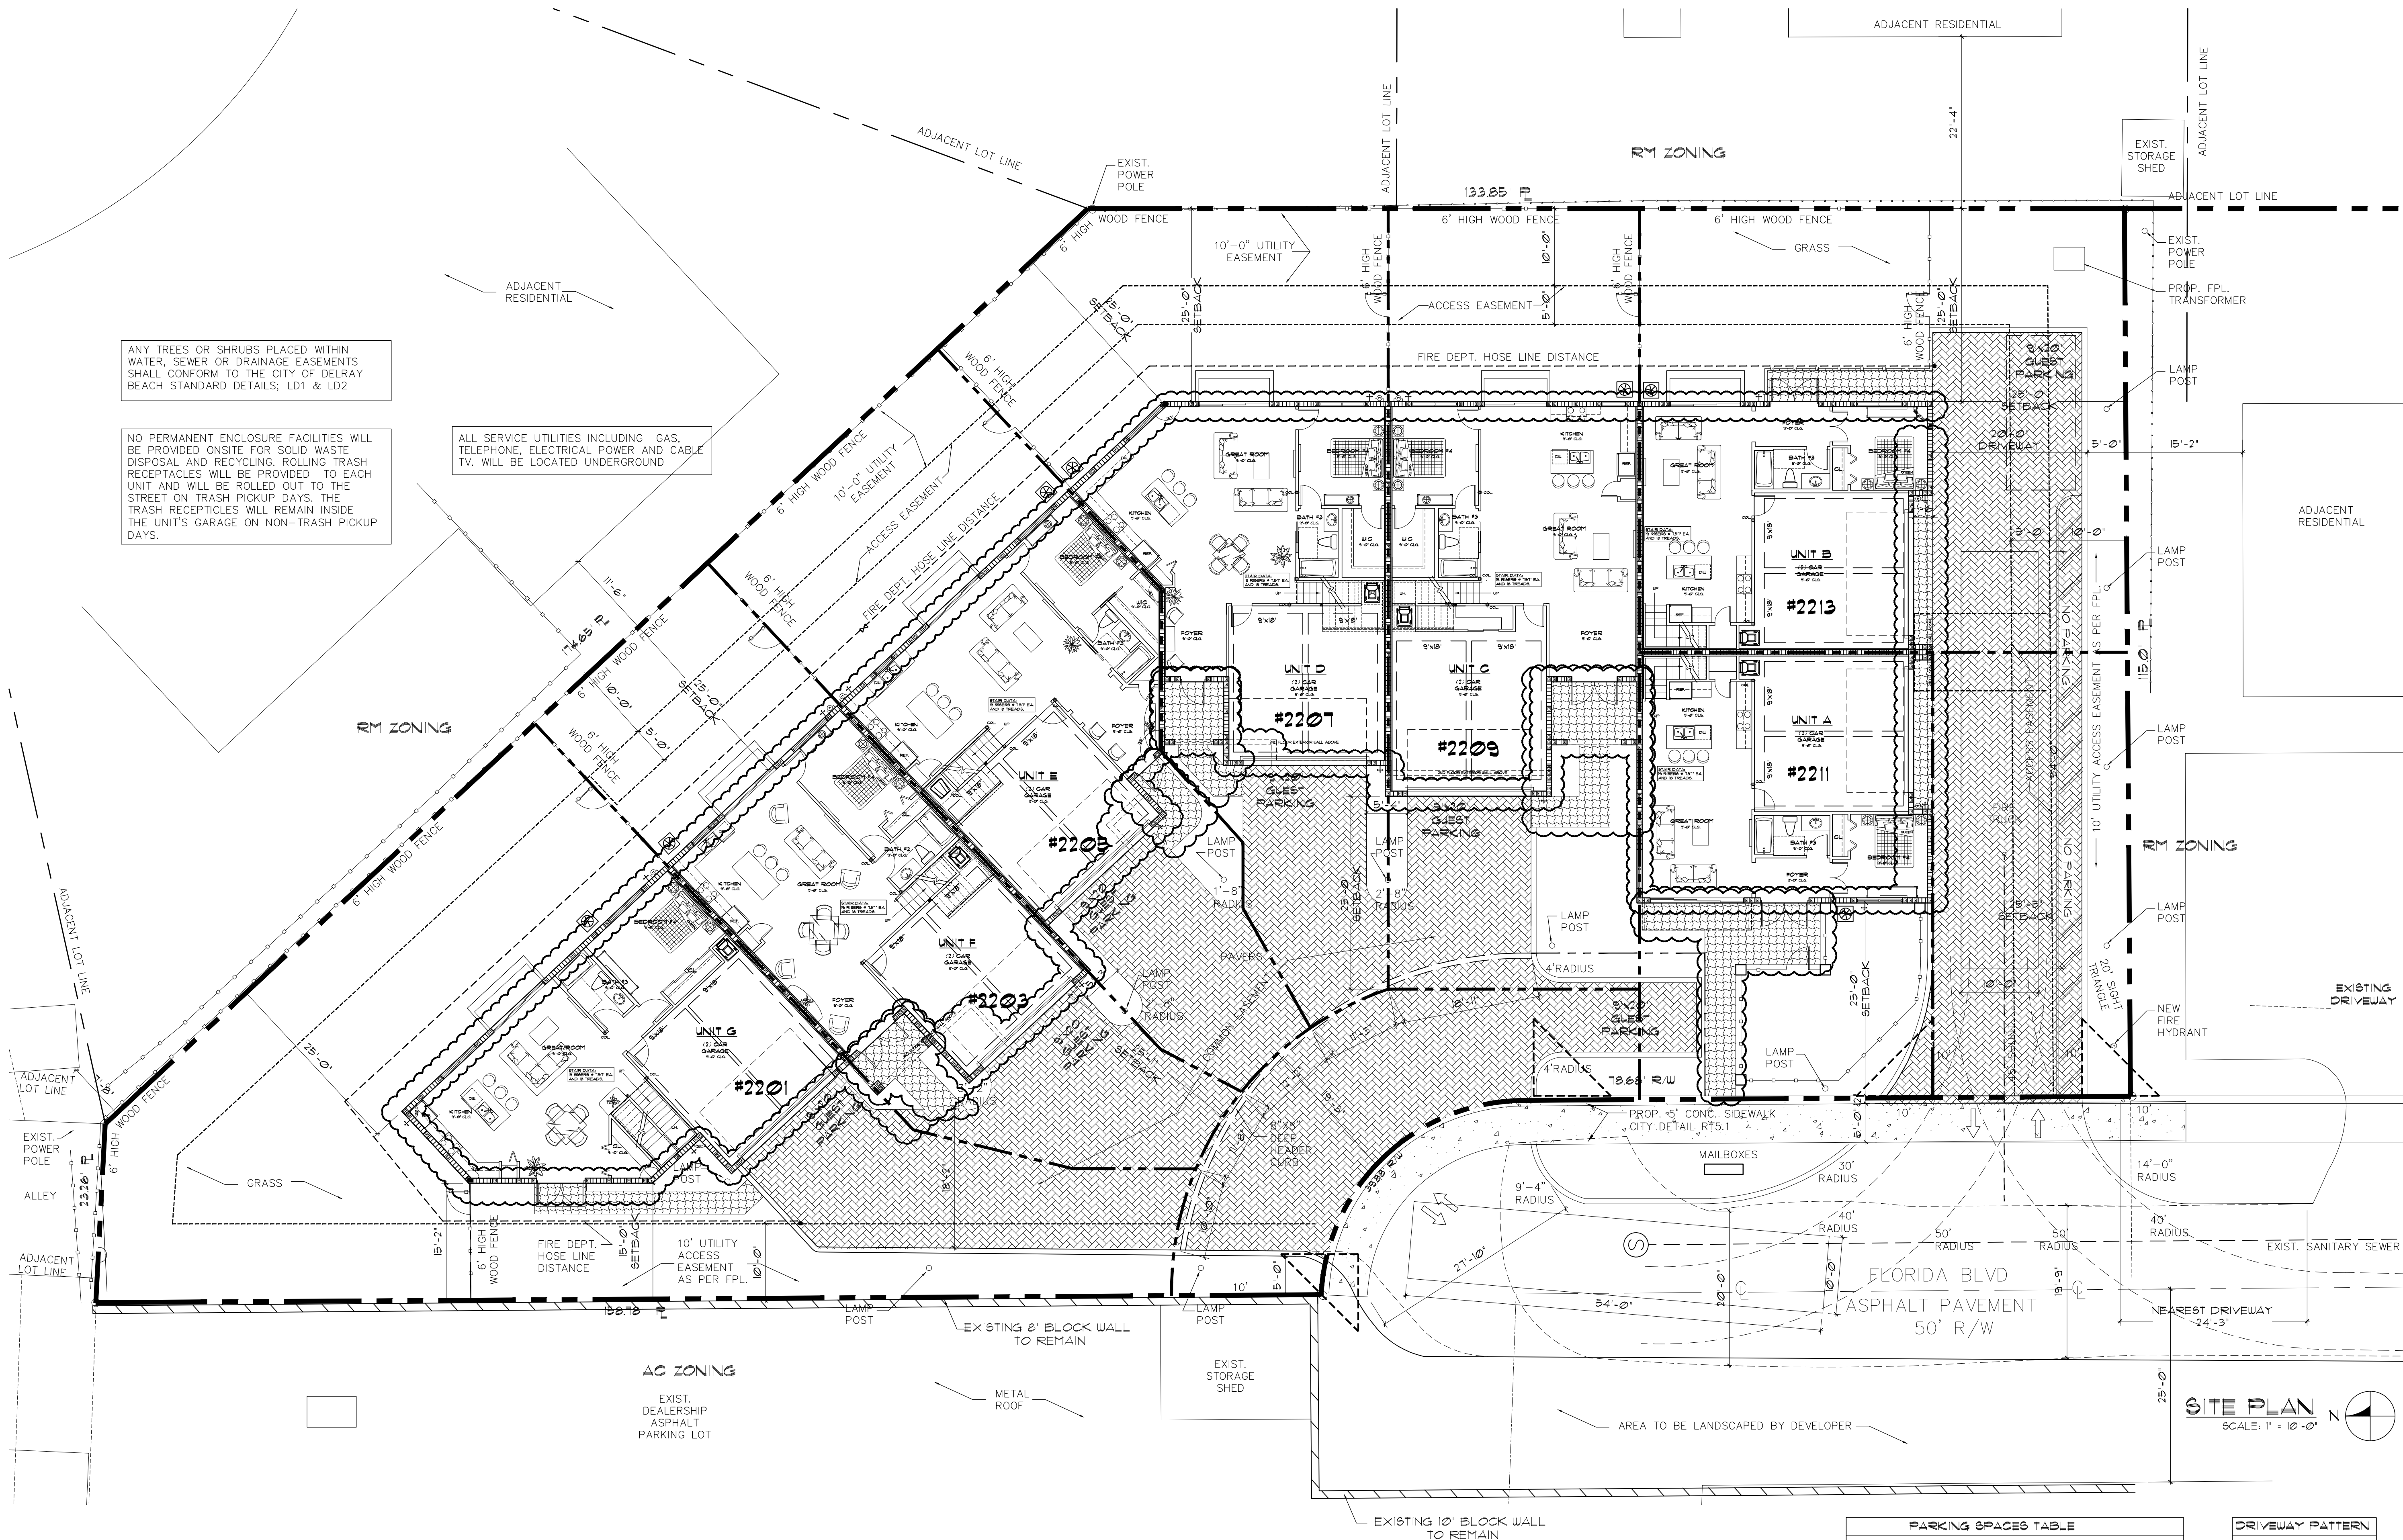

PARKING SPACES TABLE		
PARKING PROVIDED	PARKING REQUESTED	PARKING PROVIDED
(2) PARKING SPACES PER UNIT	14	14
(.5) PARKING SPACES FOR GUEST	4	7

DRIVEWAY PATTERN	
[Pattern]	COMMON DRIVEWAY
[Pattern]	PRIVATE DRIVEWAY