


**SITE COPY**


178568

**YACHT BASIN**

75' R/W (PER PLAT)

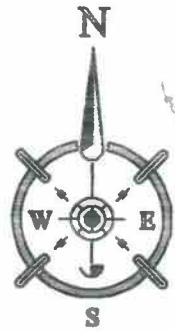

N85°36'04"E 75.14' (M)  
N89°33'18"E 75.00' (P)

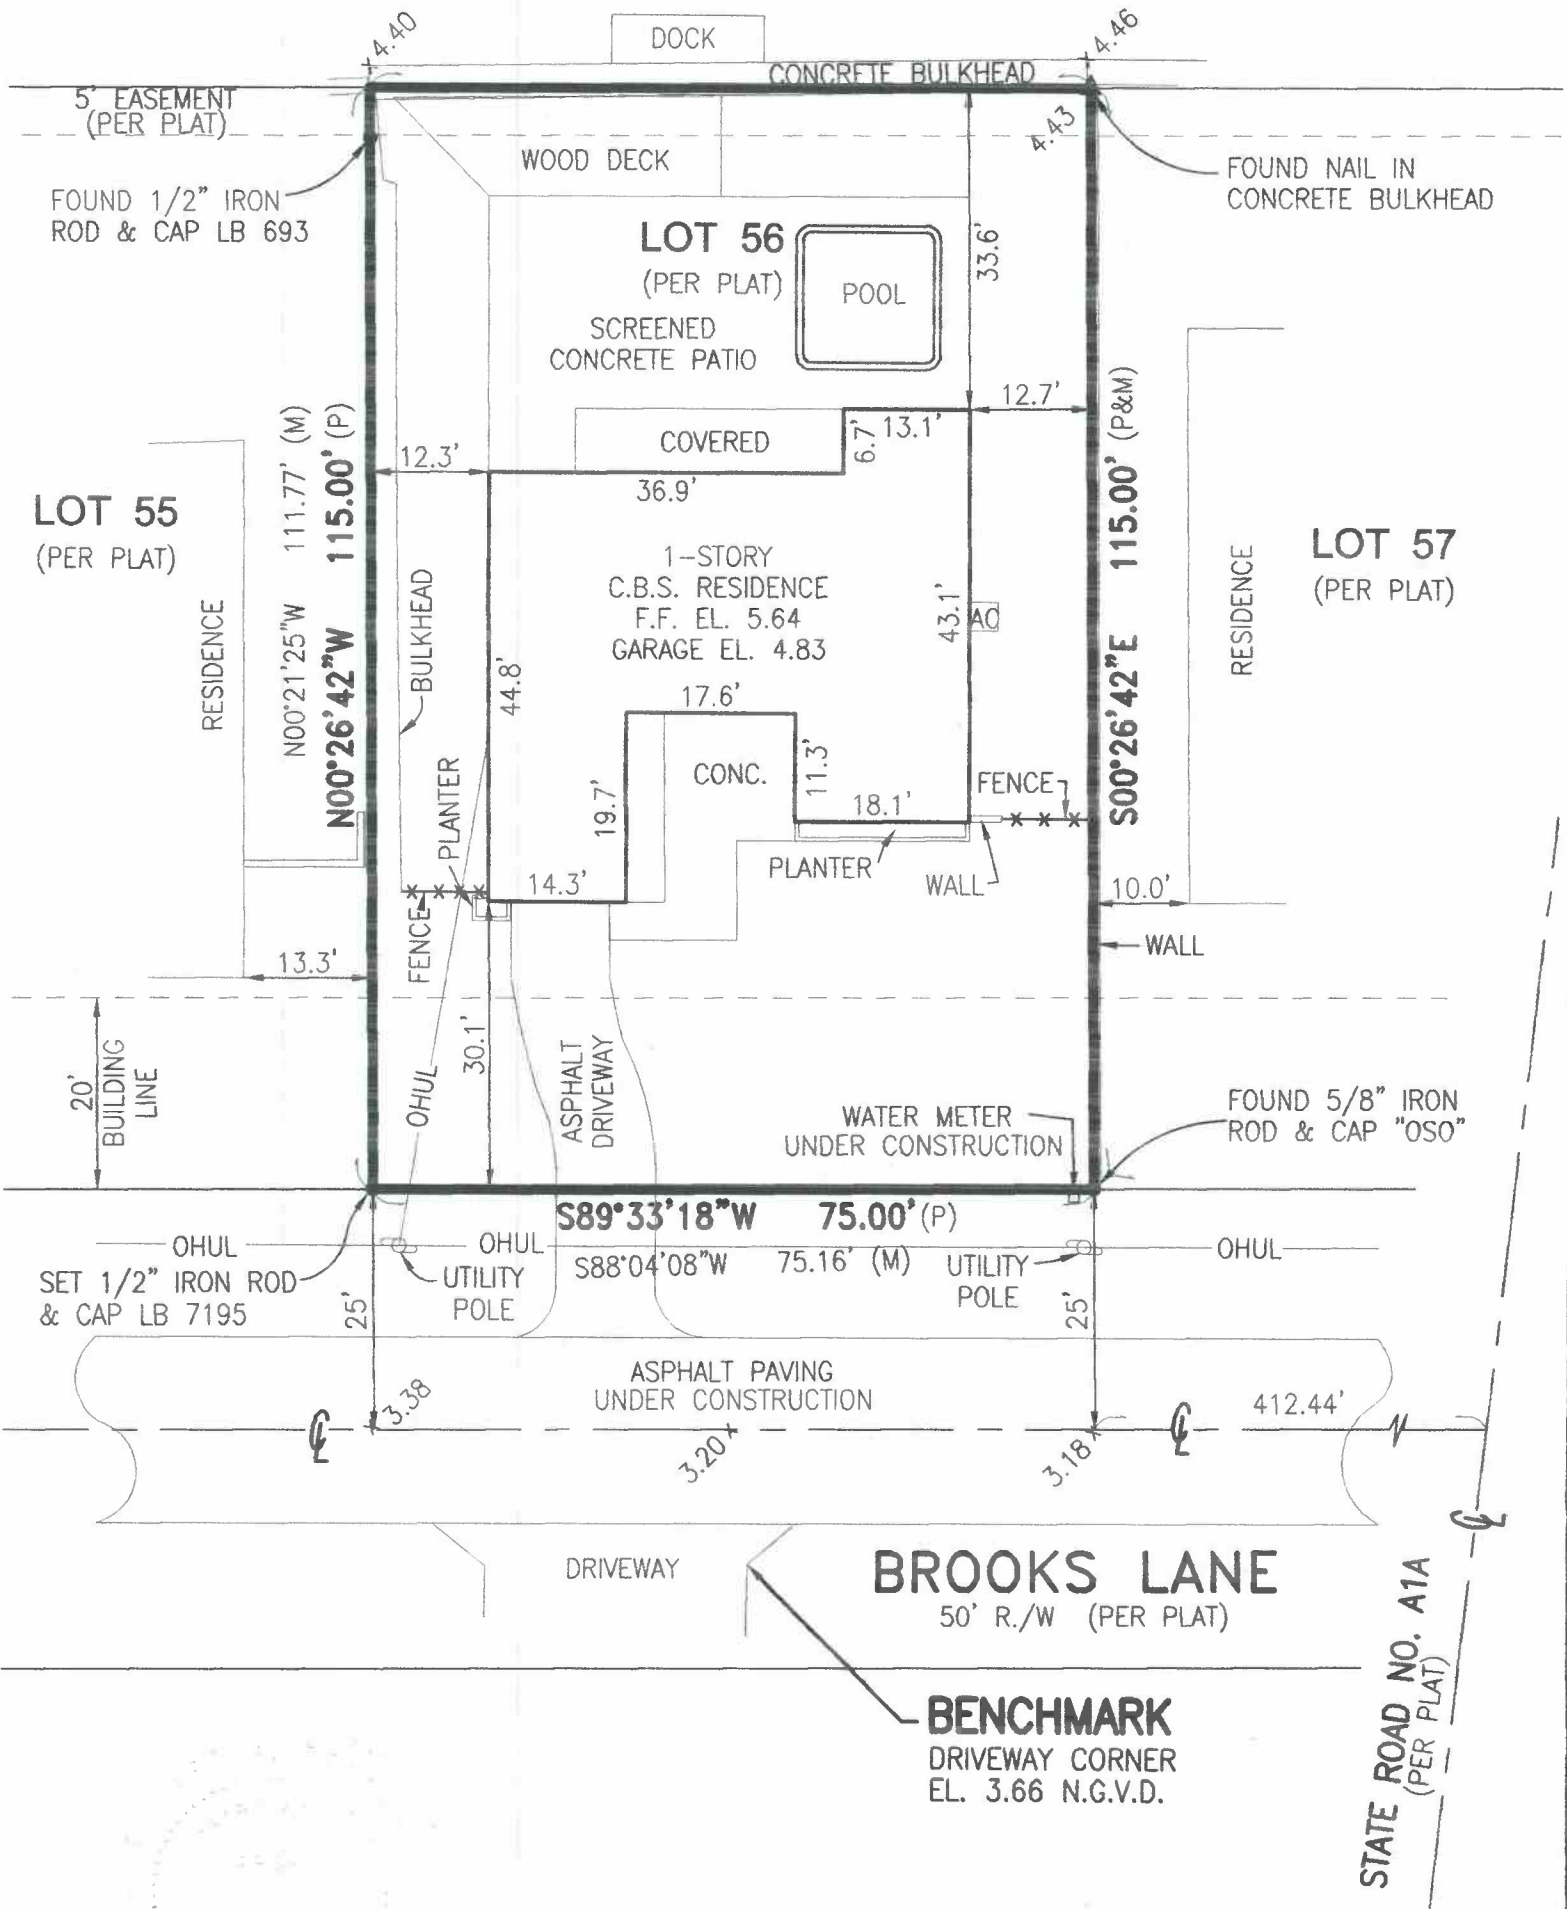

FOR THE FIRM, BY *[Signature]*  
RICHARD A. PEDRAZA  
PROFESSIONAL SURVEYOR & MAPPER  
FLORIDA LICENSE NO. 6300

THIS MAP IS NOT VALID WITHOUT ACCOMPANYING SURVEYOR'S REPORT

NOTE: "PER PLAT" REFERS TO THE PLAT OF  
"PLAT OF DELRAY BEACH SHORES"  
PLAT BOOK 23, PAGE 167, PALM BEACH COUNTY, FLORIDA.

DRAWN: 07-10-18 D.J.M.  
PROJECT NO. 18-079

FIELD: R.F.  
DATE OF SURVEY: 06-26-18

PRISM SURVEYING, INC.  
SURVEYORS - MAPPERS - CONSULTANTS  
17721 62ND ROAD N  
LOXAHATCHEE, FL 33470  
561-204-1035 ~ FAX 561-793-3574

LB# 7195

