
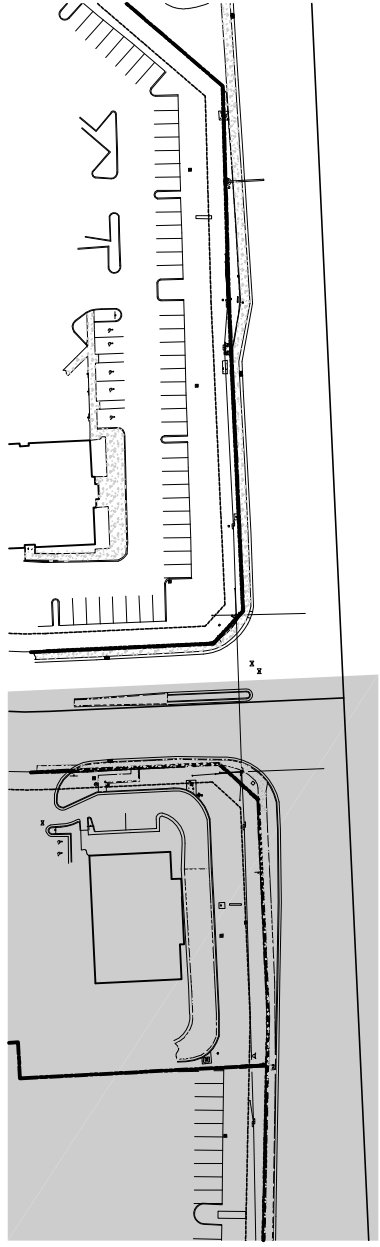
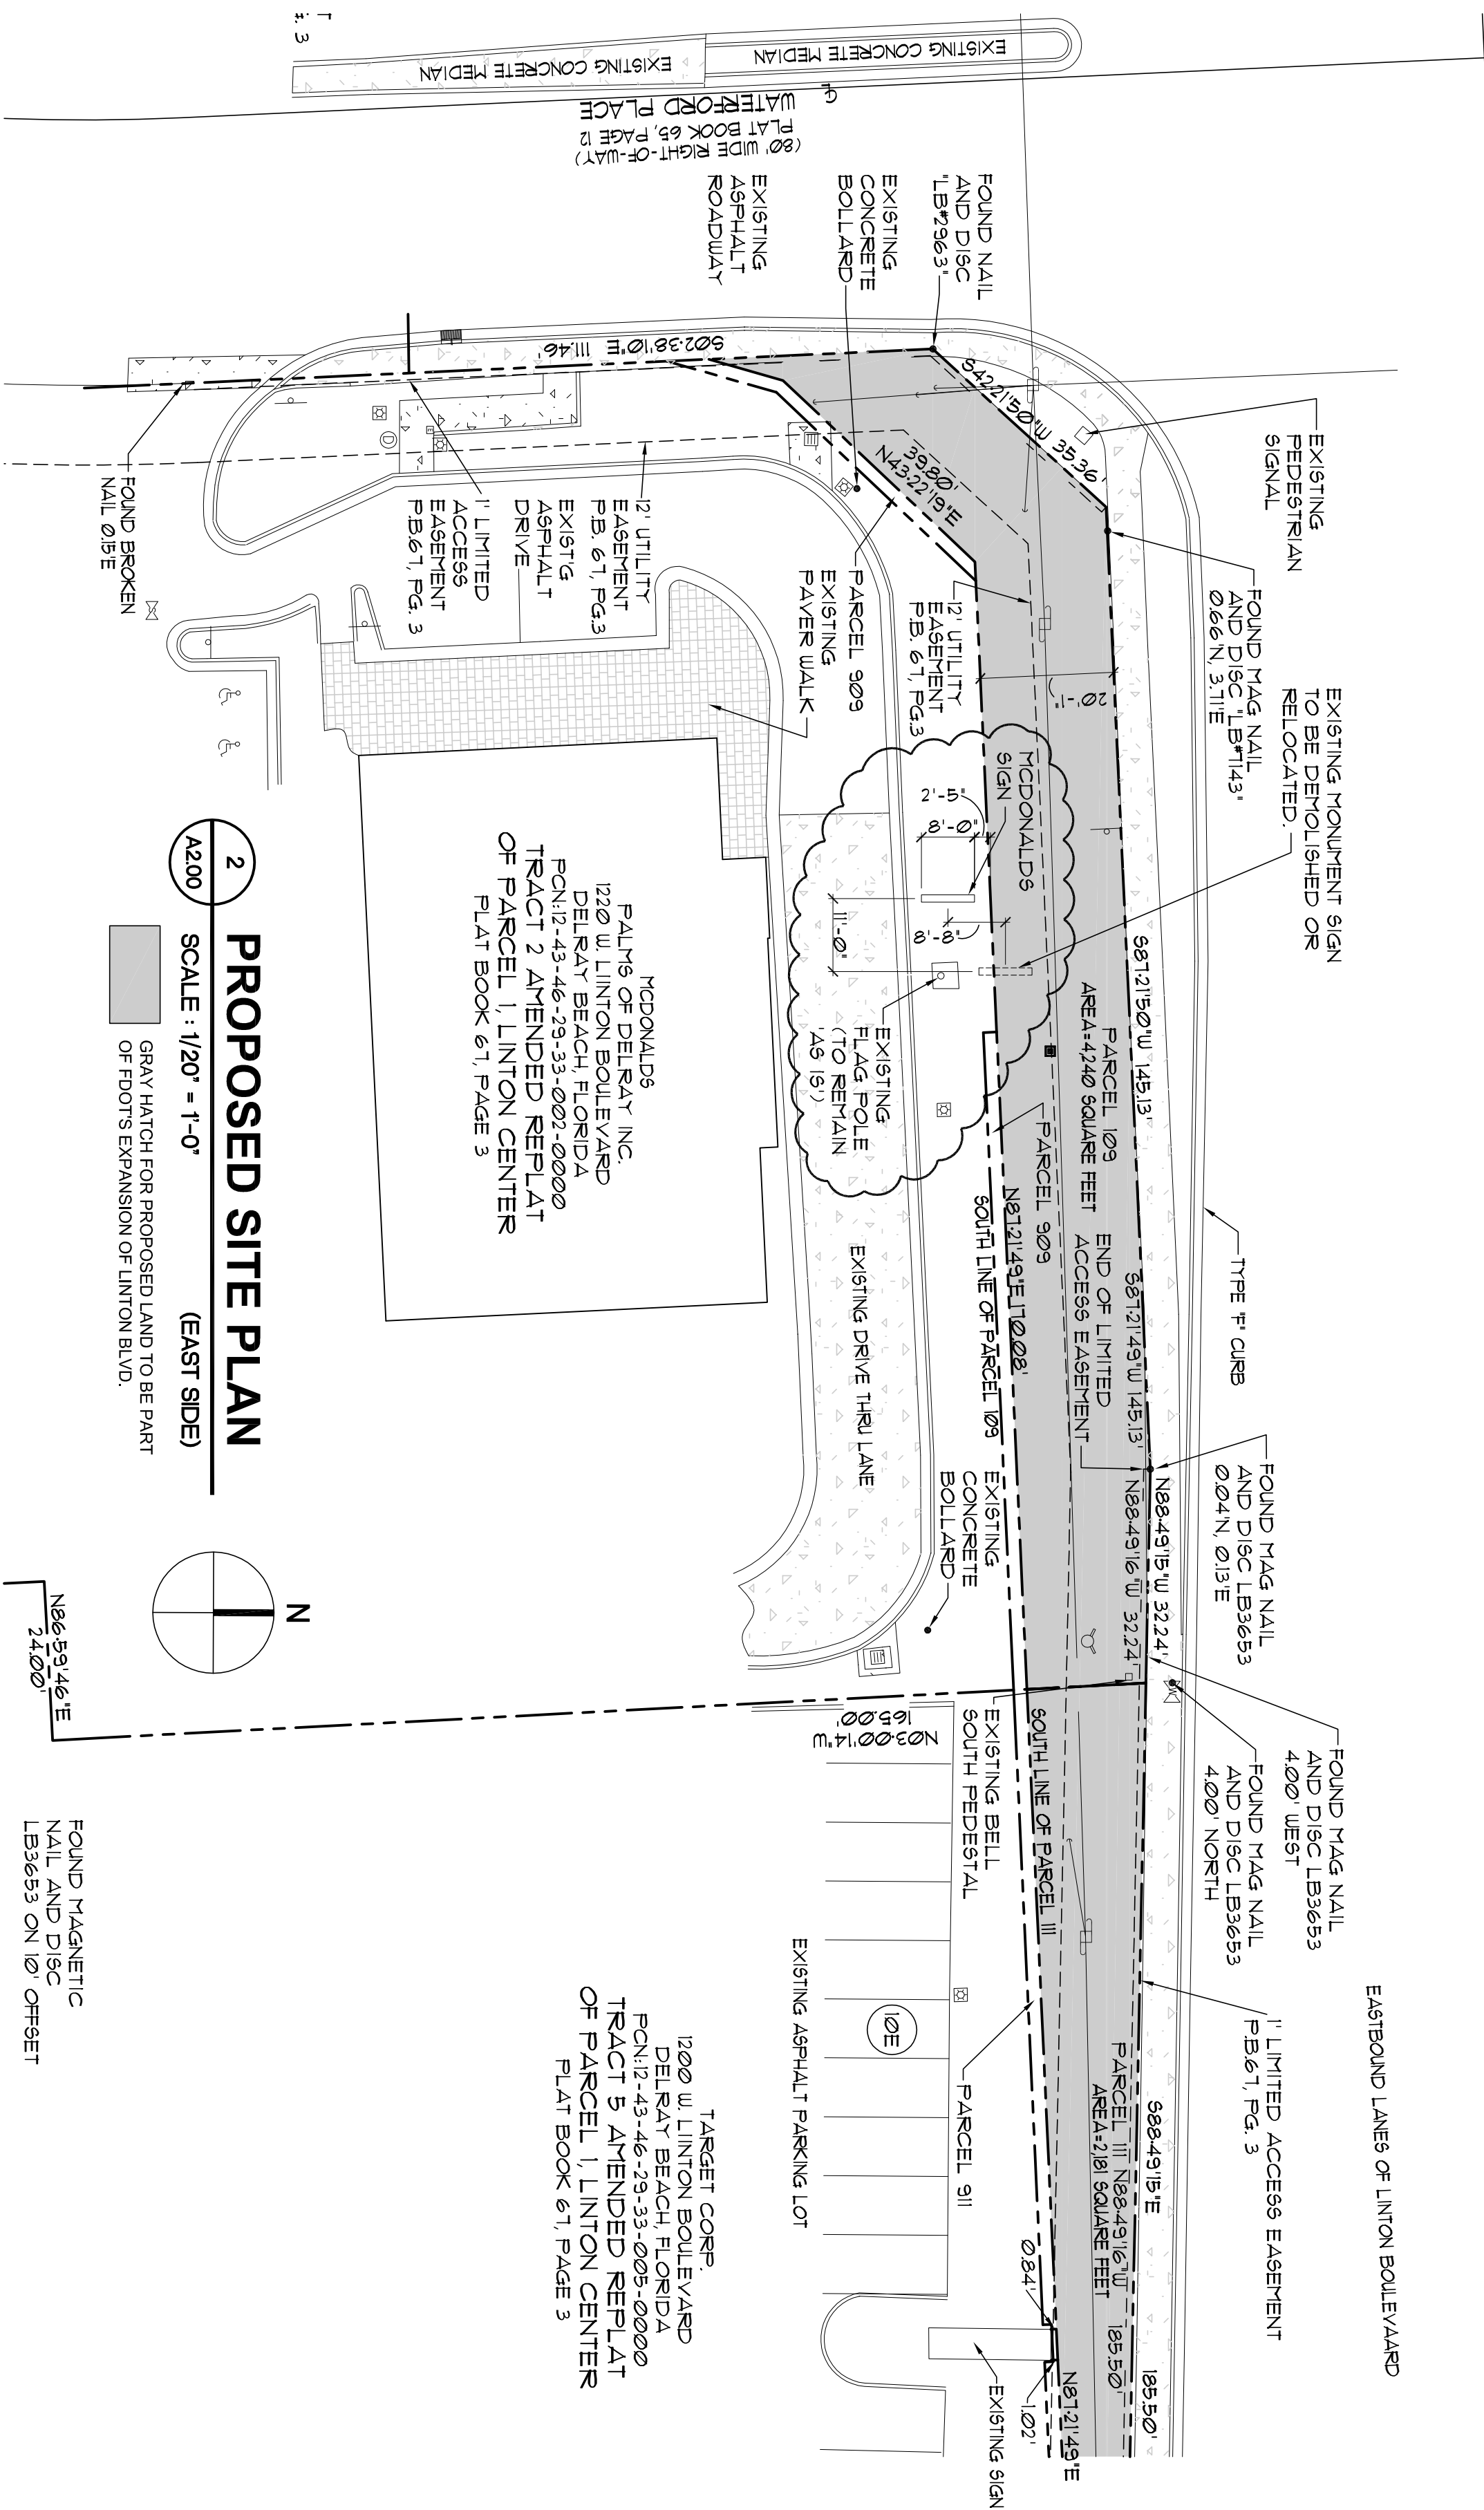


NOTES:

1. DO NOT SCALE DRAWINGS!
2. FIELD VERIFY ALL DIMENSIONS!
3. CONTRACTOR TO VERIFY ALL EXISTING CONDITIONS, AND NOTIFY ARCHITECT IF ANY DISCREPANCY W/ DRAWINGS. (SEE GENERAL NOTES)
4. ALL AREA CALCULATIONS ARE APPROX

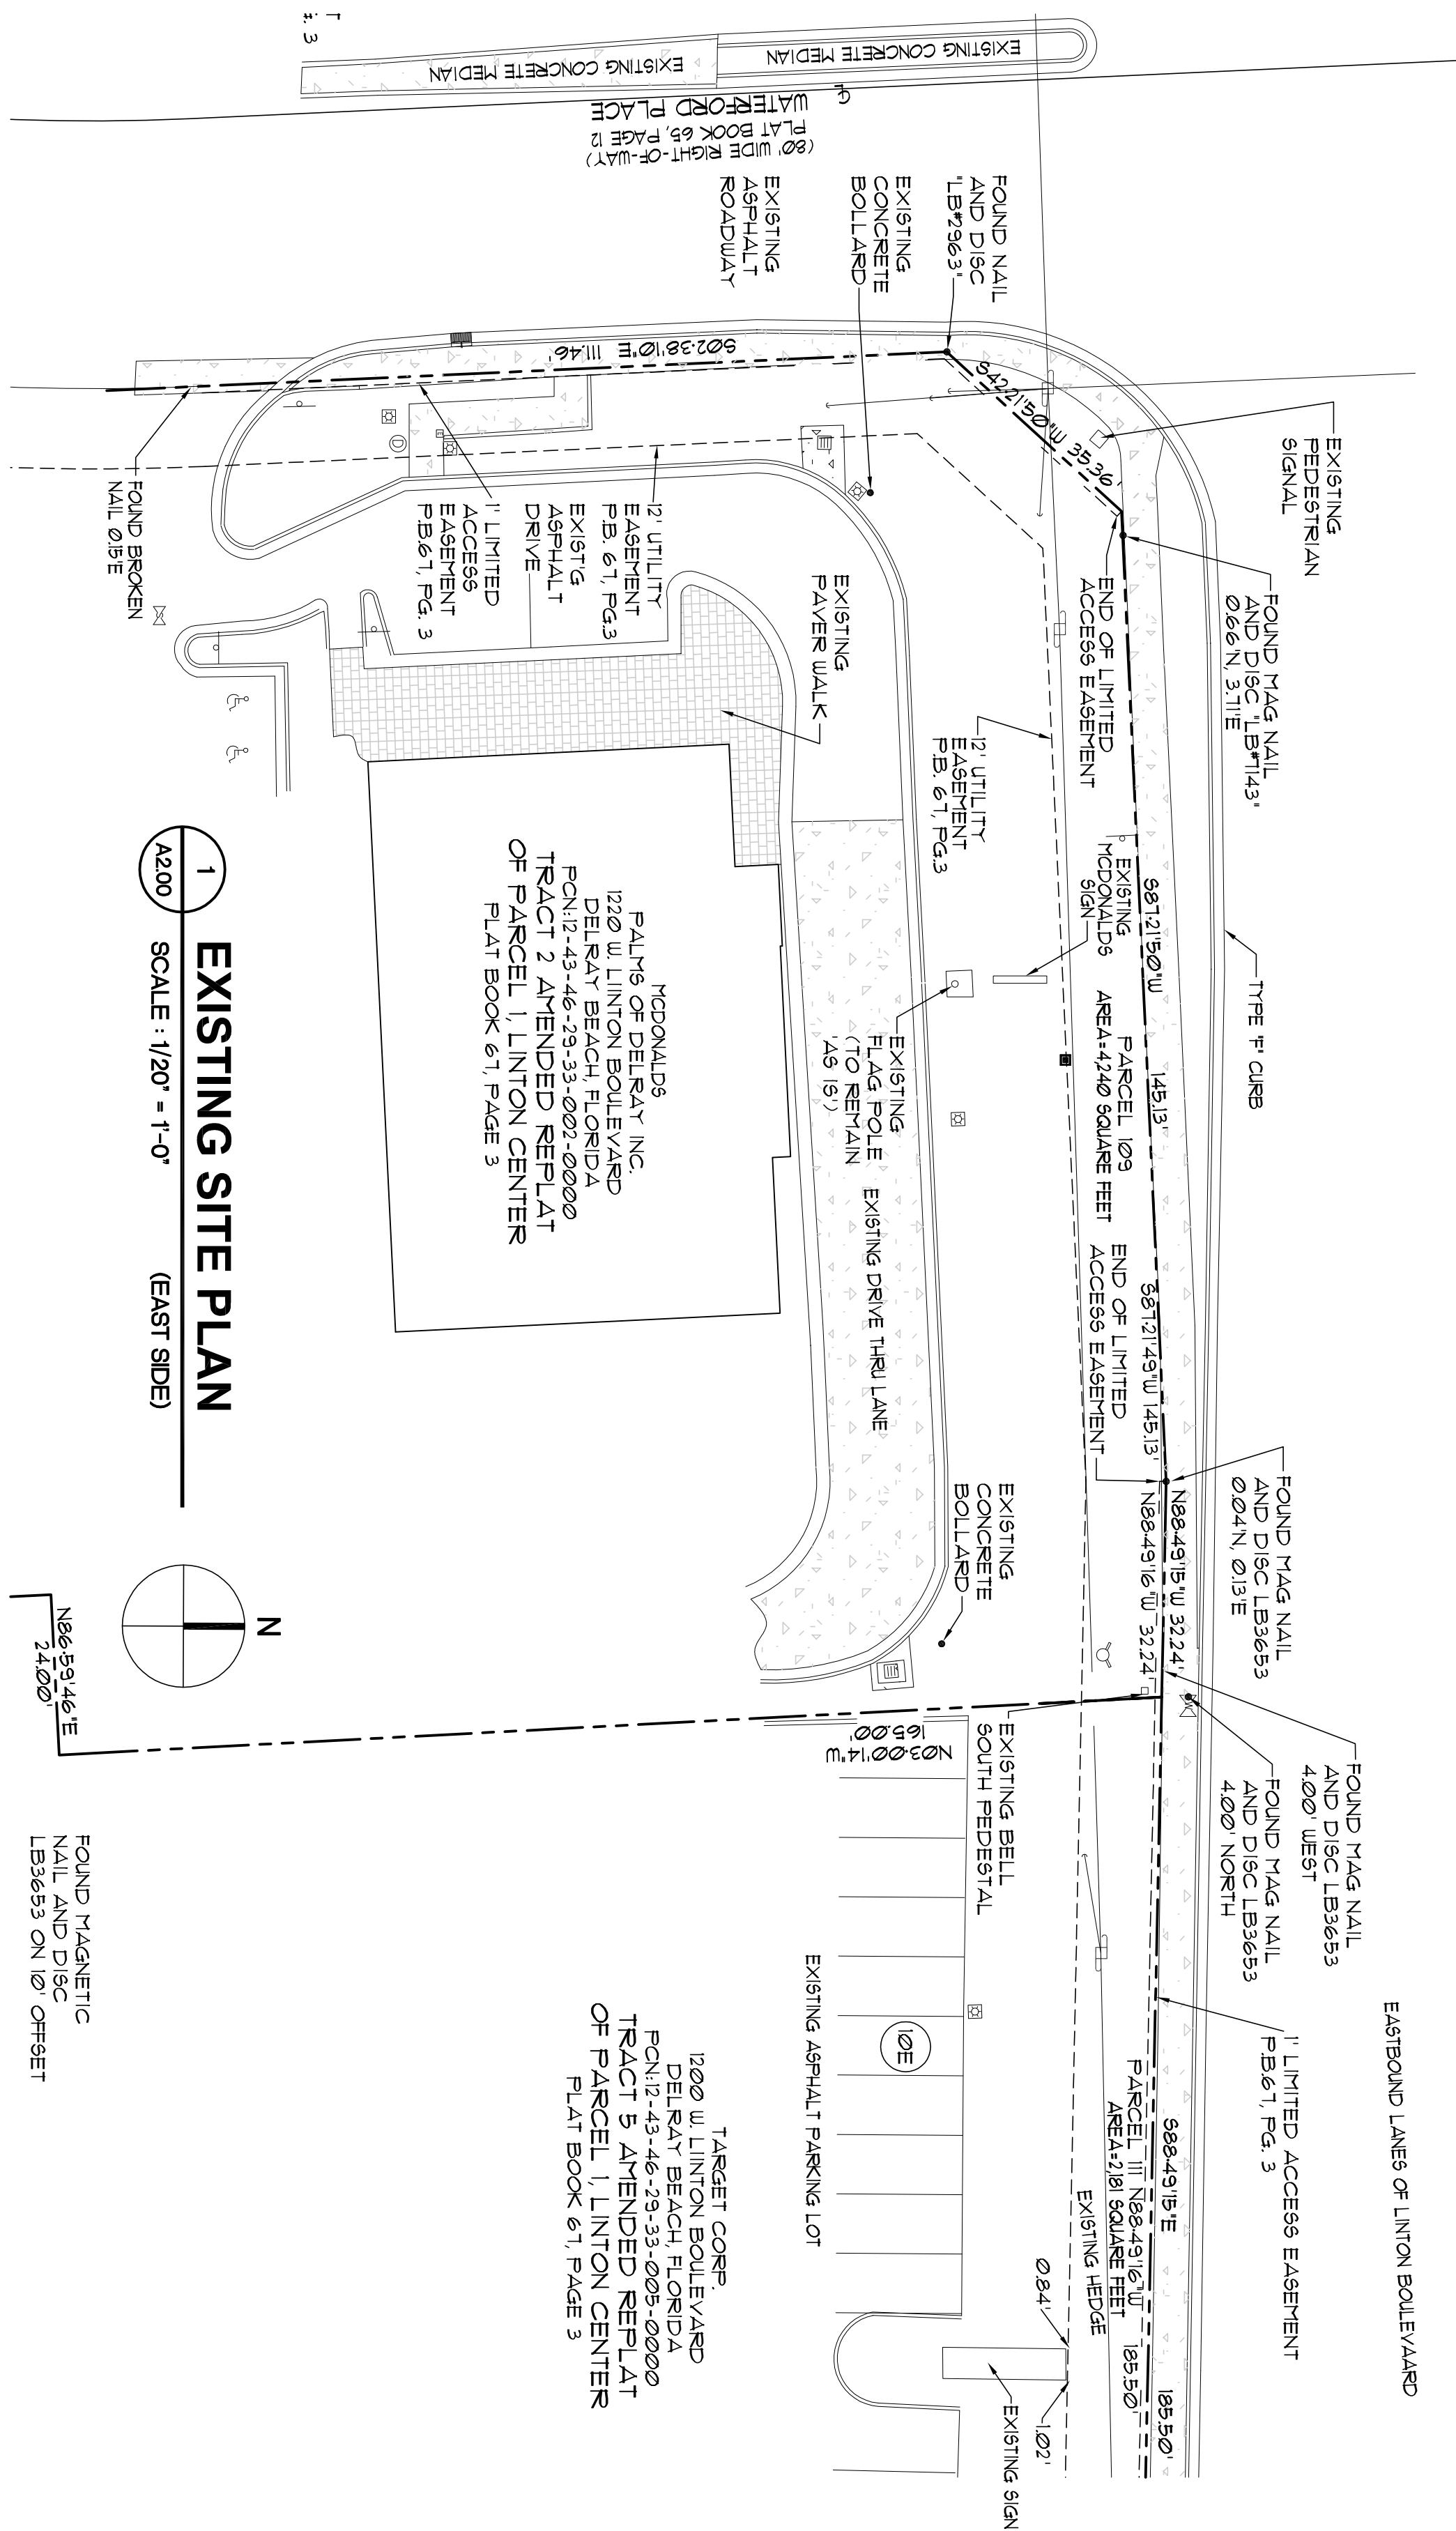

Architect, Planner and
Designer
AA-26002044

1045 East Atlantic Ave. Suite 303
Delray Beach, Florida 33483
TEL: 561-276-6011
FAX: 561-276-6129

1045 East Atlantic Ave. Suite 303
Delray Beach, Florida 33483
TEL: 561-276-6011
FAX: 561-276-6129

1045 East Atlantic Ave. Suite 303
Delray Beach, Florida 33483
TEL: 561-276-6011
FAX: 561-276-6129

ISSUED FOR CLASS II

BIDS

PERMIT 102918

CONSTRUCTION

PROJECT TITLE

**DELRAY
CROSSING
VARIANCE FOR
30' LANDSCAPE
BUFFER**

**1100 LINTON BLVD
DELRAY BEACH, FL.**

CLIENT APPROVAL

REVISIONS

THIS DRAWING IS NOT FOR CONSTRUCTION
IT HAS BEEN ISSUED FOR GOVERNMENTAL
REVIEW AND/OR PRELIMINARY PRICING
ONLY.

FILE NUMBER
241A200

DRAWING TITLE

**EXISTING &
PROPOSED
PLANS
(EAST SIDE)**

DATE _____ DRAWN BY _____

JOB NUMBER
20180605

DRAWING NUMBER

A2.00

THIS DOCUMENT IS THE PROPERTY OF GE ARCHITECTURE INC. ALL RIGHTS ARE RESERVED AND ANY POSSESSION, REPRODUCTION OR OTHER USE OF THIS DOCUMENT WITHOUT THE WRITTEN PERMISSION OF GE ARCHITECTURE INC. IS PROHIBITED.