

[illegible]

DESIGN DEVELOPMENT - NOT FOR CONSTRUCTION **8/3/2018**

TLC
ENGINEERING
ARCHITECTURE

874 Dixon Boulevard
Cocoa, FL 32922
Phone: 321-636-0274
Fax: 321-639-8986
www.tlc-engineers.com

COA 15
TLC NO: 518121

©Copyright 2016 TLC Engineering for Architecture, Inc.

RECEIVED BY
OCT 19 2018
City of Delray Beach
Development Services Dept.
Planning & Zoning Div.


OCEAN DELRAY
901 OCEAN BLVD., DELRAY
BEACH, FLORIDA



RANDALL STOFFT ARCHITECTS
distinctive. inspirational. architecture.


42 N SWINTON AVE., DELRAY BEACH, FL 33444 (561) 243-0799 • NAPLES, FL (239) 262-7677 • WWW.STOFFT.COM

518121

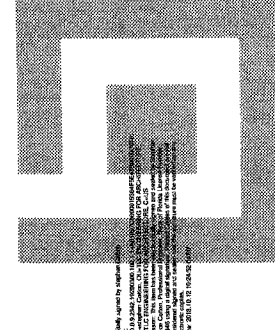[illegible]

F100

OCT 12 2018

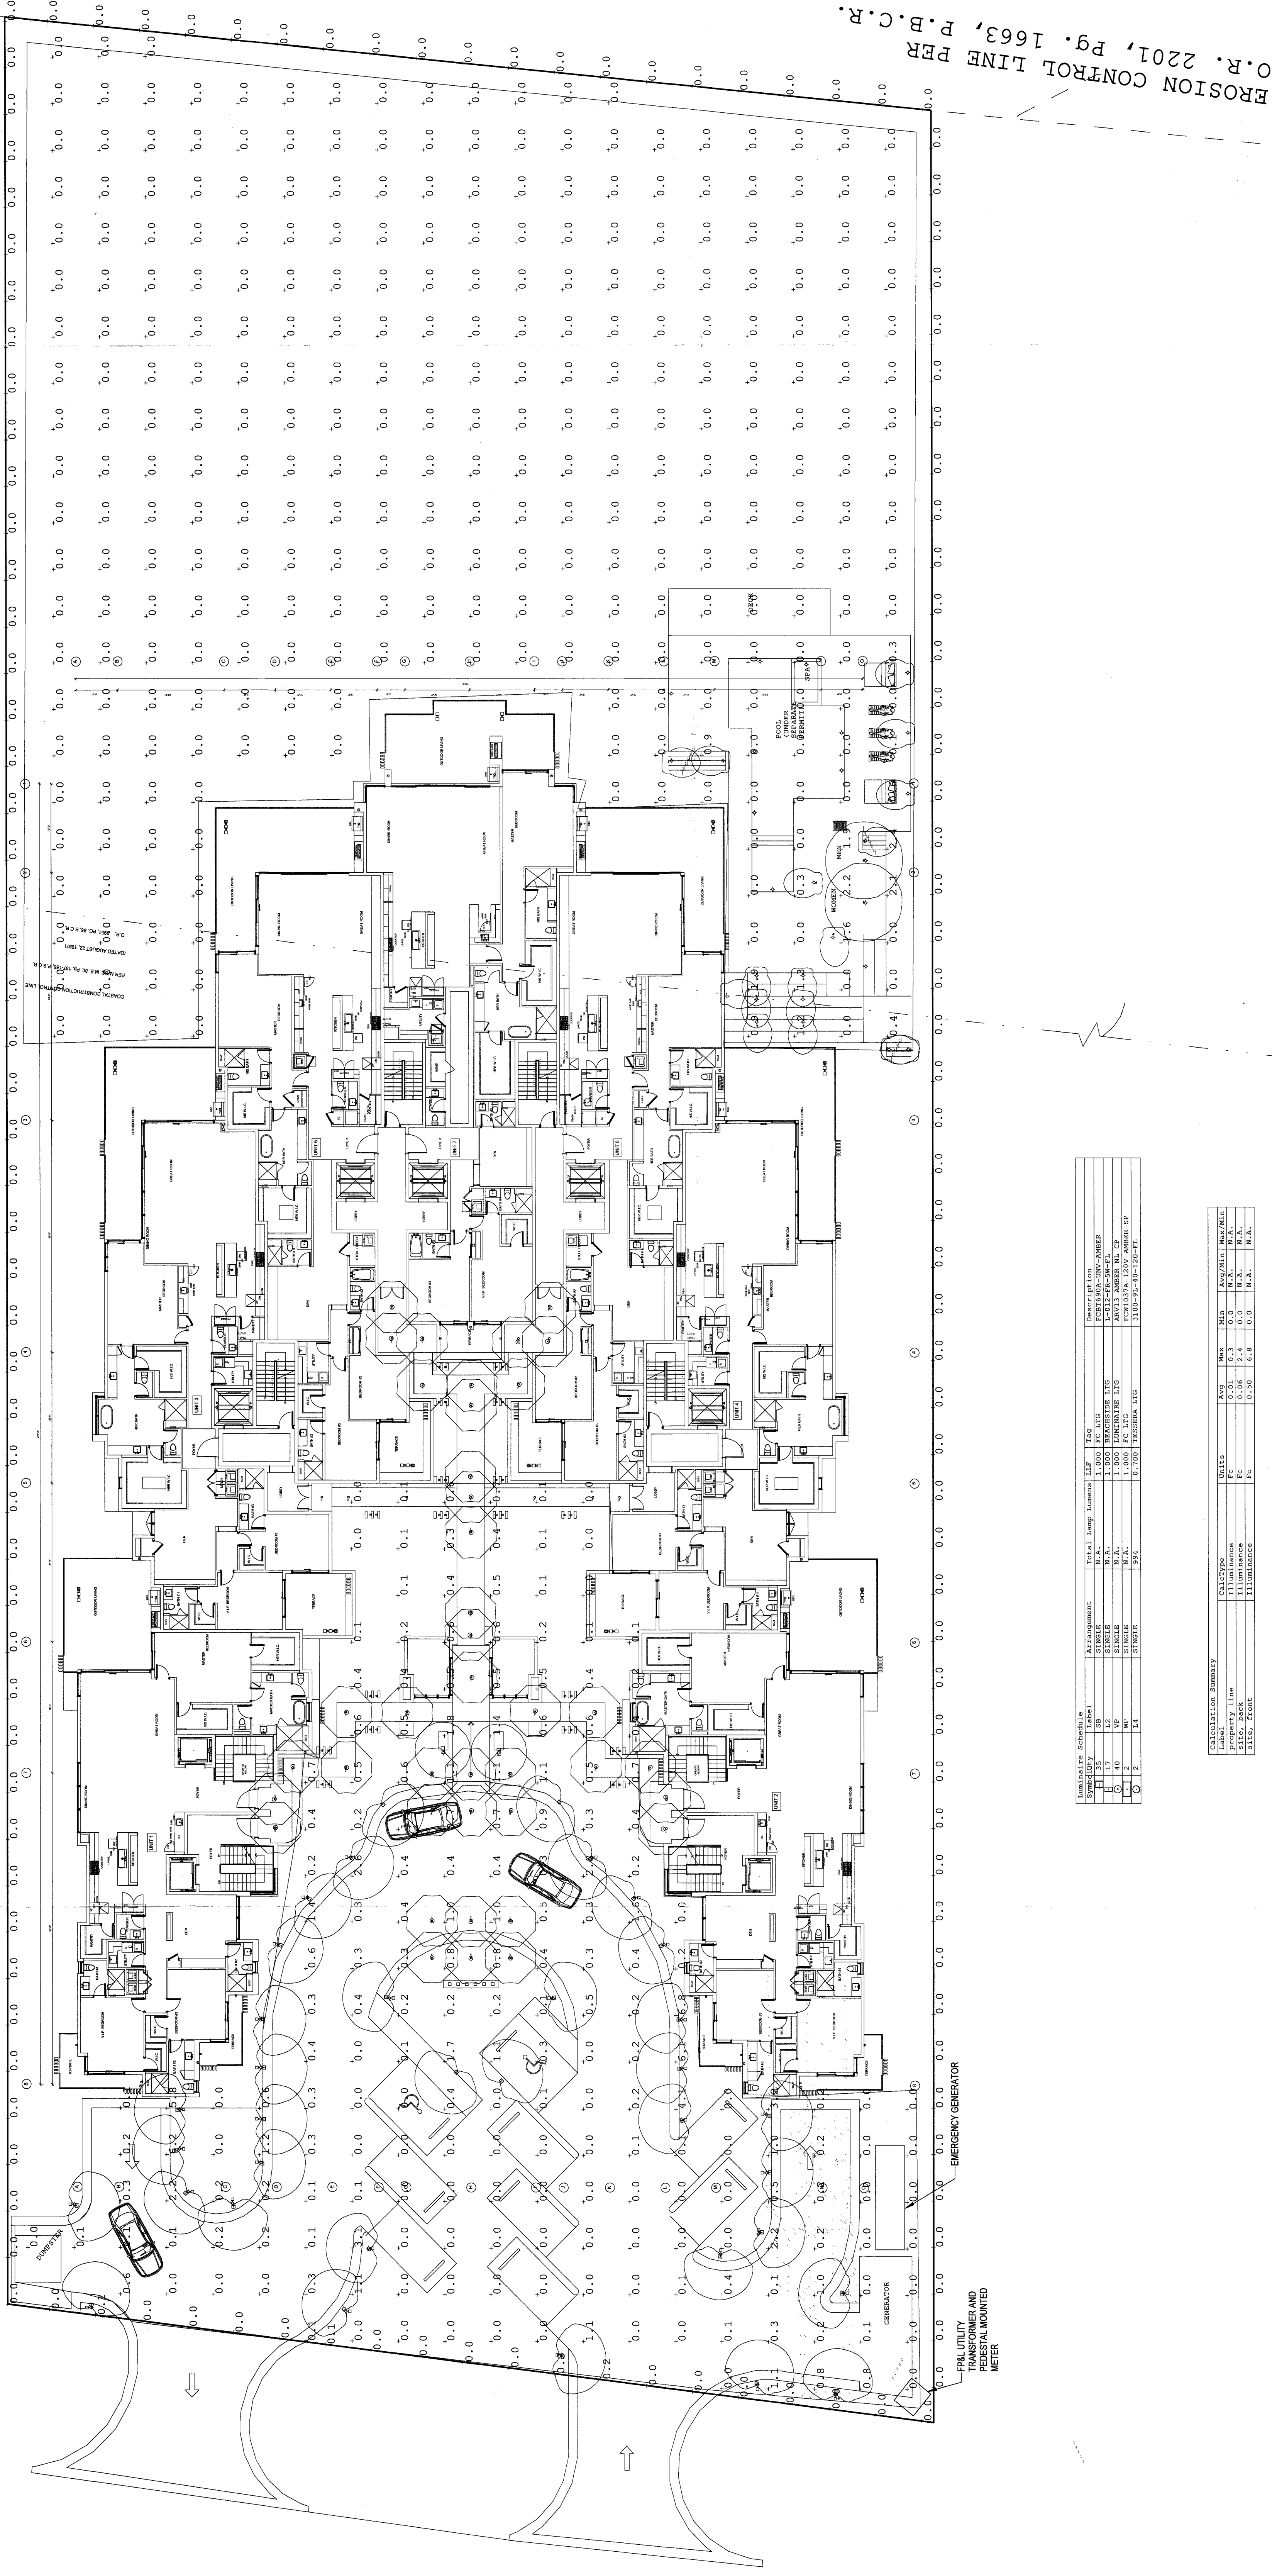

1 ELECTRICAL SITE PLAN
1/16" = 1'-0"

Lumination schedule		Arrangement		Total Lamp Lumens	LF	Tag	Description
Symology	Label						
1	35	5B2E2E		N.A.	1.000	P.C. 120	PC1616A-120-16W
2	12	5B2E2E		N.A.	1.000	8A035-120	1-032-FR-304-FR
3	40	5B2E2E		N.A.	1.000	8A035-120	8A035-120-16W
4	40	5B2E2E		N.A.	1.000	P.C. 120	PC1616A-120-16W
5	2	5B2E2E		N.A.	1.000	8A035-120	8A035-120-16W
6	14	5B2E2E		N.A.	0.763	7E2358A-120	1100-7E-40-120-7E

Calculation Summary						
Label	CalcType	Units	Avg	Max	Min	Avg/Min
property line	Illuminance	fc	0.01	0.3	0.0	N.A.
side, back	Illuminance	fc	0.06	2.4	0.0	N.A.
side, front	Illuminance	fc	0.50	6.8	0.0	N.A.