

JOHN IBARRA & ASSOCIATES, INC.

Professional Land Surveyors & Mappers

WWW.IBARRALANDSURVEYORS.COM
777 N.W. 72nd AVENUE
SUITE 3025
MIAMI, FLORIDA 33126
PH: (305) 262-0400
FAX: (305) 262-0401


2804 DEL PRADO BLVD SOUTH
SUITE NO. 202 UNIT 1
CAPE CORAL, FL 33904
PH: (239) 540-2660
FAX: (239) 540-2664



MAP OF BOUNDARY SURVEY

302 SE 5TH STREET, DELRAY BEACH, FLORIDA 33483

(REV.1 1/2/2018)

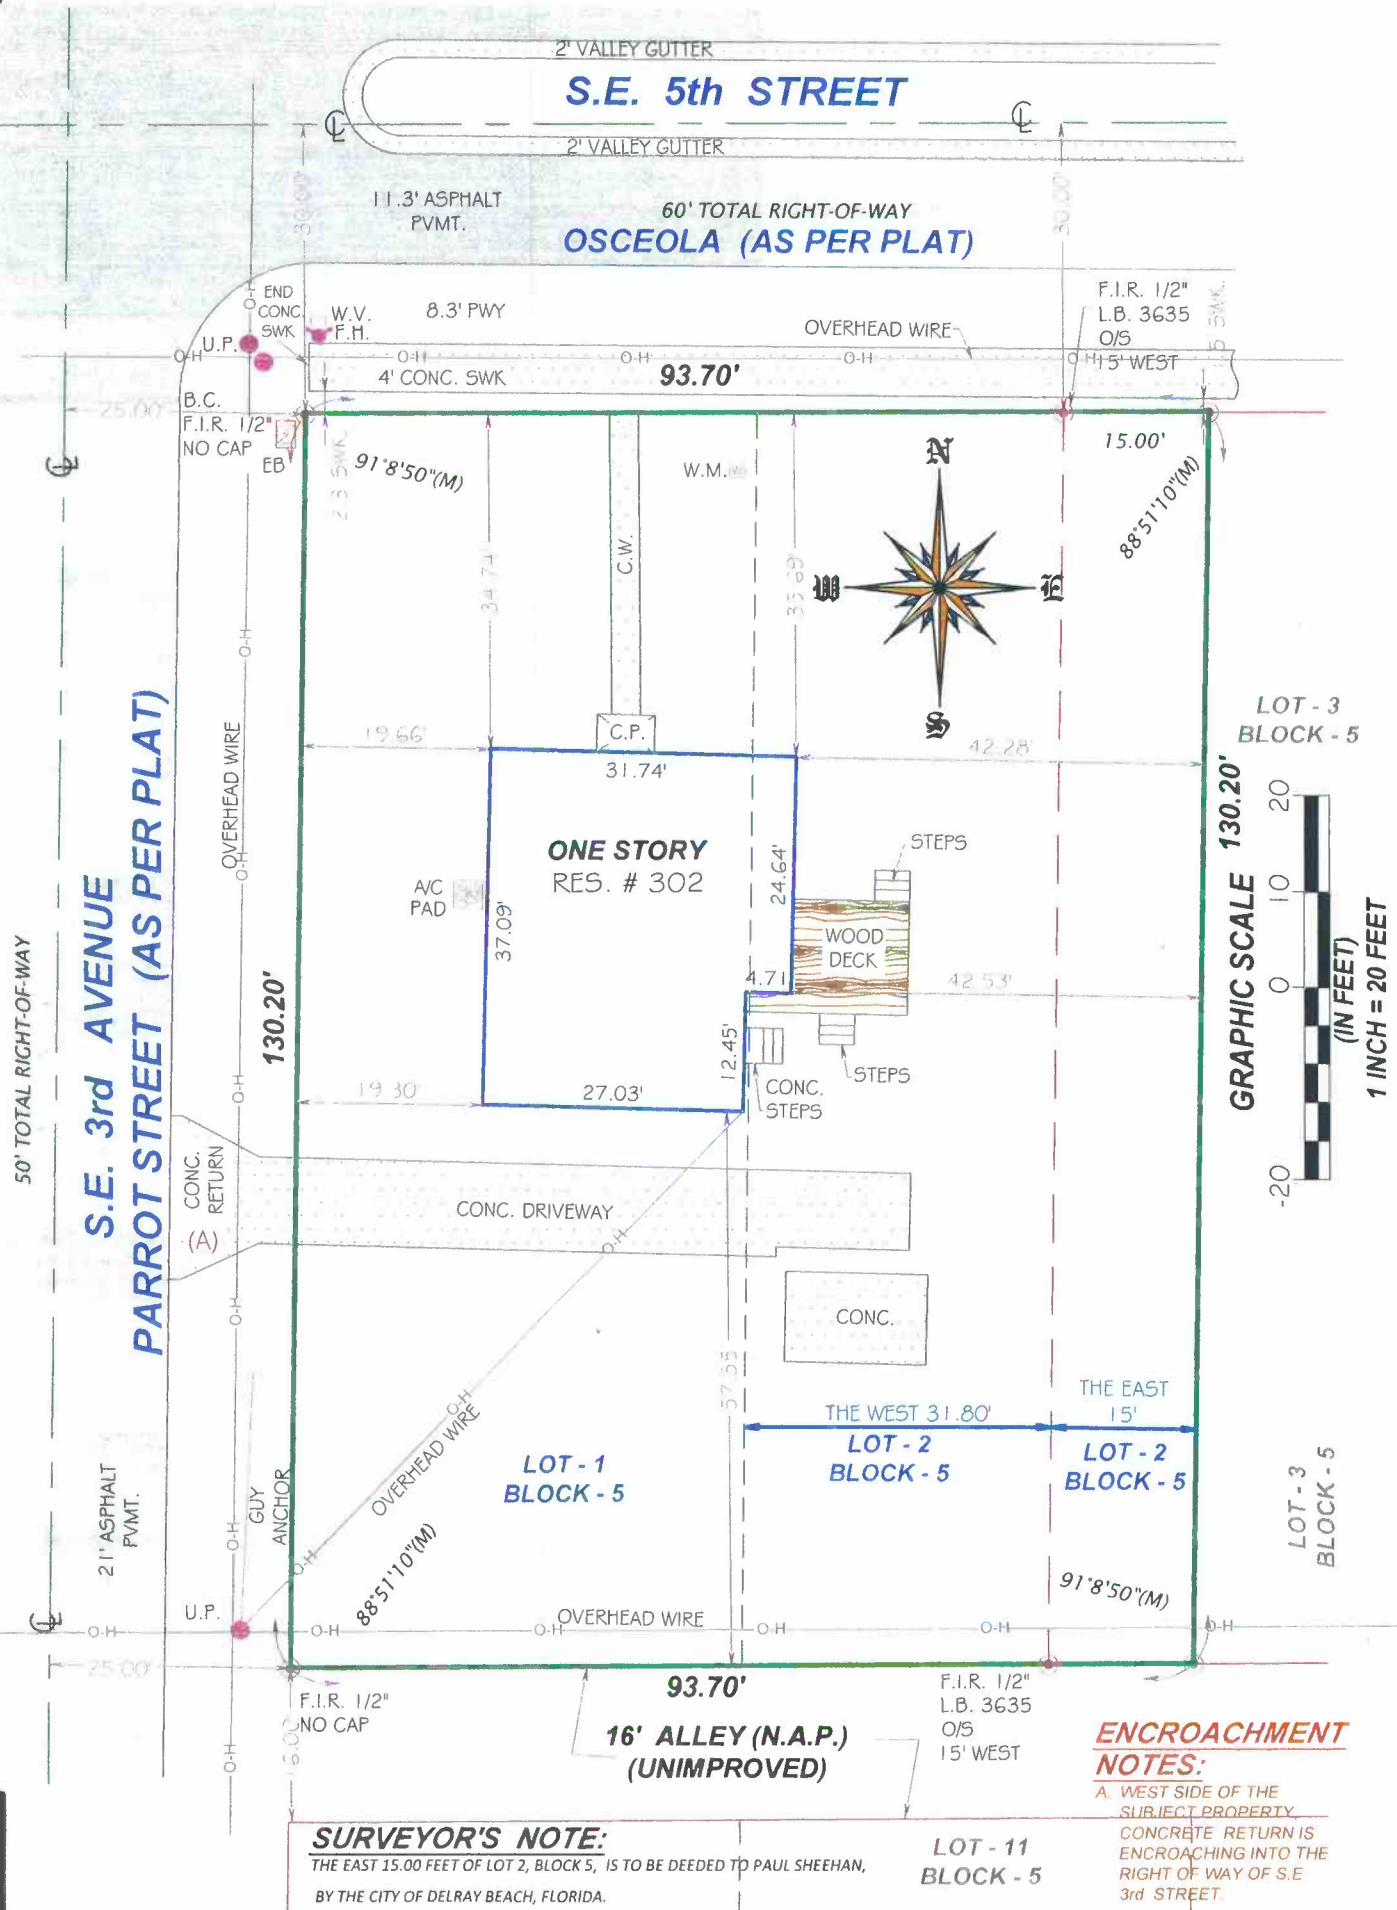

LB#7806

DRAWN BY:

FIELD DATE: 1/2/2018

SURVEY NO: 17-005259-2

SHEET:

2 OF 2