



CITY OF DELRAY BEACH
100 N.W. 1st AVENUE, DELRAY BEACH, FL 33444

Solicitation Addendum

Addendum No.: 2

Solicitation No.: 2019-023

Project No.: 15-008 (2)

Solicitation Title: Beach Master Plan, Phase 2 Construction

Addendum Date: March 14, 2019

Purchasing Contact: Ryan Lingholm, LingholmR@mydelraybeach.com

THIS ITBC IS HEREBY AMENDED AS SET FORTH HEREIN BELOW. THIS ADDENDUM NO. 2 IS HEREBY INCORPORATED IN AND MADE A PART OF ITBC NO. 2019-023.

ADD:

The following bid item is hereby added to this solicitation:

Item Number:	<u>94</u>
Lot Name:	<u>On-Site Items – Base Bid</u>
Bid Item Title:	<u>Bike Racks</u>
Bid Item Description:	<u>Location to be coordinated with City upon contract award. Bike Racks are to be surface mounted with 3/16 stainless steel hardware with 3/16 stainless steel acorn caps. Inquiries sent to The Park Catalog 800-695-3503, reference Delray Beach Rack. Also, see cut sheet/specification added per Addendum No. 2.</u>
Quantity:	<u>25</u>
Unit of Measure:	<u>Each</u>
Shipping Location:	<u>Swinton Operations Complex</u>

ADD:

The attached document labeled “Bike Rack Detail” is hereby added to Exhibit A, Drawings.

ADD:

The attached document labeled "Ameron™ Centrecon M-Series Round Pole - Embedded" is hereby added to Exhibit B, Specifications.

REVISE:

EXHIBIT A DRAWINGS; 160407 E001 ELECTRICAL GENERAL NOTES, LEGEND & SYMBOLS 01-11-2019; LIGHTING FIXTURE SCHEDULE; ROW 1; CATALOG COLUMN

SR135-L2W18K-2A-R2-120/277V-MST-APS
BLC2 WITH 270 DEGREE BEACHSIDE SHEILD
CONCRETE POLE BY AMERON
~~#MER04.3-12'-0"~~ MER03.2-10'-0" HEIGHT

REVISE:

EXHIBIT A DRAWINGS; 160407 E001 ELECTRICAL GENERAL NOTES, LEGEND & SYMBOLS 01-11-2019; LIGHTING FIXTURE SCHEDULE; ROW 2; CATALOG COLUMN

SR135-L2W18K-2A-R2-120/277V-MST-APS
BLC2 WITH 270 DEGREE BEACHSIDE SHEILD
CONCRETE POLE BY AMERON
~~#MER04.3-12'-0"~~ MER03.2-10'-0" HEIGHT – WITH RECEPTACLE AT BASE

REVISE:

EXHIBIT A DRAWINGS; 160407 E001 ELECTRICAL GENERAL NOTES, LEGEND & SYMBOLS 01-11-2019; LIGHTING FIXTURE SCHEDULE; ROW 3; CATALOG COLUMN

~~SP018-AMBER-1SR-WD-XXX-AKS~~ SP018-LUMILED AMBER-4SR-WD-PTS-AKS-180DEG
INSTALL BOLLARD FACING AWAY FROM BEACH.

REVISE:

EXHIBIT B SPECIFICATIONS, SECTION 1025(3.59), BID NO. 59

CONCRETE LIGHT POLE – AMERON ~~#MER04.3~~ MER03.2 – Bid No. 59

REVISE:

EXHIBIT B SPECIFICATIONS, SECTION 1025(3.60), BID NO. 60

CONCRETE LIGHT POLE WITH RECEPTACLE AT BASE – AMERON
~~#MER04.3~~ MER03.2 – Bid No. 60

REVISE:

EXHIBIT B SPECIFICATIONS, SECTION 1025(3.62), BID NO. 62

METEOR SOLAR BOLLARD - # ~~SP018-AMBER-1SR-WD-XXX-AKS~~ SP018-
LUMILED AMBER-4SR-WD-PTS-AKS-180DEG - Bid Item No. 62

NOTE: Items that are ~~struck through~~ are deleted. Items that are underlined have been added. All other terms and conditions remain as stated in this solicitation.

End of Addendum




INSTRUCTIONS:

Receipt of this addendum must be acknowledged as instructed in the solicitation document. Failure to acknowledge receipt of this Addendum may result in the disqualification of Bidder's response.

2

Bike Rack Detail

1

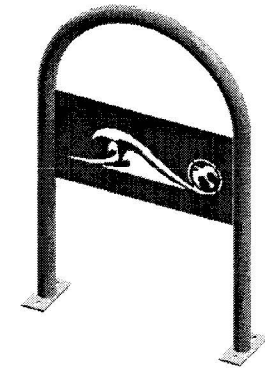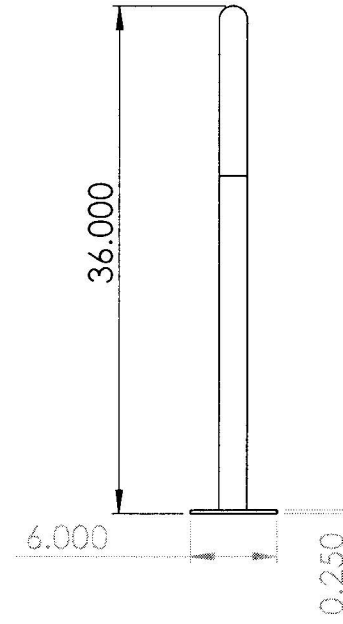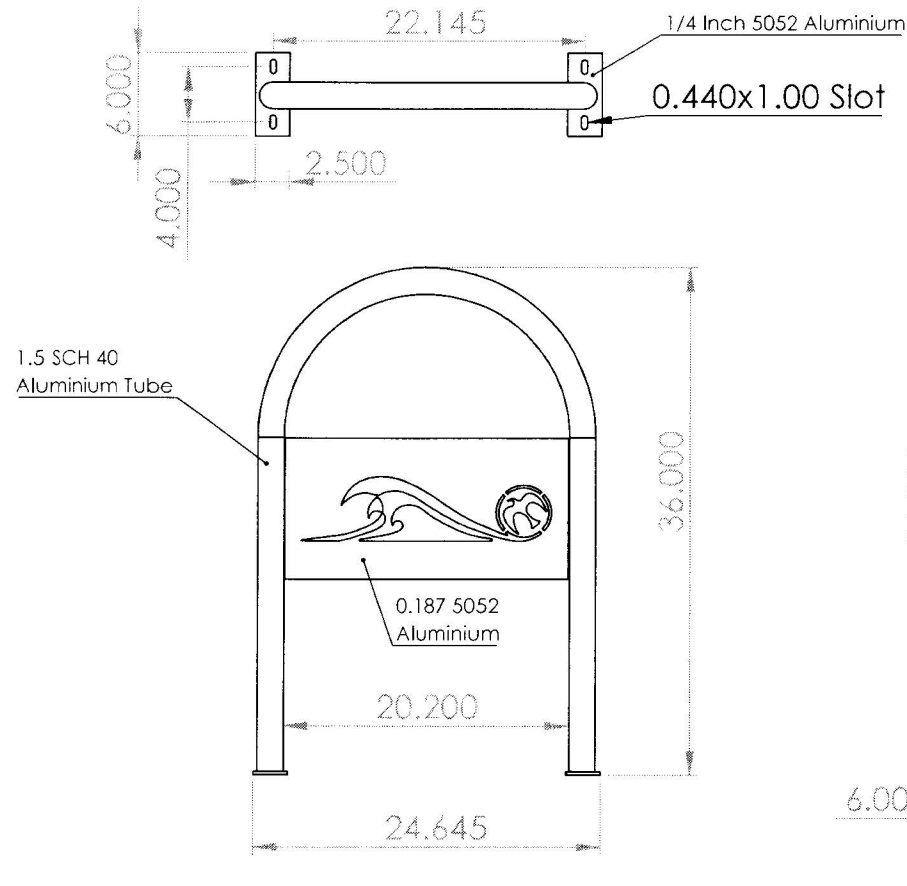

UNLESS OTHERWISE SPECIFIED:

DIMENSIONS ARE IN INCHES

TOLERANCES:
 FRACTIONAL $\pm 1/16$
 ANGULAR: 2 degrees
 TWO PLACE DECIMAL ± 0.030
 THREE PLACE DECIMAL ± 0.005

INTERPRET GEOMETRIC
 TOLERANCING PER:

MATERIAL
 Aluminium

FINISH
 Polished #4 Finish

DO NOT SCALE DRAWING

NAME DATE

DRAWN

CHECKED

ENG APPR.

MFG APPR.

Q.A.

COMMENTS:

METAL COATINGS AND MANUFACTURING

TITLE:

City of Delray
 Beach

SIZE DWG. NO.

Hoop Rack with
 Wave Logo

REV

SCALE: 1:10 WEIGHT:

SHEET 1 OF 1

PROPRIETARY AND CONFIDENTIAL

THE INFORMATION CONTAINED IN THIS
 DRAWING IS THE SOLE PROPERTY OF
 METAL COATINGS AND MANUFACTURING.
 ANY REPRODUCTION IN PART OR AS A
 WHOLE WITHOUT THE WRITTEN PERMISSION
 OF METAL COATINGS AND
 MANUFACTURING IS PROHIBITED.

NEXT ASSY

USED ON

APPLICATION

Ameron™ Centrecon M-Series Round Pole - Embedded

Also available in base plate style.

Our Centrecon M-Series prestressed, spun-cast concrete lighting poles provide the strength required for most shopping centers, parking lots, green belts or other areas requiring decorative and roadway lighting. Application can be post top, mast arm or side mounted. These strong, durable poles are available in various aggregates and finishes.

Features and Benefits

- Prestressed steel and highest quality concrete are centrifugally cast for ultimate strength, durability, and vibration resistance
- Natural stone and terrazzo aggregates maintain a like-new appearance with virtually no maintenance
- Conforms to applicable sections of ACI, AASHTO, ASTM and PCI standards
- Exclusive 10-year warranty

Colors and Finishes

A wide range of standard, pre-formulated and custom colors are available. The concrete shafts are lightly blasted to expose the texture and beauty of the natural stone. See separate Aggregates and Finishes sheet for details. We offer Amershield™, a premium graffiti-resistant coating, as well as other durable sealers and protectants that further enhance colors, protect the concrete surface and aid in the removal of graffiti.

Durability with a classic touch.




For further information contact us at: 1.800.552.6376



nov.com/poleproducts

Ameron™ Centrecon M-Series Round Pole - Embedded

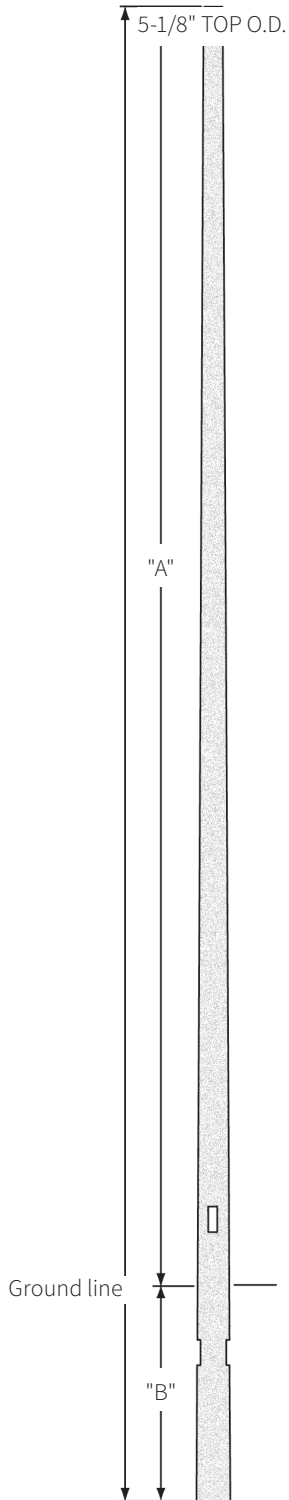

Embedded style - information



Catalog Number	Pole Height "A"	Bottom Dia.	Embedded Depth "B"	Overall Length "OL"	Ultimate G.L. Moment (ft. lbs.)	Pole Weight (lbs.)
MER02.6*	8'-8"	7"	3'-2"	11'-1"	7,000	260
MER03.2*	10'-9"	7-1/4"	3'-4"	14'-1"	9,000	320
MER04.3*	14'-0"	8-1/4"	5'-8"	19'-8"	14,000	600
MER05.2*	17'-0"	7-7/8"	5'-0"	22'-0"	14,000	680
MER06	19'-8"	8"	4'-11"	24'-7"	17,440	750
MER07	23'-0"	8-3/8"	4'-7"	27'-7"	19,030	850
MER07.5	24'-7"	8-9/16"	4'-11"	29'-6"	19,910	950
MER08	26'-3"	8-13/16"	4'-11"	31'-2"	20,790	1,050
MER08.5	27'-11"	9"	4'-11"	32'-10"	21,660	1,150
MER09	29'-6"	9-1/4"	5'-3"	34'-9"	22,540	1,200
MERX10	32'-10"	9-3/4"	5'-7"	38'-5"	30,800	1,650
MERX11	36'-0"	11-15/16"	6'-8"	42'-8"	42,200	2,100
MERX12	39'-4"	12-7/16"	6'-7"	45'-11"	47,500	2,500
MERX13	42'-8"	13"	6'-6"	49'-2"	49,300	2,850
MERX13.9	45'-7"	13-1/2"	6'-11"	52'-6"	52,700	3,000

*MER02.6, MER03.2, MER04.3, and MER05.2 have a smaller HH opening.

Specifications: Use Centrecon Specifications

Colors and finishes: See Centrecon color selection guide

Luminaire mounting: See Mounting Options section for more information

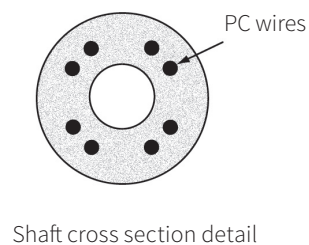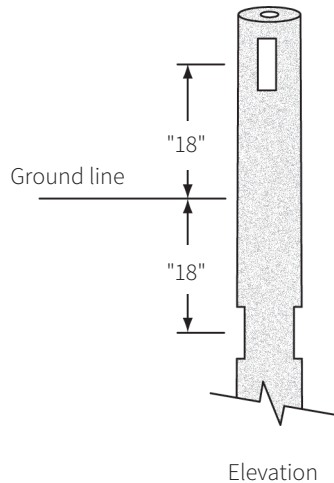

For further information contact us at: 1.800.552.6376




Ameron™ pole products

- HOME
- ABOUT US
- GALLERY
- CONCRETE PRODUCTS
- COLOR & FINISHES
- WHY CONCRETE?
- APPLICATIONS
- CONTACT US

COLORS AND FINISHES: STANDARD-COLORS

Everett-Anniston Standard-Colors

Centrecon/Victorian Series
Exposed finish with acrylic coating is standard.

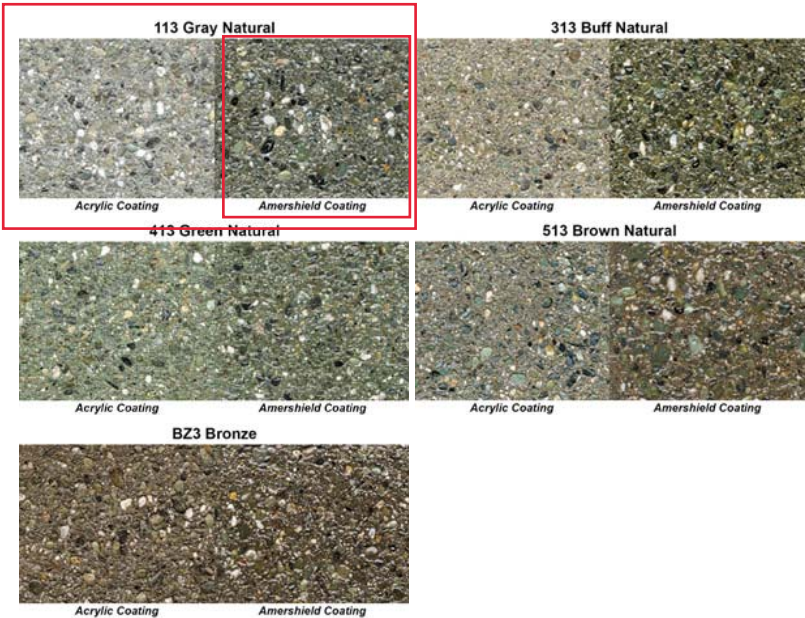

Due to natural variation in the colors of the aggregates and concrete, colors of the actual batches of concrete may differ from the samples shown on this site.

SEARCH

CATALOG

- Round
- Multi-Sided
- Square
- M-Series Pole and Arm Combinations
- Decorative Base
- Traditional
- Specialty
- Mounting Options
- Centrecon and Victorian Series Specifications
- Contemporary and Traditional Series Specifications

GALLERY



WHY CONCRETE?

- BENEFITS
- TECHNICAL BULLETINS

